




Location plan 1:1250 @ A3

1:1250 10m 20 30 40 50 70

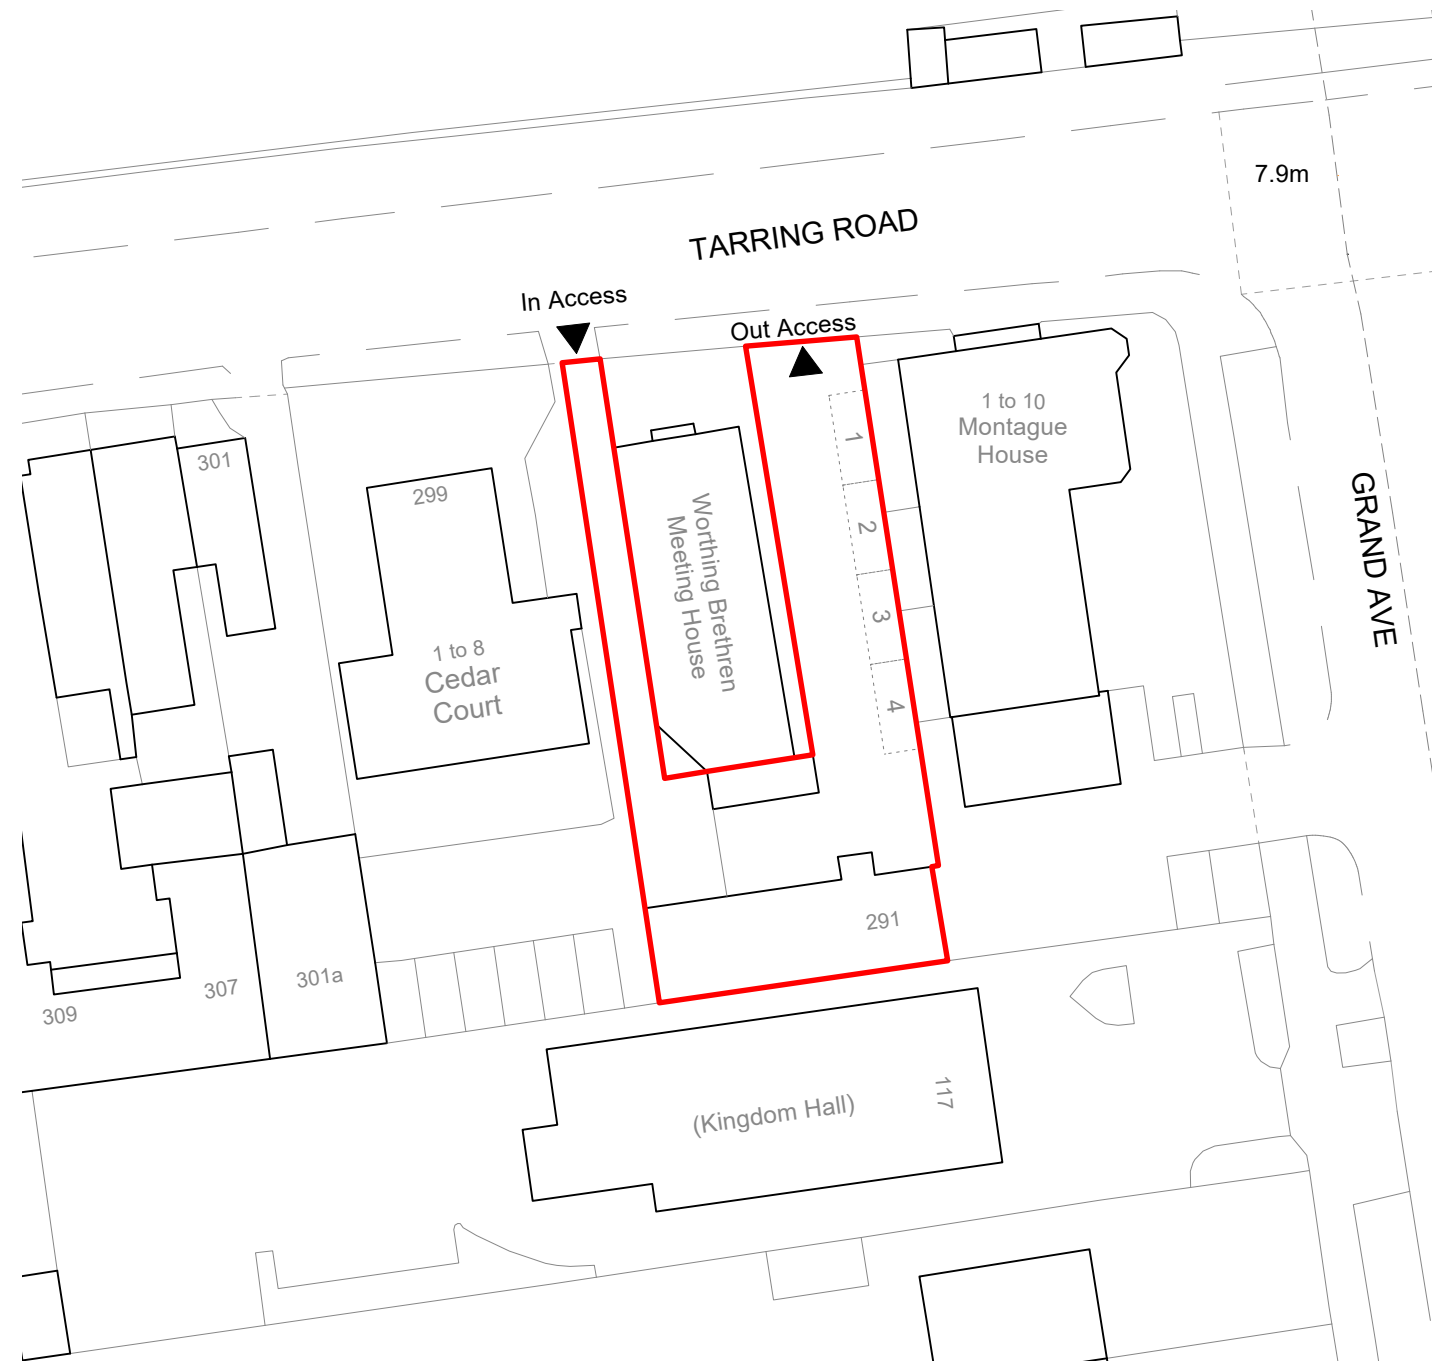

Block plan 1:500 @ A3

1:500 5m 10 20 30

23 Vine Street, Brighton BN1 4AG  
 e: studio@sticklandwright.co.uk  
 t: 01273 964051  
 Company registered in England No. 11222477


**Disclaimer:**

This drawing is the copyright of Stickland Wright Ltd. and may not be reproduced or used except by written permission. Figured dimensions to have precedence over scaling. Check all site dimensions prior to fabrication. Refer any discrepancies found to Stickland Wright.

**Revisions:**

A	20/12/2024	For comment
B	24/04/2025	Planning

Checked

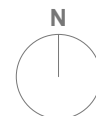

Dwg No. 23027E-P-001 B

**Drawing Title** Location plan  
**Address** 291 Tarring Road  
**Client** DIM South LTD  
**Scale** 1:1250/500 @A3  
**Stage** Planning  
**Drawn by** ah  
**Checked by** ns



architecture + interiors  
 www.sticklandwright.co.uk