
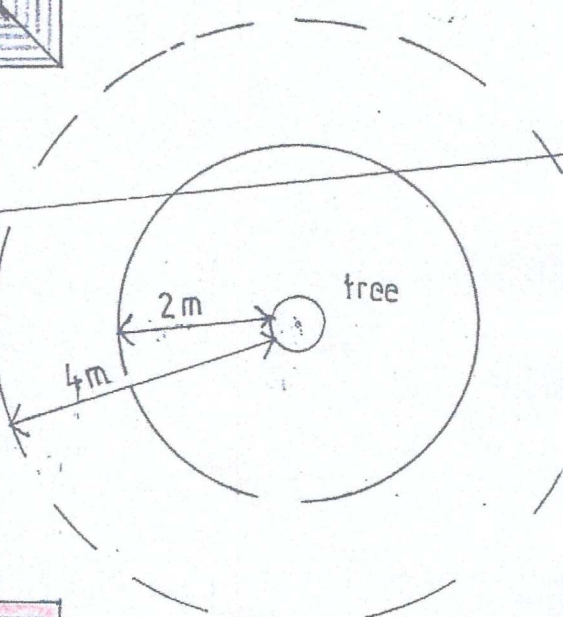
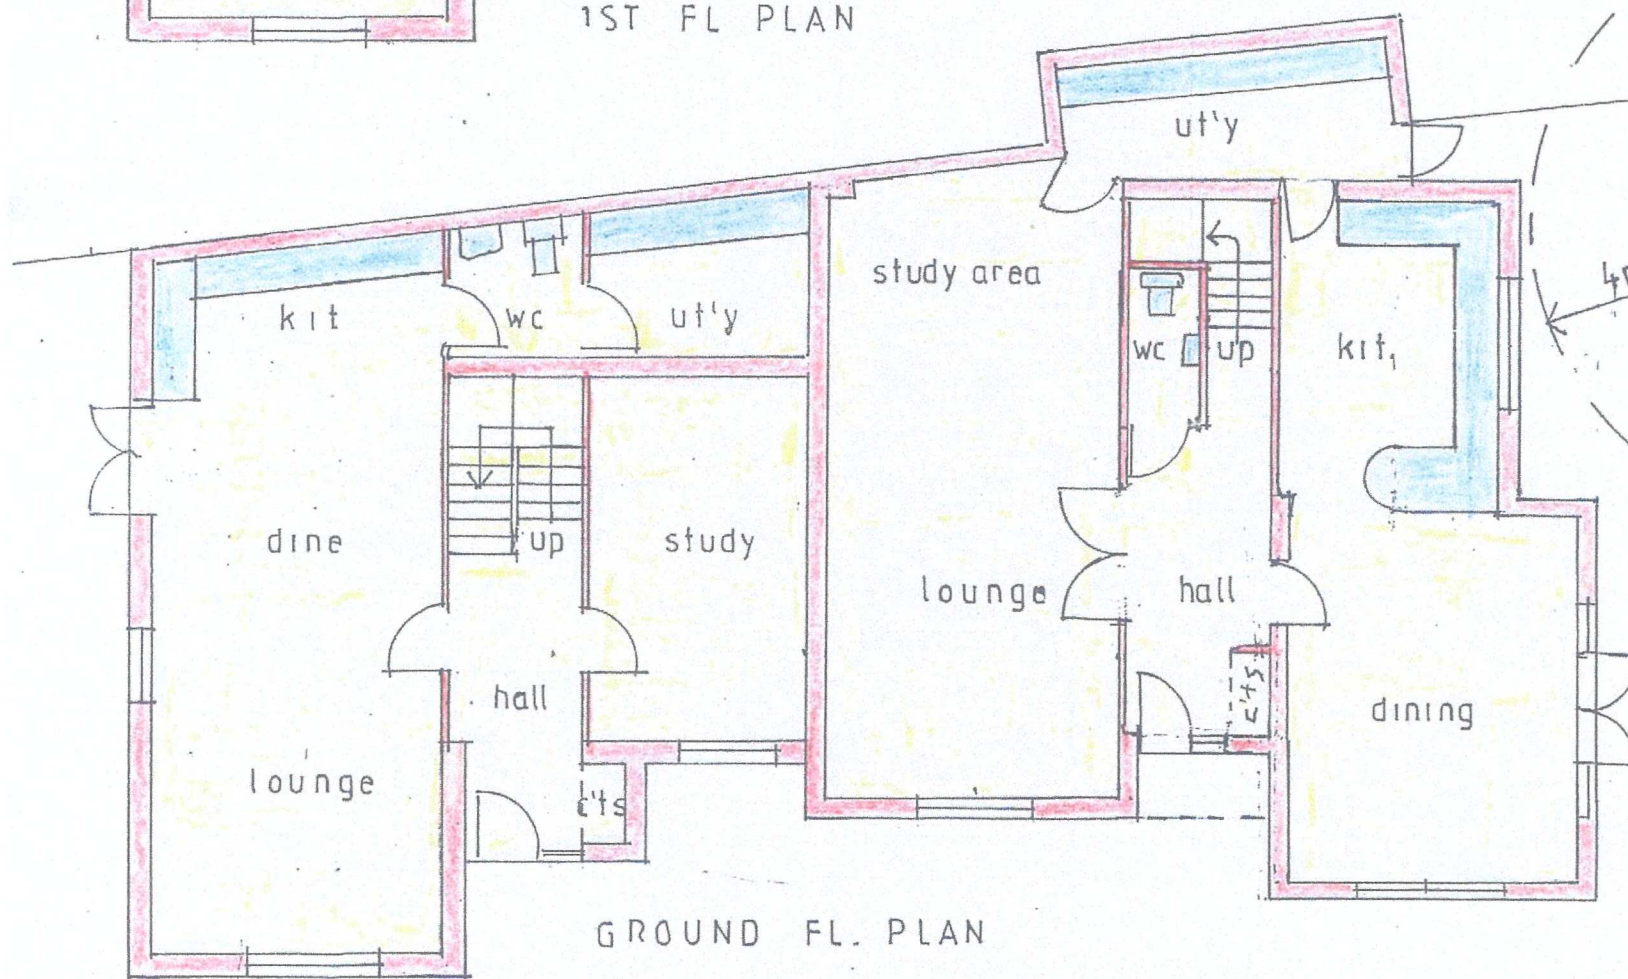
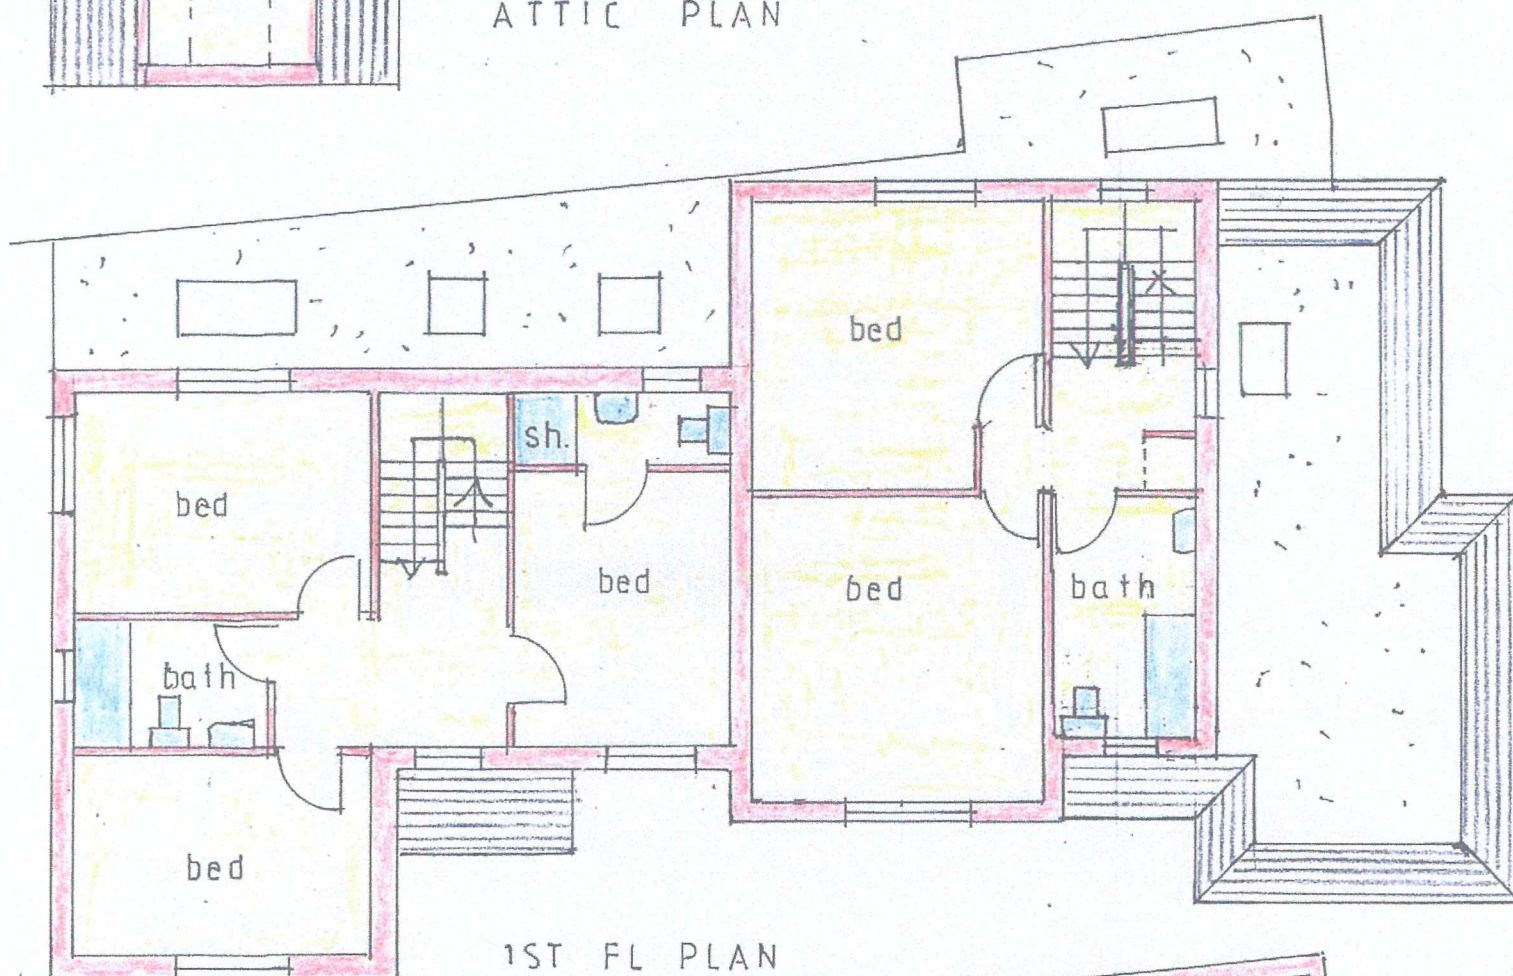


Revisions
Client G. MAYO
Project Title NEW RD
Drawing Title R. 5/6 PLANS
Scale(s) 1:100 S. A3
Date Drawn By
Drawing Number 345 08 Revision AB

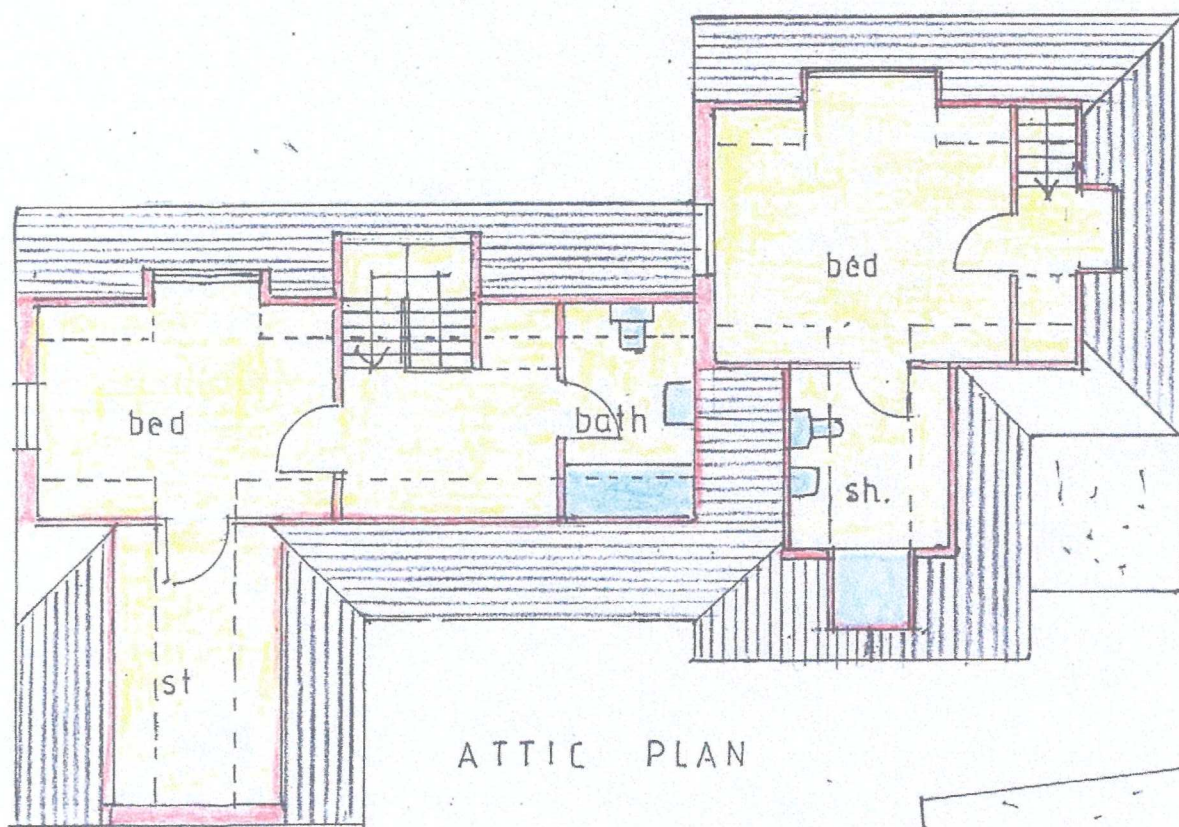

R. 5

R. 6