

notes



Do not scale from drawing

To be read in conjunction with all relevant drawing and specifications

All measurements in millimetres unless otherwise stated

Dimensions are taken to either masonry or plasterboard, not plaster.


All dimensions to be confirmed on-site. Any discrepancies to be notified to the designer for clarification

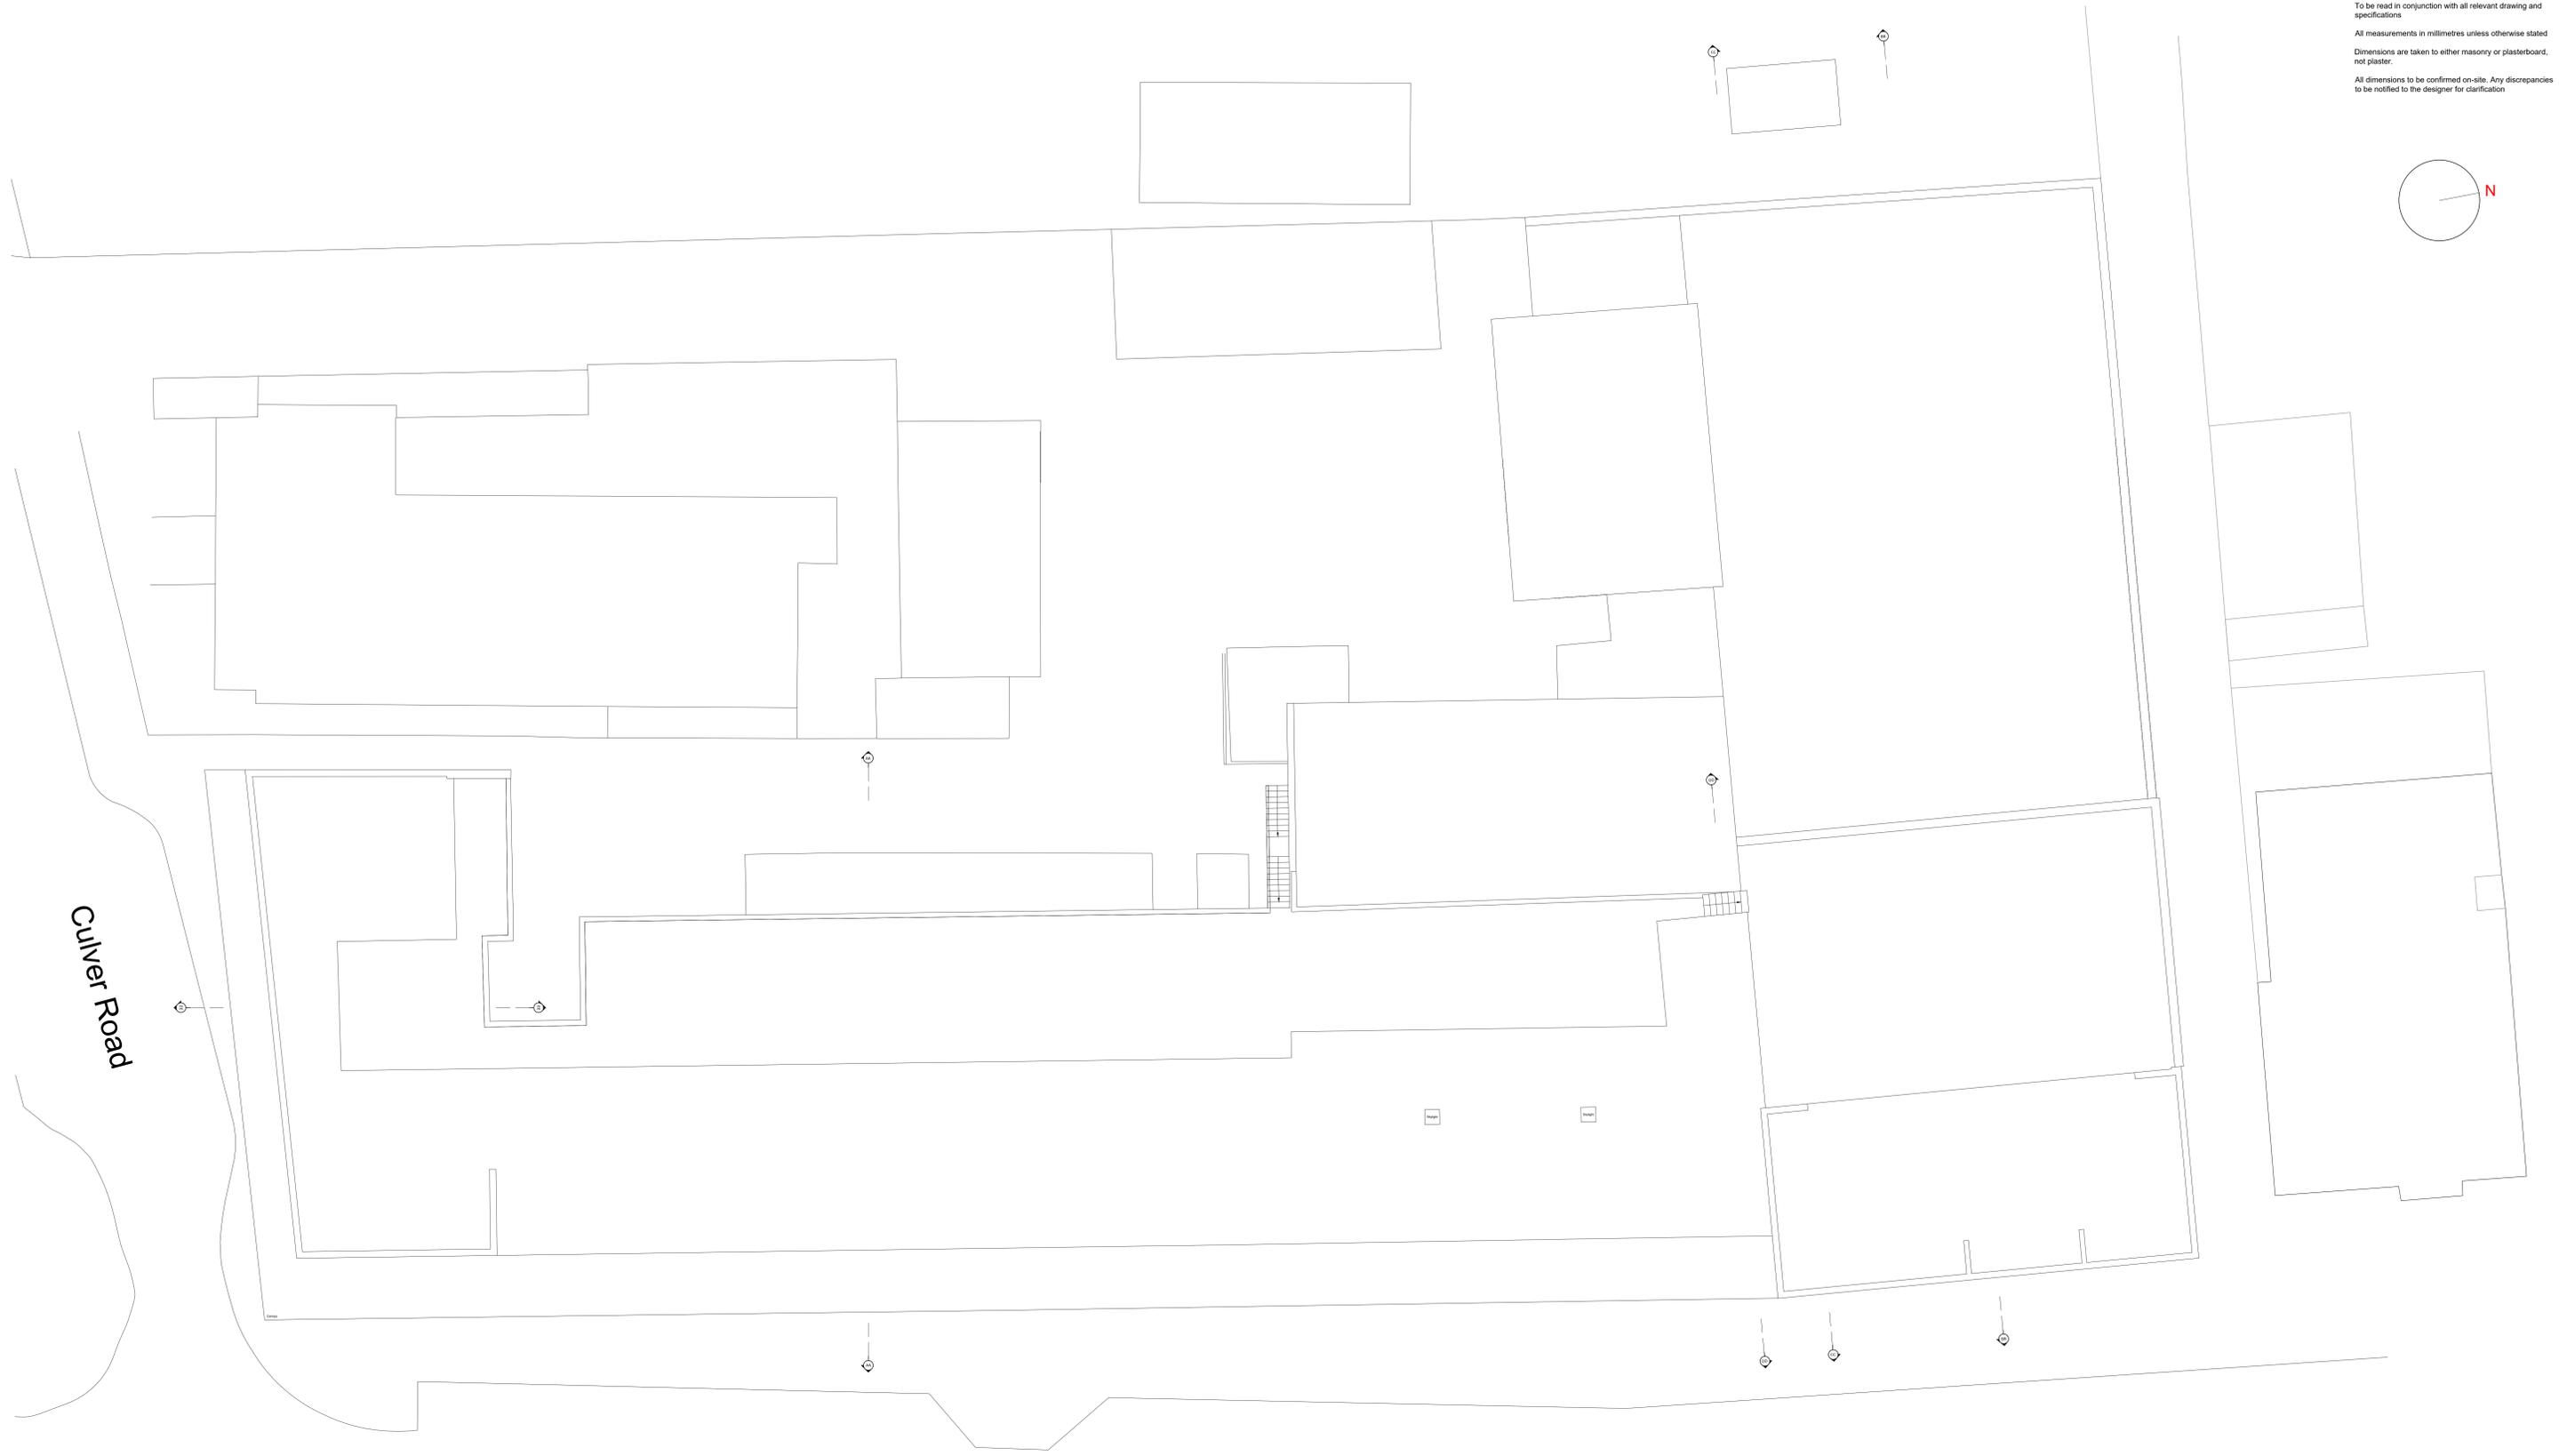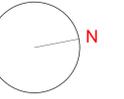

Culver Road

North Road

Roof Plan - Existing 1:100@A0

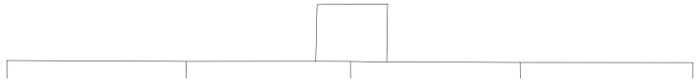

EDWSArchitects

25 Wilms Road Brighton BN1 5HQ | 01795 522275
e: edws@edwsarchitects.co.uk w: www.edwsarchitects.co.uk

J O B	CHECKED
Queens Parade North Road Lancing	- ES
CLIENT	DATE
Greatlen Estates	31.01.24
	SCALE
	1:100 @ A0
DRAWING	REVISION
Existing Roof Plan	
	NUMBER
	72815K006

DO NOT SCALE FROM THIS DRAWING. THIS DRAWING IS COPYRIGHT ©