

notes


Do not scale from drawing

To be read in conjunction with all relevant drawing and specifications


All measurements in millimetres unless otherwise stated

Dimensions are taken to either masonry or plasterboard, not plaster.


All dimensions to be confirmed on-site. Any discrepancies to be notified to the designer for clarification

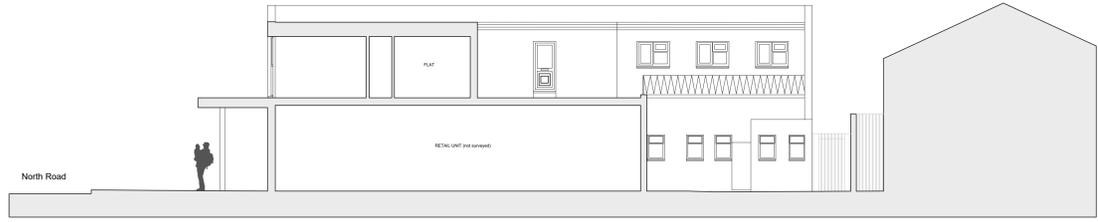


Section AA - Existing 1:100@A0

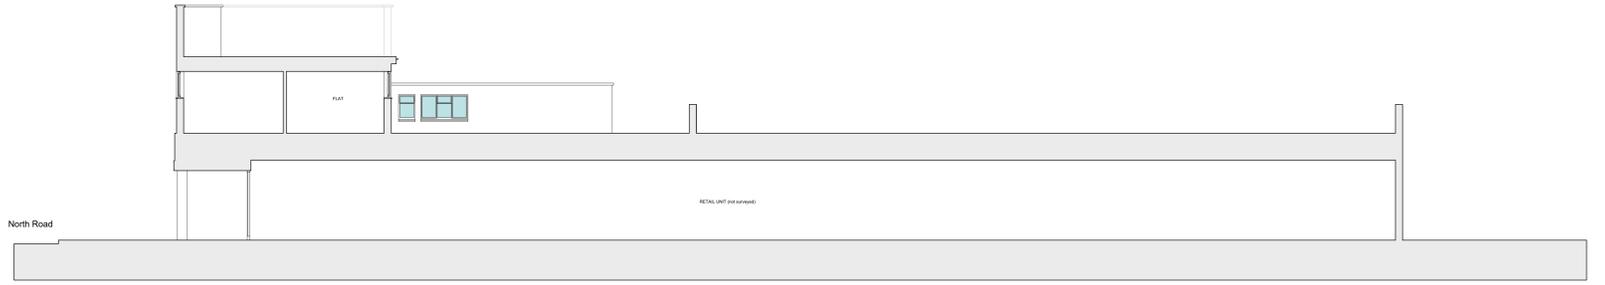

Section BB - Existing 1:100@A0

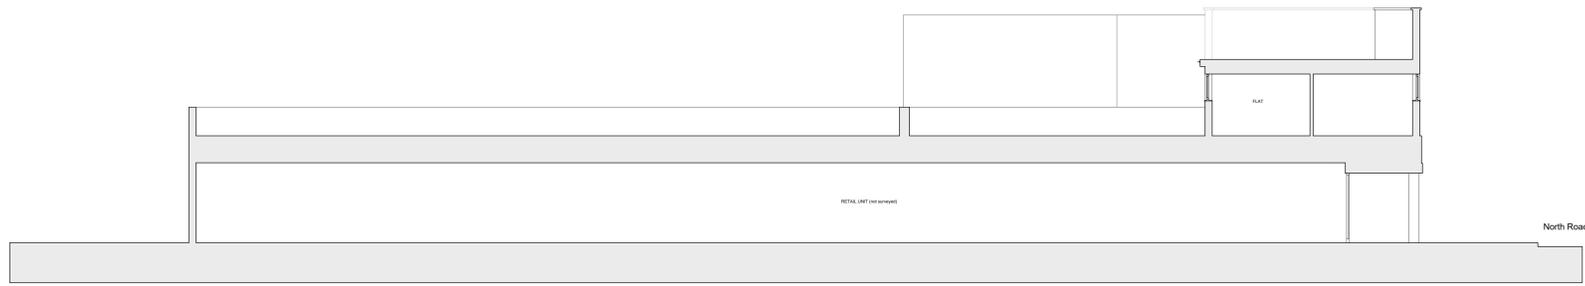



Section CC - Existing 1:100@A0

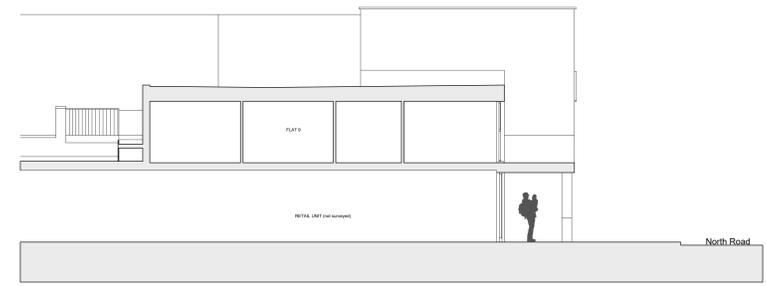

Section DD - Existing 1:100@A0



North Elevation - Existing 1:100@A0

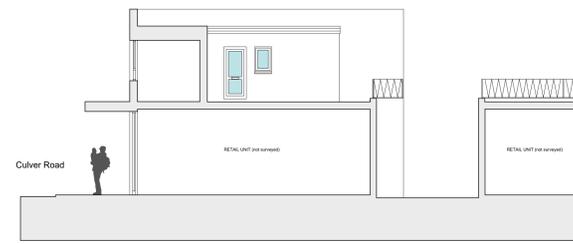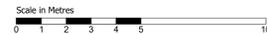

Section EE - Existing 1:100@A0



REV A - Annotation updated 25/02/10

EDWSArchitects

25 Wilton Road Brighton BN1 3N2 | 01793 532275
 e: enw@edwsarchitects.co.uk w: www.edwsarchitects.co.uk

J O B	CHECKED
Queens Parade North Road Lancing	-
CLIENT	DRAWN
Greatlen Estates	ES
	DATE
	31.01.24
	SCALE
	1:100 @ A0
DRAWING	REVISION
Existing Sections / Elevation	A
	NUMBER
	72815K016

DO NOT SCALE FROM THIS DRAWING. THIS DRAWING IS COPYRIGHT ©