

ROOF PLAN  
1:100 @ A1




FRONT (NORTH)




SIDE (EAST)



REAR (SOUTH)

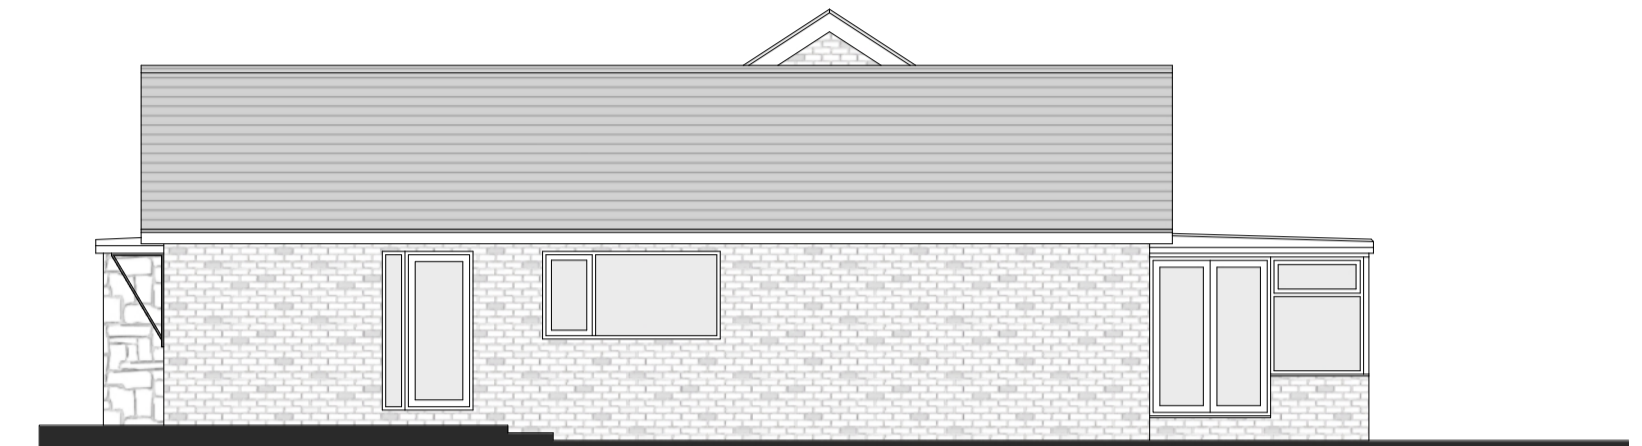

SIDE (WEST)

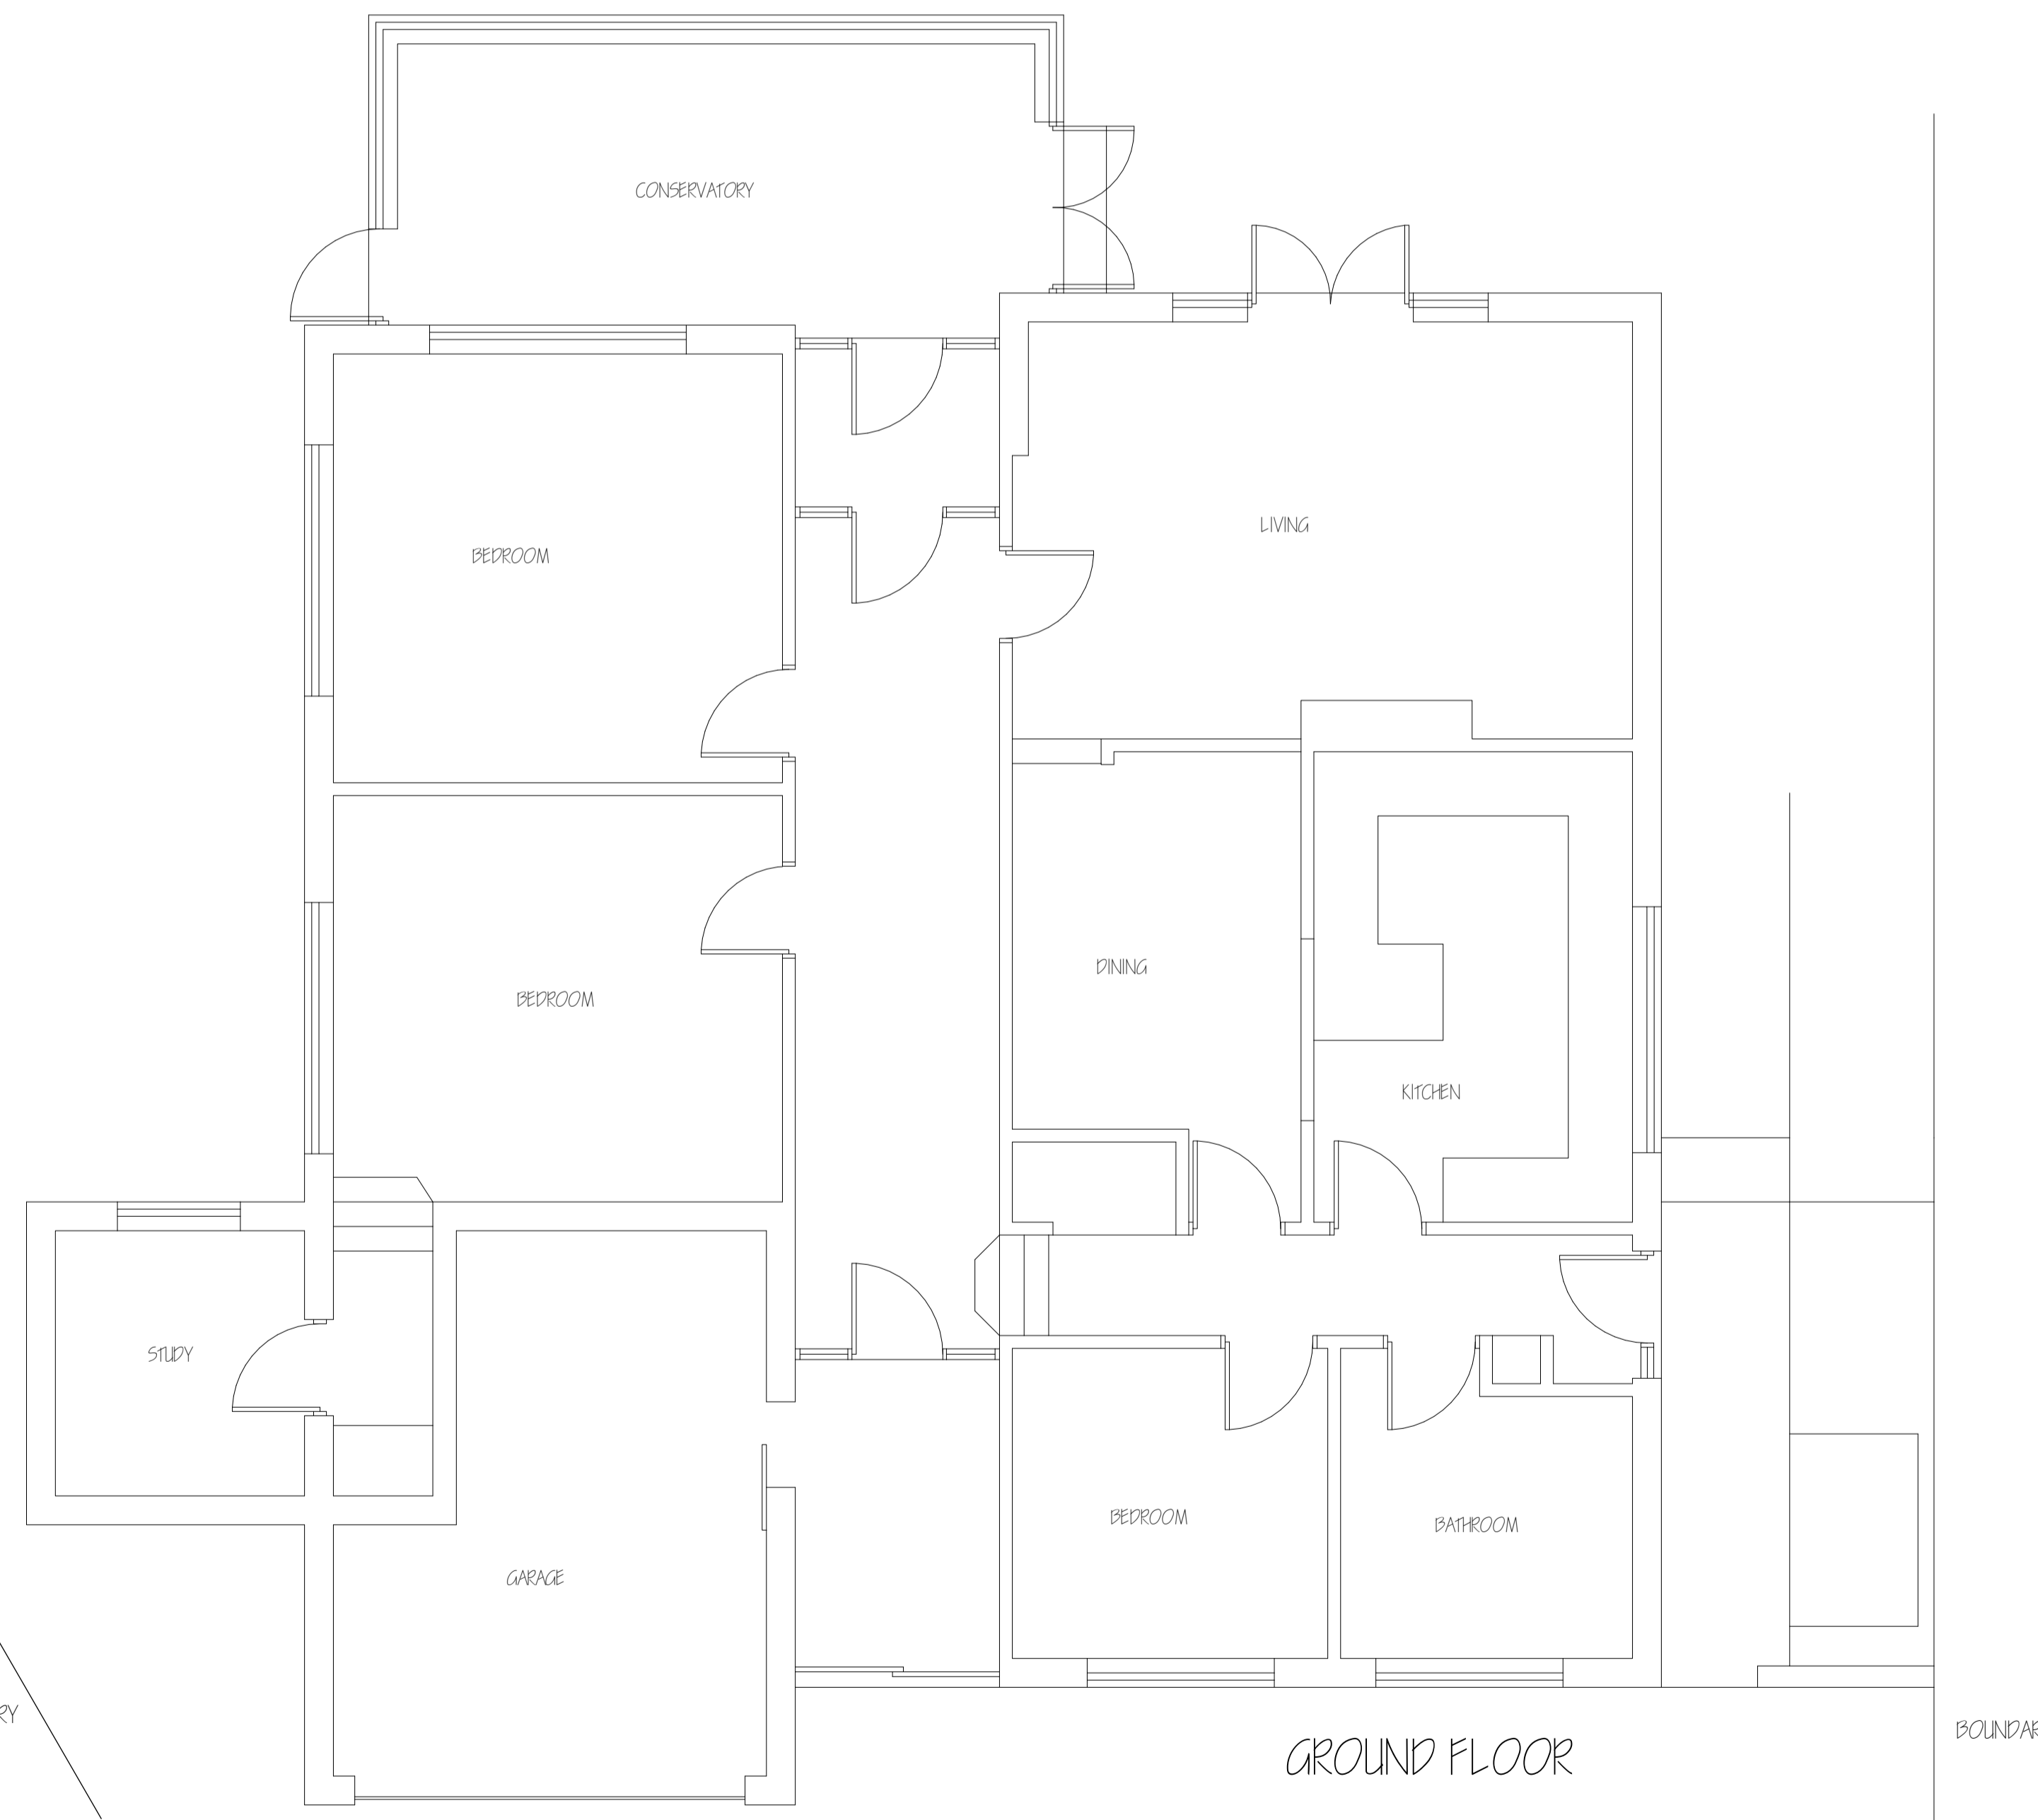

GROUND FLOOR

