


Front (North) Elevation - Street Scene



Front (North) Elevation

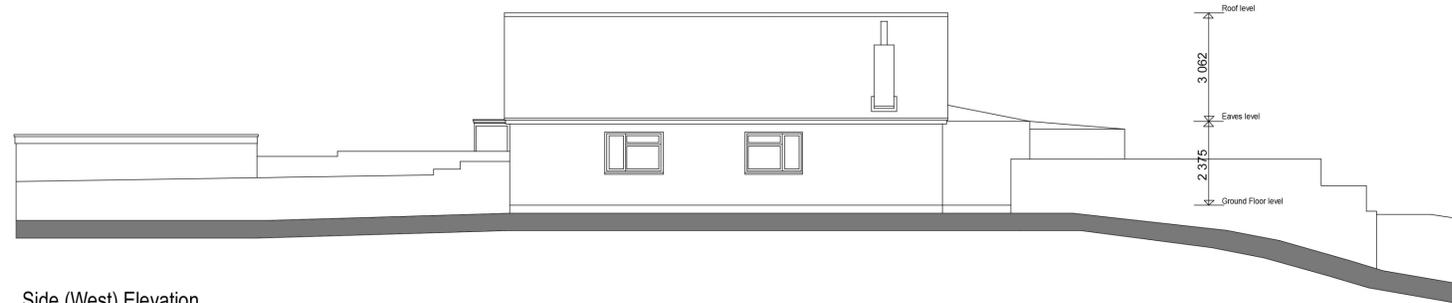

Side (West) Elevation



51 Foxdale Drive
 The Dell
 Angmering
 West Sussex
 BN16 4HF
 Telephone: (01903) 778701

Scale: 1:100 @ A1 Dm By: PJH Date: Dec '25

Drg No: 2521/PL.06

Revision: C

Client: Mr Ben Pody

Project: Proposed extensions and alterations to:
 50 Brighton Road,
 Shoreham

Drawing Title: Existing Elevations - Sheet 1