


**Location Plan**


1:1250 @A3

1:1250 | 10m | 20 | 30 | 40 | 50 | 70

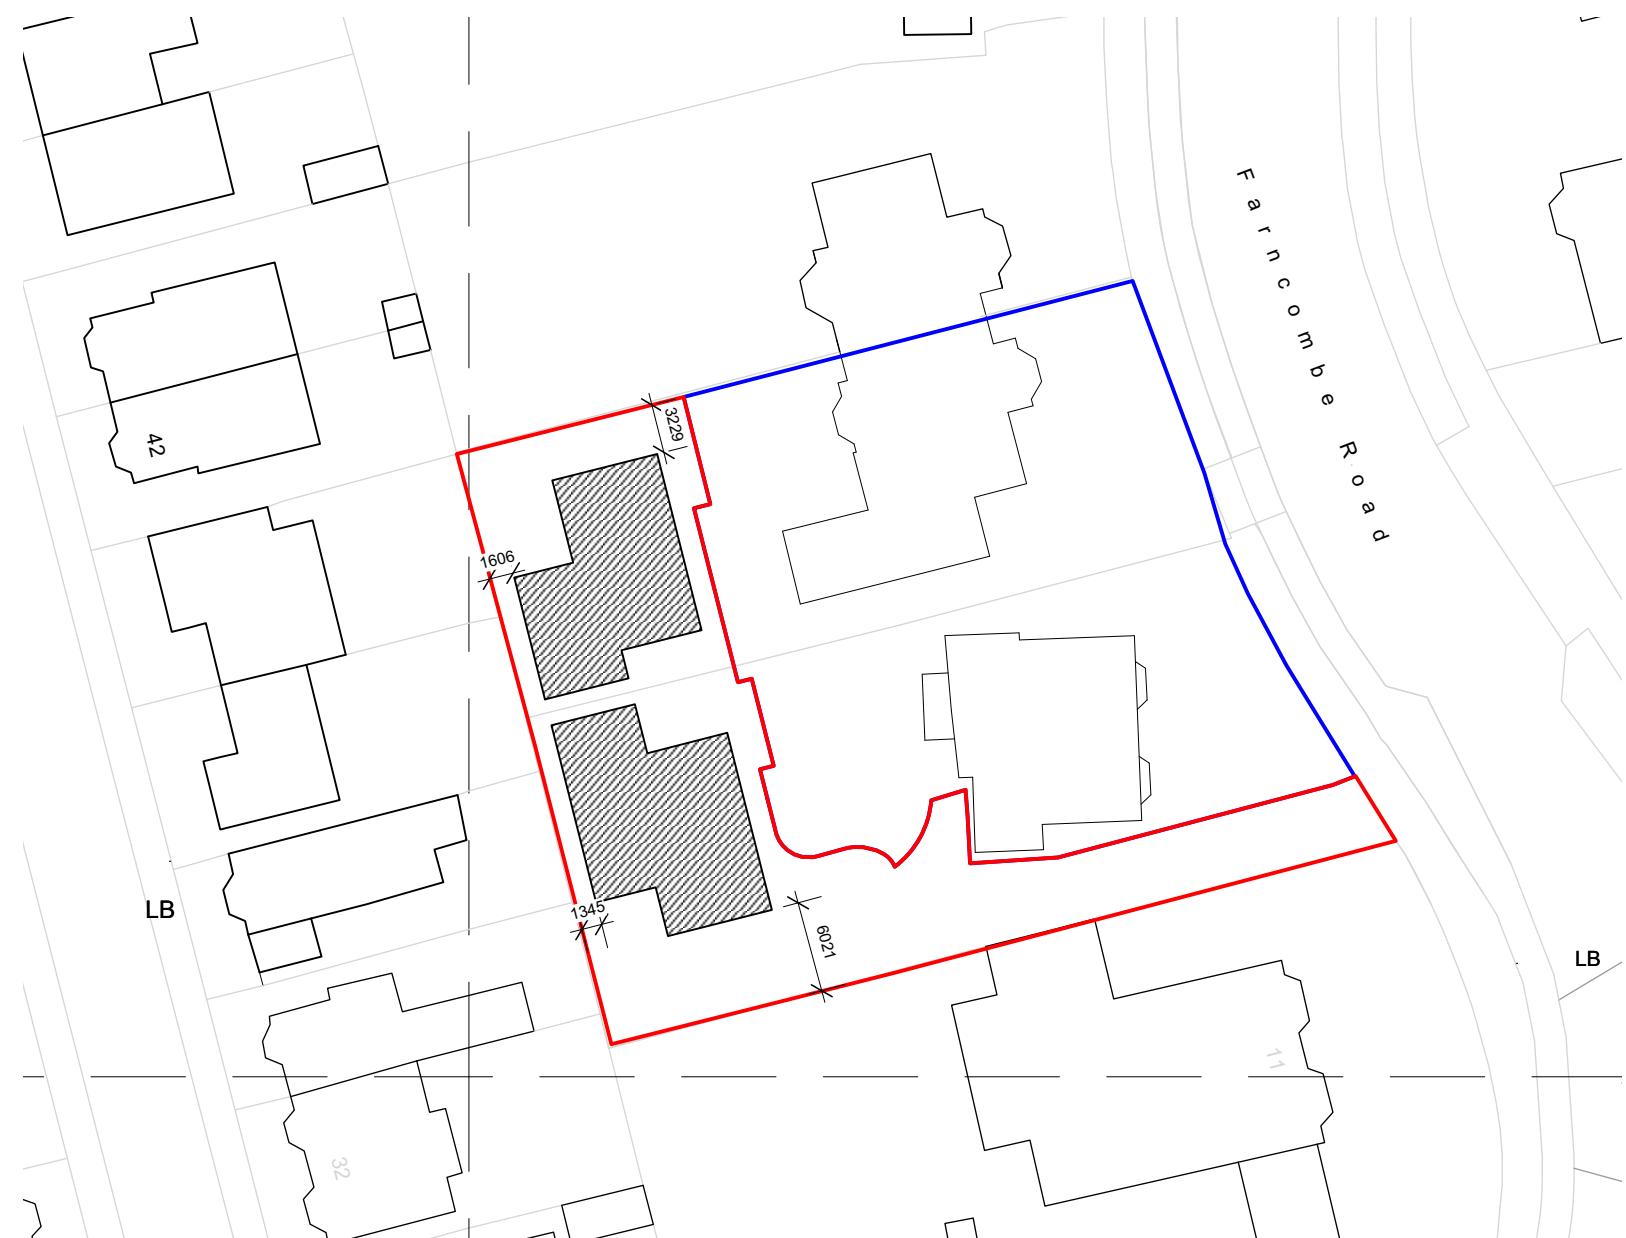

**Block Plan (Showing proposed)**

1:500 @A3

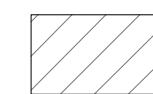

Proposed dwellings

1:500 | 5m | 10 | 20 | 30

23 Vine Street, Brighton BN1 4AG  
 e: studio@sticklandwright.co.uk  
 t: 01273 964051  
 Company registered in England No. 11222477


**Disclaimer:**

This drawing is the copyright of Stickland Wright Ltd. and may not be reproduced or used except by written permission.  
 Figured dimensions to have precedence over scaling. Check all site dimensions prior to fabrication. Refer any discrepancies found to Stickland Wright.

**Revisions:**

A	30/04/2024	Red line amended following comments
B	01/05/2024	
C	09/12/2024	For planning
D	07/01/2025	For planning

Checked

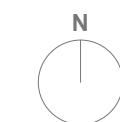

Dwg No. 21074B-P-001 D

**Drawing Title** Location and Block Plan  
**Address** 13 - 15 Farncombe Road  
**Client** Patagonia Properties Ltd  
**Scale** 1:1250/500 @A3  
**Stage** Planning  
**Drawn by** ah  
**Checked by** ns



architecture + interiors  
[www.sticklandwright.co.uk](http://www.sticklandwright.co.uk)