


**Existing section AA**

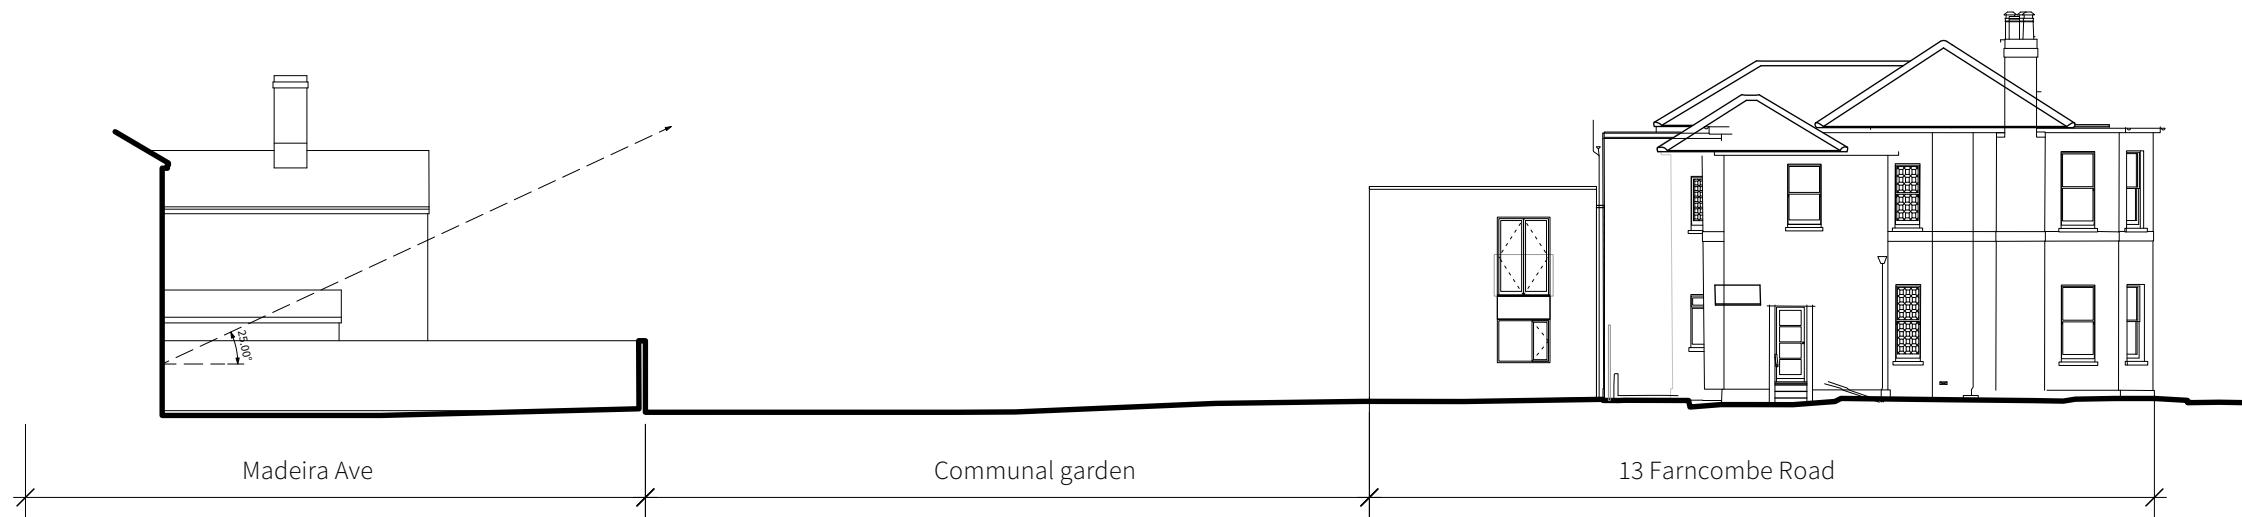

**Existing section BB**

23 Vine Street, Brighton BN1 4AG  
 e: studio@sticklandwright.co.uk  
 t: 01273 964051  
 Company registered in England No. 11222477

**Disclaimer:**  
 This drawing is the copyright of Stickland Wright Ltd. and may not be reproduced or used except by written permission.  
 Figured dimensions to have precedence over scaling. Check all site dimensions prior to fabrication. Refer any discrepancies found to Stickland Wright.

**Revisions:**

A	09/12/2024	For planning
B	07/01/2025	For planning

**Checked**

1:200 2m 4 6 8 10 12

**Dwg No.** 21074B-P-102 B

**Drawing Title** Existing Section/Elevation  
**Address** 13 - 15 Farncombe Road  
**Client** Patagonia Properties Ltd  
**Scale** 1:200 @A3  
**Stage** Planning  
**Drawn by** ah  
**Checked by** ns