


**Proposed section AA**

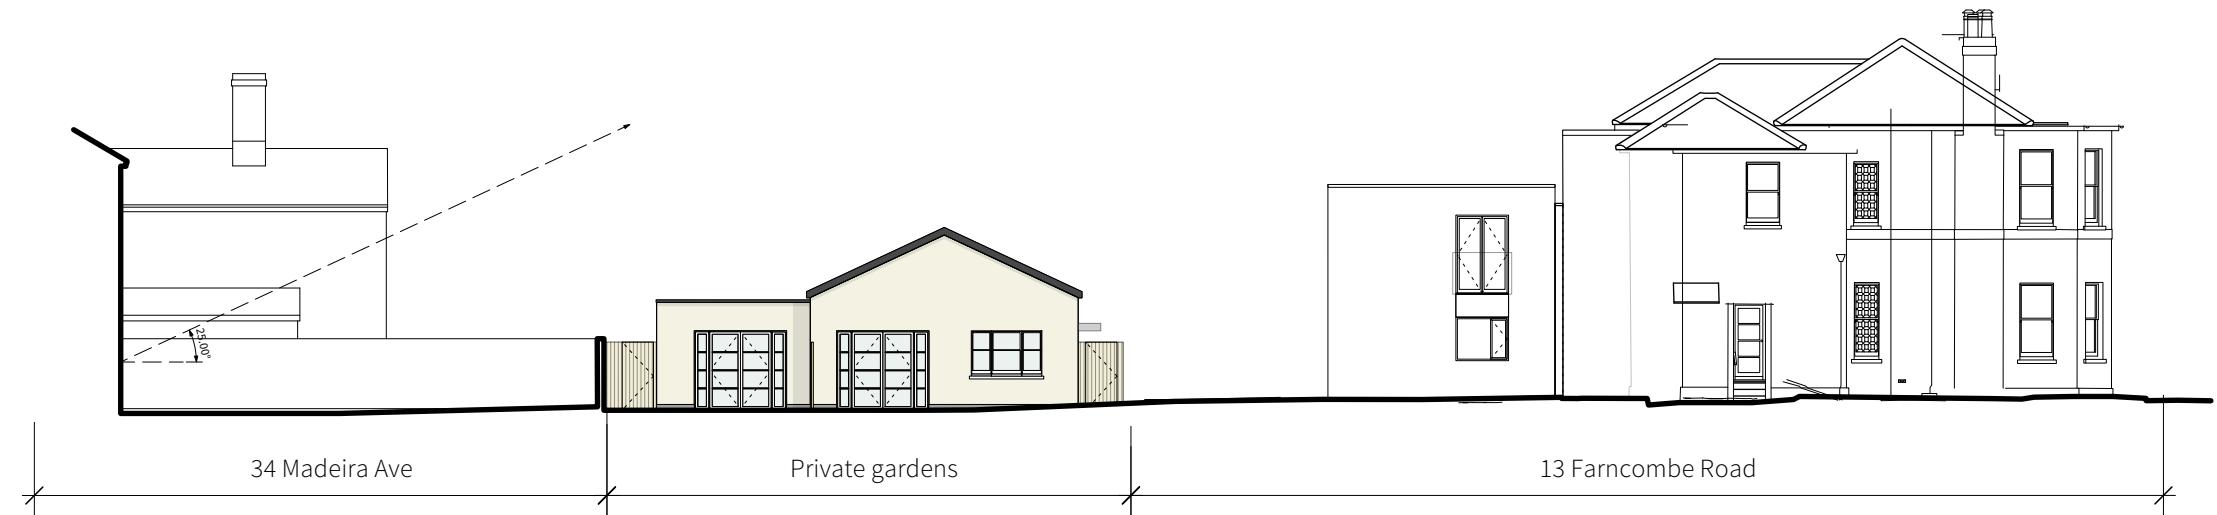

**Proposed section BB**

23 Vine Street, Brighton BN1 4AG  
 e: studio@sticklandwright.co.uk  
 t: 01273 964051  
 Company registered in England No. 11222477

**Disclaimer:**  
 This drawing is the copyright of Stickland Wright Ltd. and may not be reproduced or used except by written permission.  
 Figured dimensions to have precedence over scaling. Check all site dimensions prior to fabrication. Refer any discrepancies found to Stickland Wright.

**Revisions:**

A	09/12/2024	For planning
B	07/01/2025	For planning

Checked

1:200 2m 4 6 8 10 12

Dwg No. 21074B-P-116 B

Drawing Title Proposed Section/Elevation  
 Address 13 - 15 Farncombe Road  
 Client Patagonia Properties Ltd  
 Scale 1:200 @A3  
 Stage Planning  
 Drawn by ah  
 Checked by ns