


Notes
 Do not scale off this drawing except for planning purposes
 Check all dimensions on site before any work commences
 All goods, materials and workmanship must conform to current building regulations, british standards and codes of practice.
 Copyright of this drawing is to be retained by Ecotecture Ltd and must not be reproduced without written consent from the practice.

Drawing to be printed A1

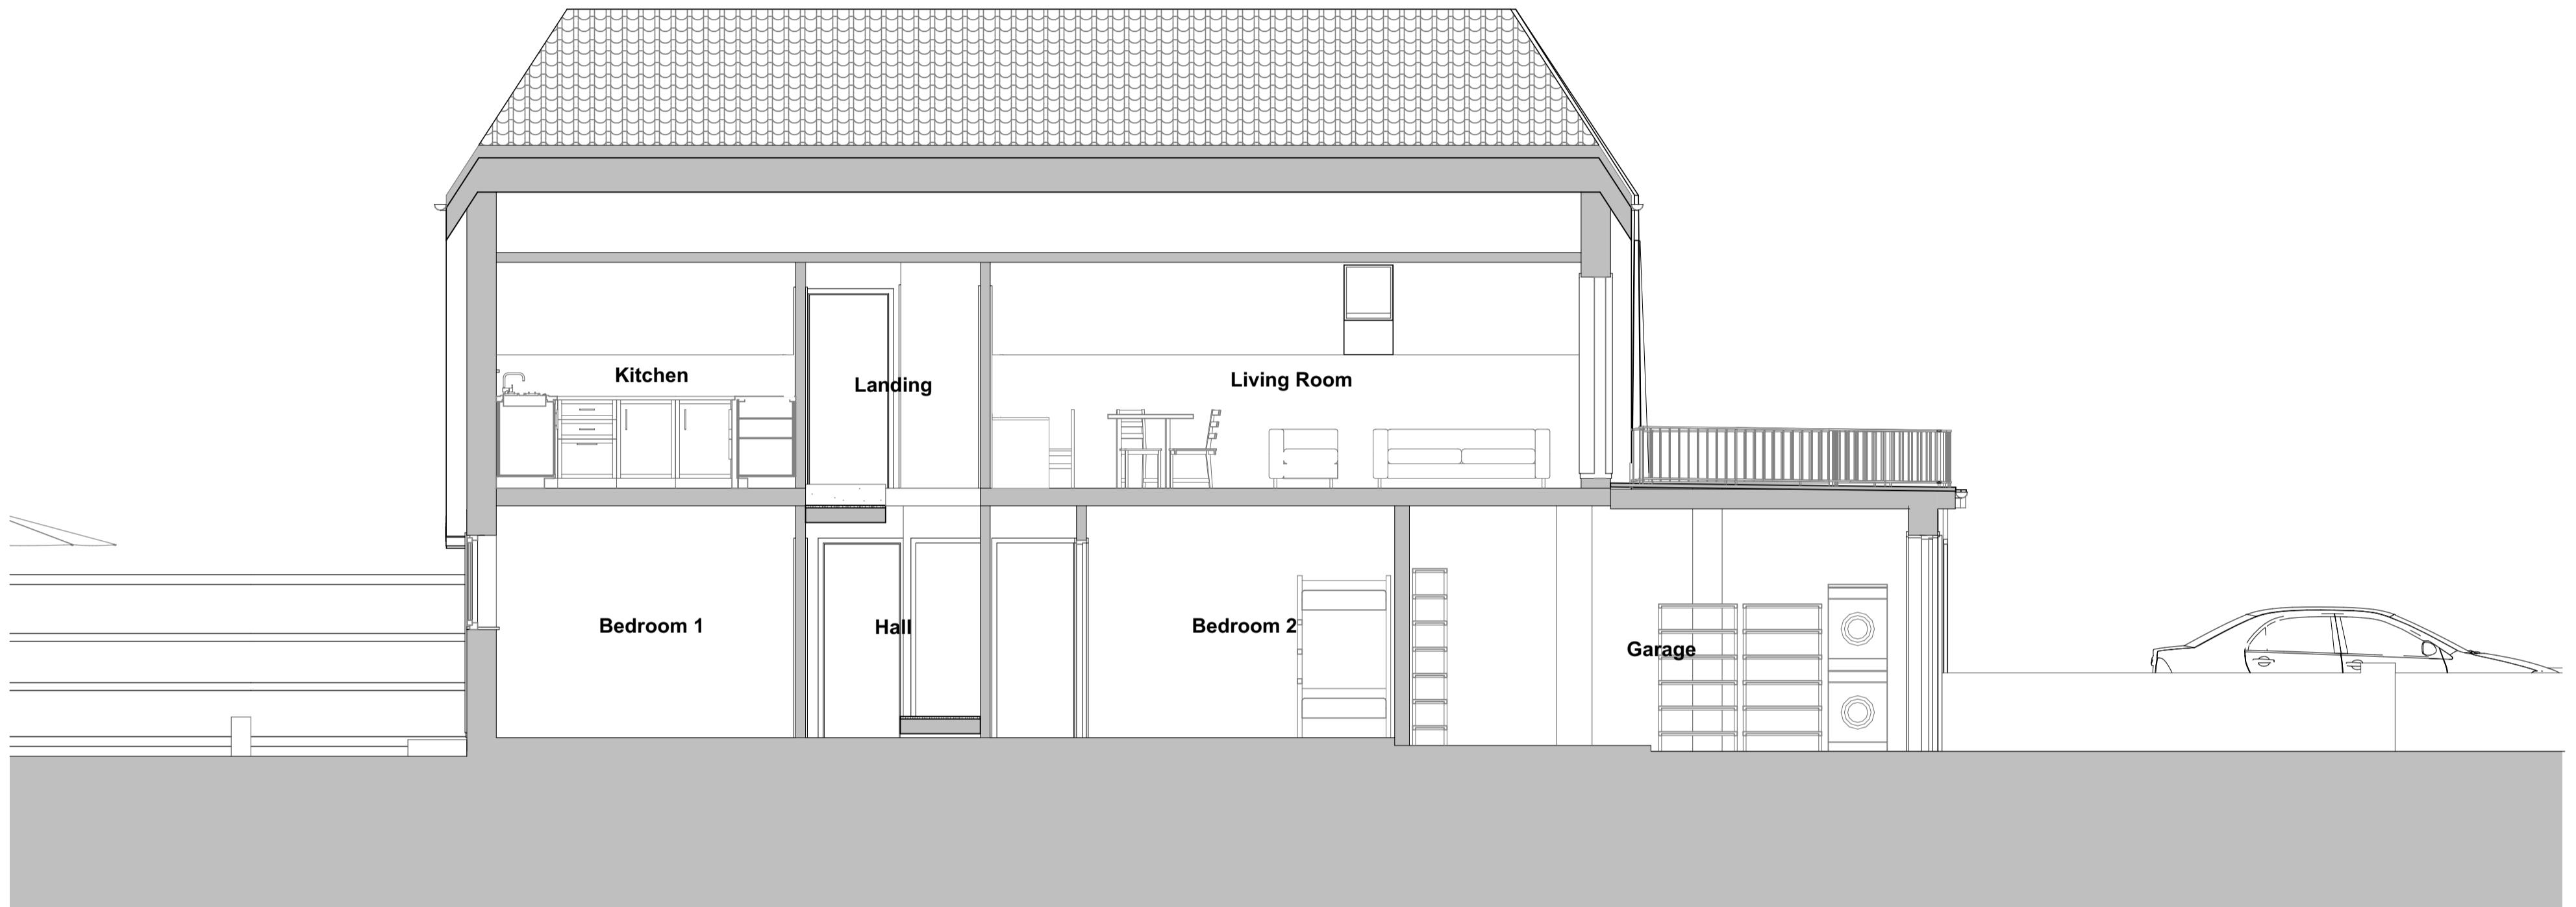

Section AA



Section BB

Existing

RevID	Transferred	Transferred	Comment
By	From	From	Date

ecotecture
 ECOLOGICAL ARCHITECTURE

01444 416745 info@ecotecture.co.uk
www.ecotecture.co.uk

31 Sussex Road Haywards Heath
 West Sussex RH16 4DZ

Client: Mandy & Rodney Tate

Address: 45 Old Fort Road
 Shoreham-by-Sea
 West Sussex
 BN43 5RL

Description: Existing Sections


Scale: 1:50 Date: 01/12/2025
 Drawn: KR Checked: JS

Drawing No: 836/130

Key



Existing

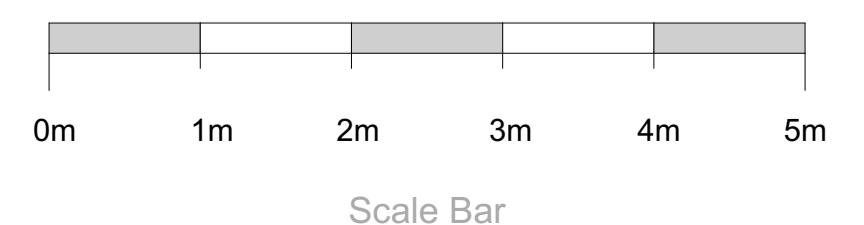

Scale Bar

Drawing No: 836/130