





VISUAL SCALE 1:100 @ A2

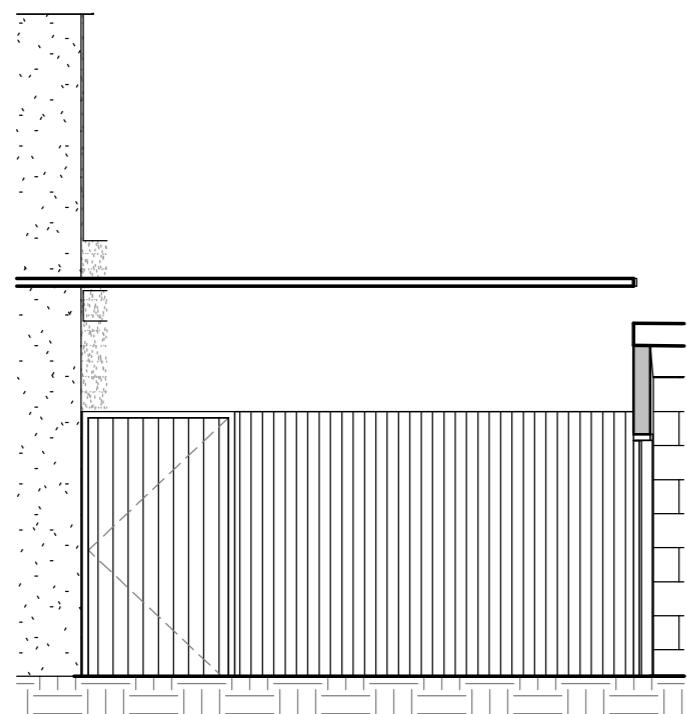

EXISTING EAST BOUNDARY ELEVATION

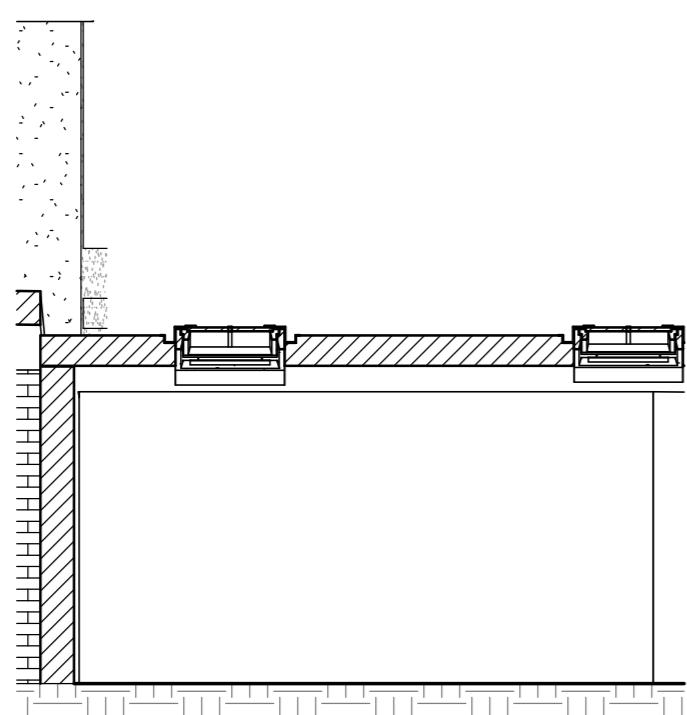

PROPOSED EAST BOUNDARY ELEVATION



ARCHITECTURAL DESIGN & DRAFTING
4 Union Place | Worthing | BN11 1LG
info@kronadesign.co.uk | kronadesign.co.uk
Tel: 01903 256150 Mob: 07827 994111

ISI: 01900 250150 MDS: 07027 994111

Development

ADDRESS
**29/31 Richmond Road
Worthing**

TITLE Existing & Proposed East Boundary Elevation

CLIENT
Esther Willis

DRAWN	STATUS	DATE
JLB	Design	06/11/25
SCALE (@ A2)		PROJECT NUMBER
1:50		KD 1608

1.50	RD.1058
DRAWING NUMBER	
A.204	
REV	