

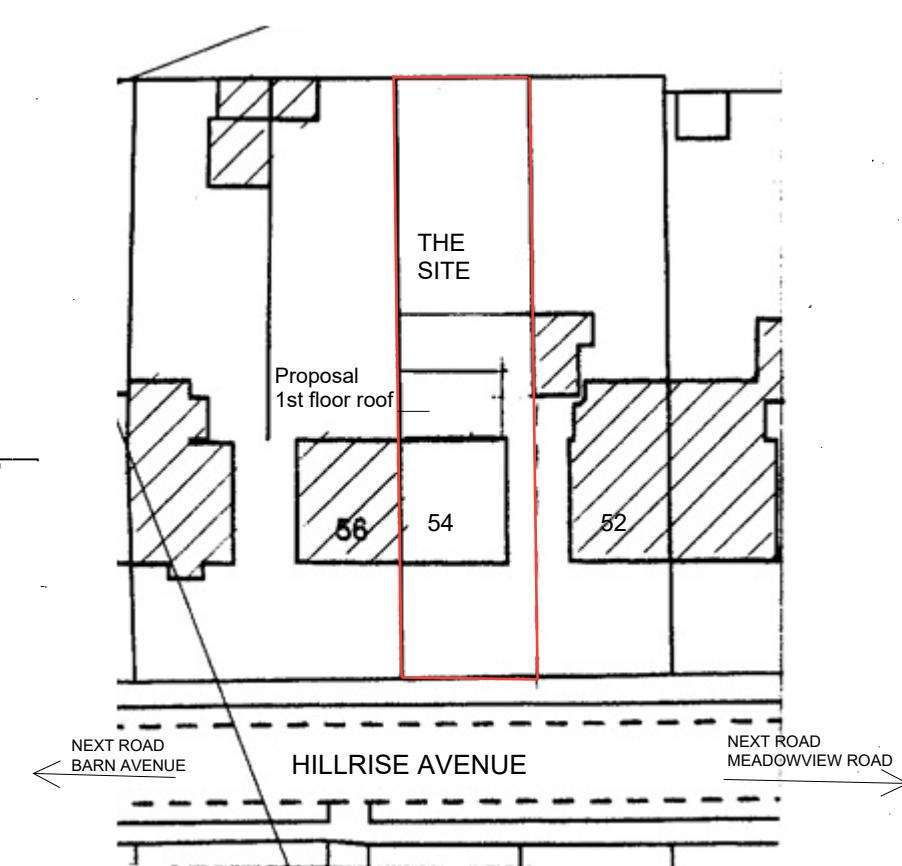
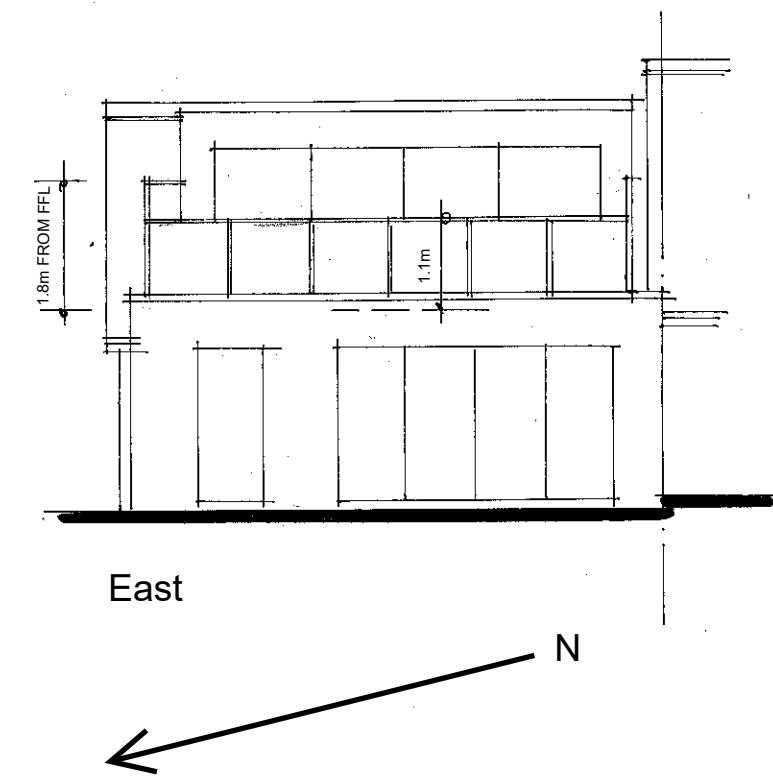


Proposed plan 1:50

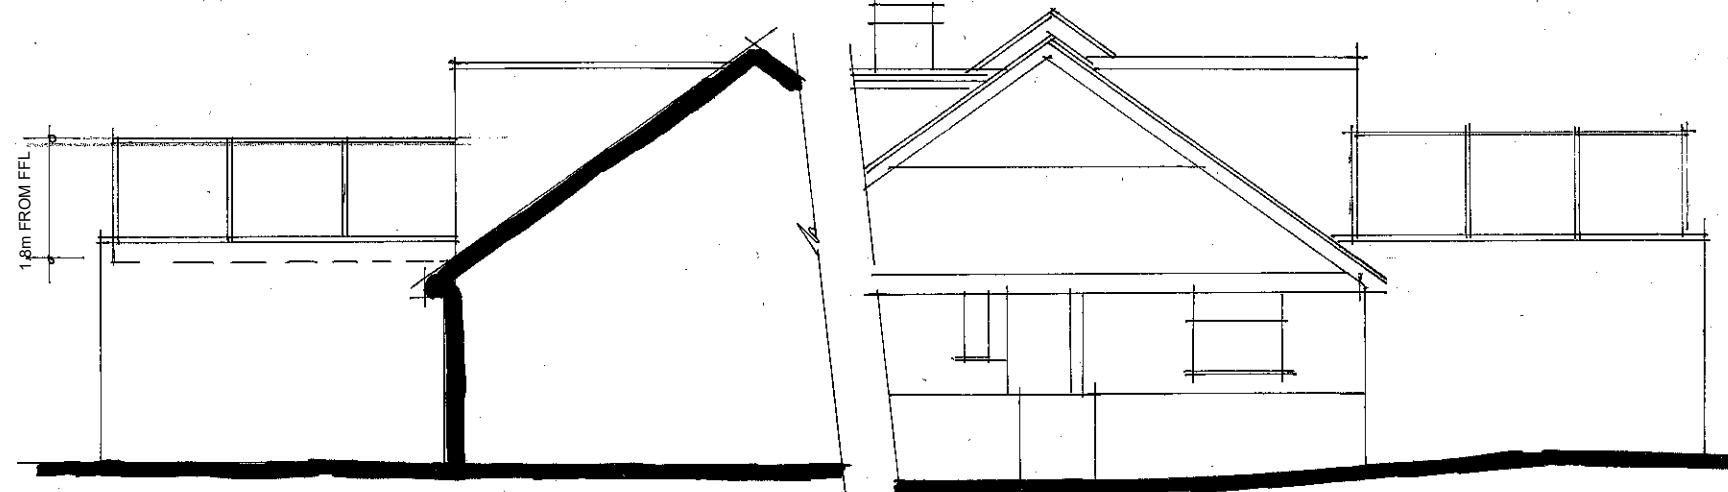

Block plan 1:500

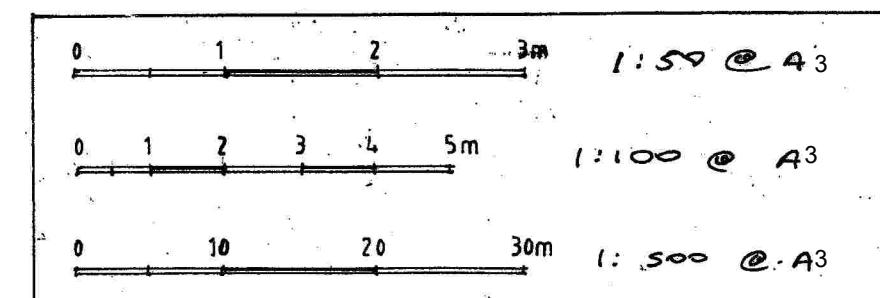

54 Hillrise Avenue : Sompting : Lancing
Proposed plans for enclosure to provide
balcony

For Mr. M. Steele
Drawing 0326:2