



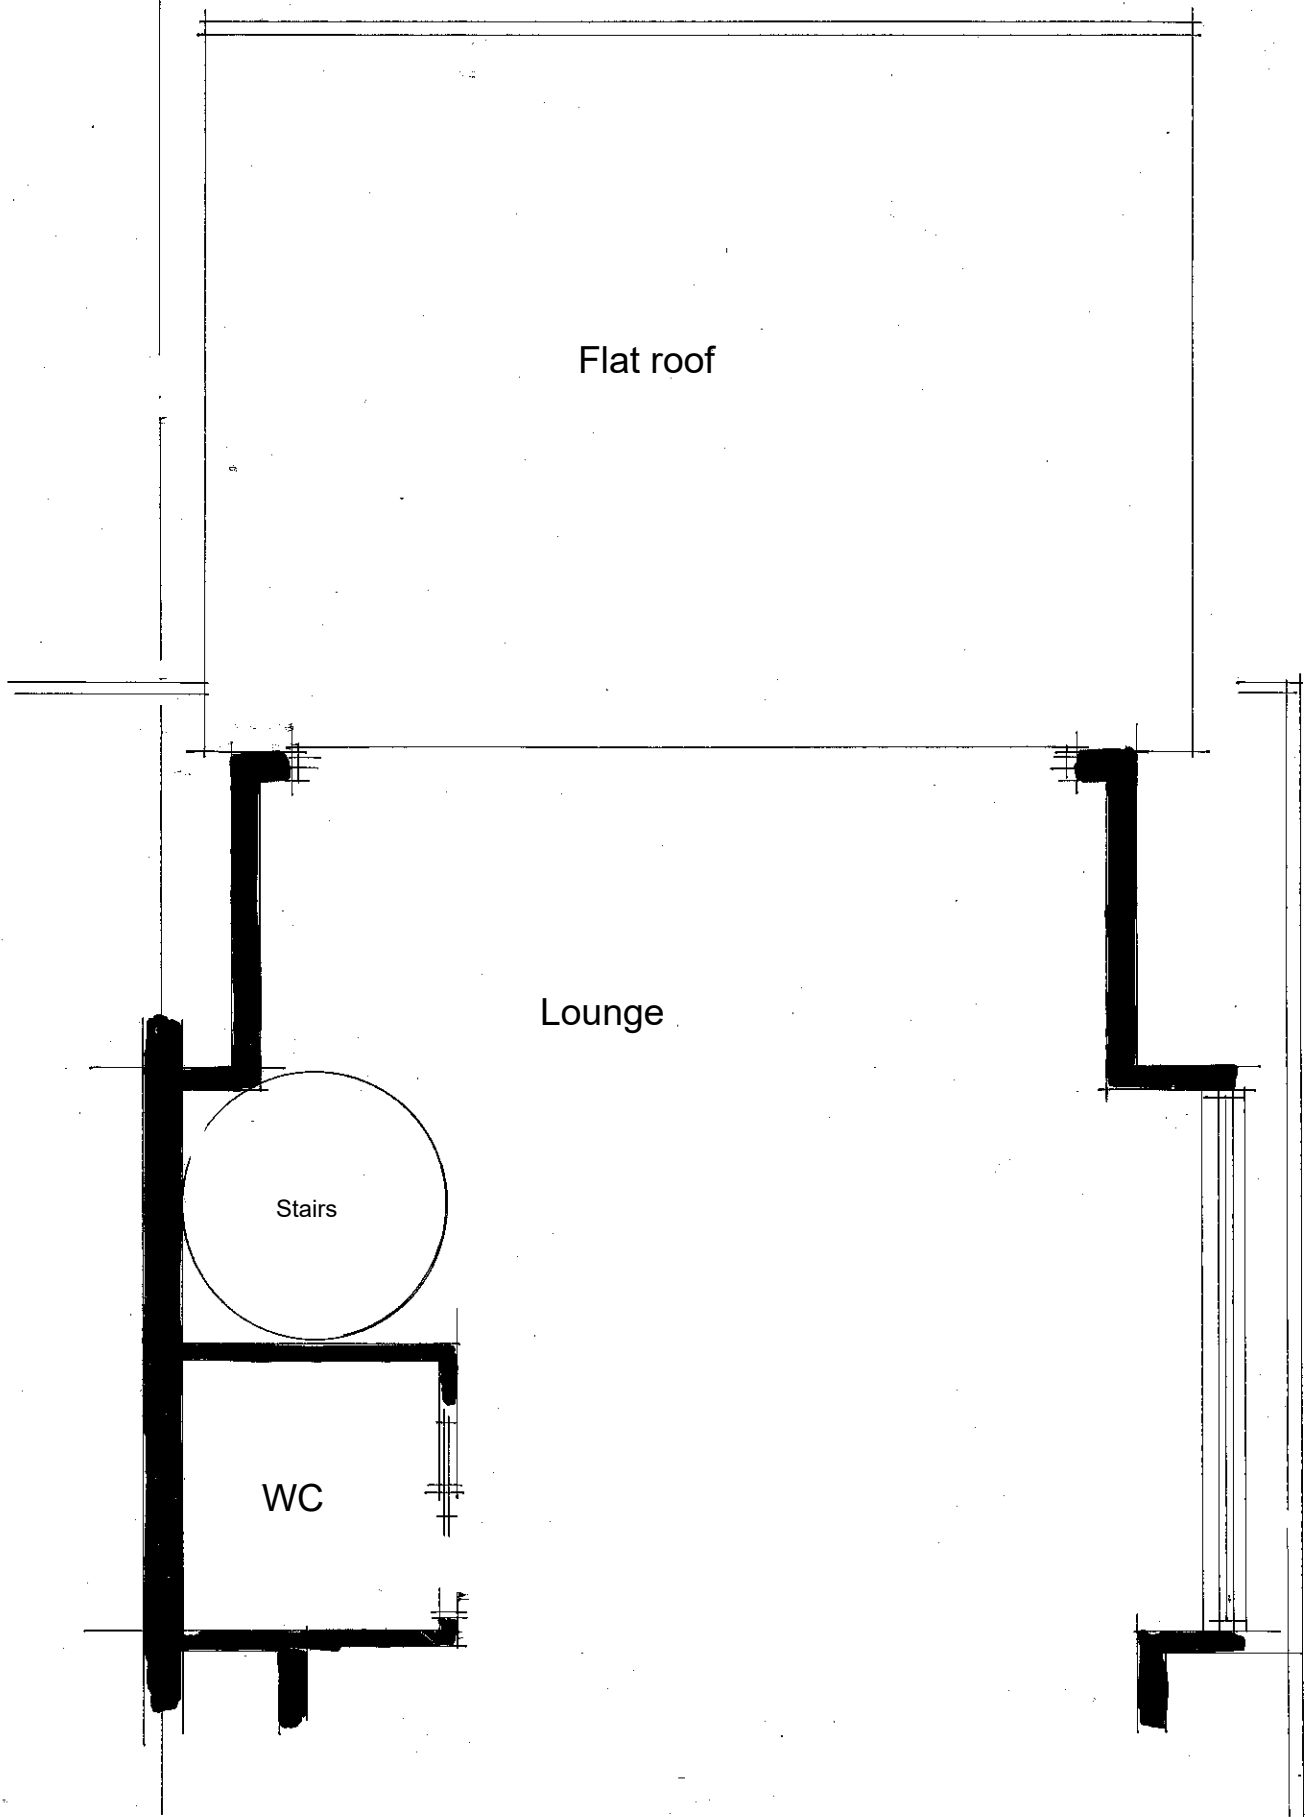


Existing/Approved plan 1:50


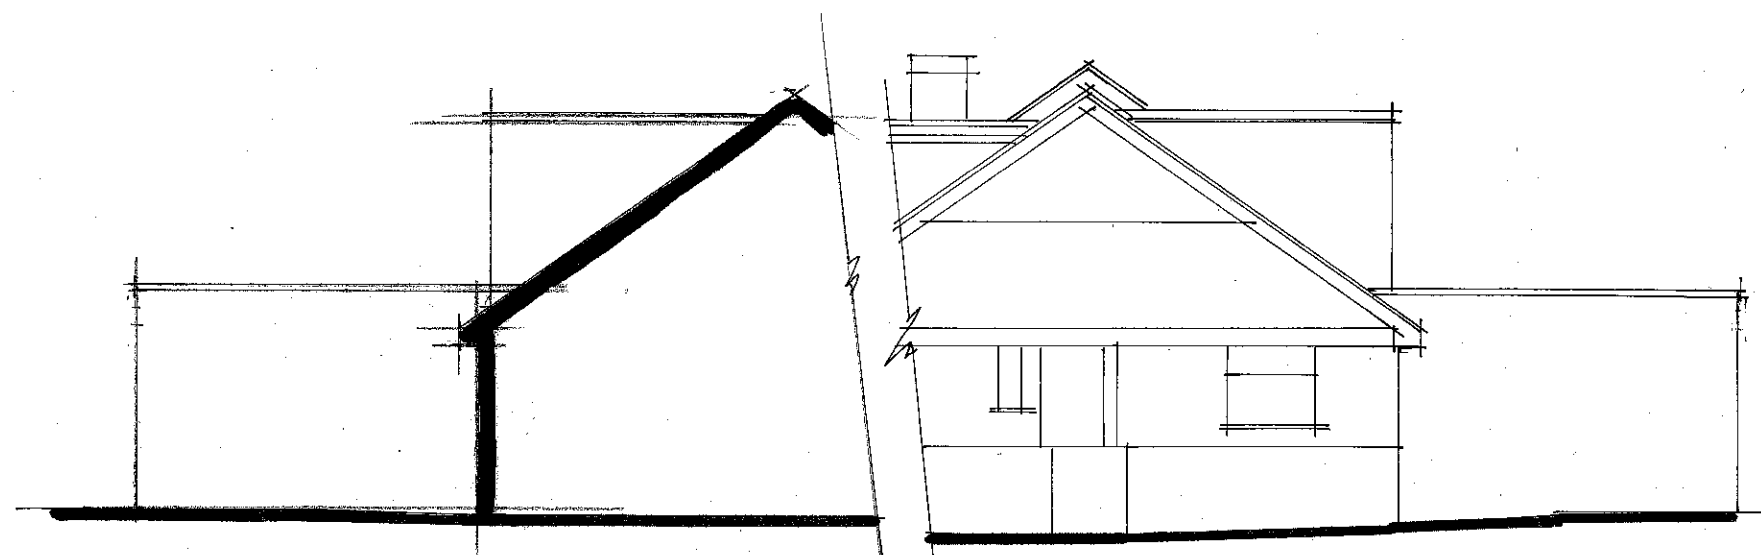


Existing/Approved North 1:100


South

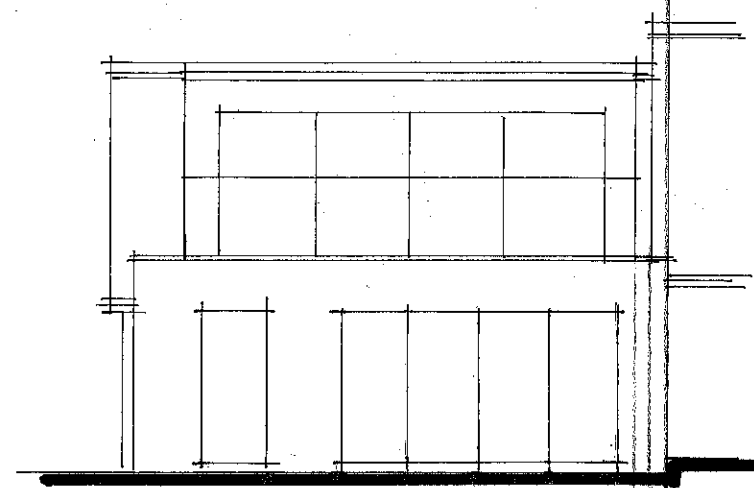

East

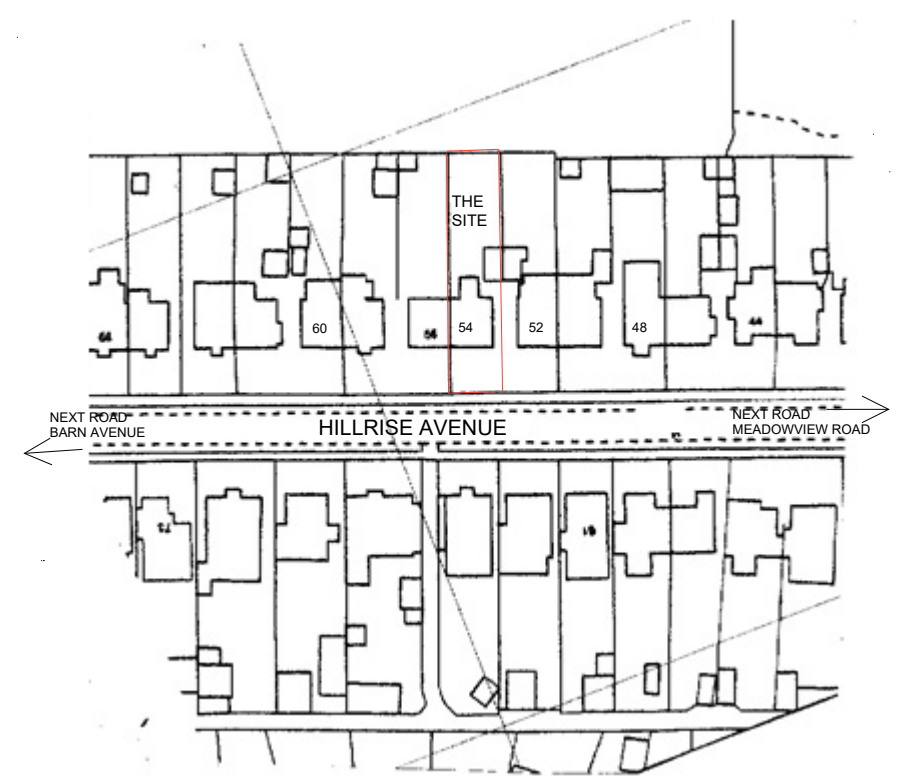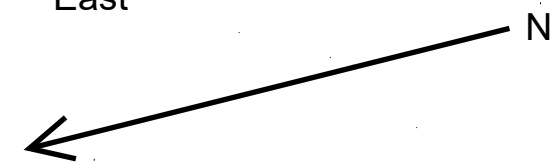

Site plan 1:1250

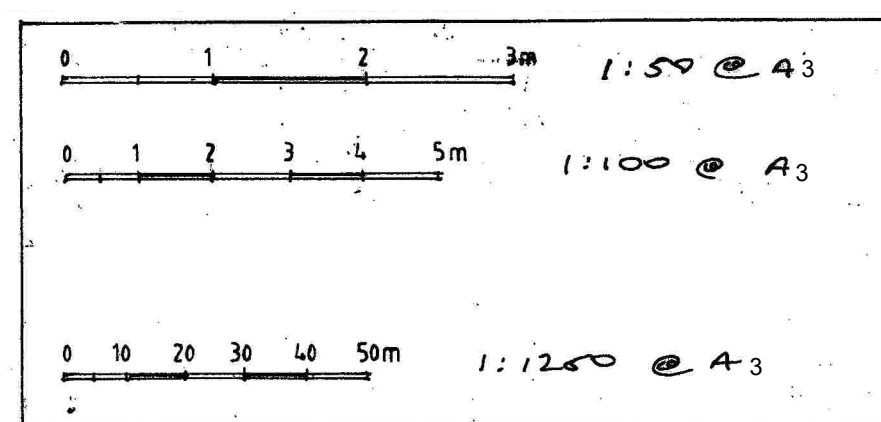

54 Hillrise Avenue : Sompting : Lancing
Existing plans as approved under
AWDM/0402/25 (& AWDM/0404/25)

For Mr. M. Steele
Drawing 0326:1