


Location Plan

Site Address: 1, Old Shoreham Road, Shoreham-by-sea, BN43 5TA

Date Produced: 31-Mar-2025

Scale: 1:2500 @A4

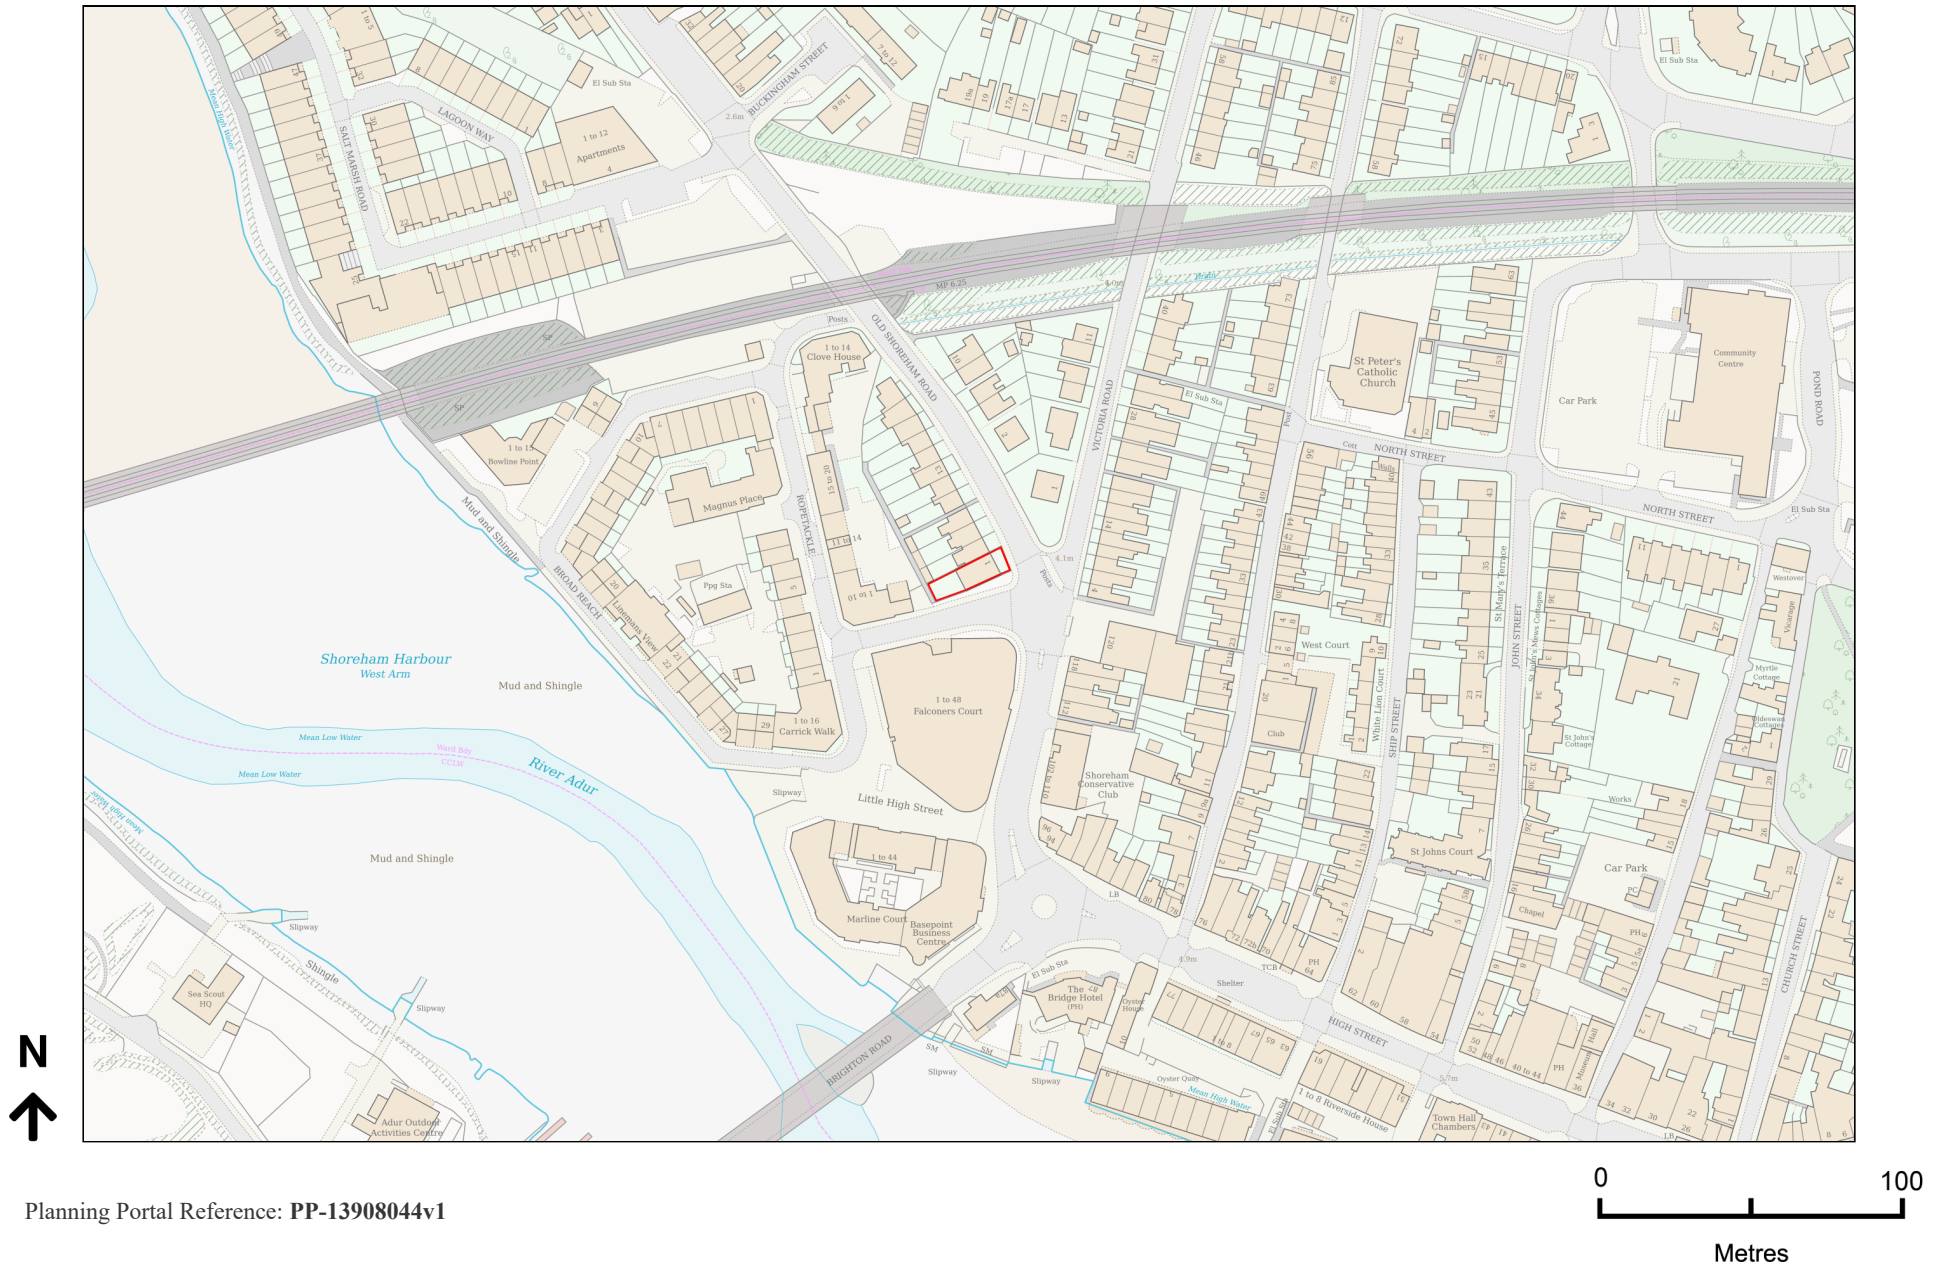

Planning Portal Reference: PP-13908044v1