



--- For Demolition

NOTE: All external changes are as per the Application Drawings REF: AWD/0991/24

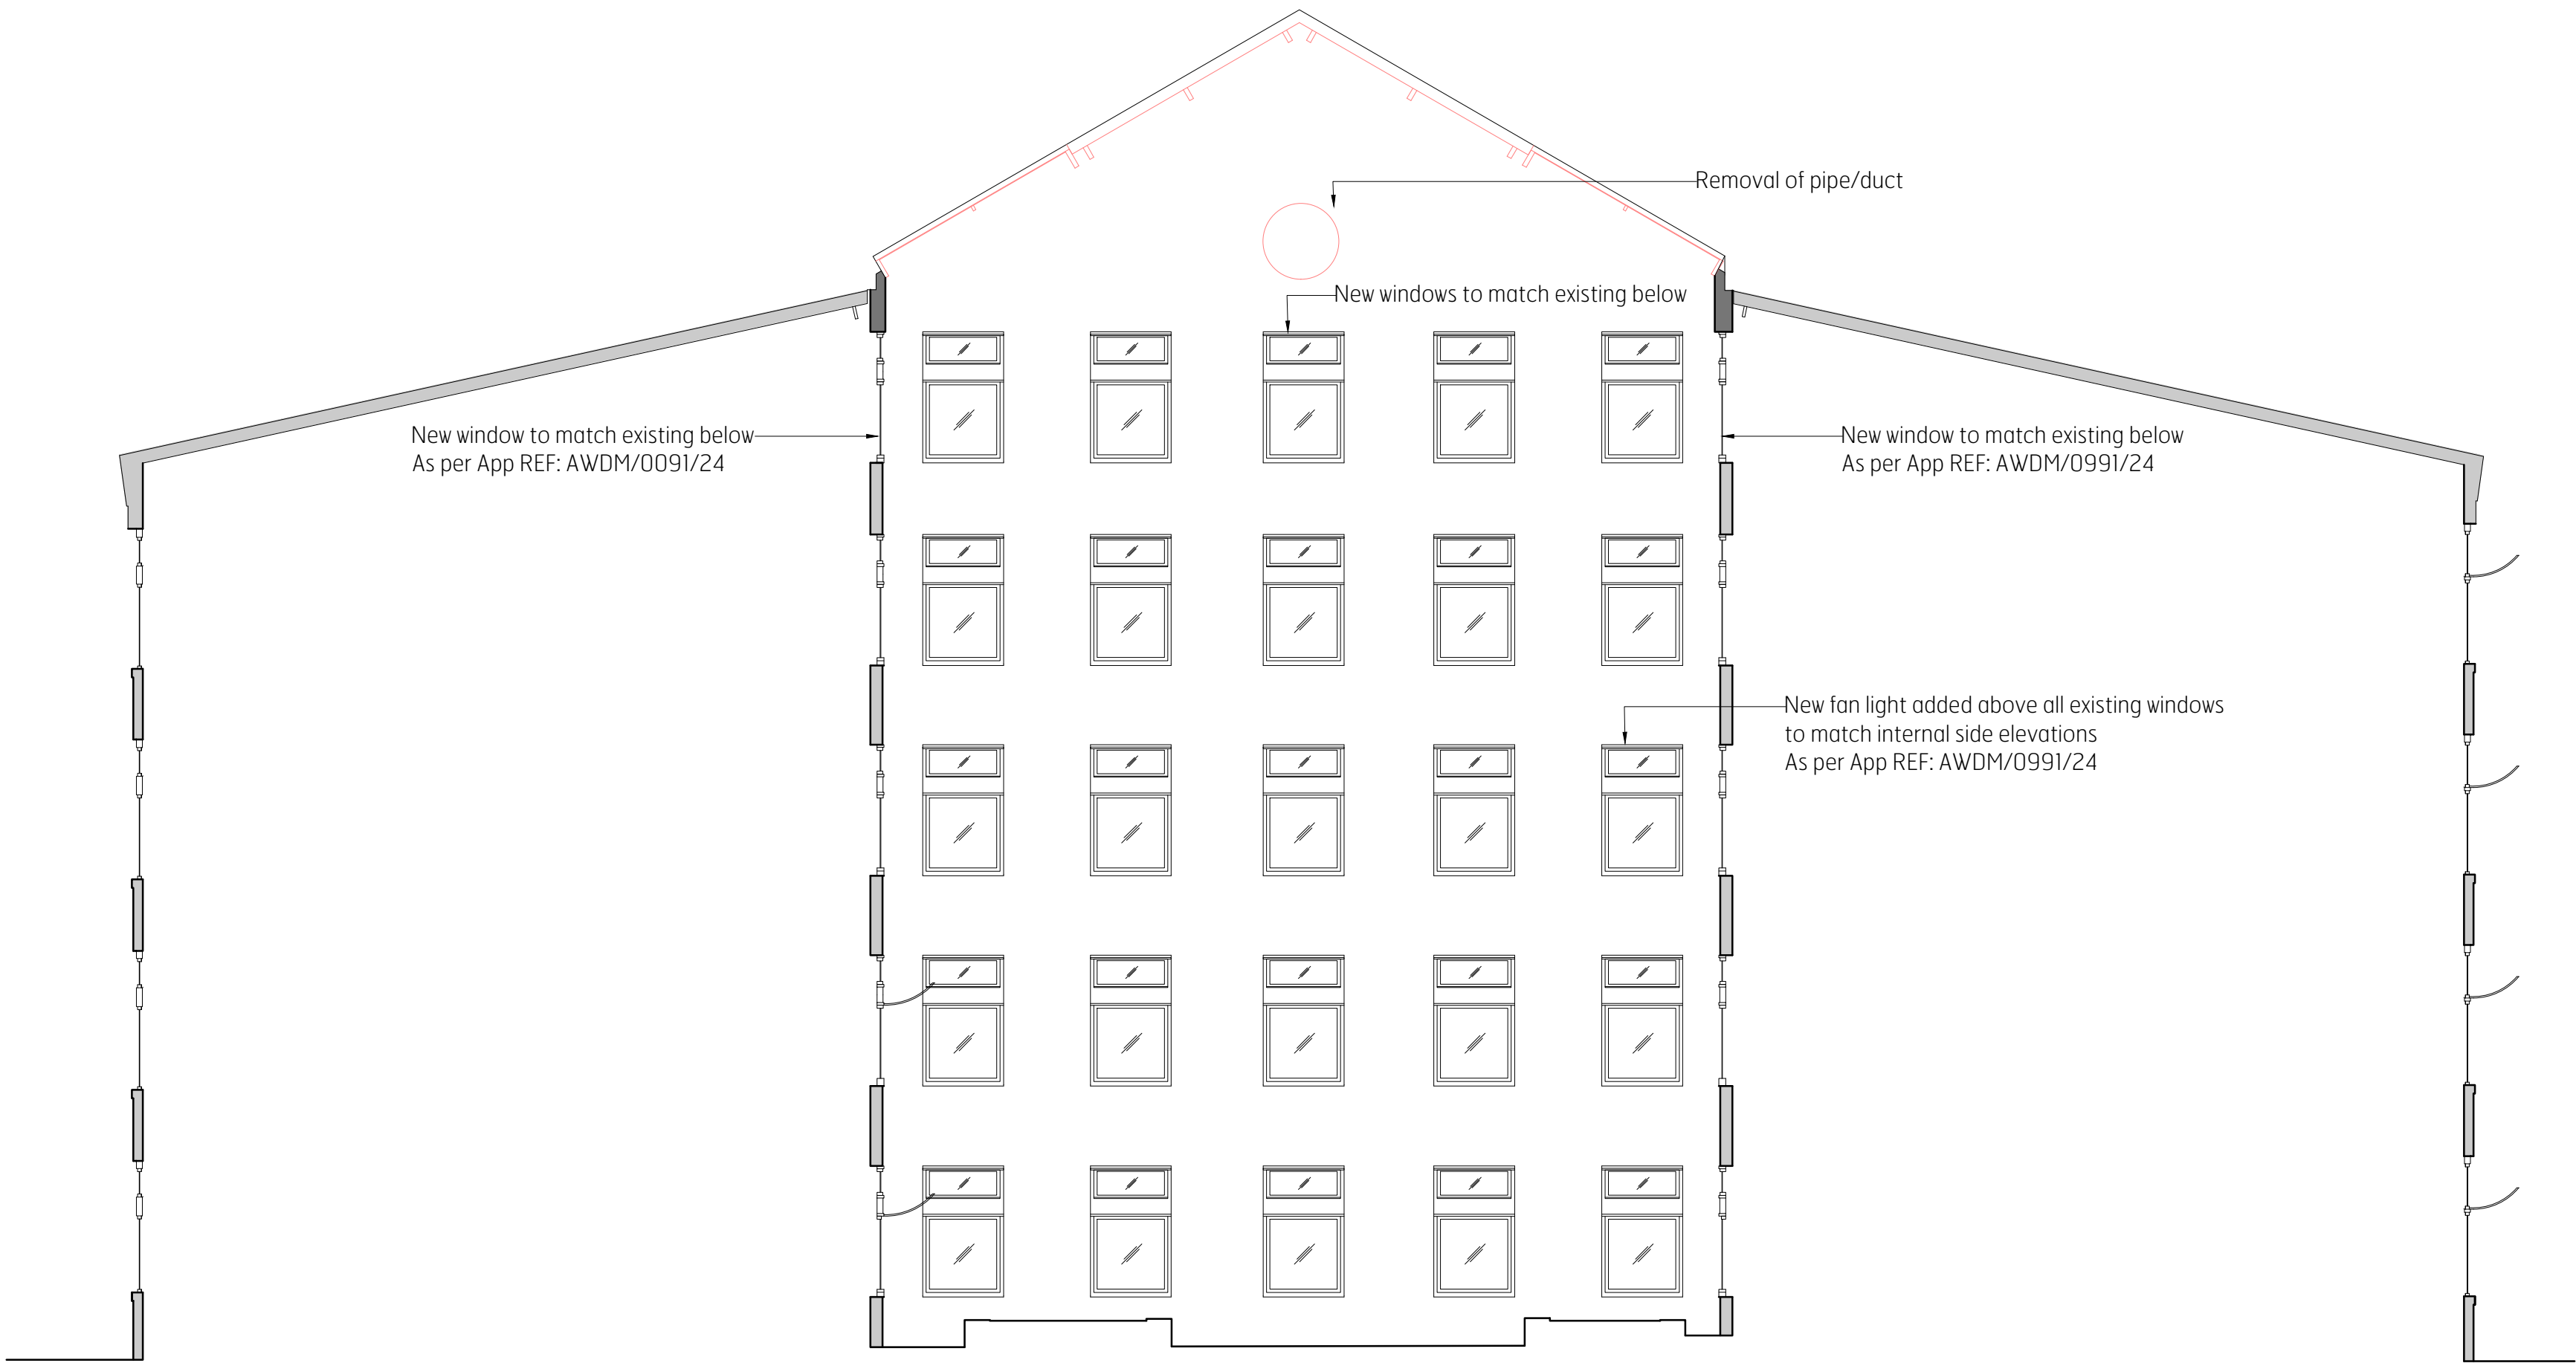

Proposed Section C-C  
1:100@A1

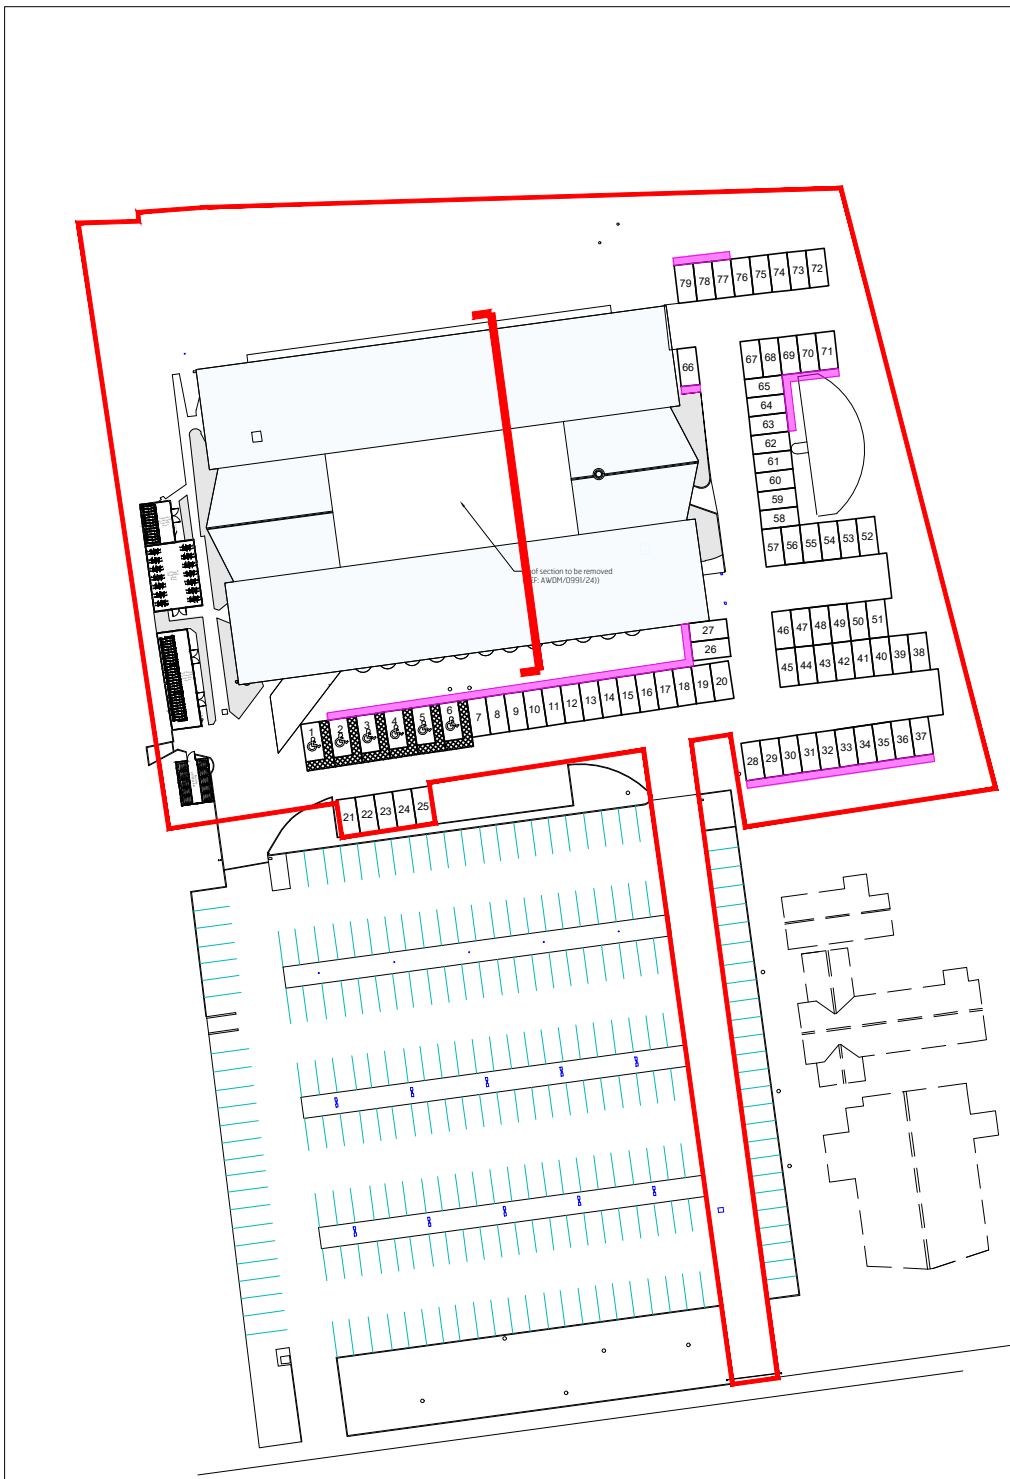

Brooks Murray Architects  
41 Tabernacle Street, London, EC2A 4AA  
+44 (0)2077399955 admin@brooks-murray.com

brooks  
murray

CLIENT:  
PRIVATE CLIENT  
JOB:  
Durrington Bridge House  
Worthing  
BN12 4SE  
DRAWING TITLE:  
Proposed Section C-C

SCALE:  
1:100 @ A1  
DATE:  
September 2025  
STATUS:  
Permitted Development  
DRAWING NUMBER: 1362.300 REV: ISSUED BY: CF