




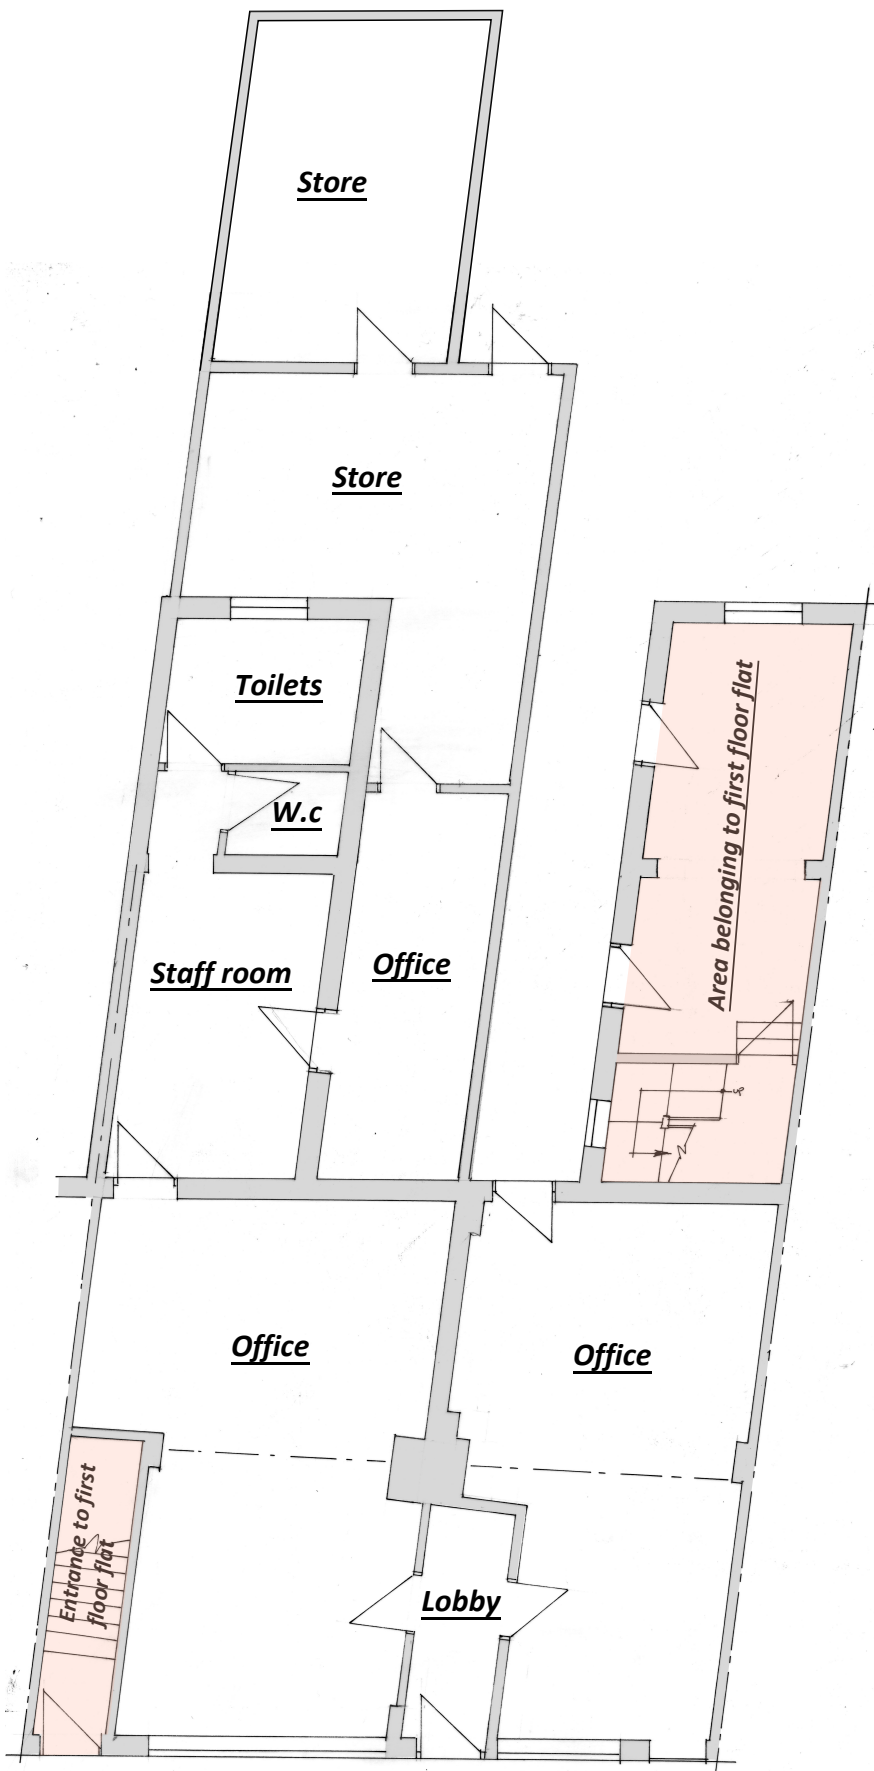

Existing Ground Floor Plan 1:100

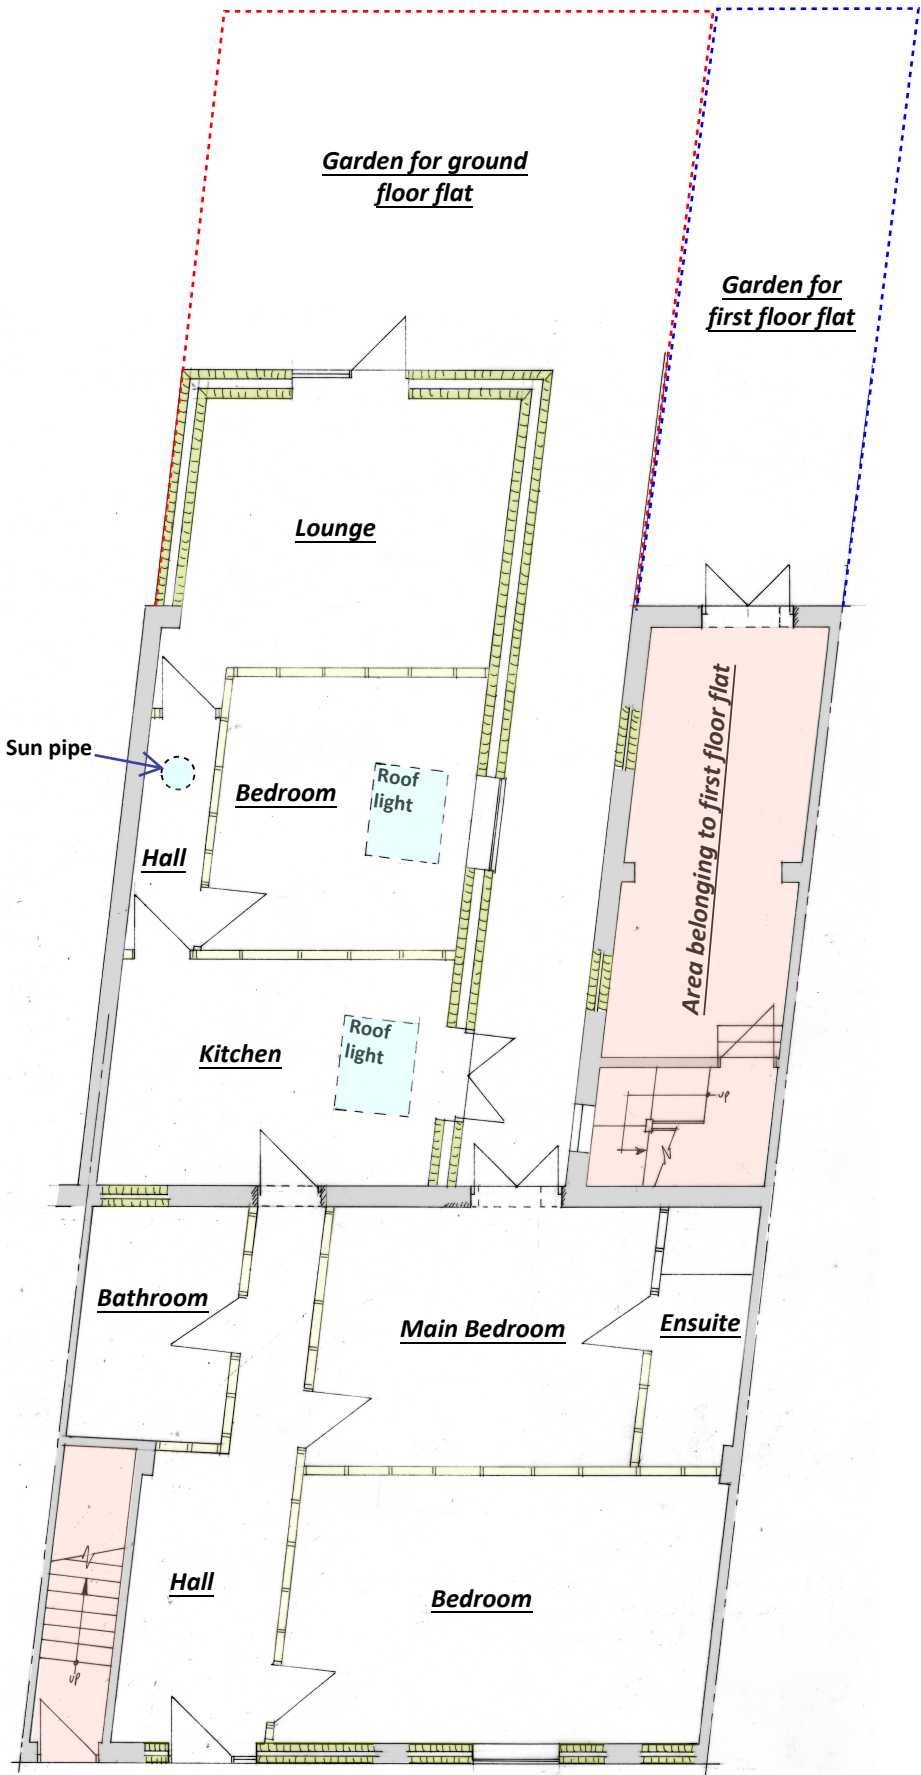

Proposed Ground Floor Plan 1:100

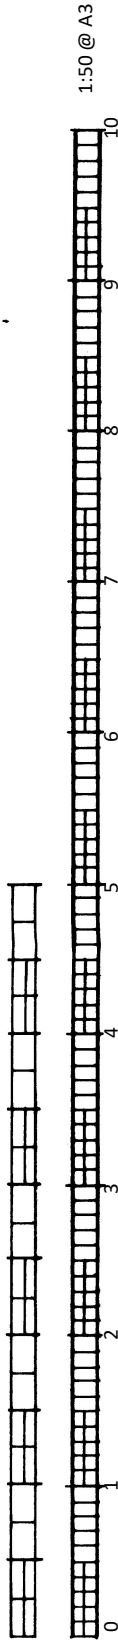

BSB S.Barrett Architectural, Structural & Party Wall Services stevebsbltd@yahoo.com 07974 715009		103 Newland Road, Worthing		Change of use to dwelling	CLIENT: Seaview	A3
					DATE: 25.09.2025	
					DRWG No: BSB/25177/1/A	