


NOTES

© Enhance Architecture Ltd: This drawing is copyright and must not be reproduced in any form without written consent of the practice


This drawing is for planning purposes only. Any dimensions used must therefore be verified on site and contractors / sub-contractors who follow them do so at their own risk.

NB. Any dims provided in brackets are indicative only - setting out is likely to be determined by other criteria.

NOT FOR CONSTRUCTION

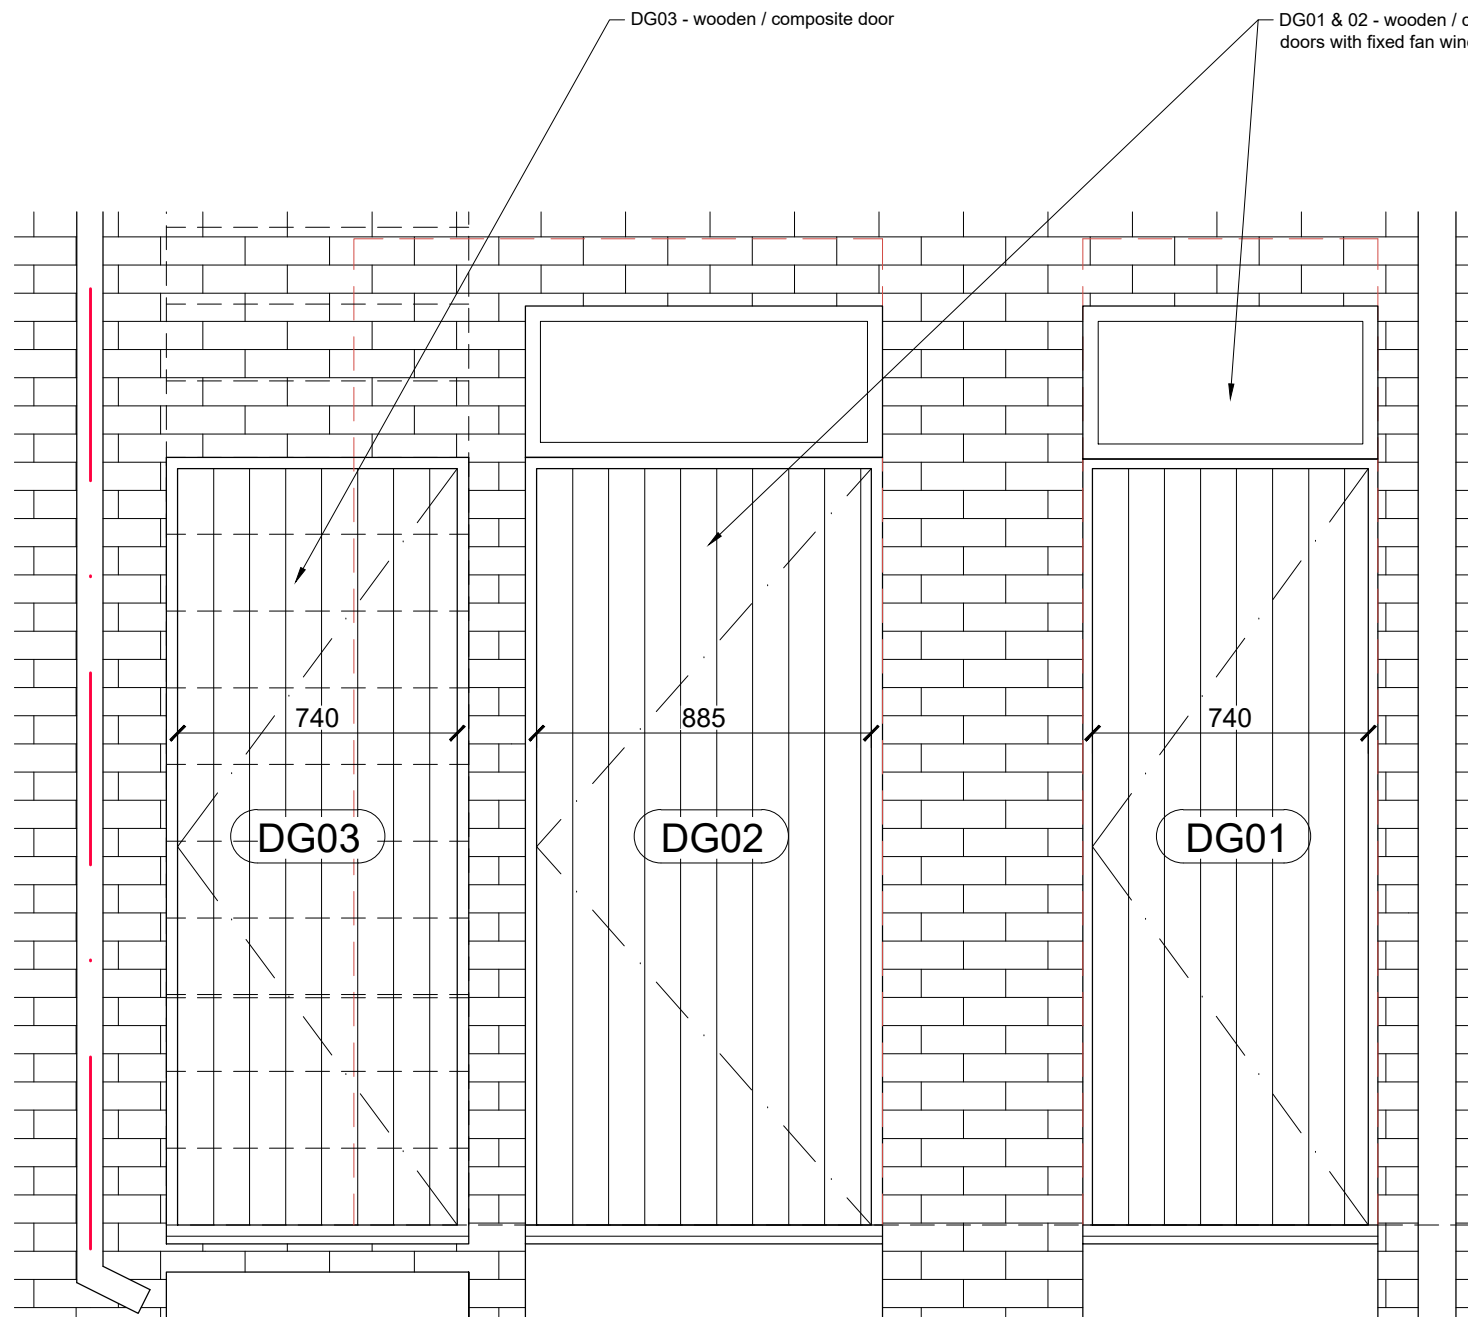

Door DG01-03 Elevations (1:20)

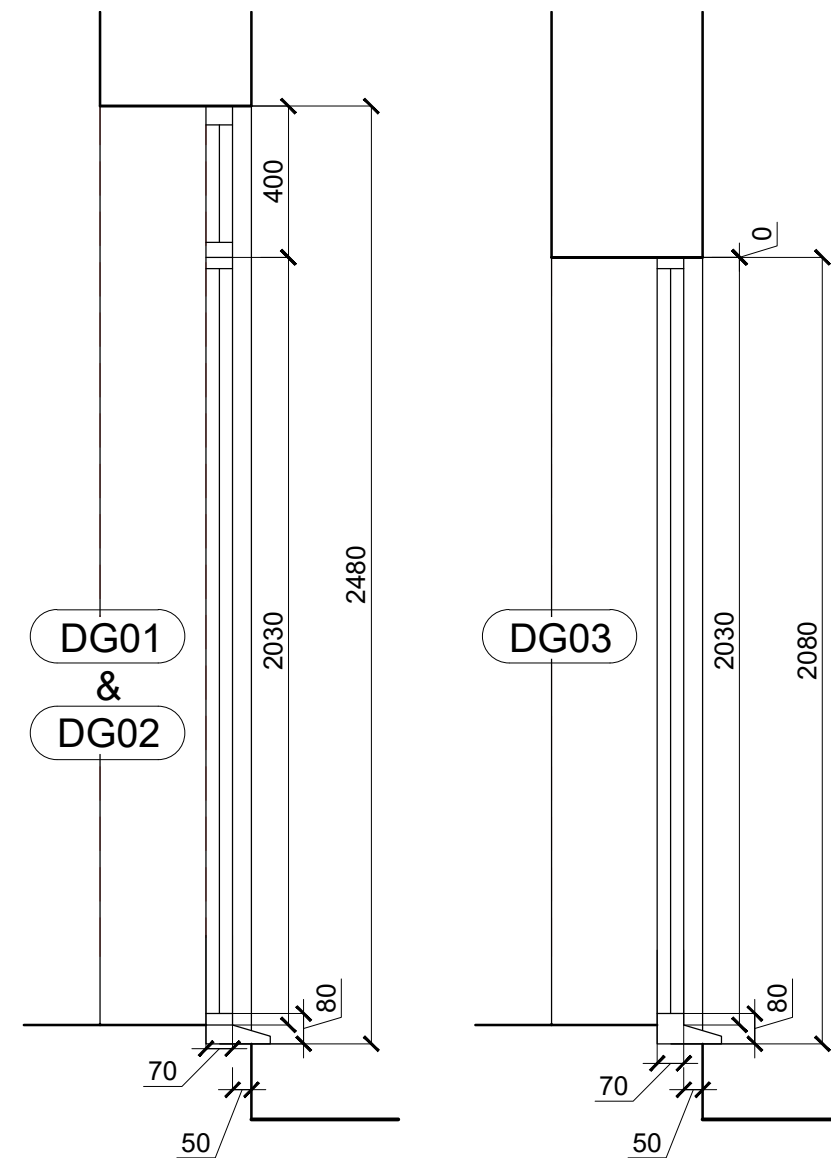

Door DG01-03 Sections (1:20)

Rev	Date	Revision
-----	------	----------

Client:  
Michael Stirik

Project:  
3-4 Liverpool Buildings, Liverpool Road, Worthing,  
BN11 1SY  
Change of Use with Creation of 2-Bed, 4-Person unit

Drawing:  
External door Elevations and Sections  
PROPOSED



1 Grosvenor Road, Bristol, BS2 8XD

m: +44(0)7779 668358 / e: chris@enhancearchitecture.com  
w: www.enhancearchitecture.com

Drawing Number: 2519\_3-4LB\_P304      Revision: \*

Scale: 1:20 @A3      Date: 02.2026      Drawn: CS