


9 Warwick Street 11 Warwick Street 13 Warwick Street




Southern Elevation
Western Elevation

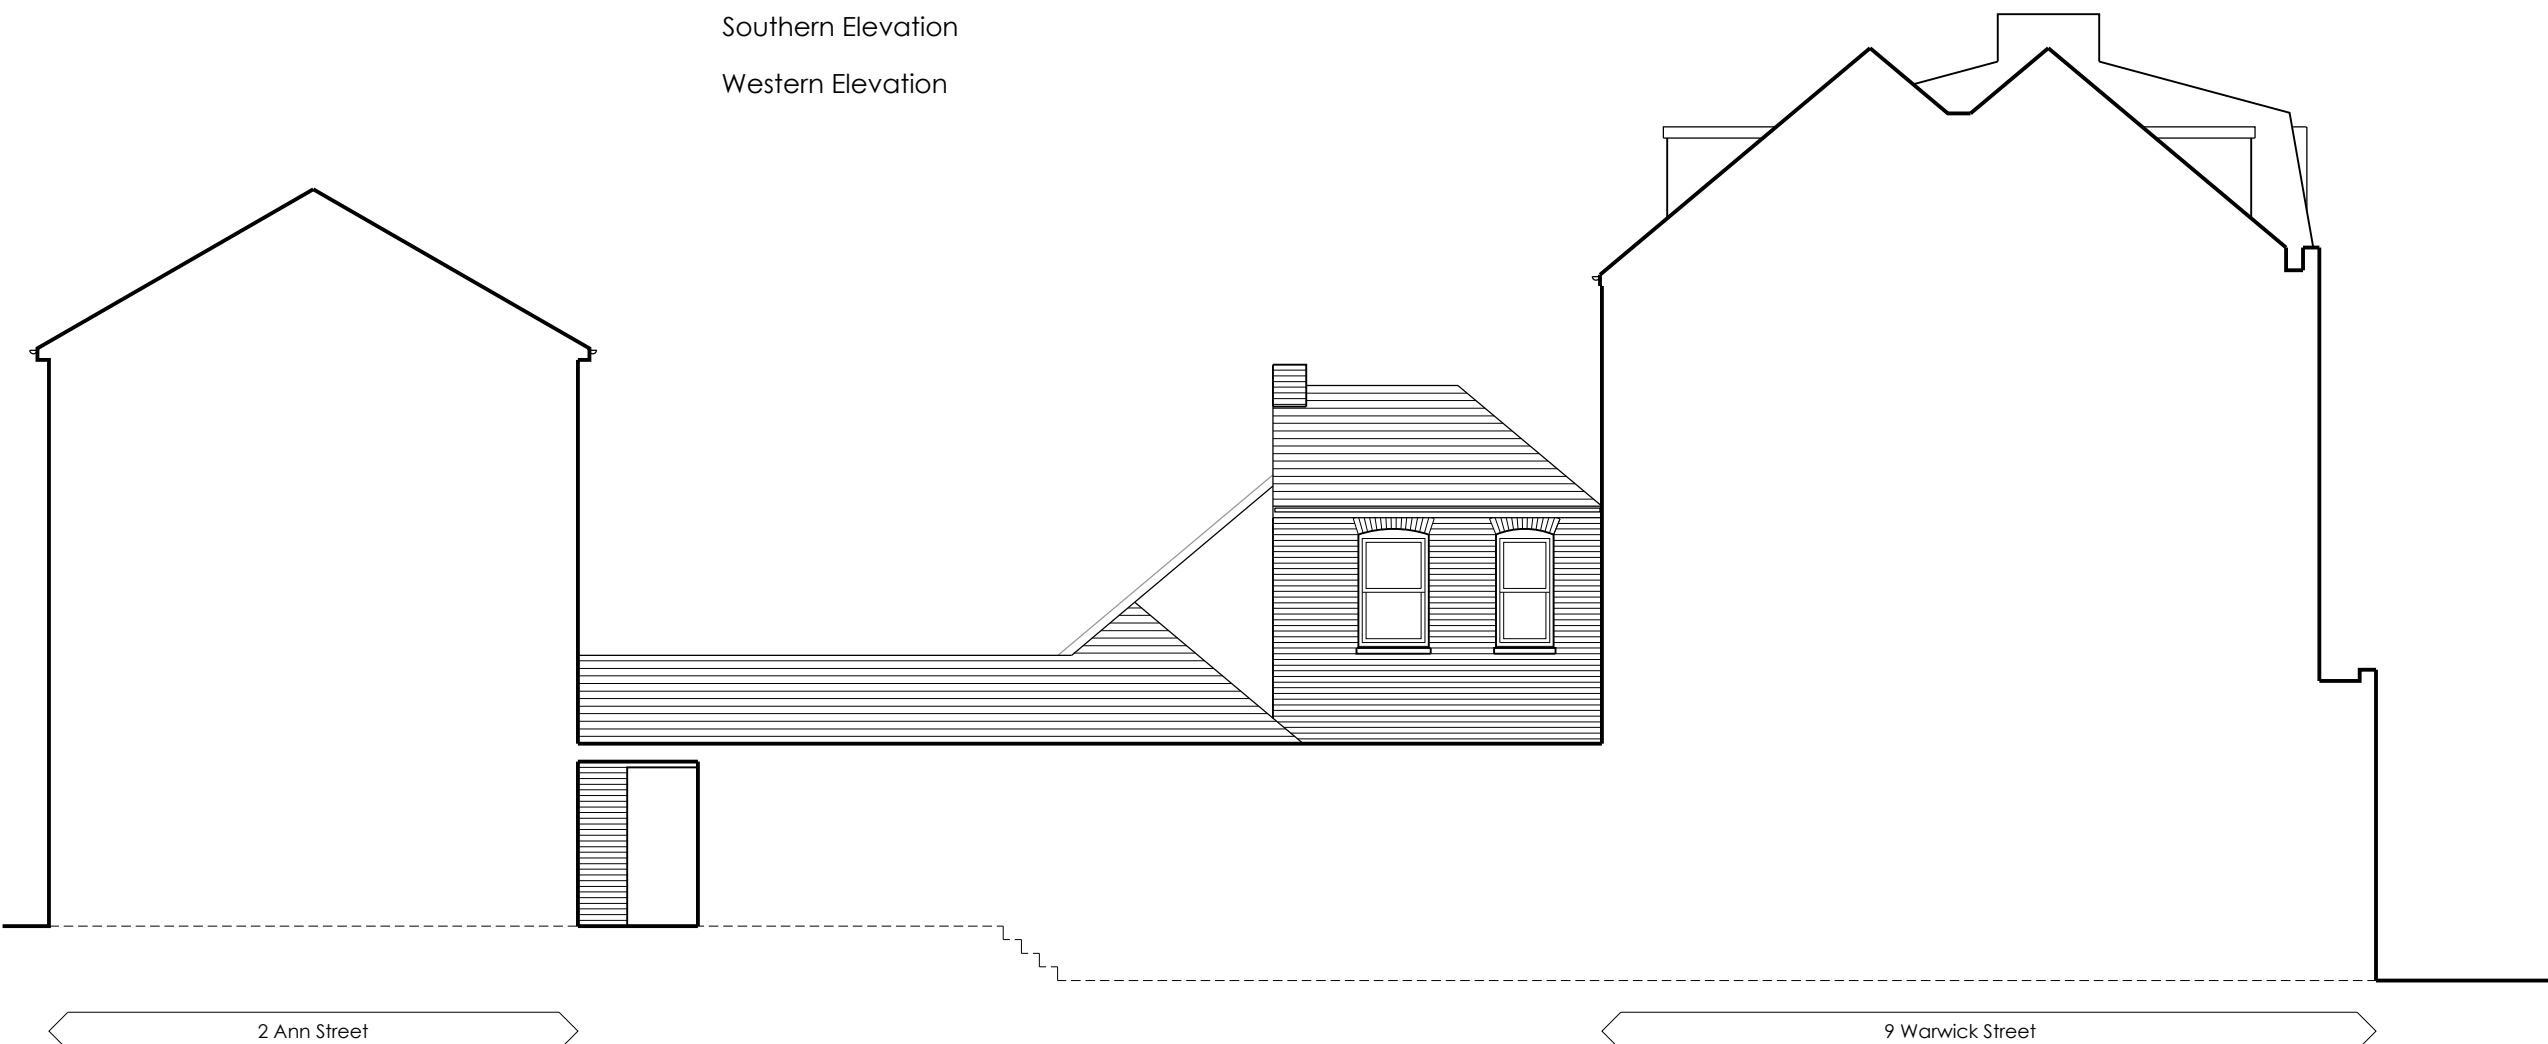

This drawing is the copyright of **Alcove Architecture Ltd**
All dimensions must be checked on site prior to construction
Do not scale this drawing except for Planning Application purposes
Contractor to work in full compliance with statutory requirements

Rev	Amendments	Date
A	Updated for planning	06/02/26

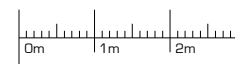

Notes:
OS Extract provided by Messrs Mapserve
Landscape and furniture shown indicatively

ALCOVE
ARCHITECTURE

/ 25a New Broadway Worthing Sussex BN11 4HP
/ 01903 608448 / www.alcovearchitecture.co.uk

Project:
11 Warwick Street
Worthing
BN11 3DF

Drawing Title:
Elevations as Existing

Status Information		
Scale	Drawn By	Date
1:100@A3	JE	May 25
Project No.	Drawing No.	Revision
25113	P003	A

Alcove Architecture Ltd - Registered No. 8543375