


Ann St Flat Access 11 Warwick Street



Northern Elevation  
Eastern Elevation

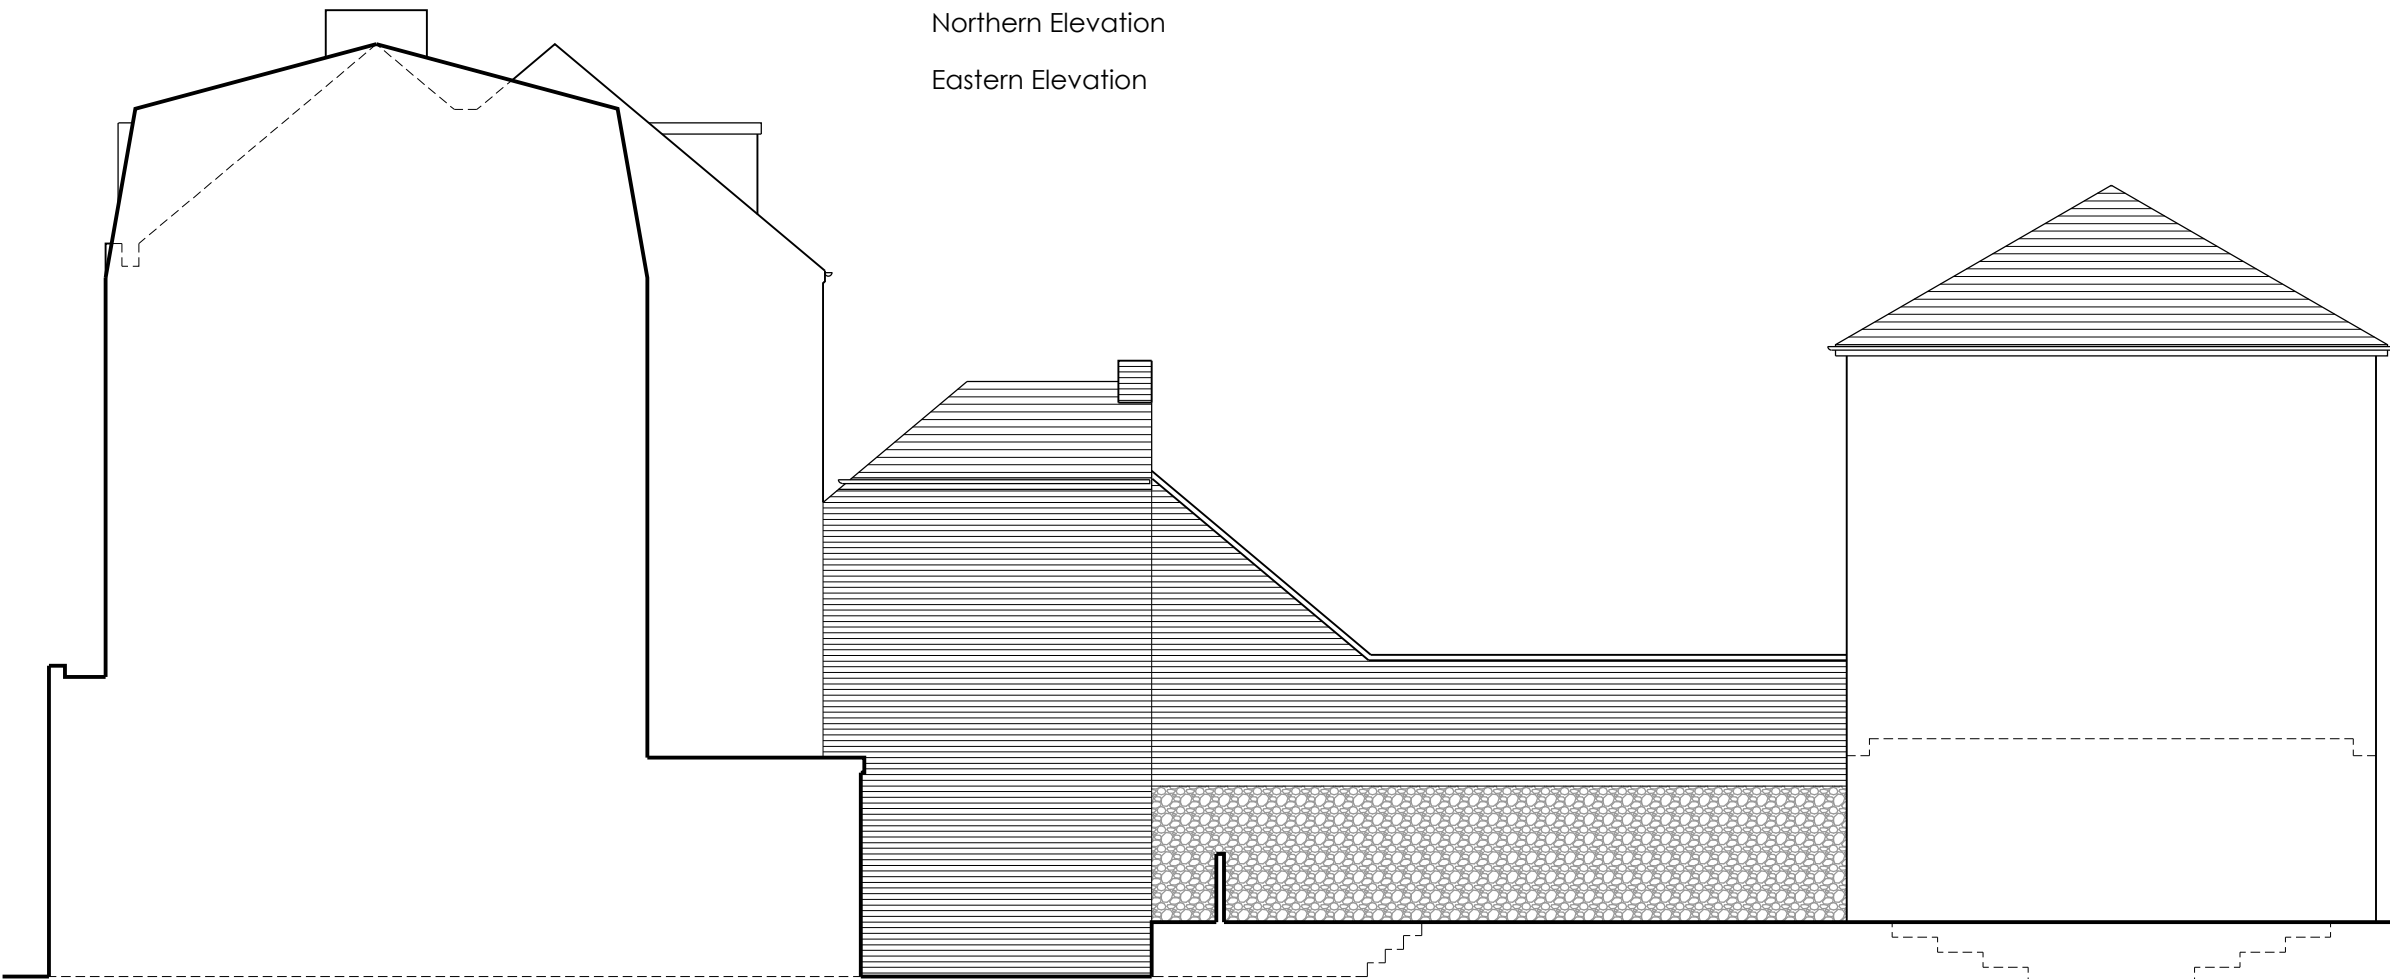


2 Ann Street

2 Ann Street

This drawing is the copyright of **Alcove Architecture Ltd**  
All dimensions must be checked on site prior to construction  
Do not scale this drawing except for Planning Application purposes  
Contractor to work in full compliance with statutory requirements

Rev	Amendments	Date

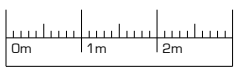

Notes:  
OS Extract provided by Messrs Mapserve  
Landscape and furniture shown indicatively

**ALCOVE ARCHITECTURE**  
/ 25a New Broadway Worthing Sussex BN11 4HP  
/ 01903 608448 / www.alcovearchitecture.co.uk

Project:  
11 Warwick Street  
Worthing  
BN11 3DF

Drawing Title:  
Elevations as Existing

Status Information		
Scale	Drawn By	Date
1:100@A3	JE	Feb 26
Project No.	Drawing No.	Revision
25113	P004	

Alcove Architecture Ltd - Registered No. 8543375