


Rev	Amendments	Date

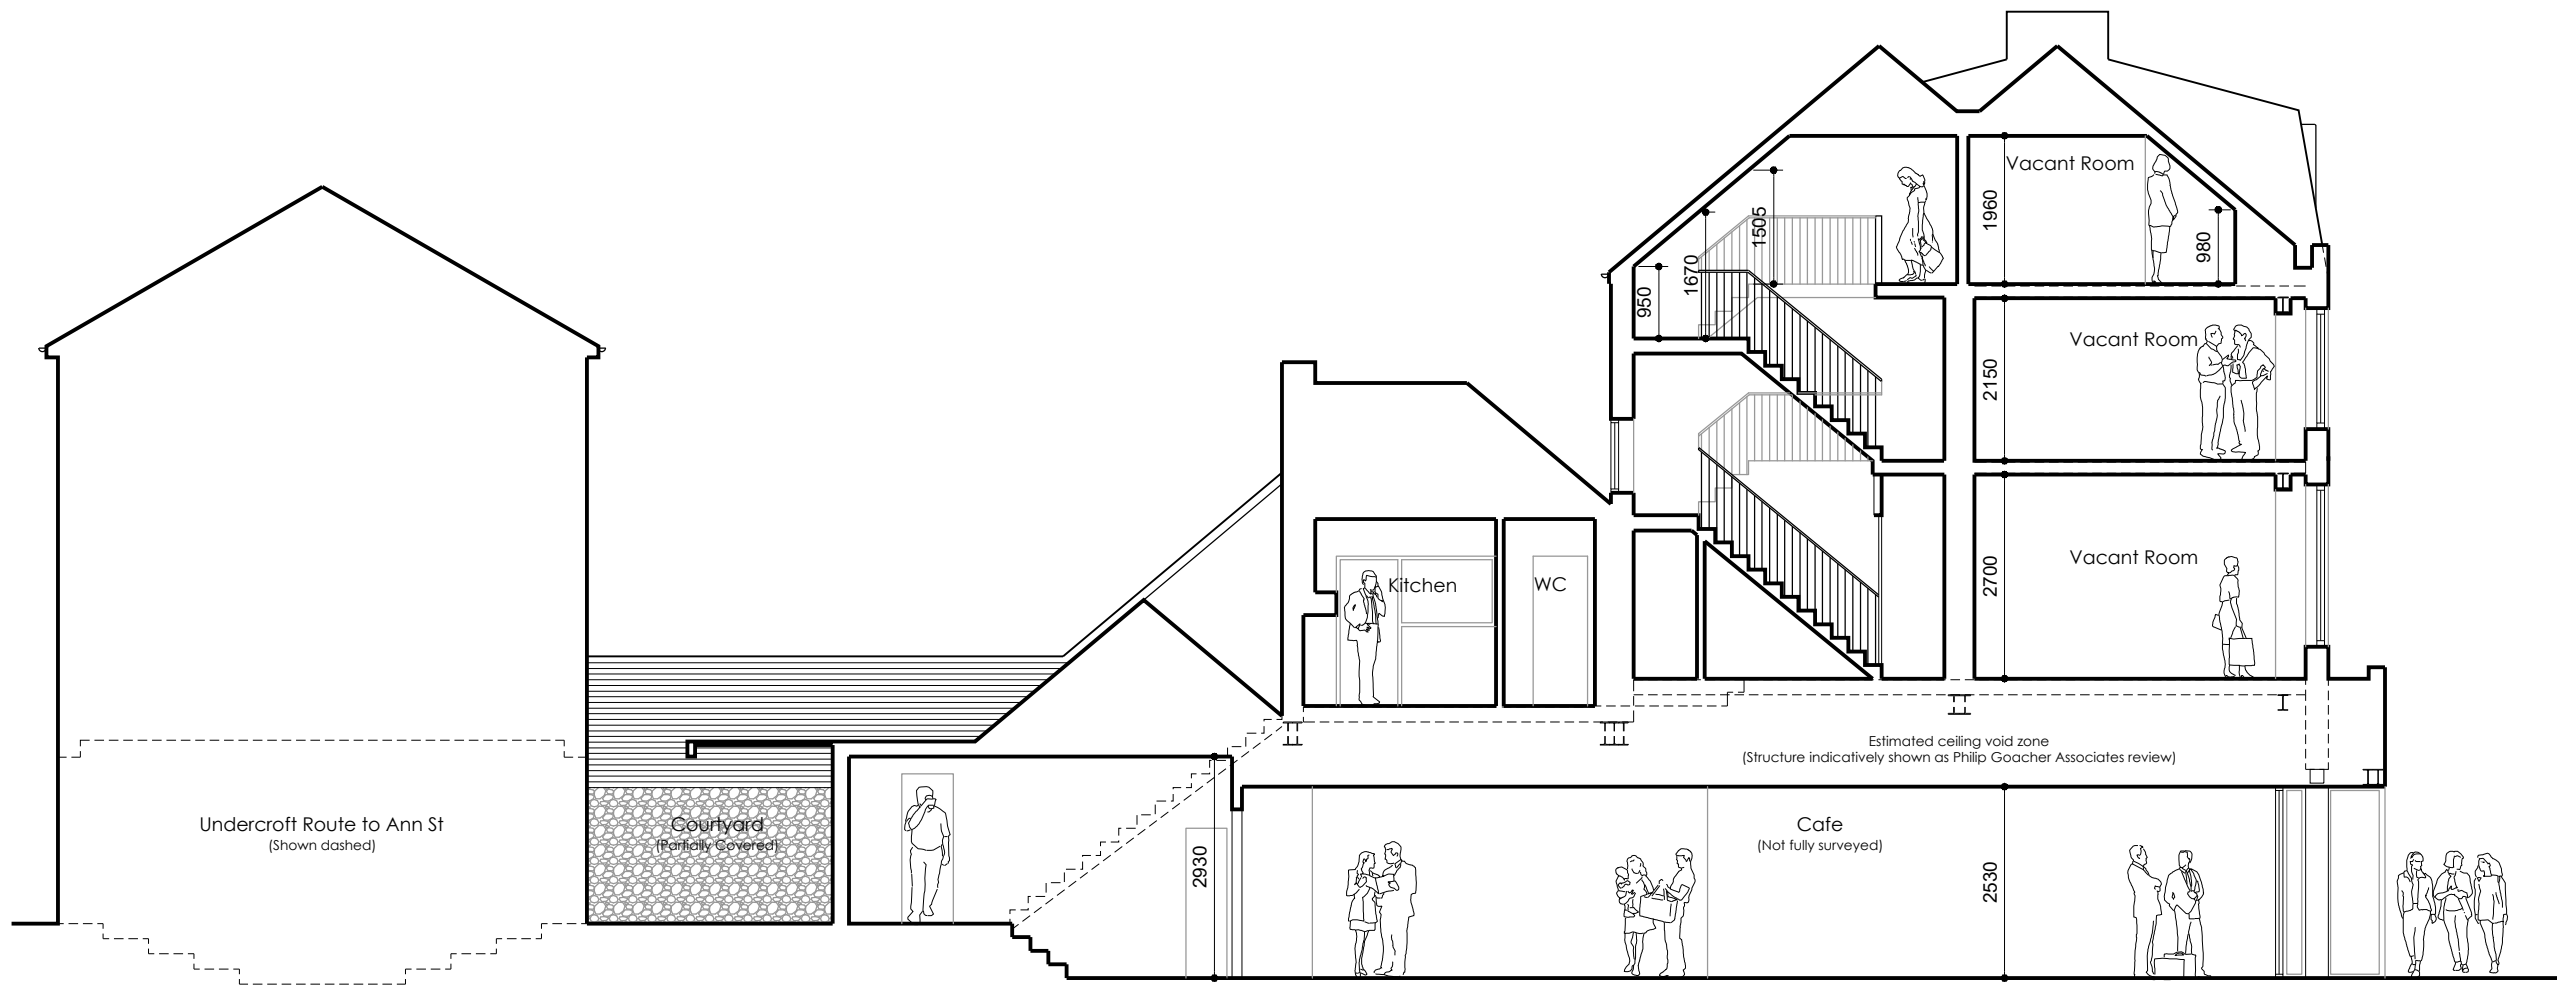

Notes:
 OS Extract provided by Messrs Mapserve
 Landscape and furniture shown indicatively

ALCOVE ARCHITECTURE
 / 25a New Broadway Worthing Sussex BN11 4HP
 / 01903 608448 / www.alcovearchitecture.co.uk

Project:
 11 Warwick Street
 Worthing
 BN11 3DF

Drawing Title:
 Section as Existing

Status Information		
Scale	Drawn By	Date
1:100@A3	JE	Feb 26
Project No.	Drawing No.	Revision
25113	P005	