


Rev	Amendments	Date

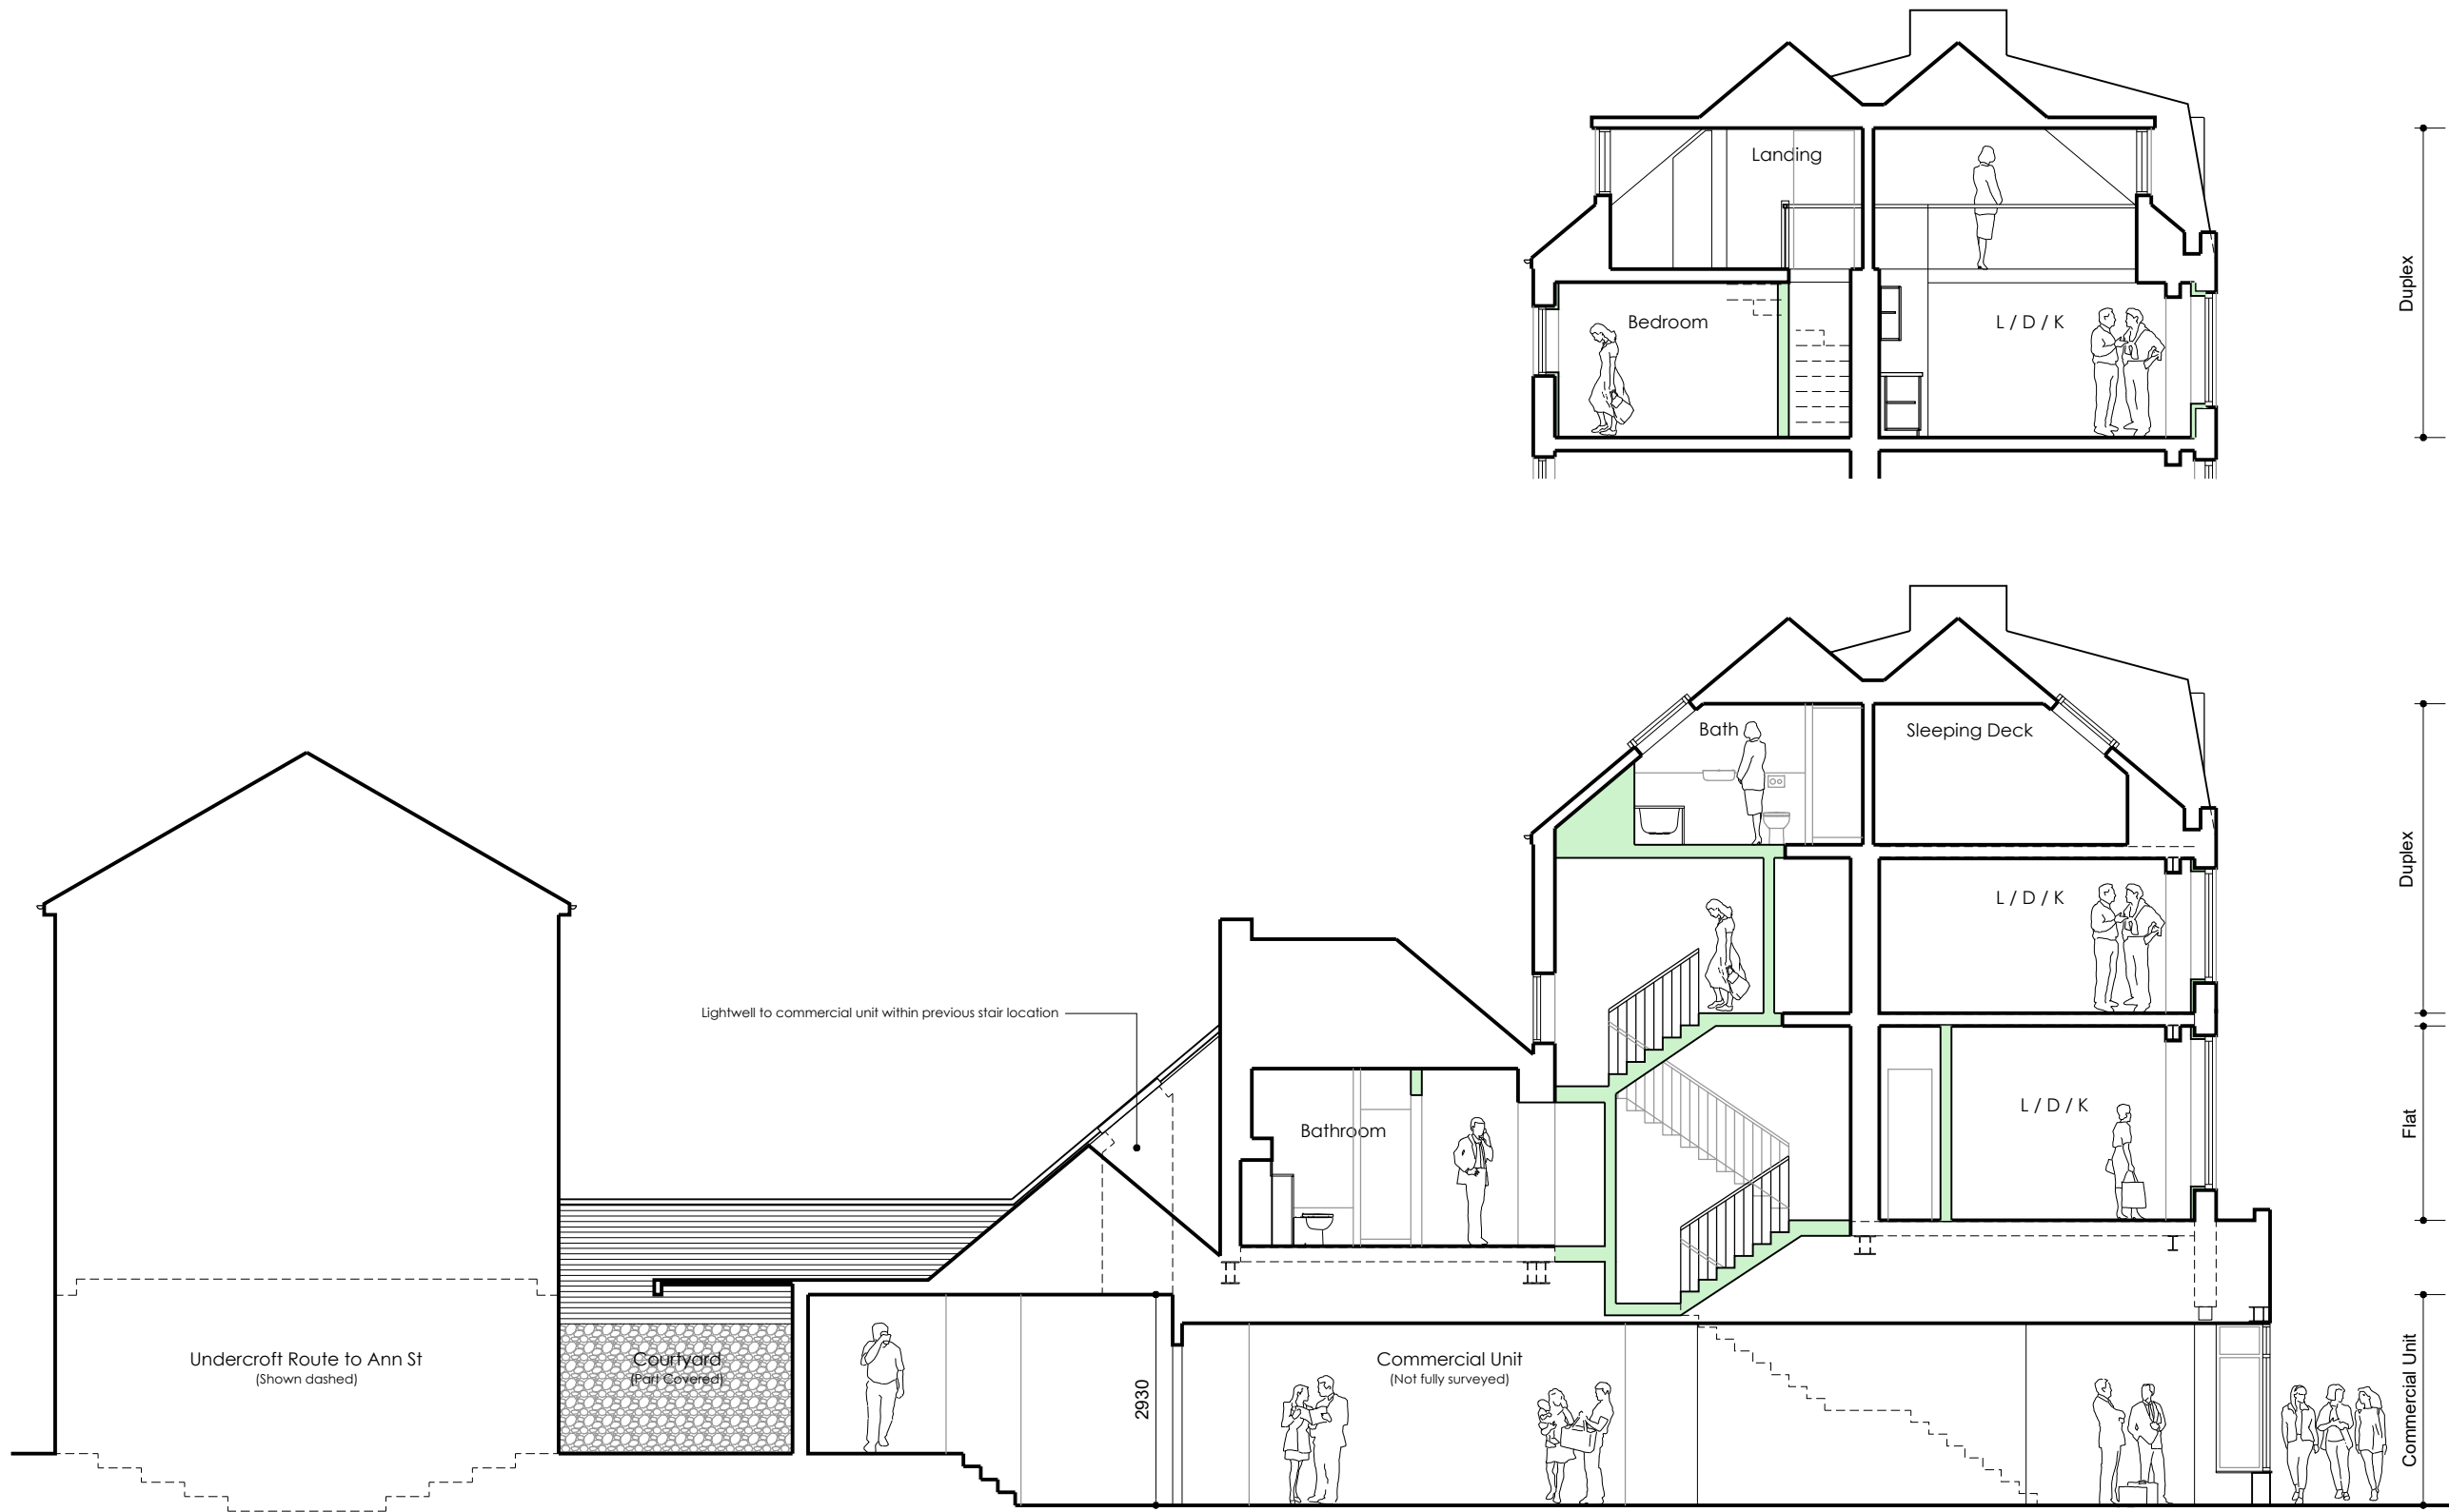


Duplex

Duplex

Flat

Commercial Unit

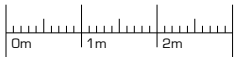

Notes:  
 OS Extract provided by Messrs Mapserve  
 Landscape and furniture shown indicatively  
 New in solid green

**ALCOVE ARCHITECTURE**  
 / 25a New Broadway Worthing Sussex BN11 4HP  
 / 01903 608448 / www.alcovearchitecture.co.uk

Project:  
 11 Warwick Street  
 Worthing  
 BN11 3DF

Drawing Title:  
 Sections as Proposed

Status		
Planning		
Scale	Drawn By	Date
1:100@A3	JE	Feb 26
Project No.	Drawing No.	Revision
25113	P015	