



Rev	Amendments	Date

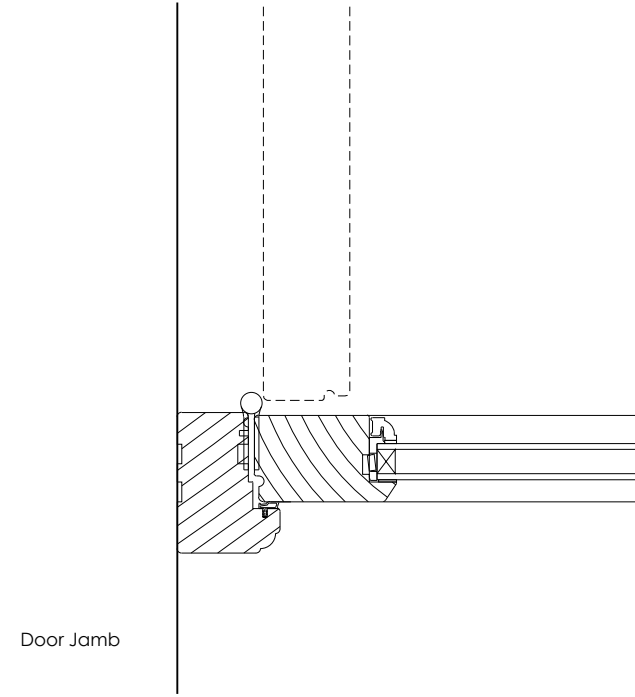


Door Jamb

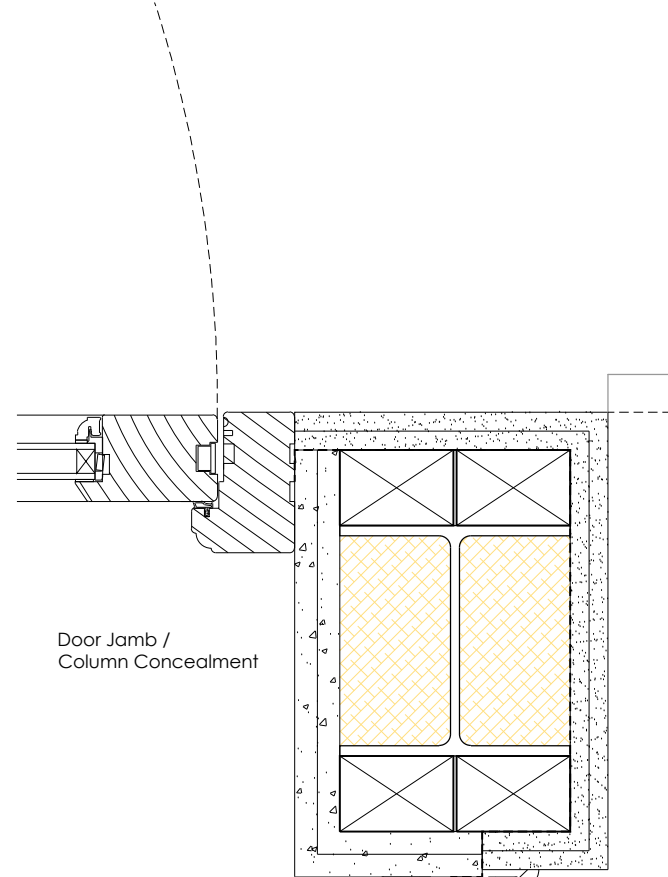

Door Jamb /
Column Concealment


Window Jamb /
Column Concealment

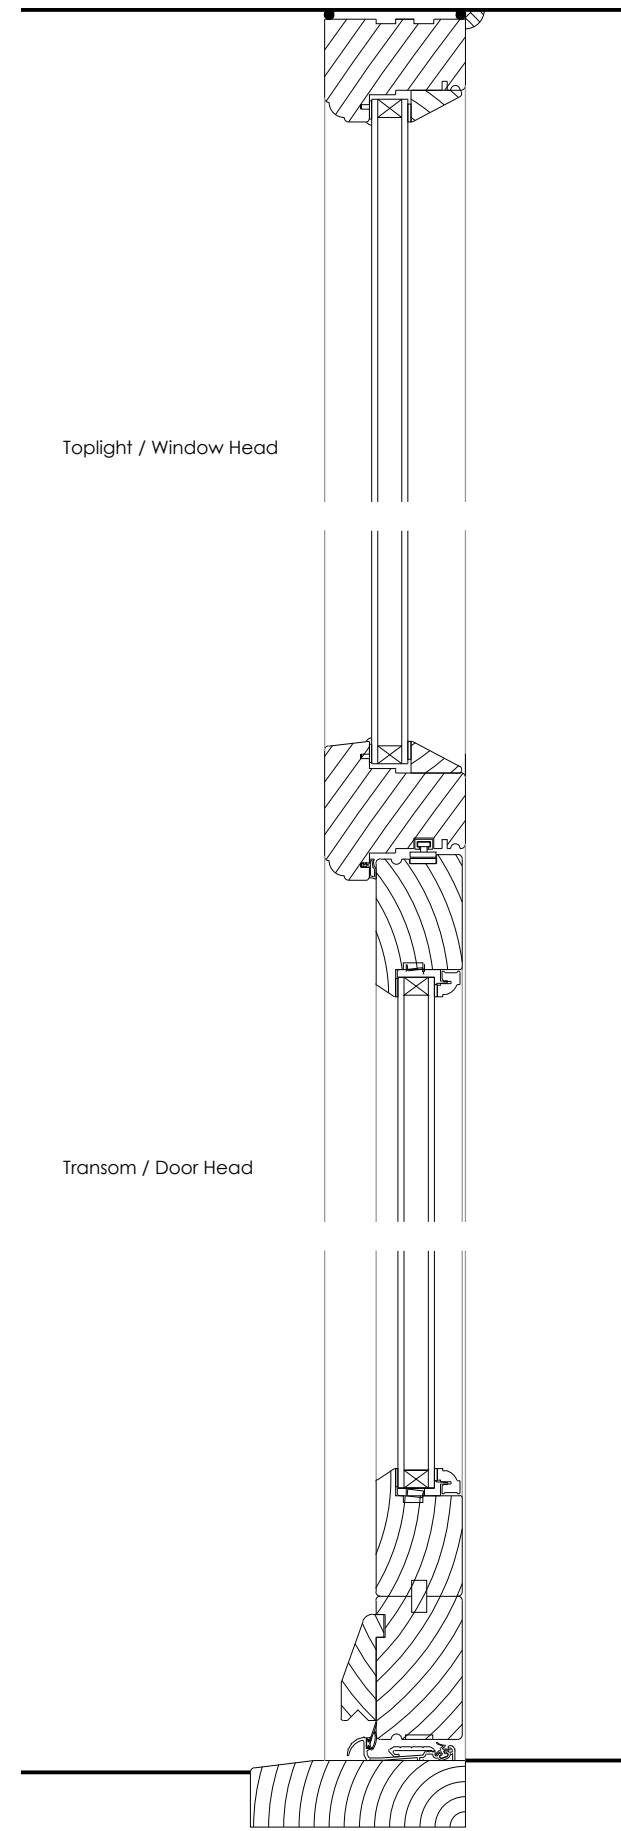

Toplight / Window Head


Transom / Door Head

Door Cill

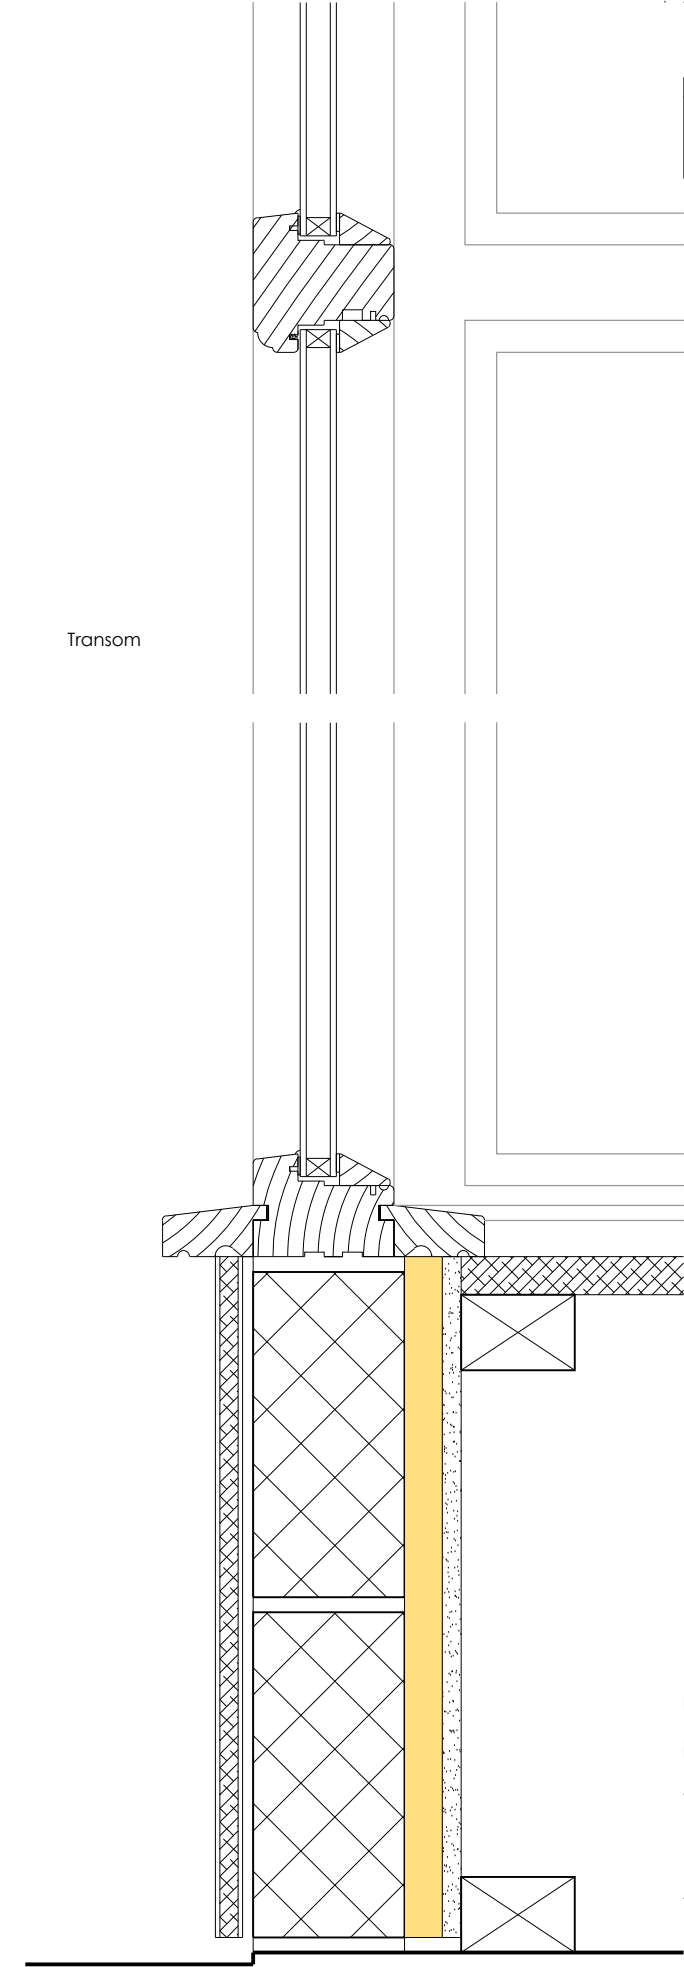


Transom


Window Cill / Plinth

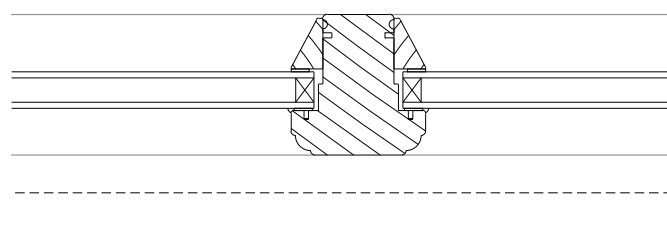

Mullion

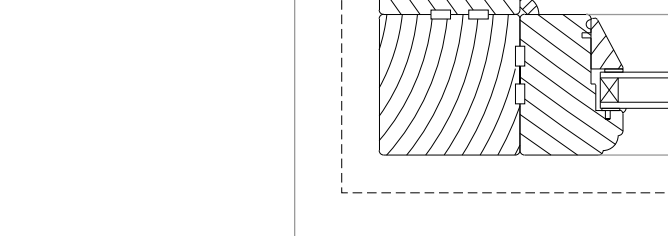

Mullion

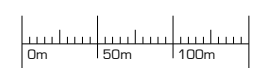

Notes:
 Drawing shows design intent and is subject to
 manufacturer and /or joinery specialist design

ALCOVE
 ARCHITECTURE
 / 25a New Broadway Worthing Sussex BN11 4HP
 / 01903 608448 / www.alcovearchitecture.co.uk

Project:
 11 Warwick Street
 Worthing
 BN11 3DF

Drawing Title:
 Proposed Replacement Shopfront
 Details

Status	Scale	Drawn By	Date
Planning	1:5@A3	JE	Feb 26
Project No.	Drawing No.	Revision	
25113	P017		