




BLOCK PLAN
1:500 @ A3



SITE LOCATION PLAN
1:1250 @ A3

© Crown copyright 2025 Ordnance Survey 100053143

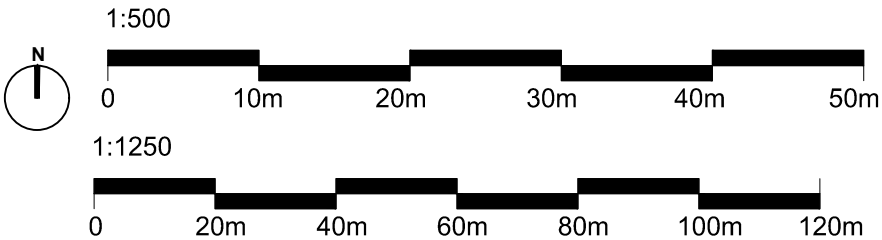

Rev.	Date	Description
General Note: DRAWING USED FOR PLANNING PURPOSES ONLY. ALL DIMENSIONS AND LEVELS ARE PRELIMINARY. DIMENSIONS ARE TO BE CHECKED ON SITE BY CONTRACTOR.		
Project Address 7 and 7a Abbots Cl, Worthing BN11 1JB		
Drawing SITE LOCATION PLAN AND BLOCK PLAN		
Scale 1:500 / 1:1250 @ A3		Date 8.08.2025
Drawing Number P.01		Revision A