




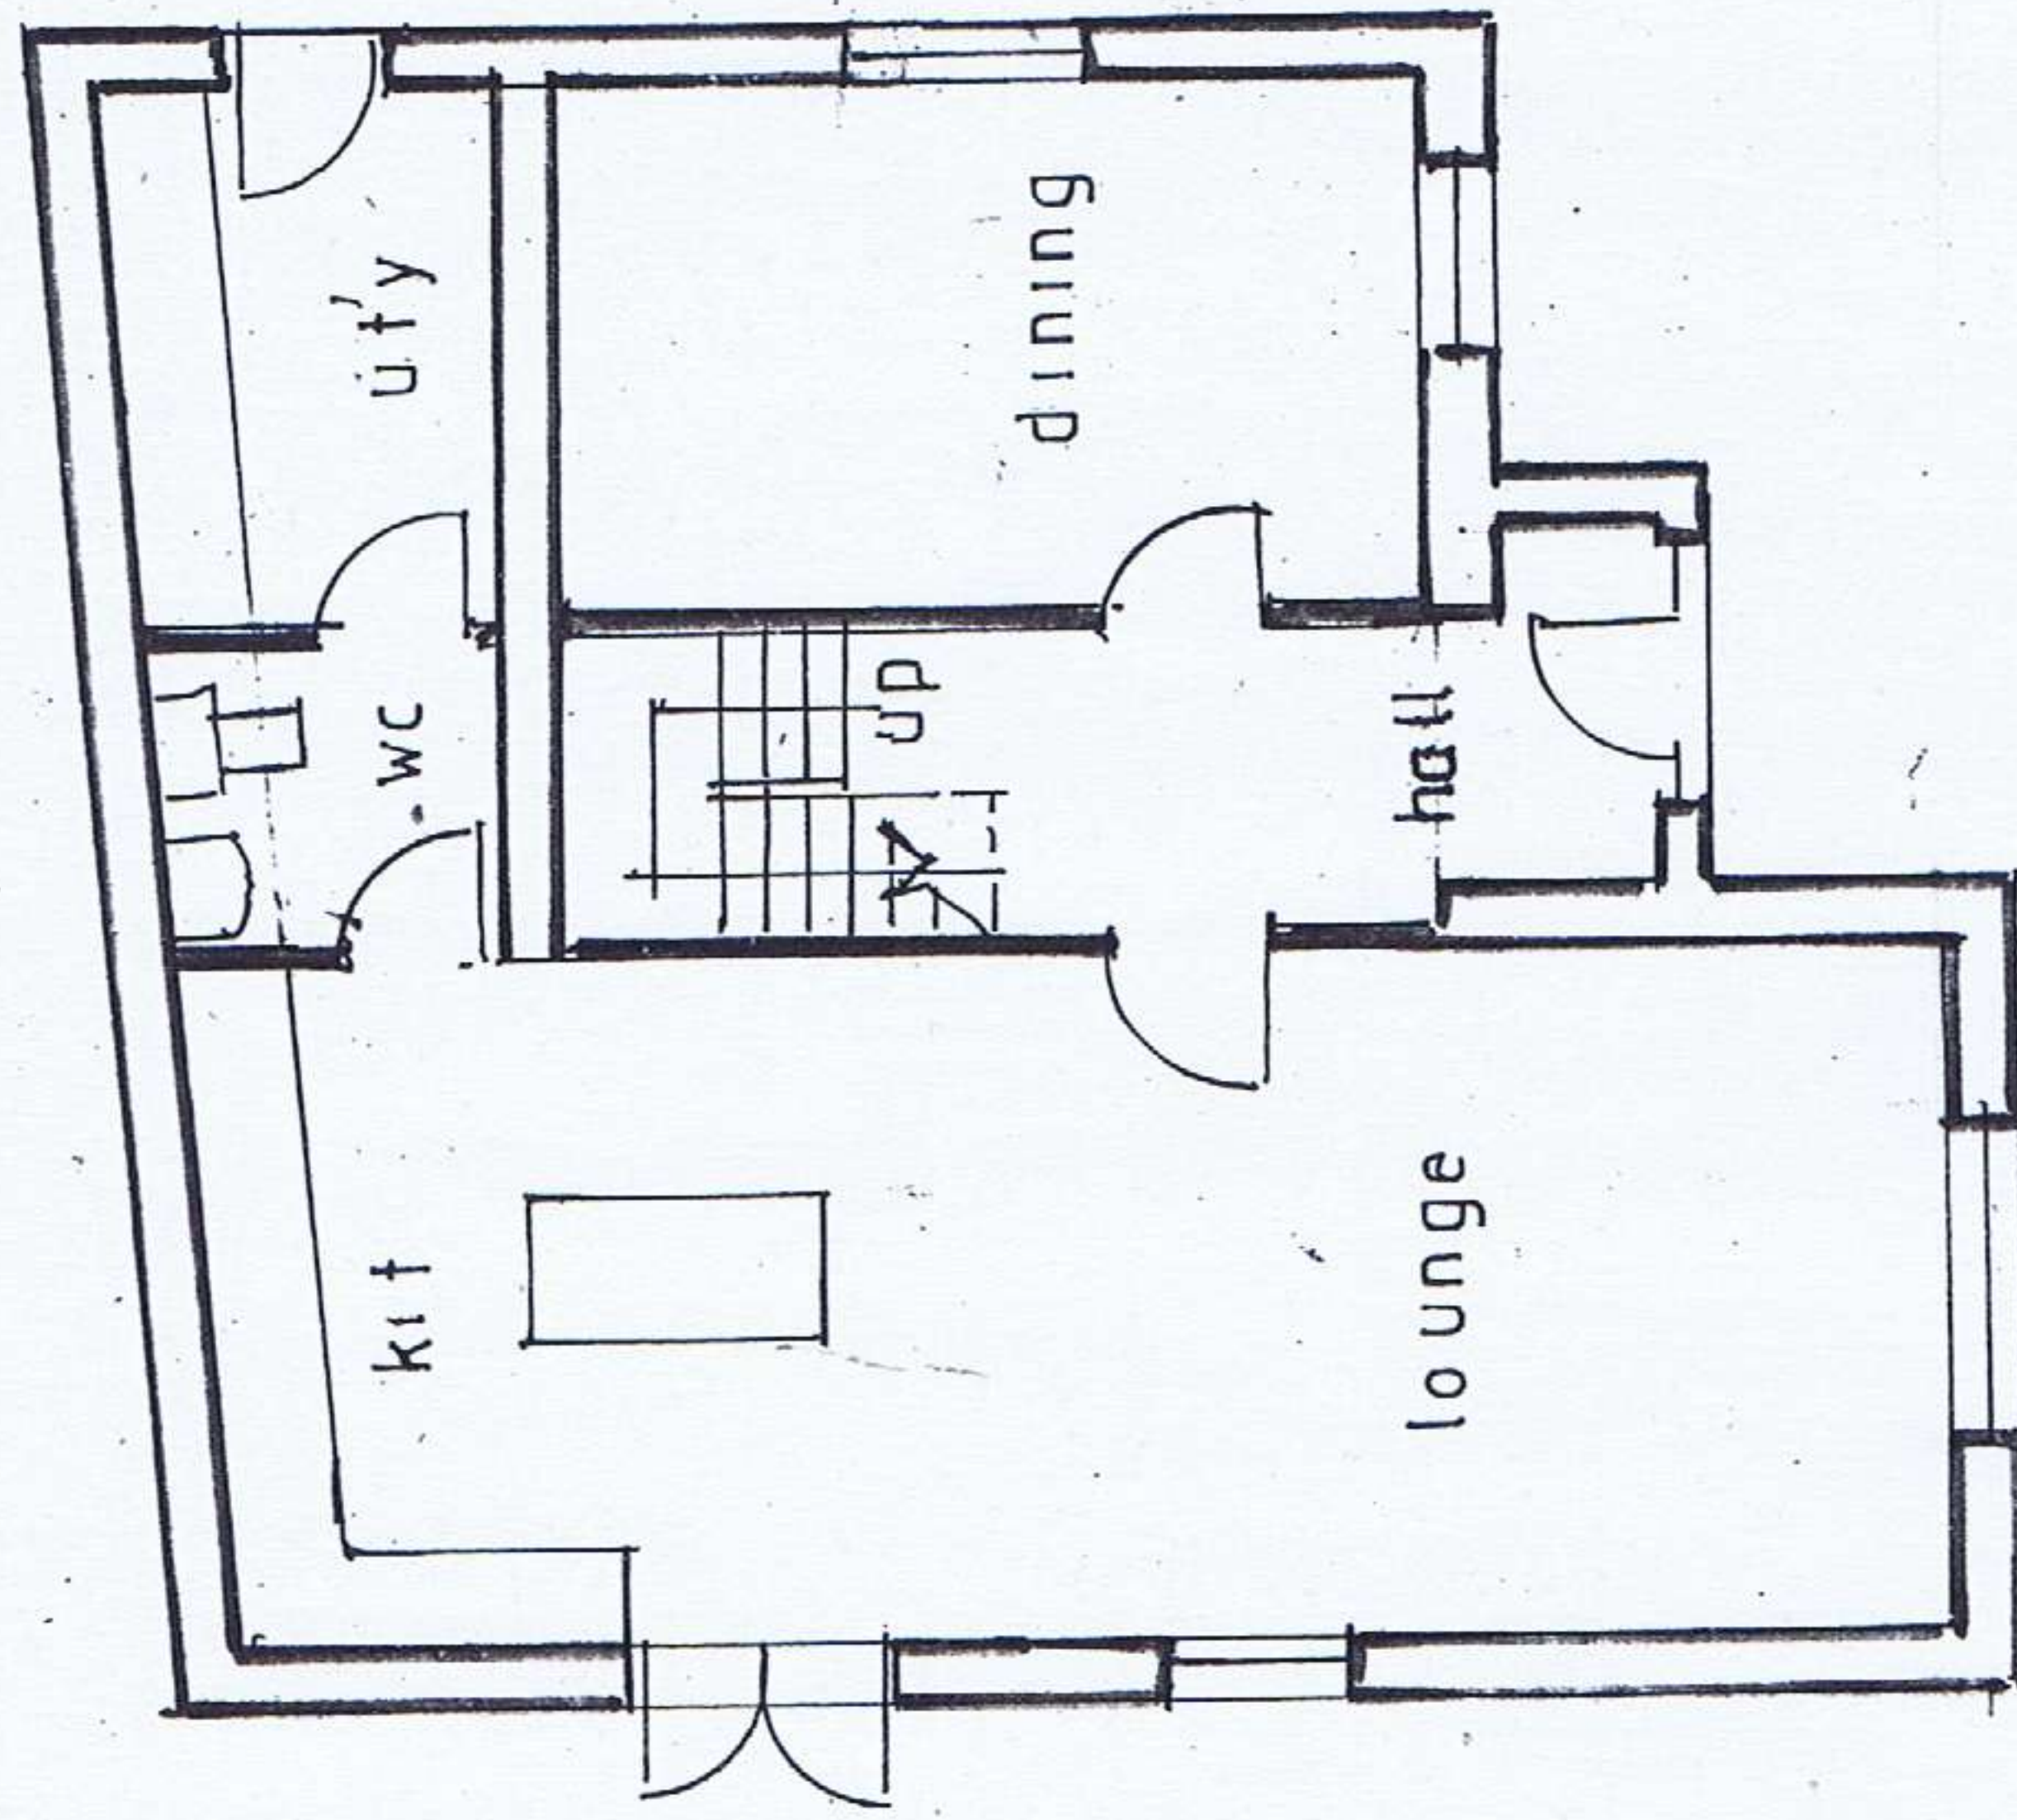


GROUND

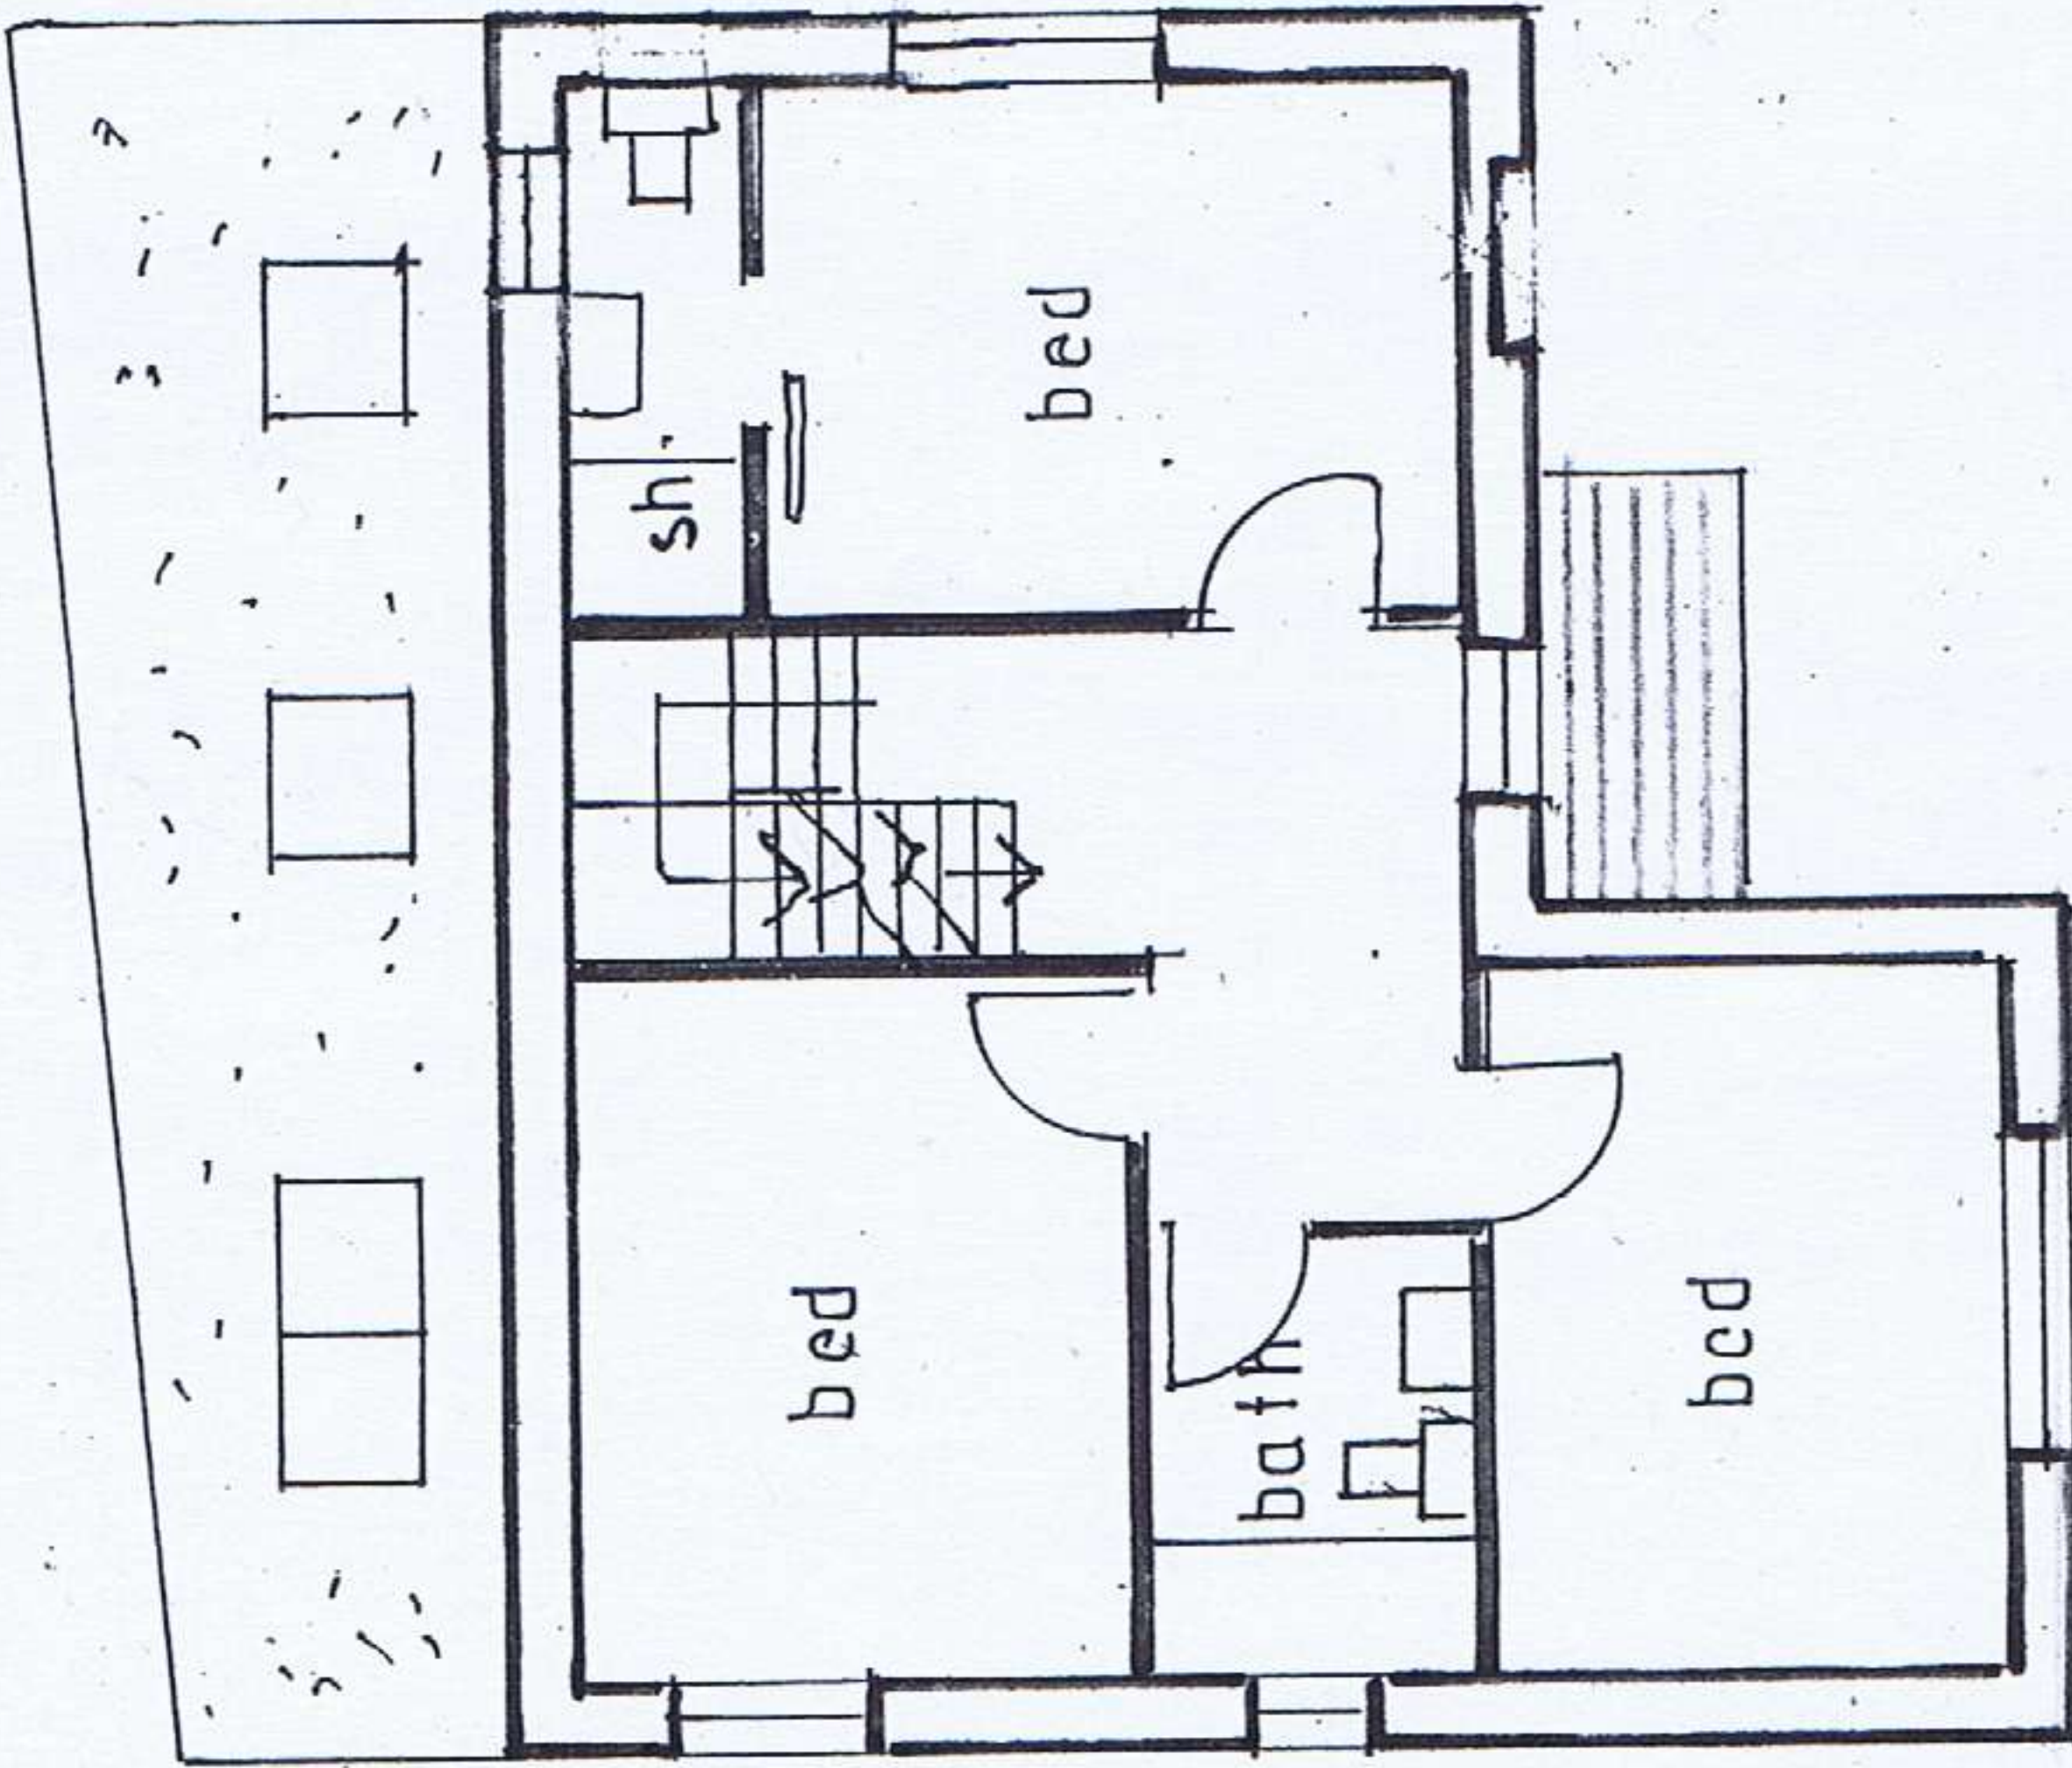

1ST

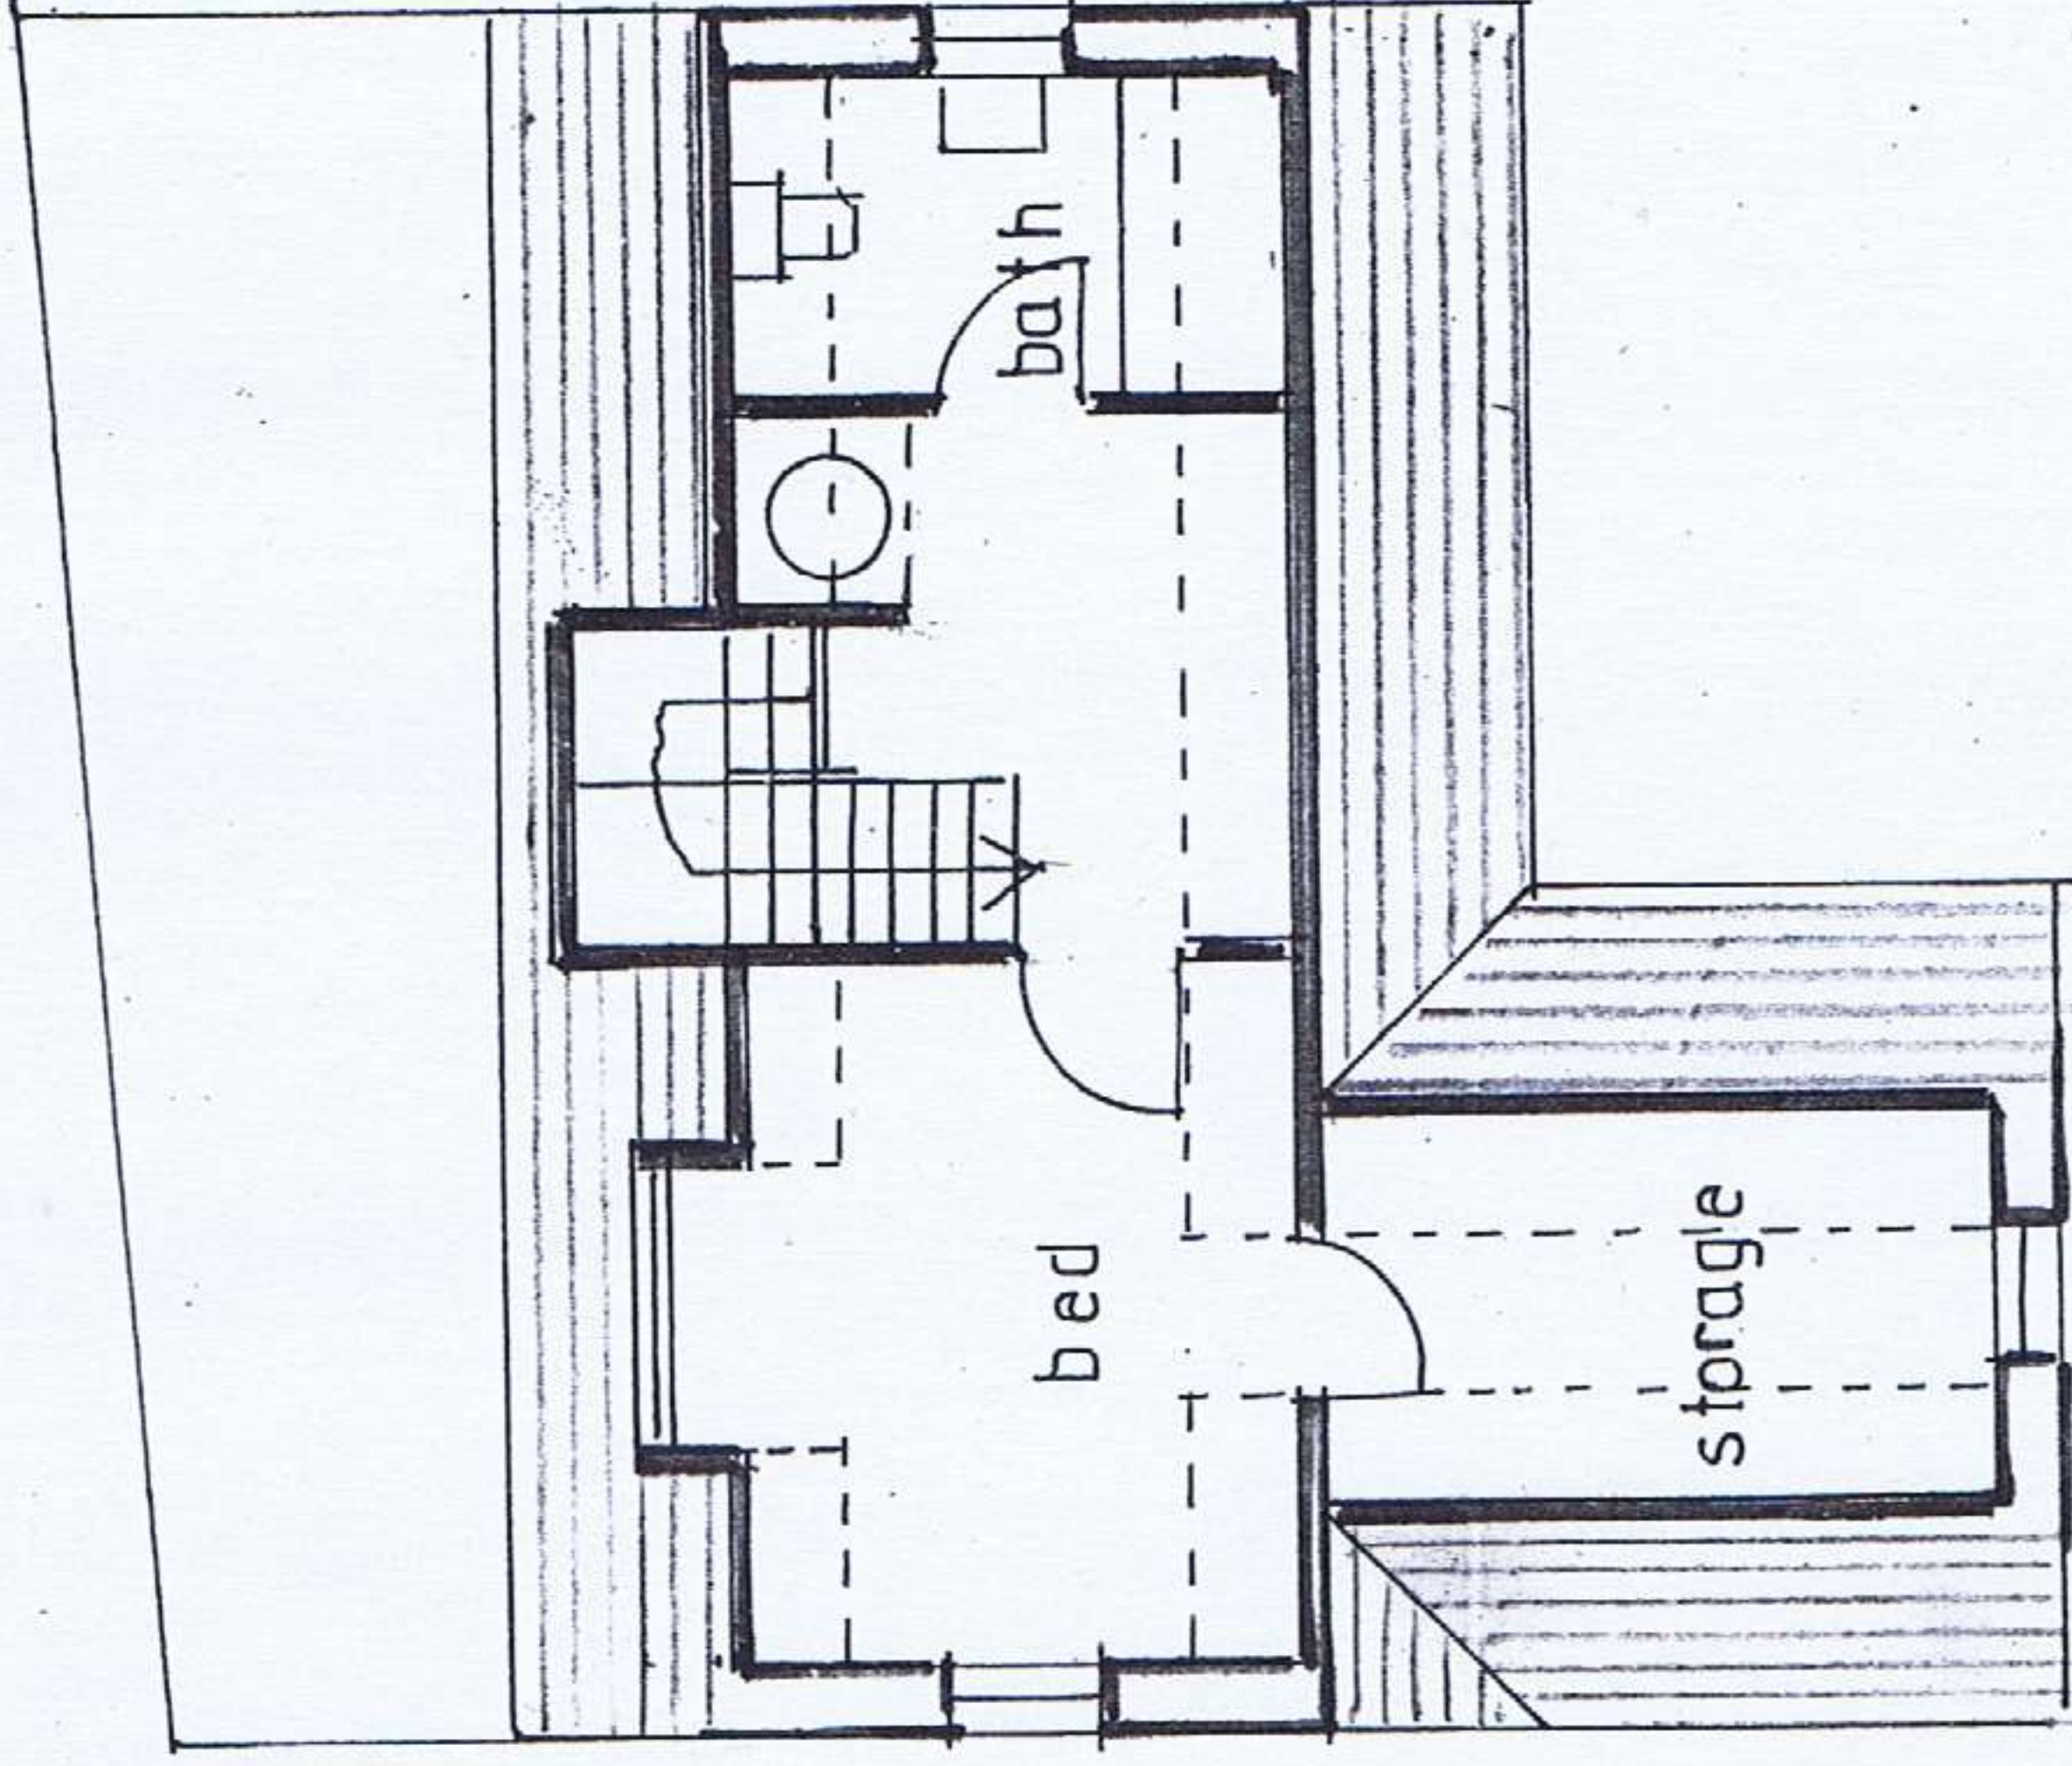

ATTIC

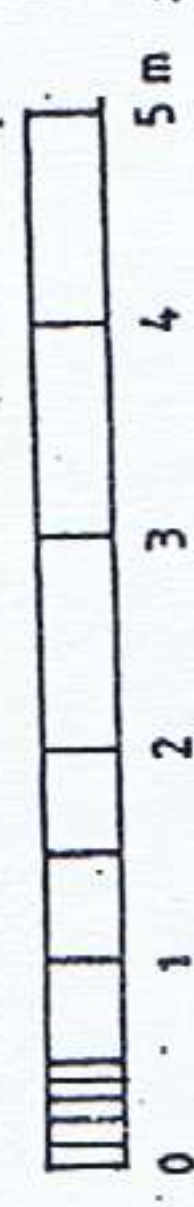

Revisions	
Client	G. MAYO
Project Title	NEW RD
Drawing Title	R.5 PLANS
Scale(s)	1:100 & A3
Date	Drawn By
Drawing Number	Revision
345	03

R.5