

Notes

Drawing No: H4679_01

Hawkins 
environmental
The Square, Basing View, Basingstoke, RG21 4EB
Tel: 01256 522332
enquiry@hawkinsenvironmental.co.uk
www.hawkinsenvironmental.co.uk

Site: 30 Lyndhurst Road, Worthing


Title: View From North Existing

Client: Sussex Urban
Quarters Ltd

Date: November 2025

Project Number: H4679

F	NH	A
Status	Drawn	Rev

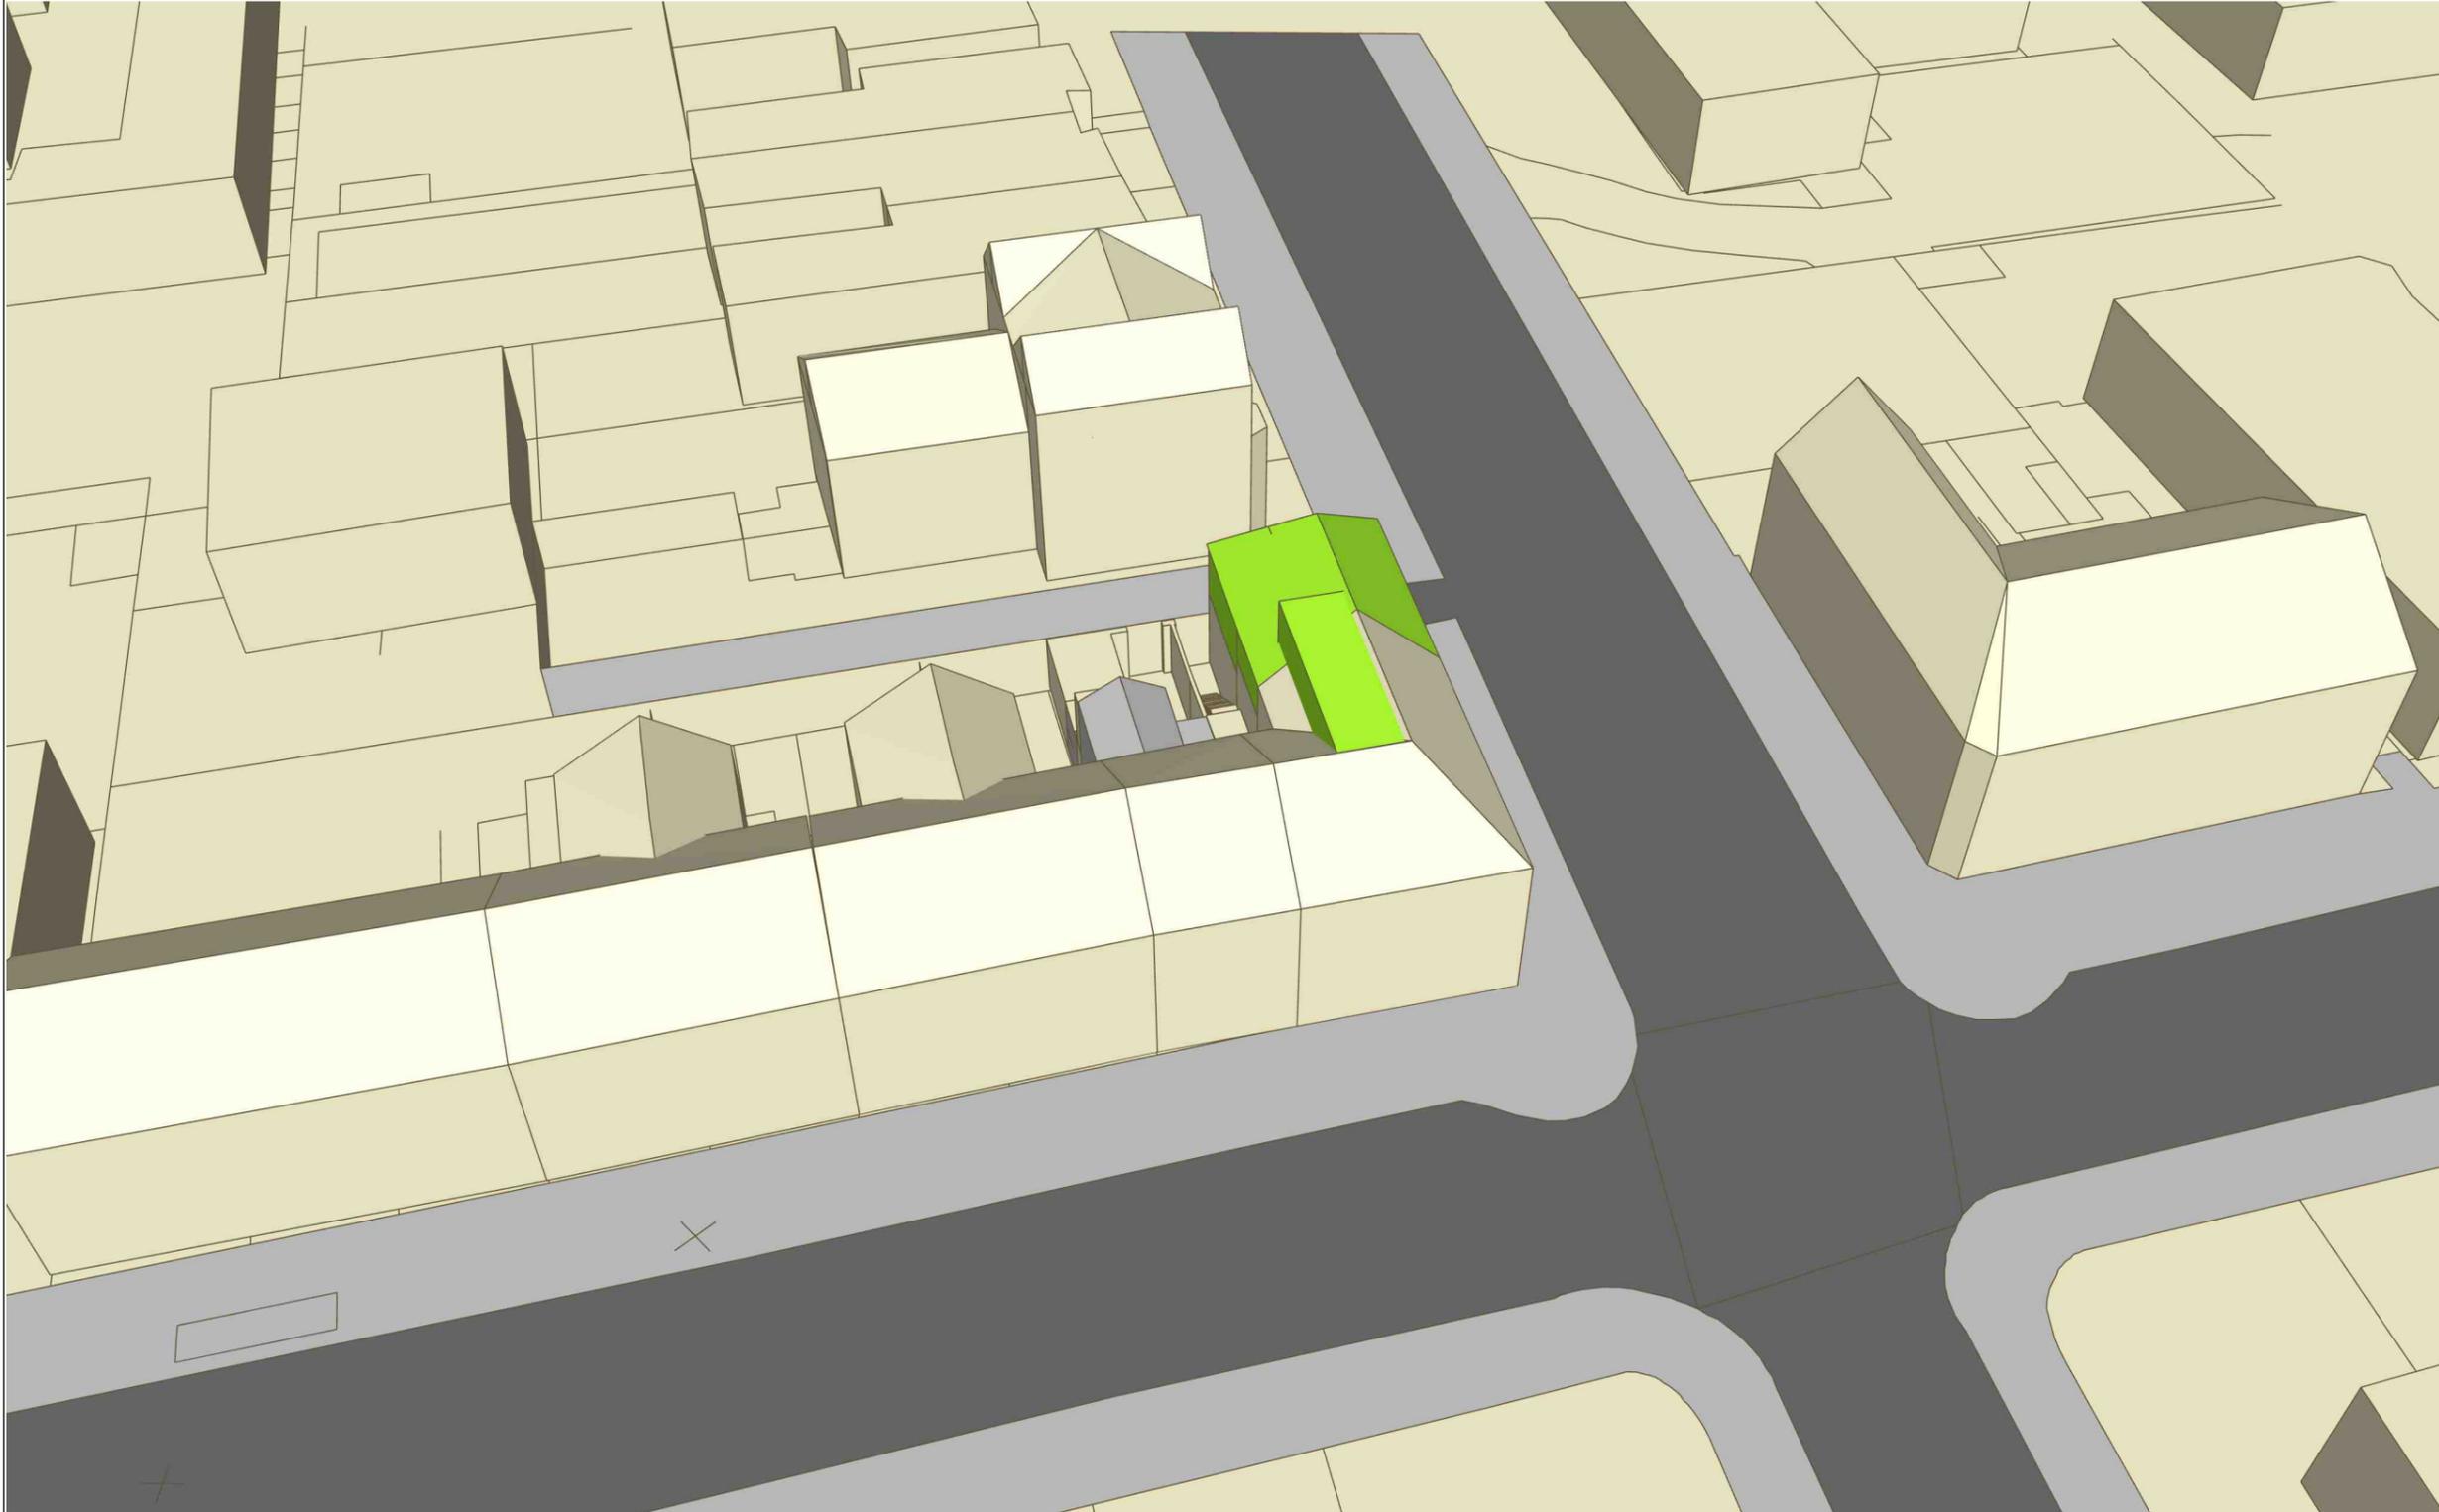

Notes

Drawing No: H4679_02

Hawkins 
environmental
The Square, Basing View, Basingstoke, RG21 4EB
Tel: 01256 522332
enquiry@hawkinsenvironmental.co.uk
www.hawkinsenvironmental.co.uk

Site: 30 Lyndhurst Road, Worthing


Title: View From North Option 1

Client: Sussex Urban
Quarters Ltd

Date: November 2025

Project Number: H4679

F	NH	A
Status	Drawn	Rev

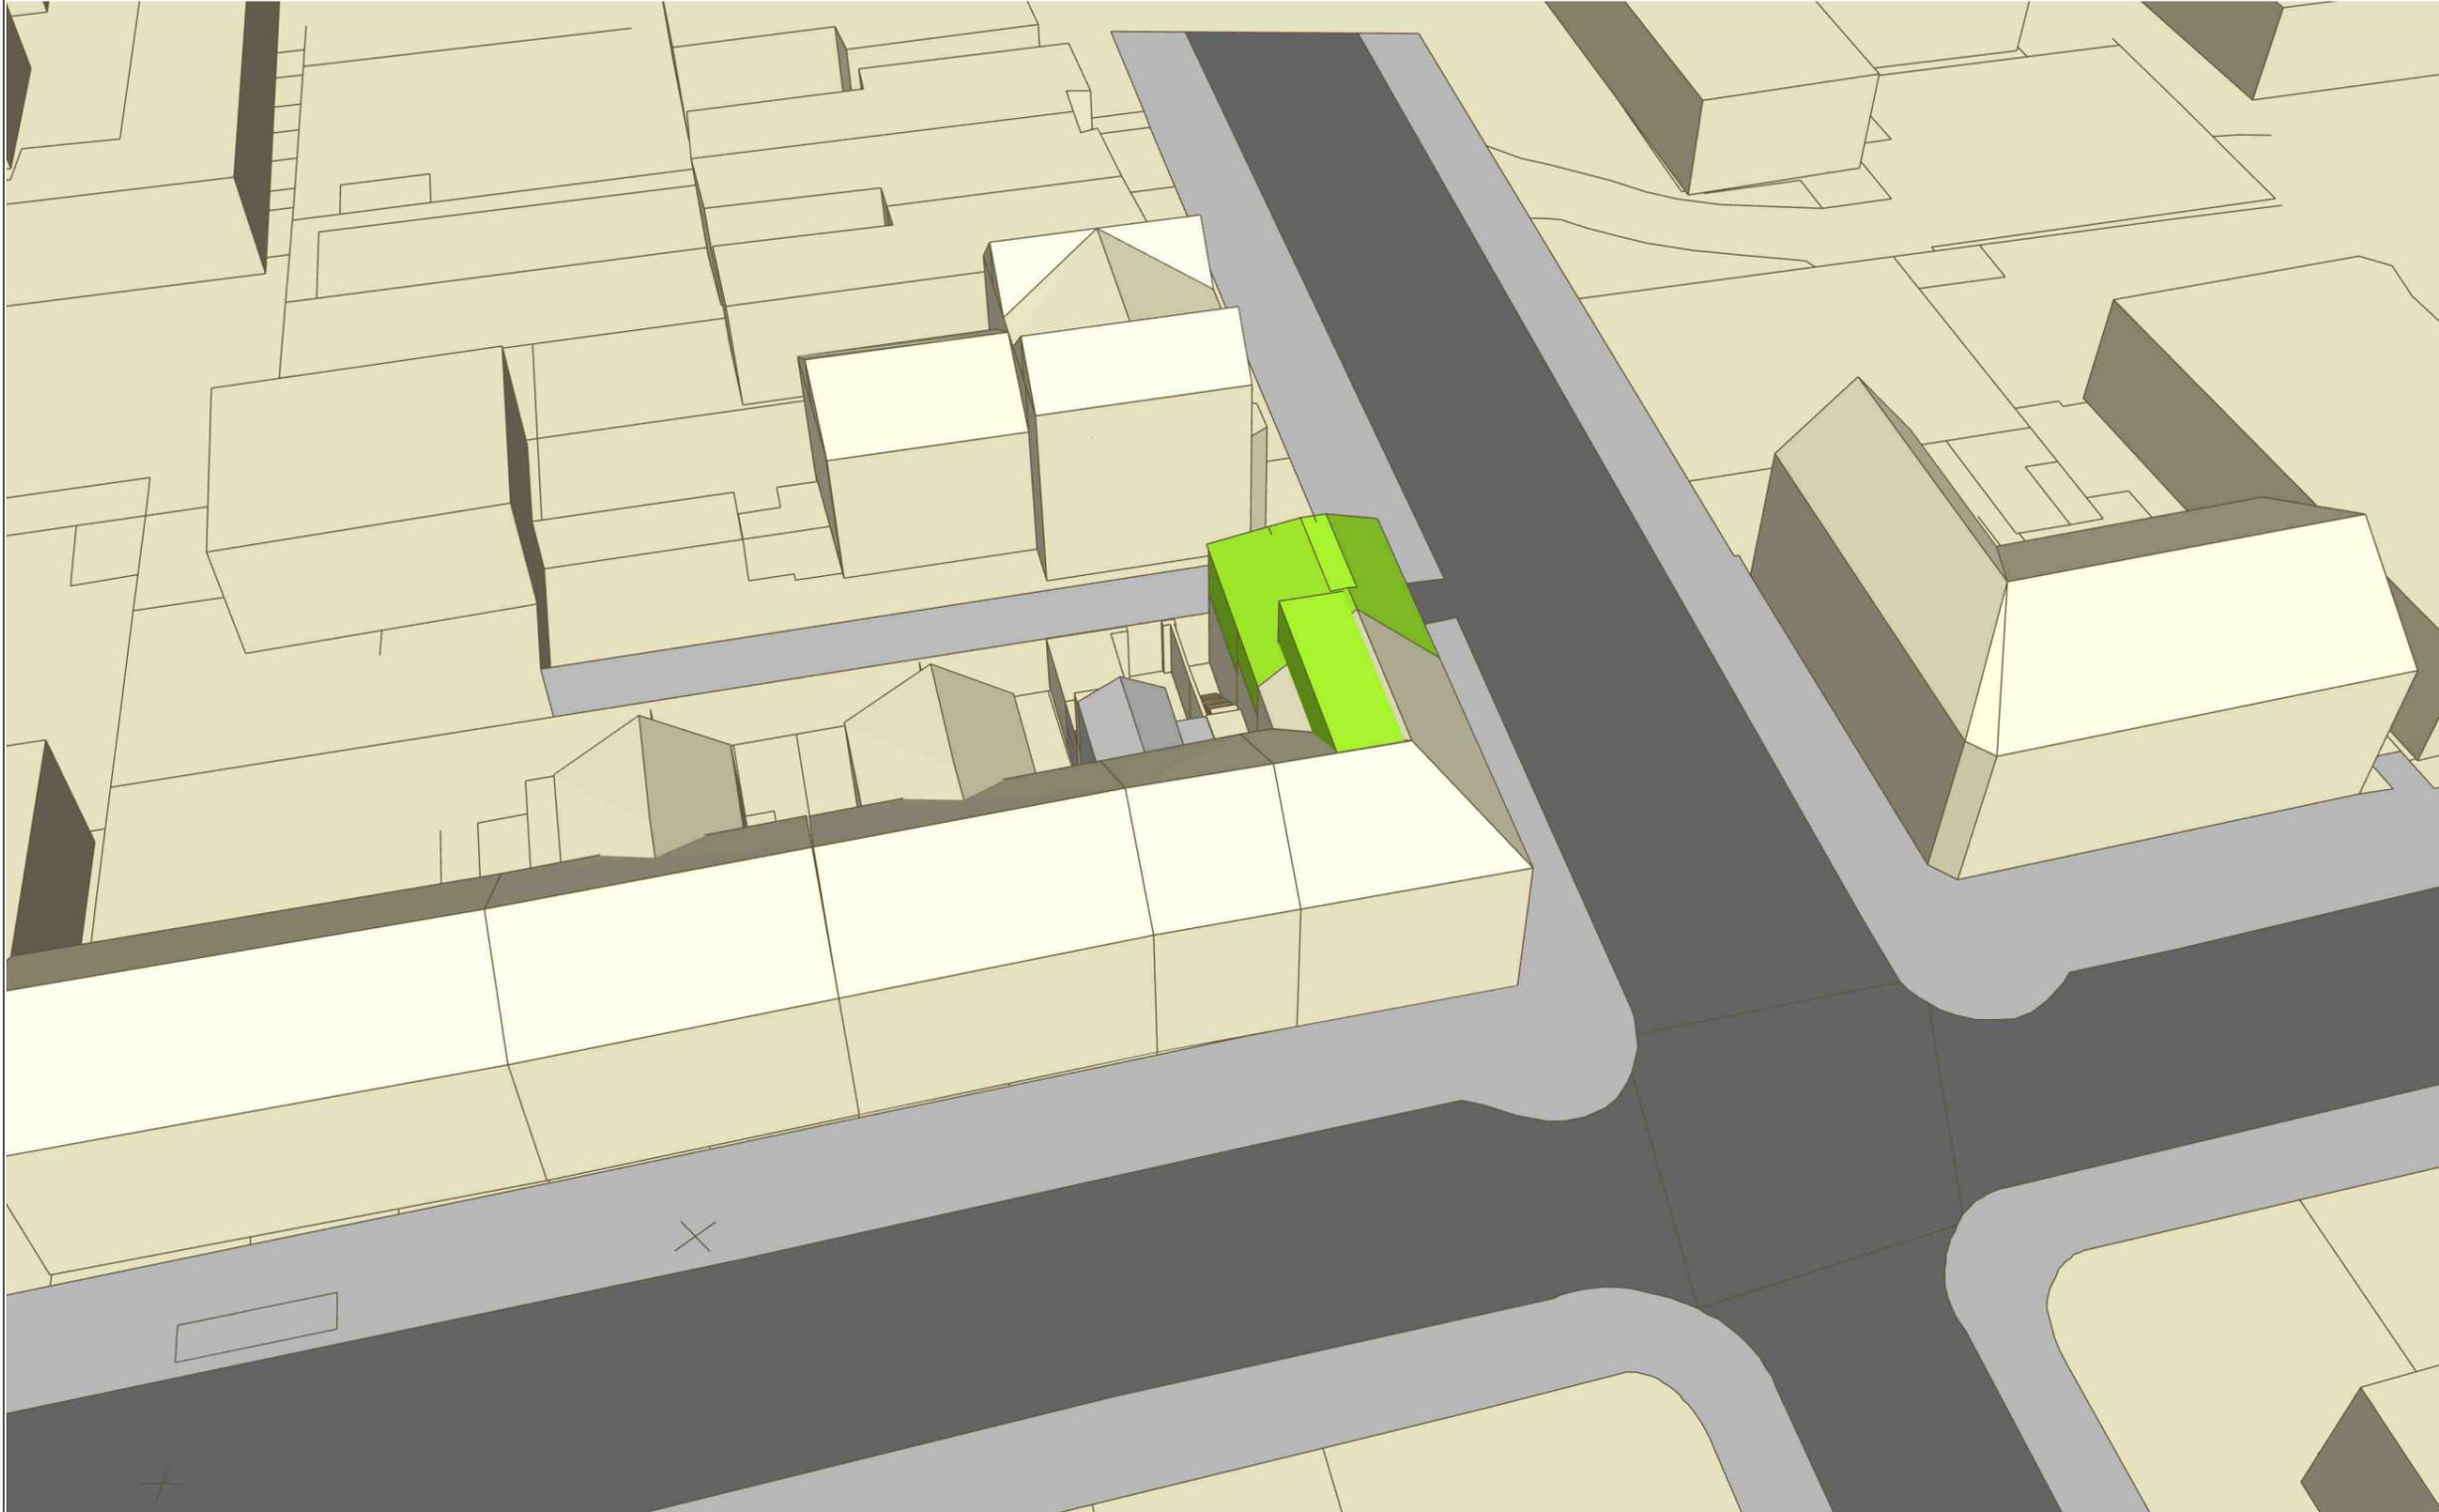

Notes

Drawing No: H4679_03

Hawkins 
environmental
 The Square, Basing View, Basingstoke, RG21 4EB
 Tel: 01256 522332
 enquiry@hawkinsenvironmental.co.uk
 www.hawkinsenvironmental.co.uk

Site: 30 Lyndhurst Road, Worthing


Title: View From North Option 2

Client: Sussex Urban Quarters Ltd

Date: November 2025

Project Number: H4679

F	NH	A
Status	Drawn	Rev

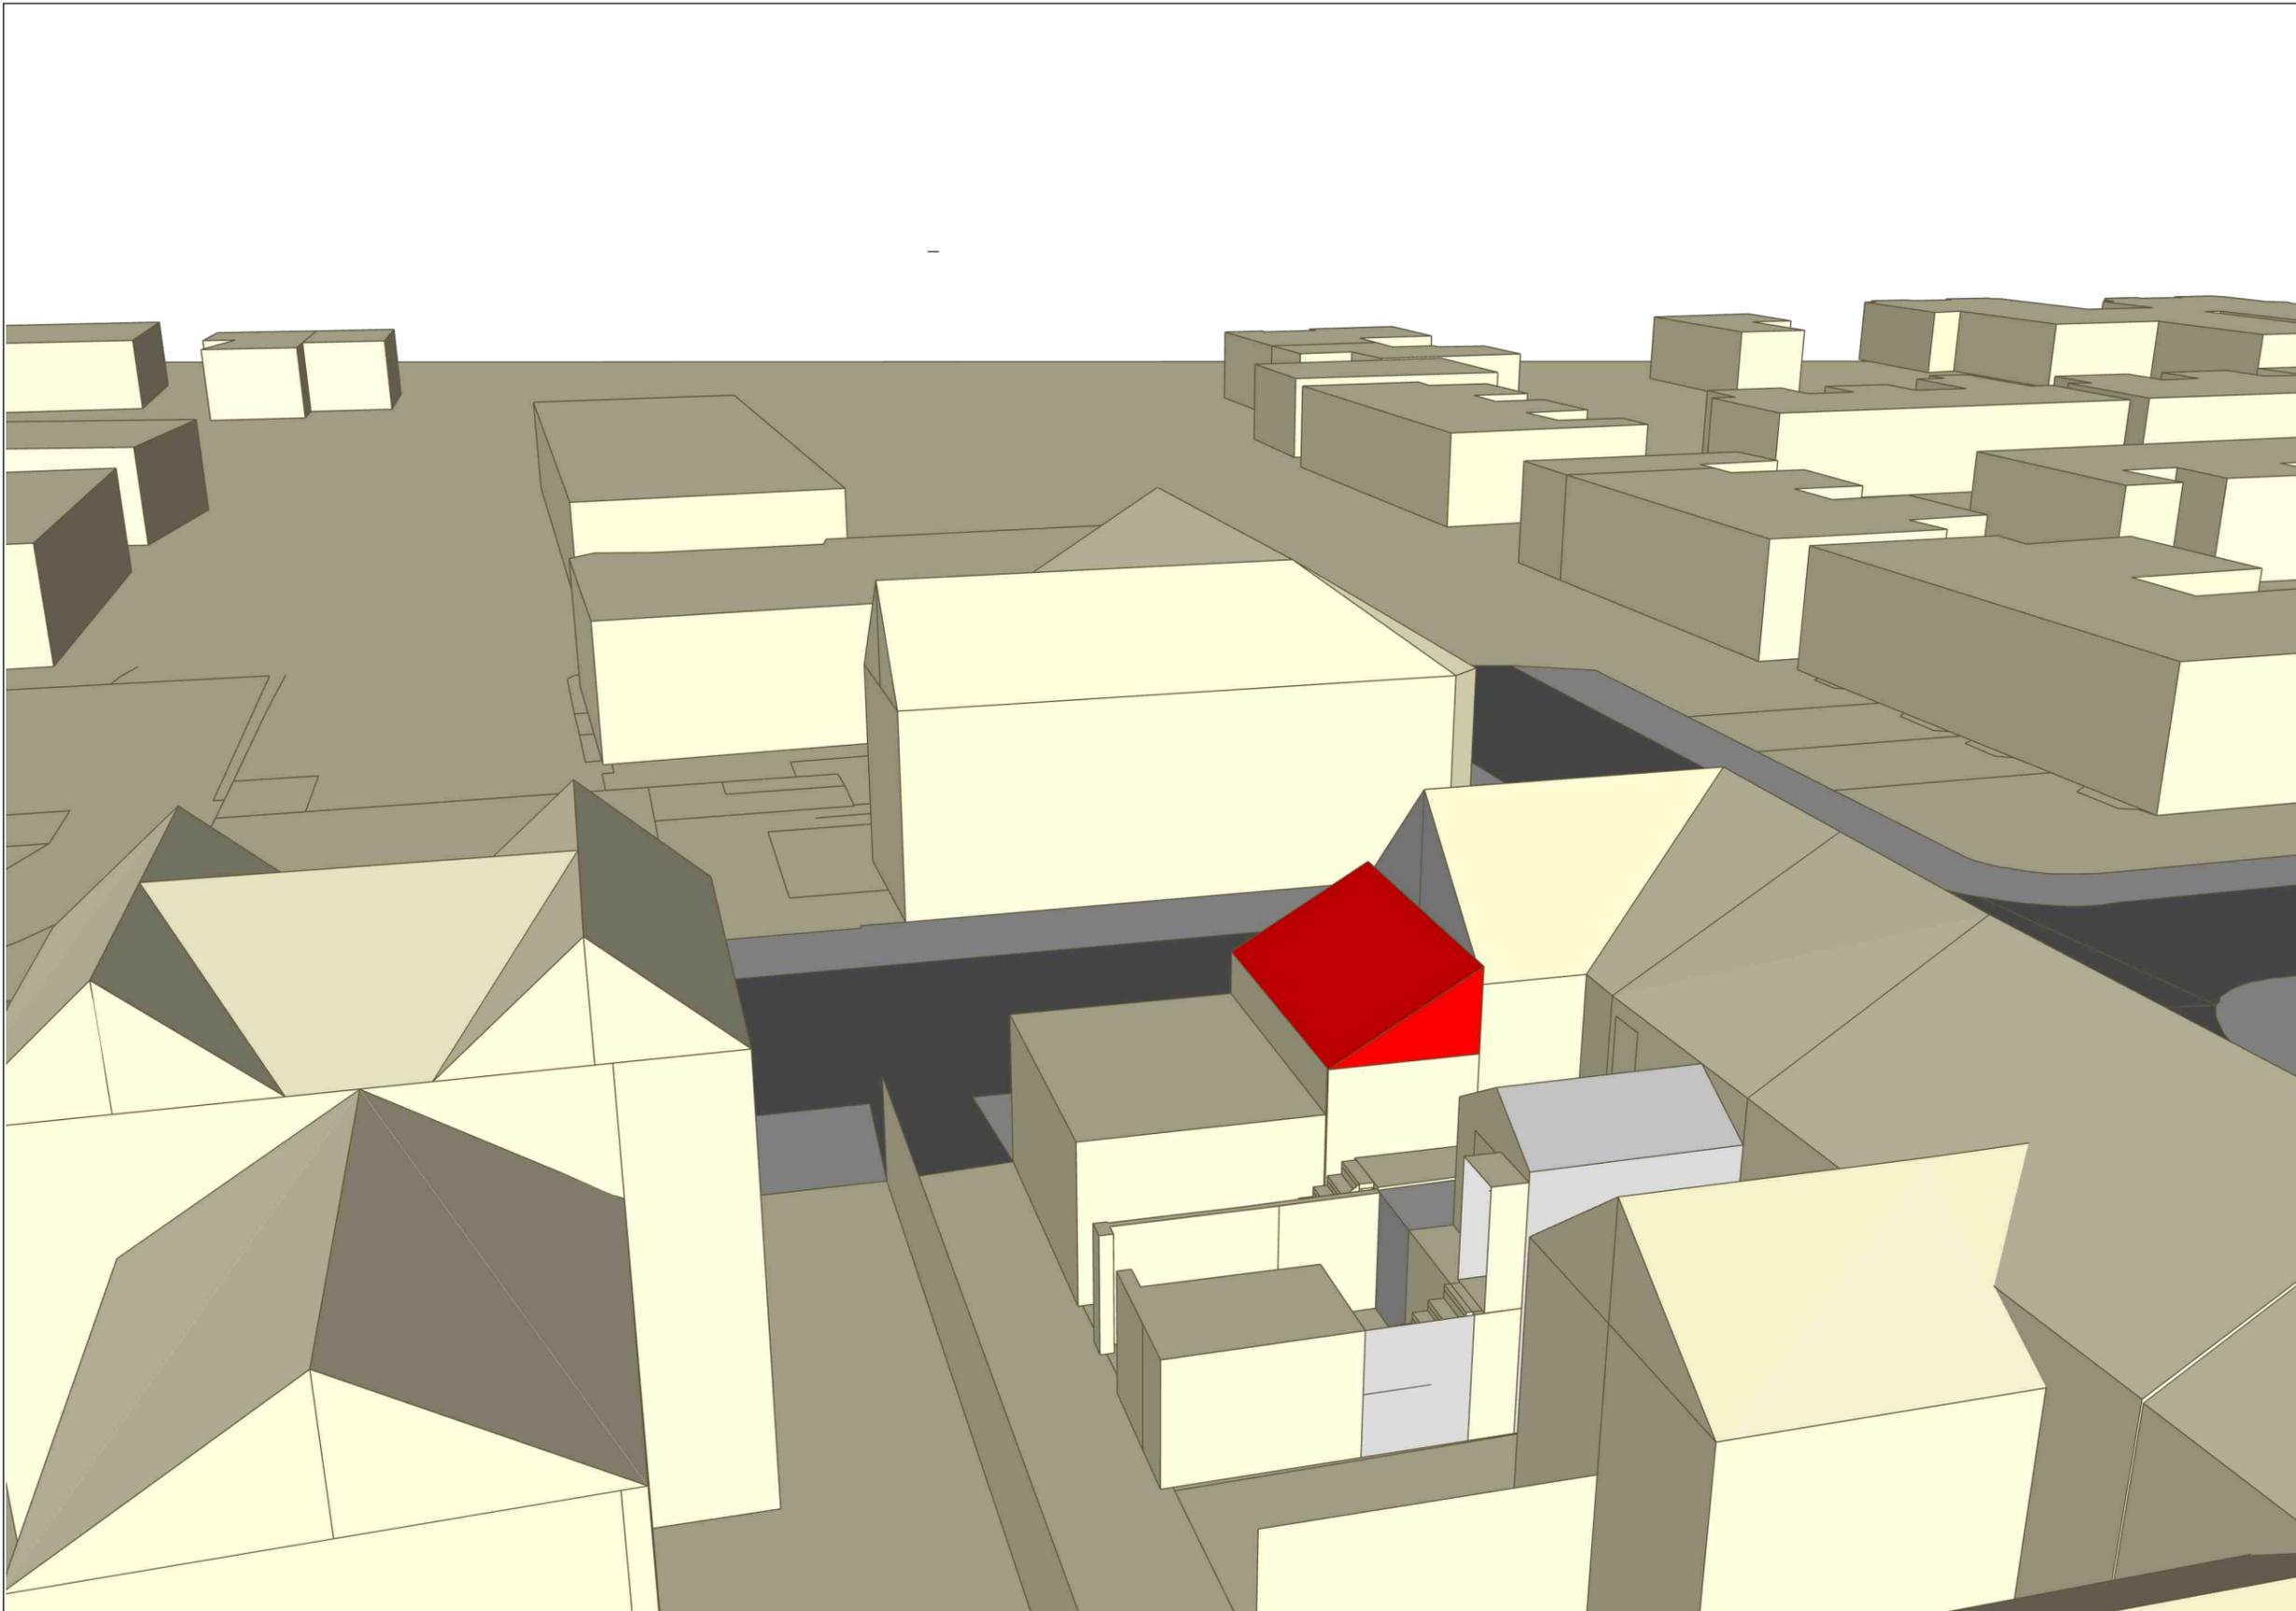

Notes

Drawing No: H4679_04

Hawkins 
environmental
The Square, Basing View, Basingstoke, RG21 4EB
Tel: 01256 522332
enquiry@hawkinsenvironmental.co.uk
www.hawkinsenvironmental.co.uk

Site: 30 Lyndhurst Road, Worthing


Title: View From East Existing

Client: Sussex Urban
Quarters Ltd

Date: November 2025

Project Number: H4679

F	NH	A
Status	Drawn	Rev

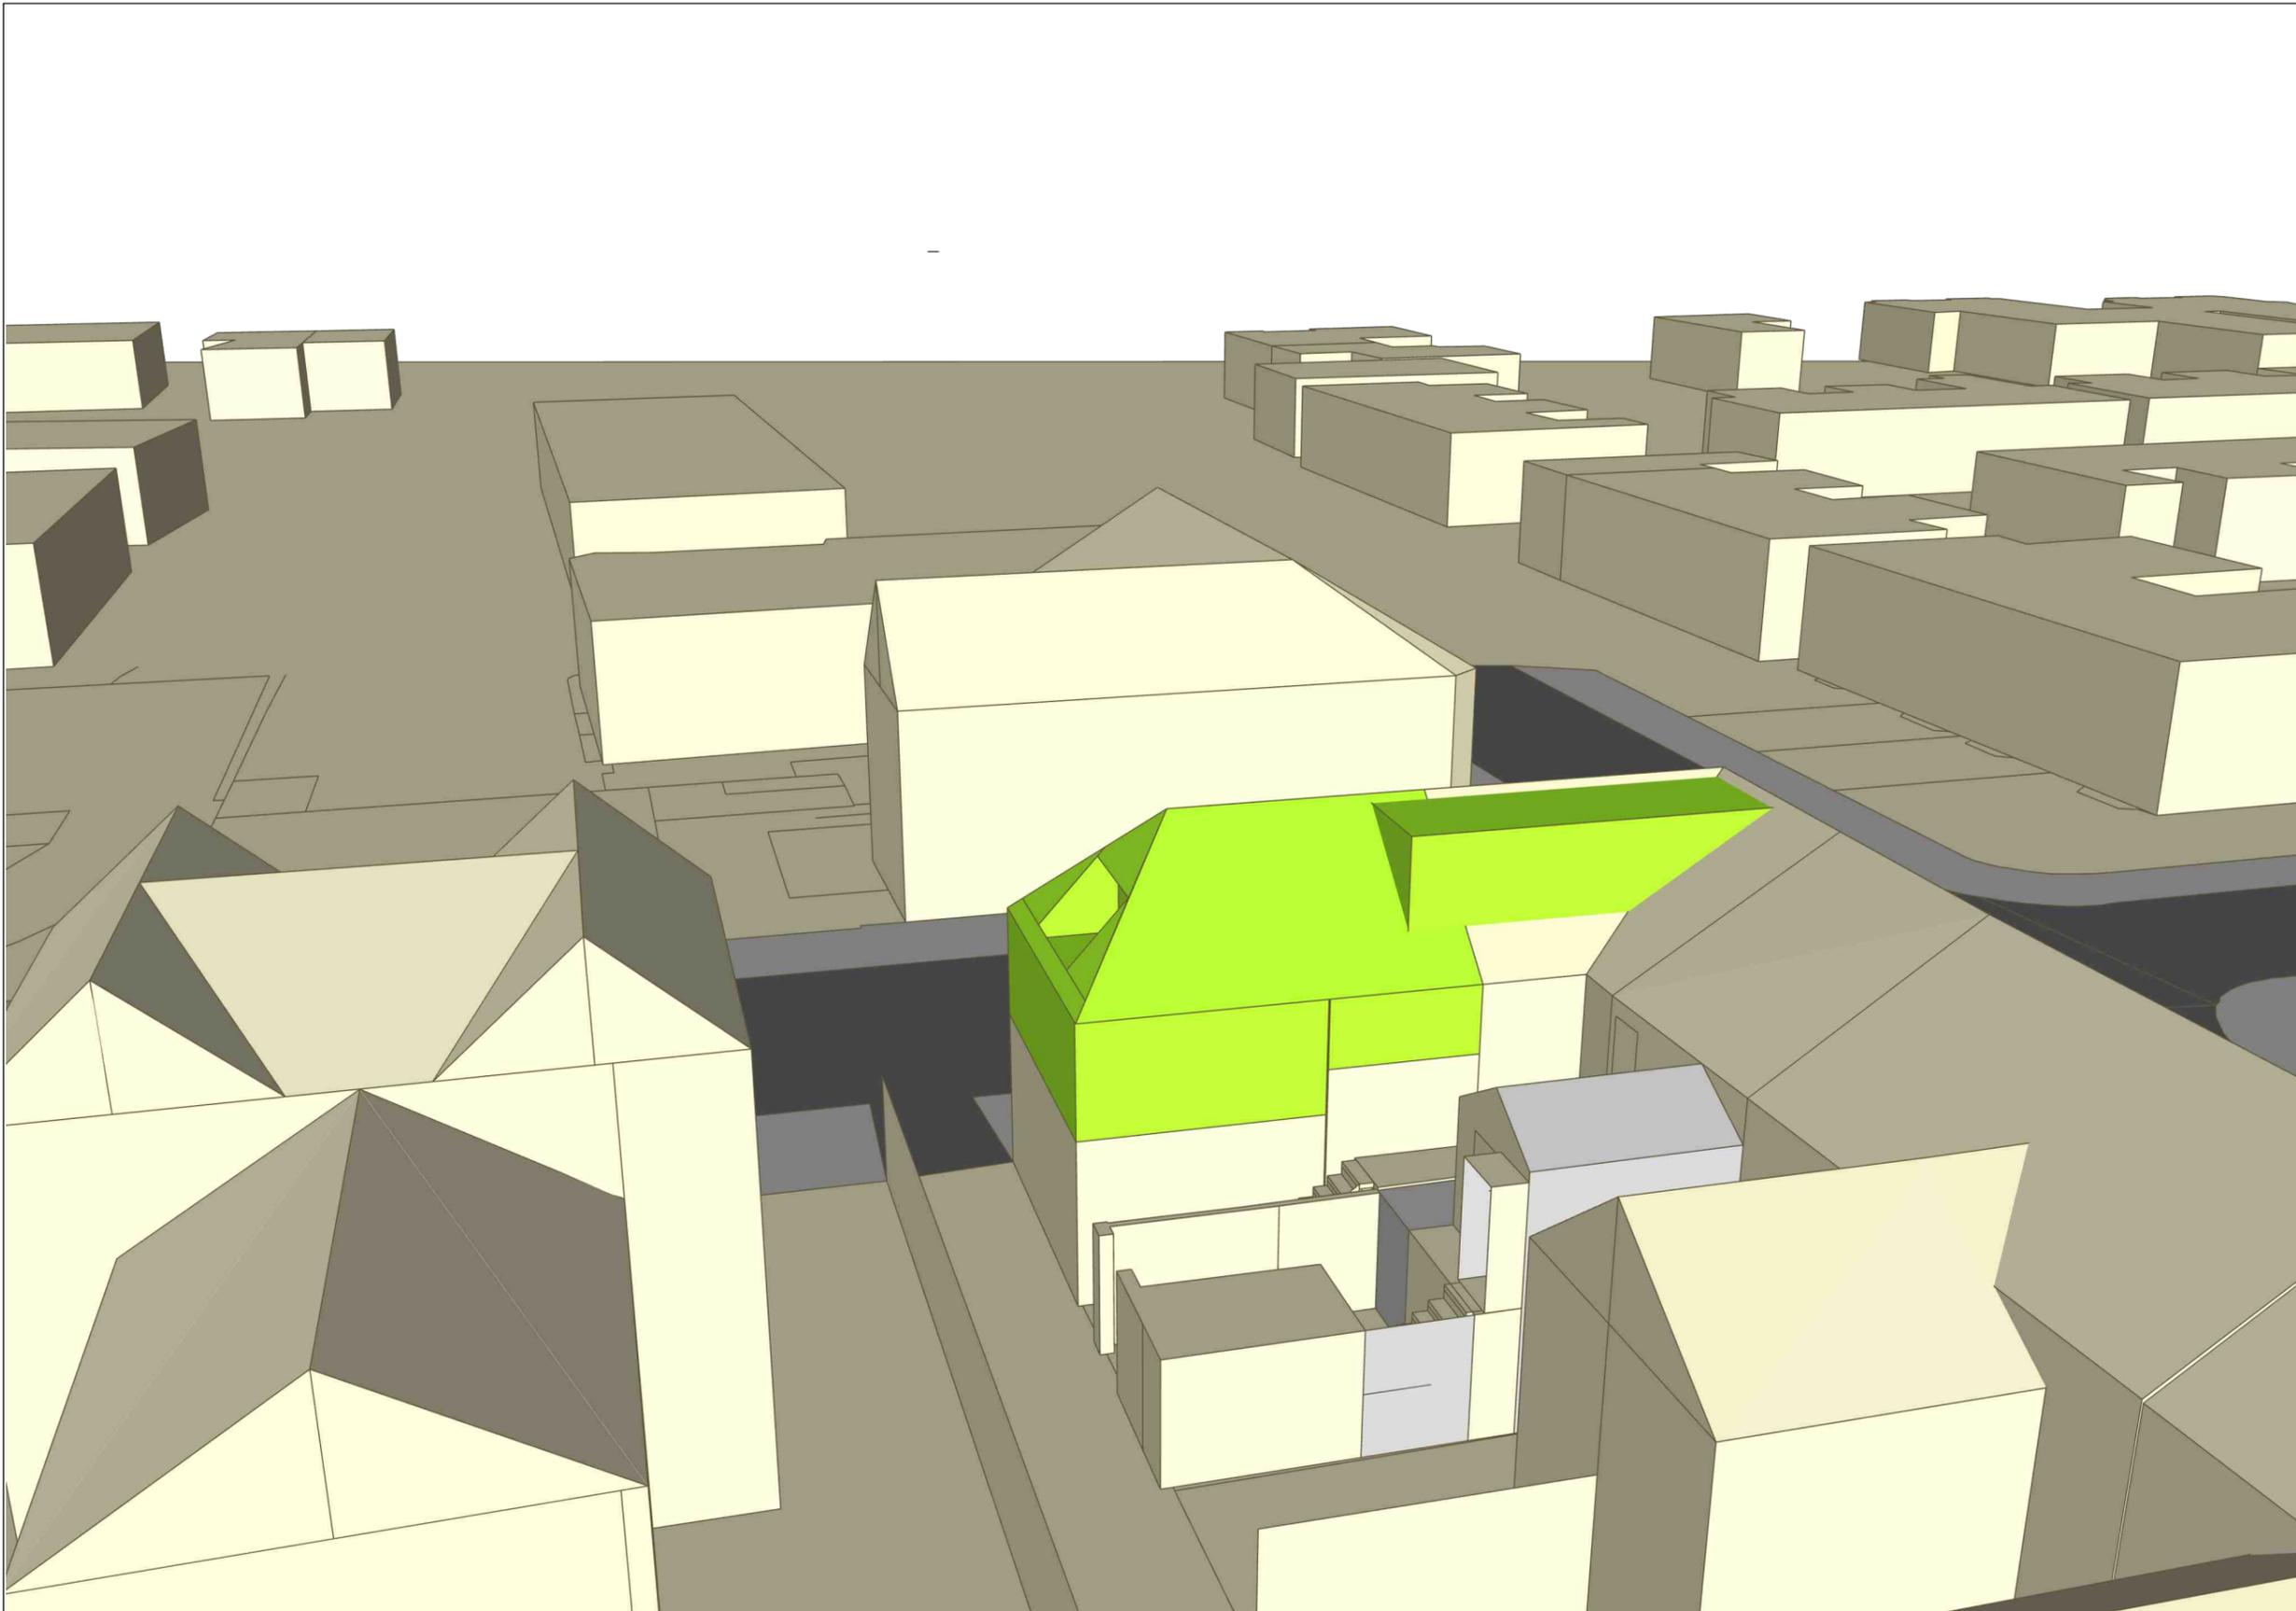

Notes

Drawing No: H4679_05

Hawkins 
environmental
The Square, Basing View, Basingstoke, RG21 4EB
Tel: 01256 522332
enquiry@hawkinsenvironmental.co.uk
www.hawkinsenvironmental.co.uk

Site: 30 Lyndhurst Road, Worthing


Title: View From East Option 1

Client: Sussex Urban
Quarters Ltd

Date: November 2025

Project Number: H4679

F	NH	A
Status	Drawn	Rev

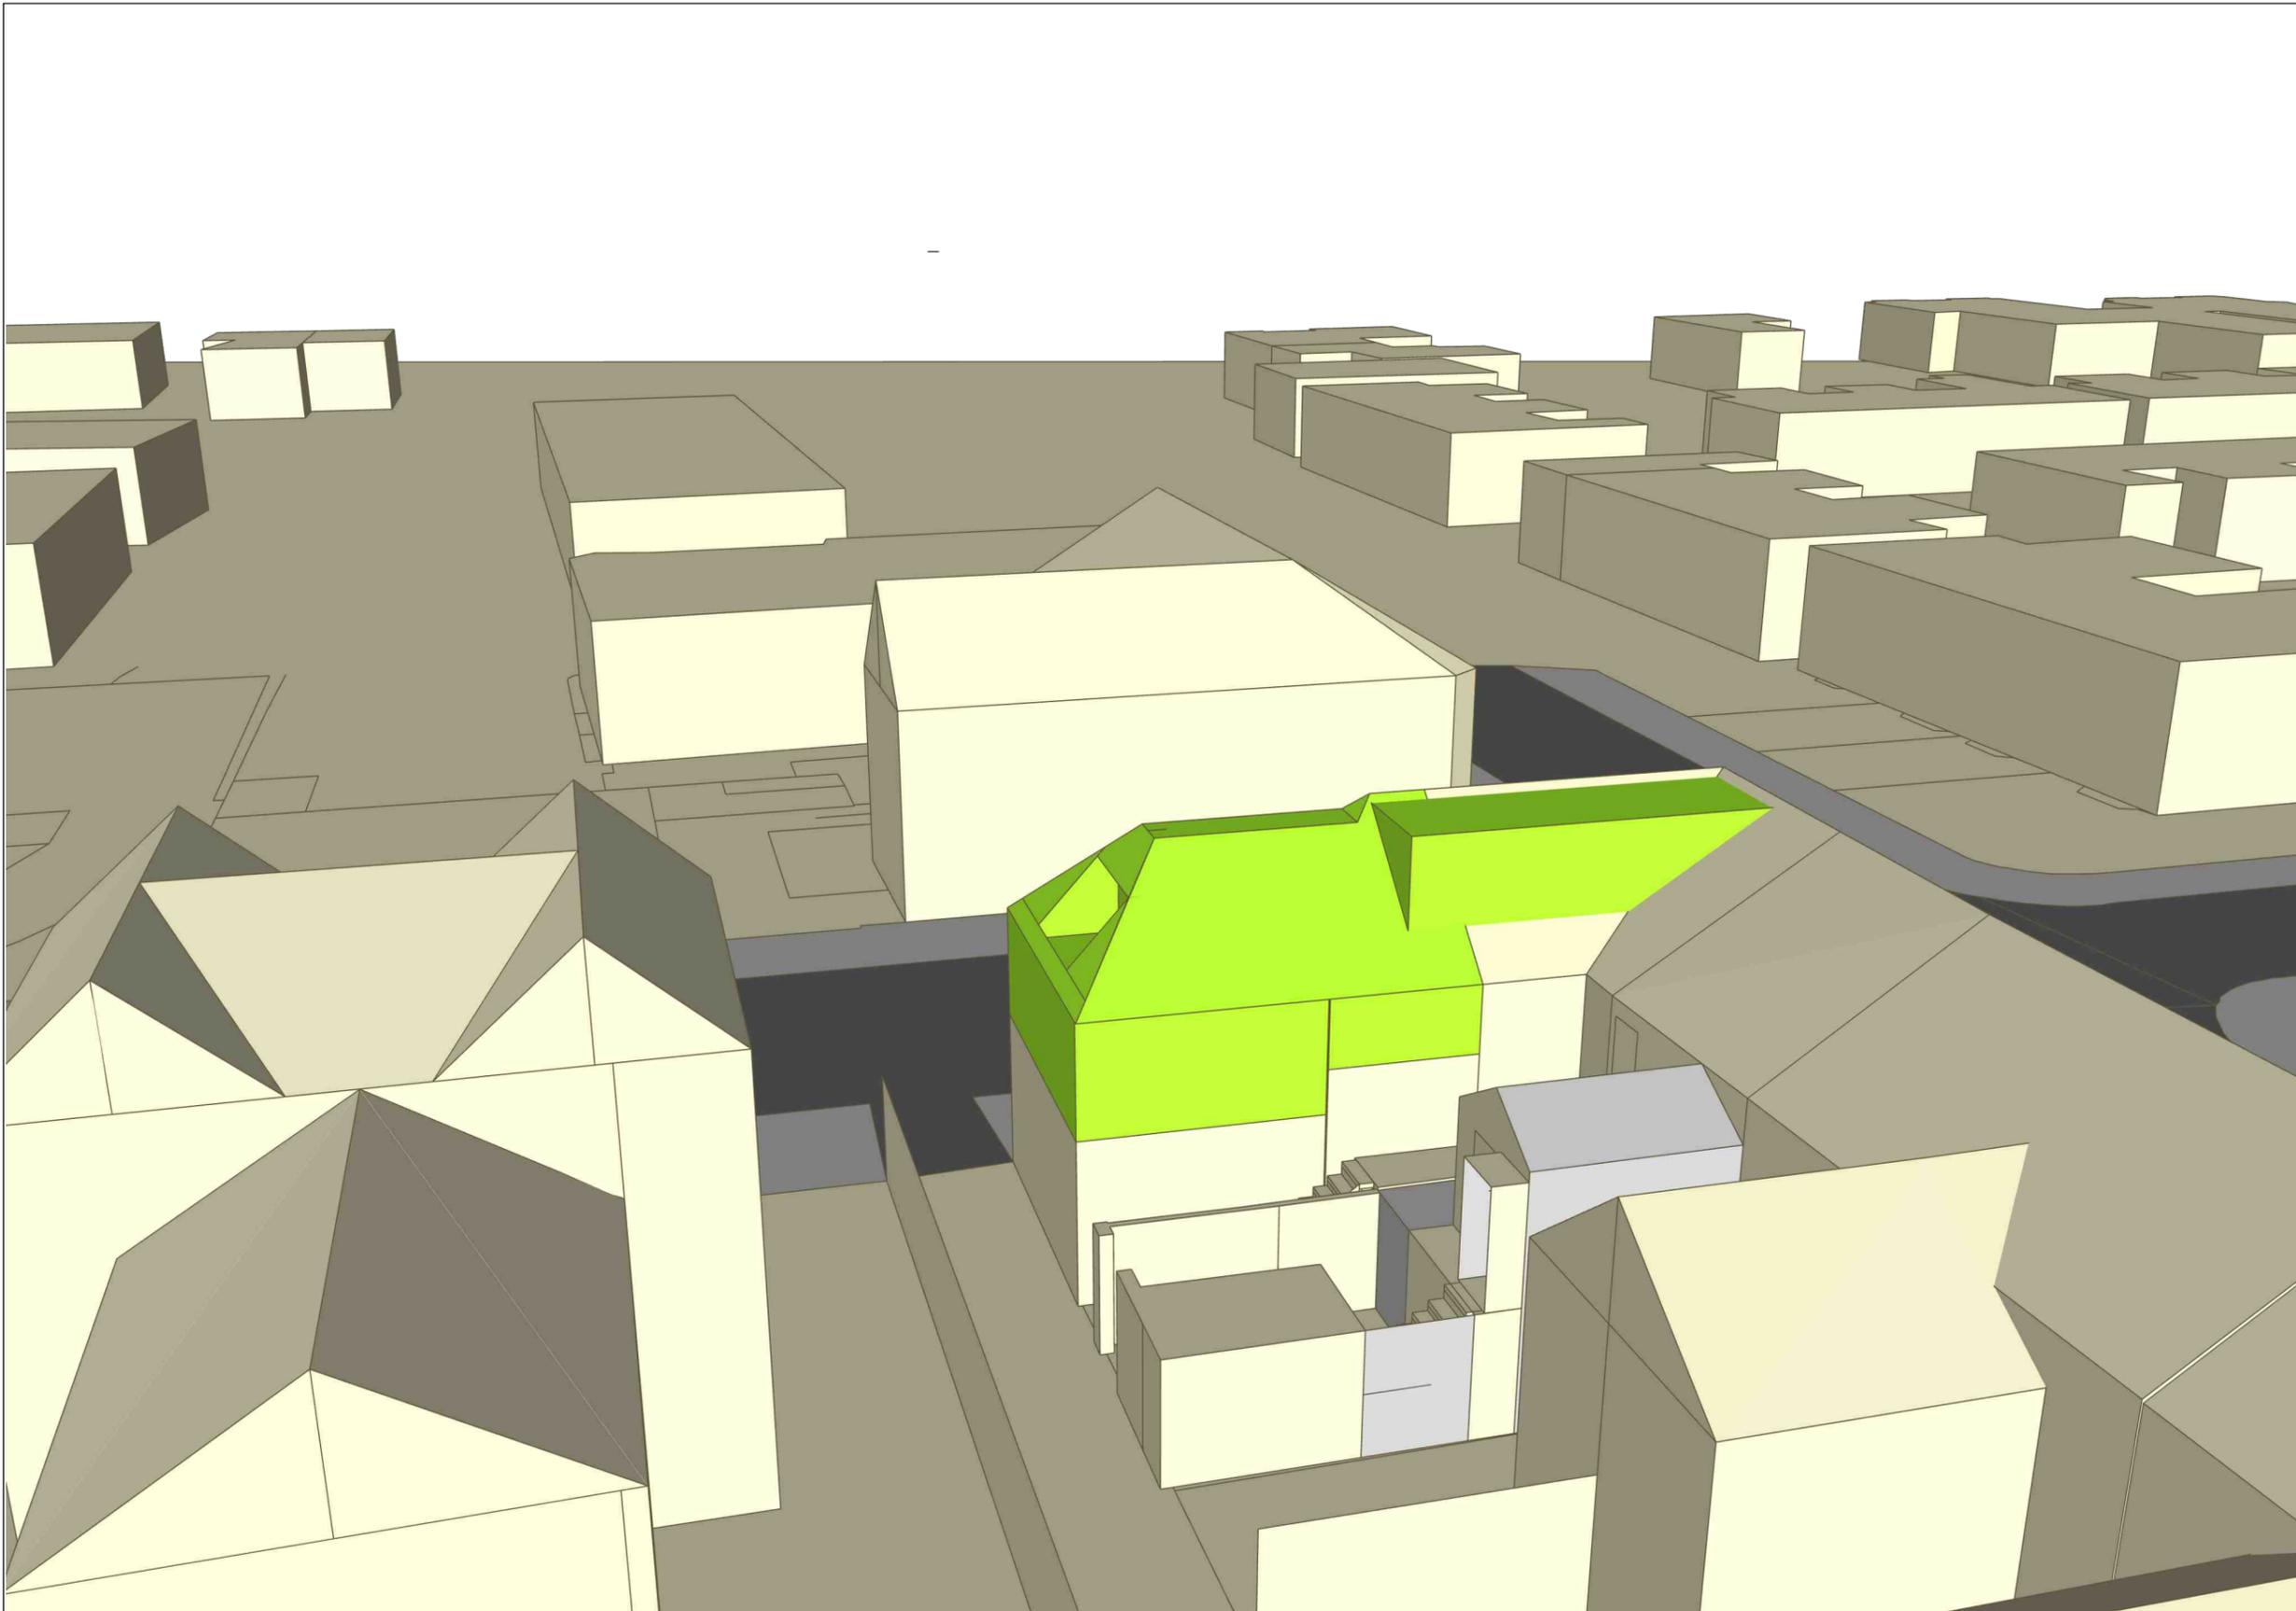

Notes

Drawing No: H4679_06

Hawkins 
environmental
The Square, Basing View, Basingstoke, RG21 4EB
Tel: 01256 522332
enquiry@hawkinsenvironmental.co.uk
www.hawkinsenvironmental.co.uk

Site: 30 Lyndhurst Road, Worthing


Title: View From East Option 2

Client: Sussex Urban
Quarters Ltd

Date: November 2025

Project Number: H4679

F	NH	A
Status	Drawn	Rev

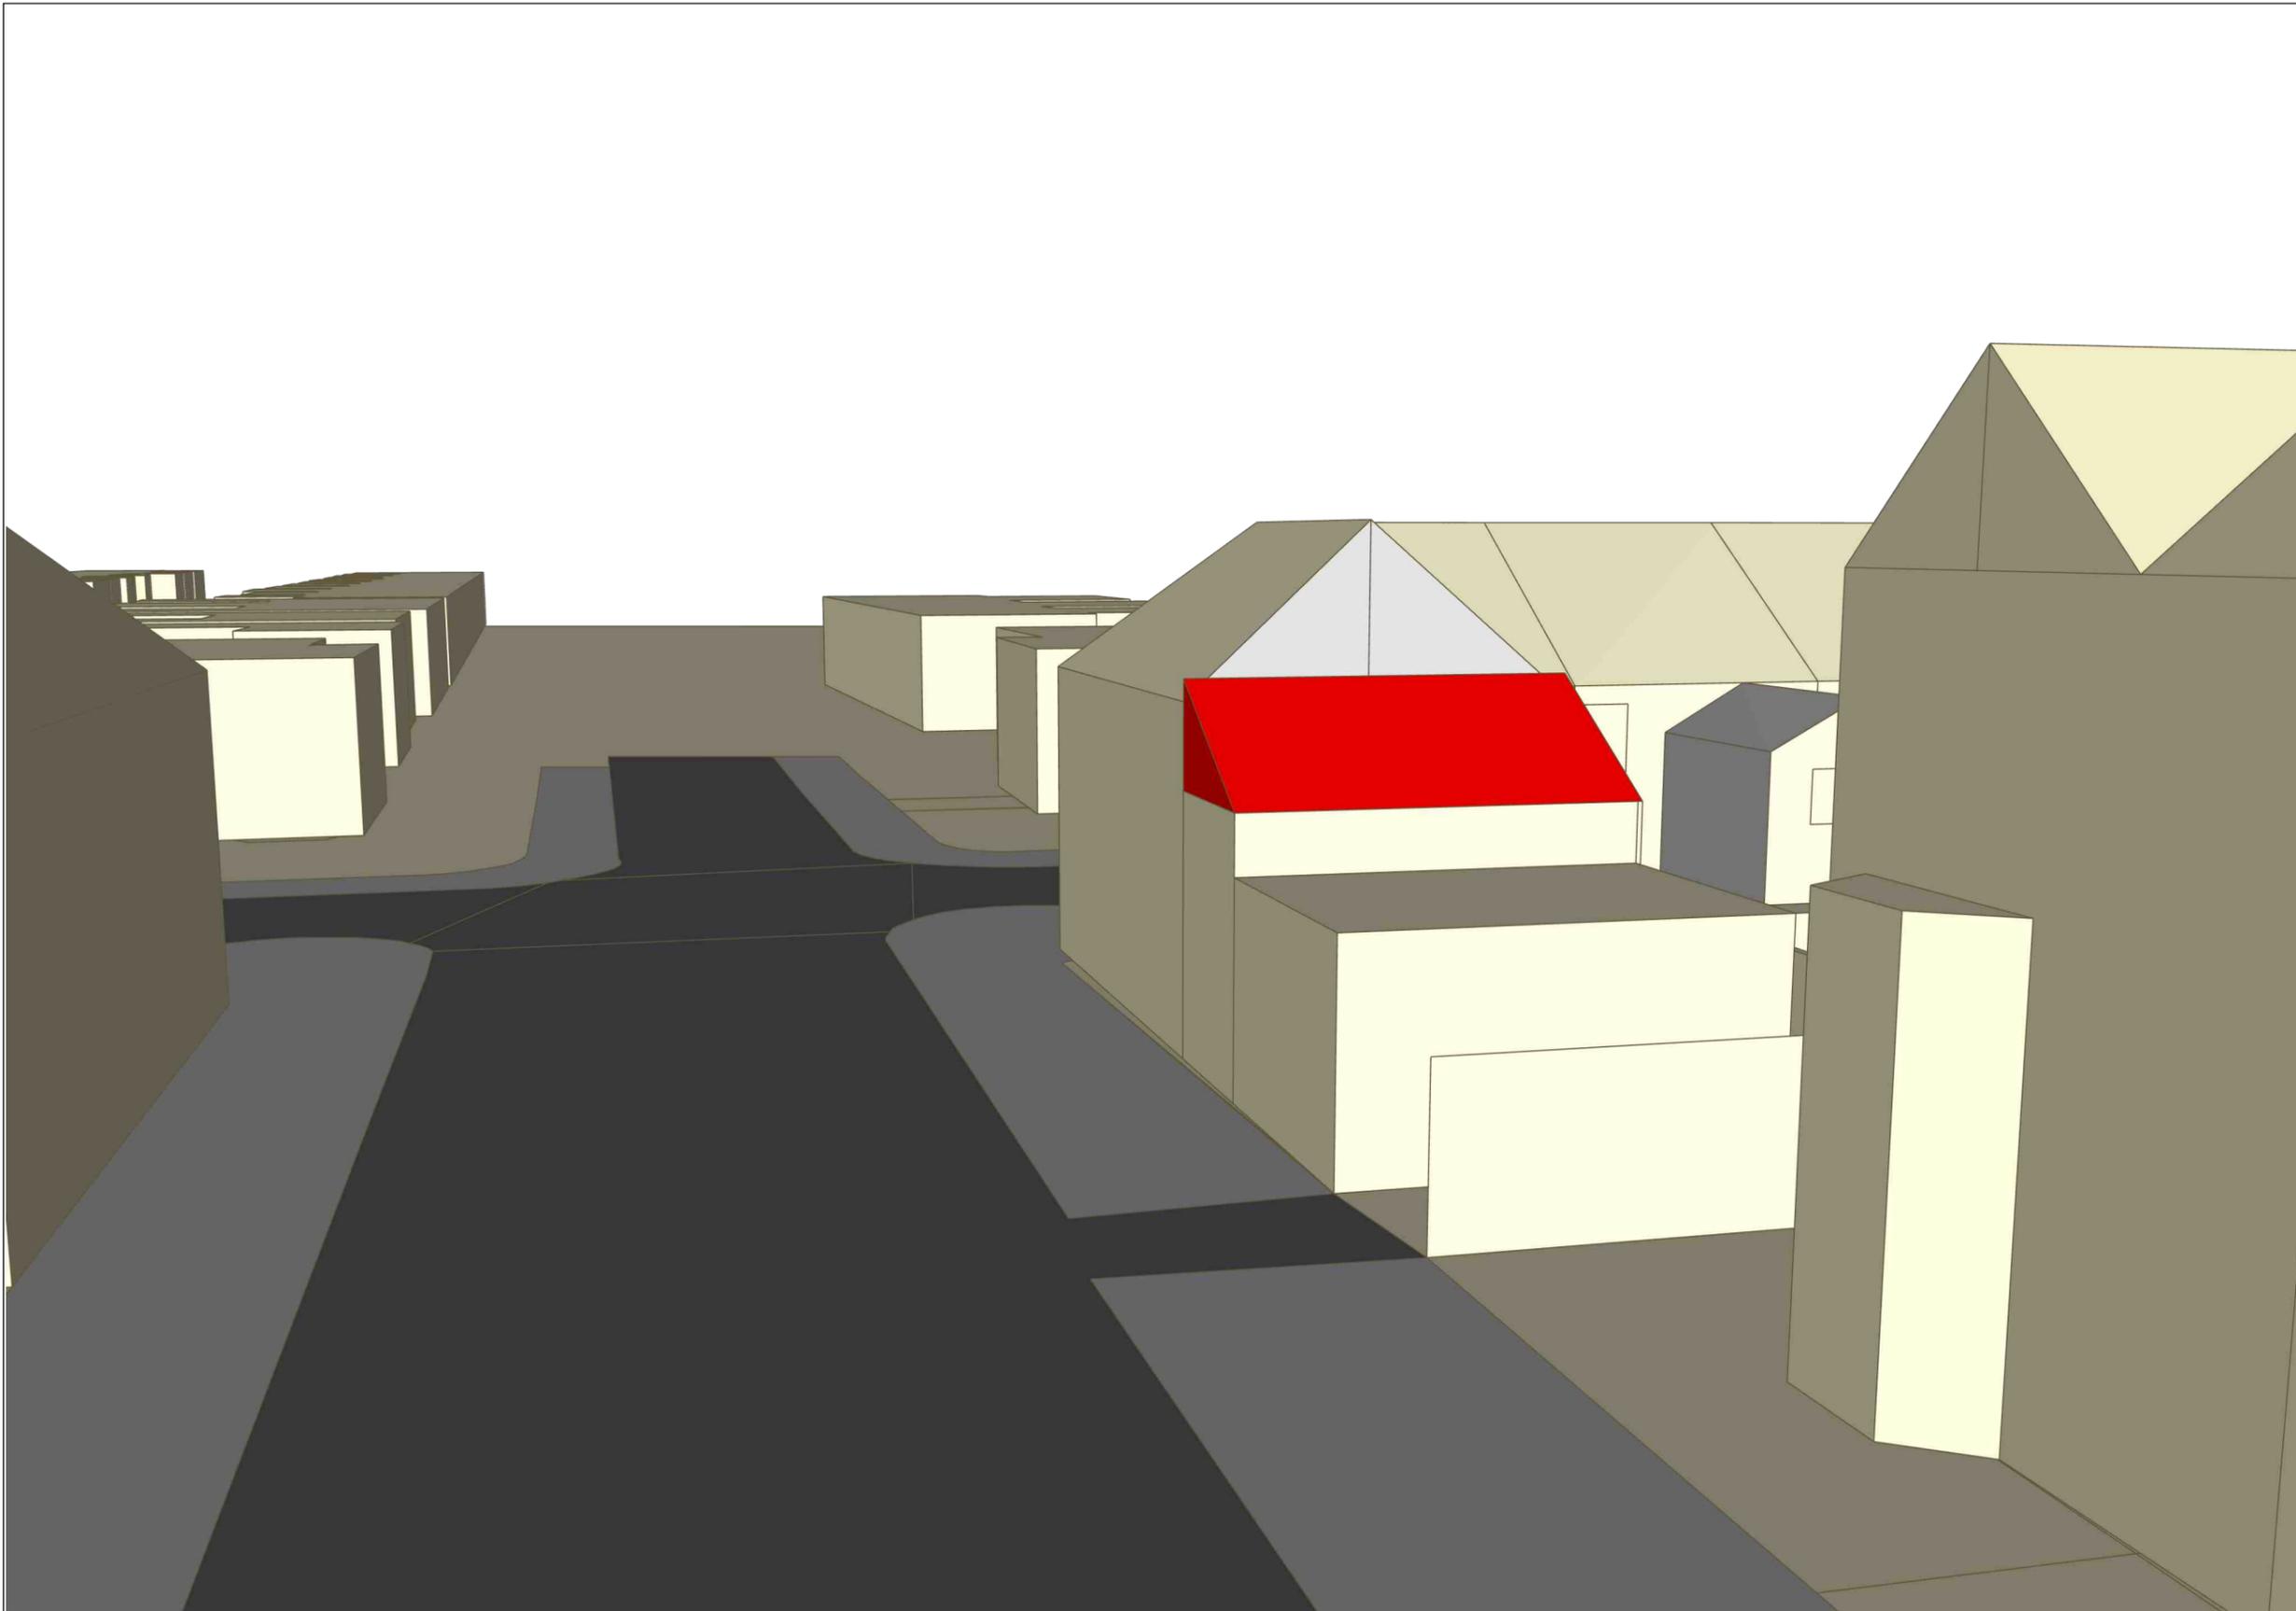

Notes

Drawing No: H4679_07

Hawkins 
environmental
 The Square, Basing View, Basingstoke, RG21 4EB
 Tel: 01256 522332
 enquiry@hawkinsenvironmental.co.uk
 www.hawkinsenvironmental.co.uk

Site: 30 Lyndhurst Road, Worthing


Title: View From South Existing

Client: Sussex Urban Quarters Ltd

Date: November 2025

Project Number: H4679

F	NH	A
Status	Drawn	Rev

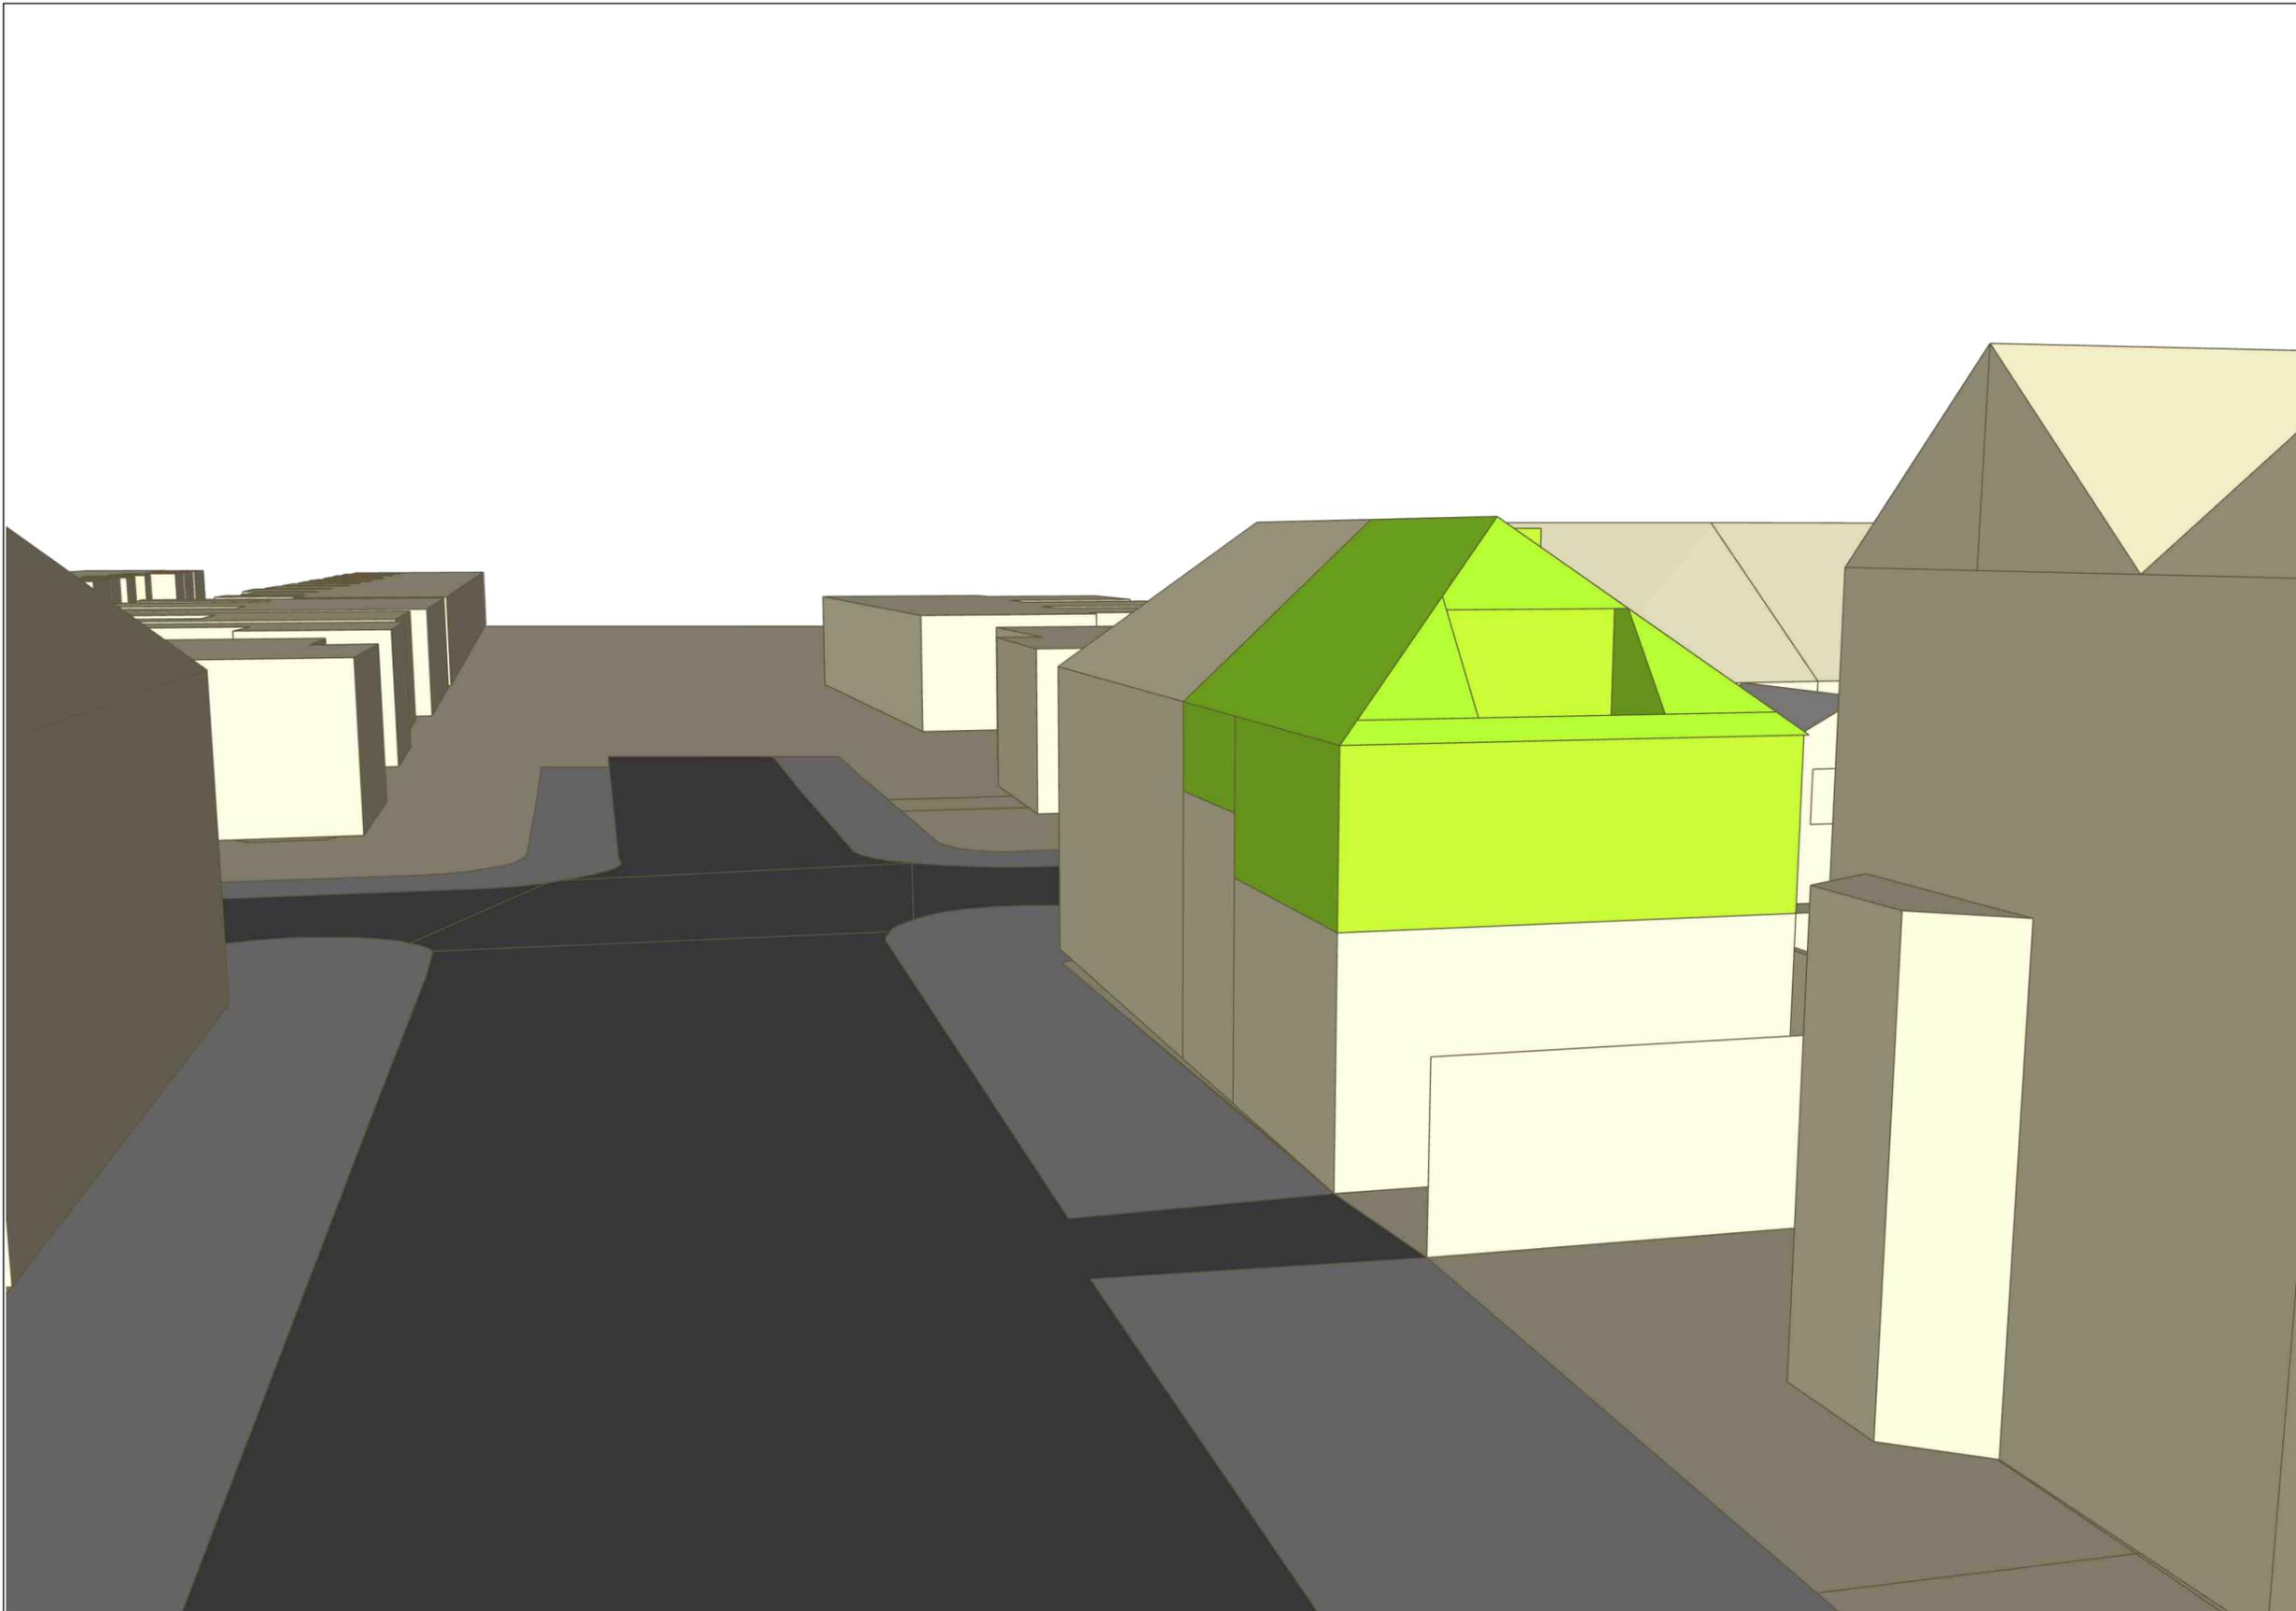

Notes

Drawing No: H4679_08

Hawkins 
environmental
 The Square, Basing View, Basingstoke, RG21 4EB
 Tel: 01256 522332
 enquiry@hawkinsenvironmental.co.uk
 www.hawkinsenvironmental.co.uk

Site: 30 Lyndhurst Road, Worthing


Title: View From South Option 1

Client: Sussex Urban
 Quarters Ltd

Date: November 2025

Project Number: H4679

F	NH	A
Status	Drawn	Rev

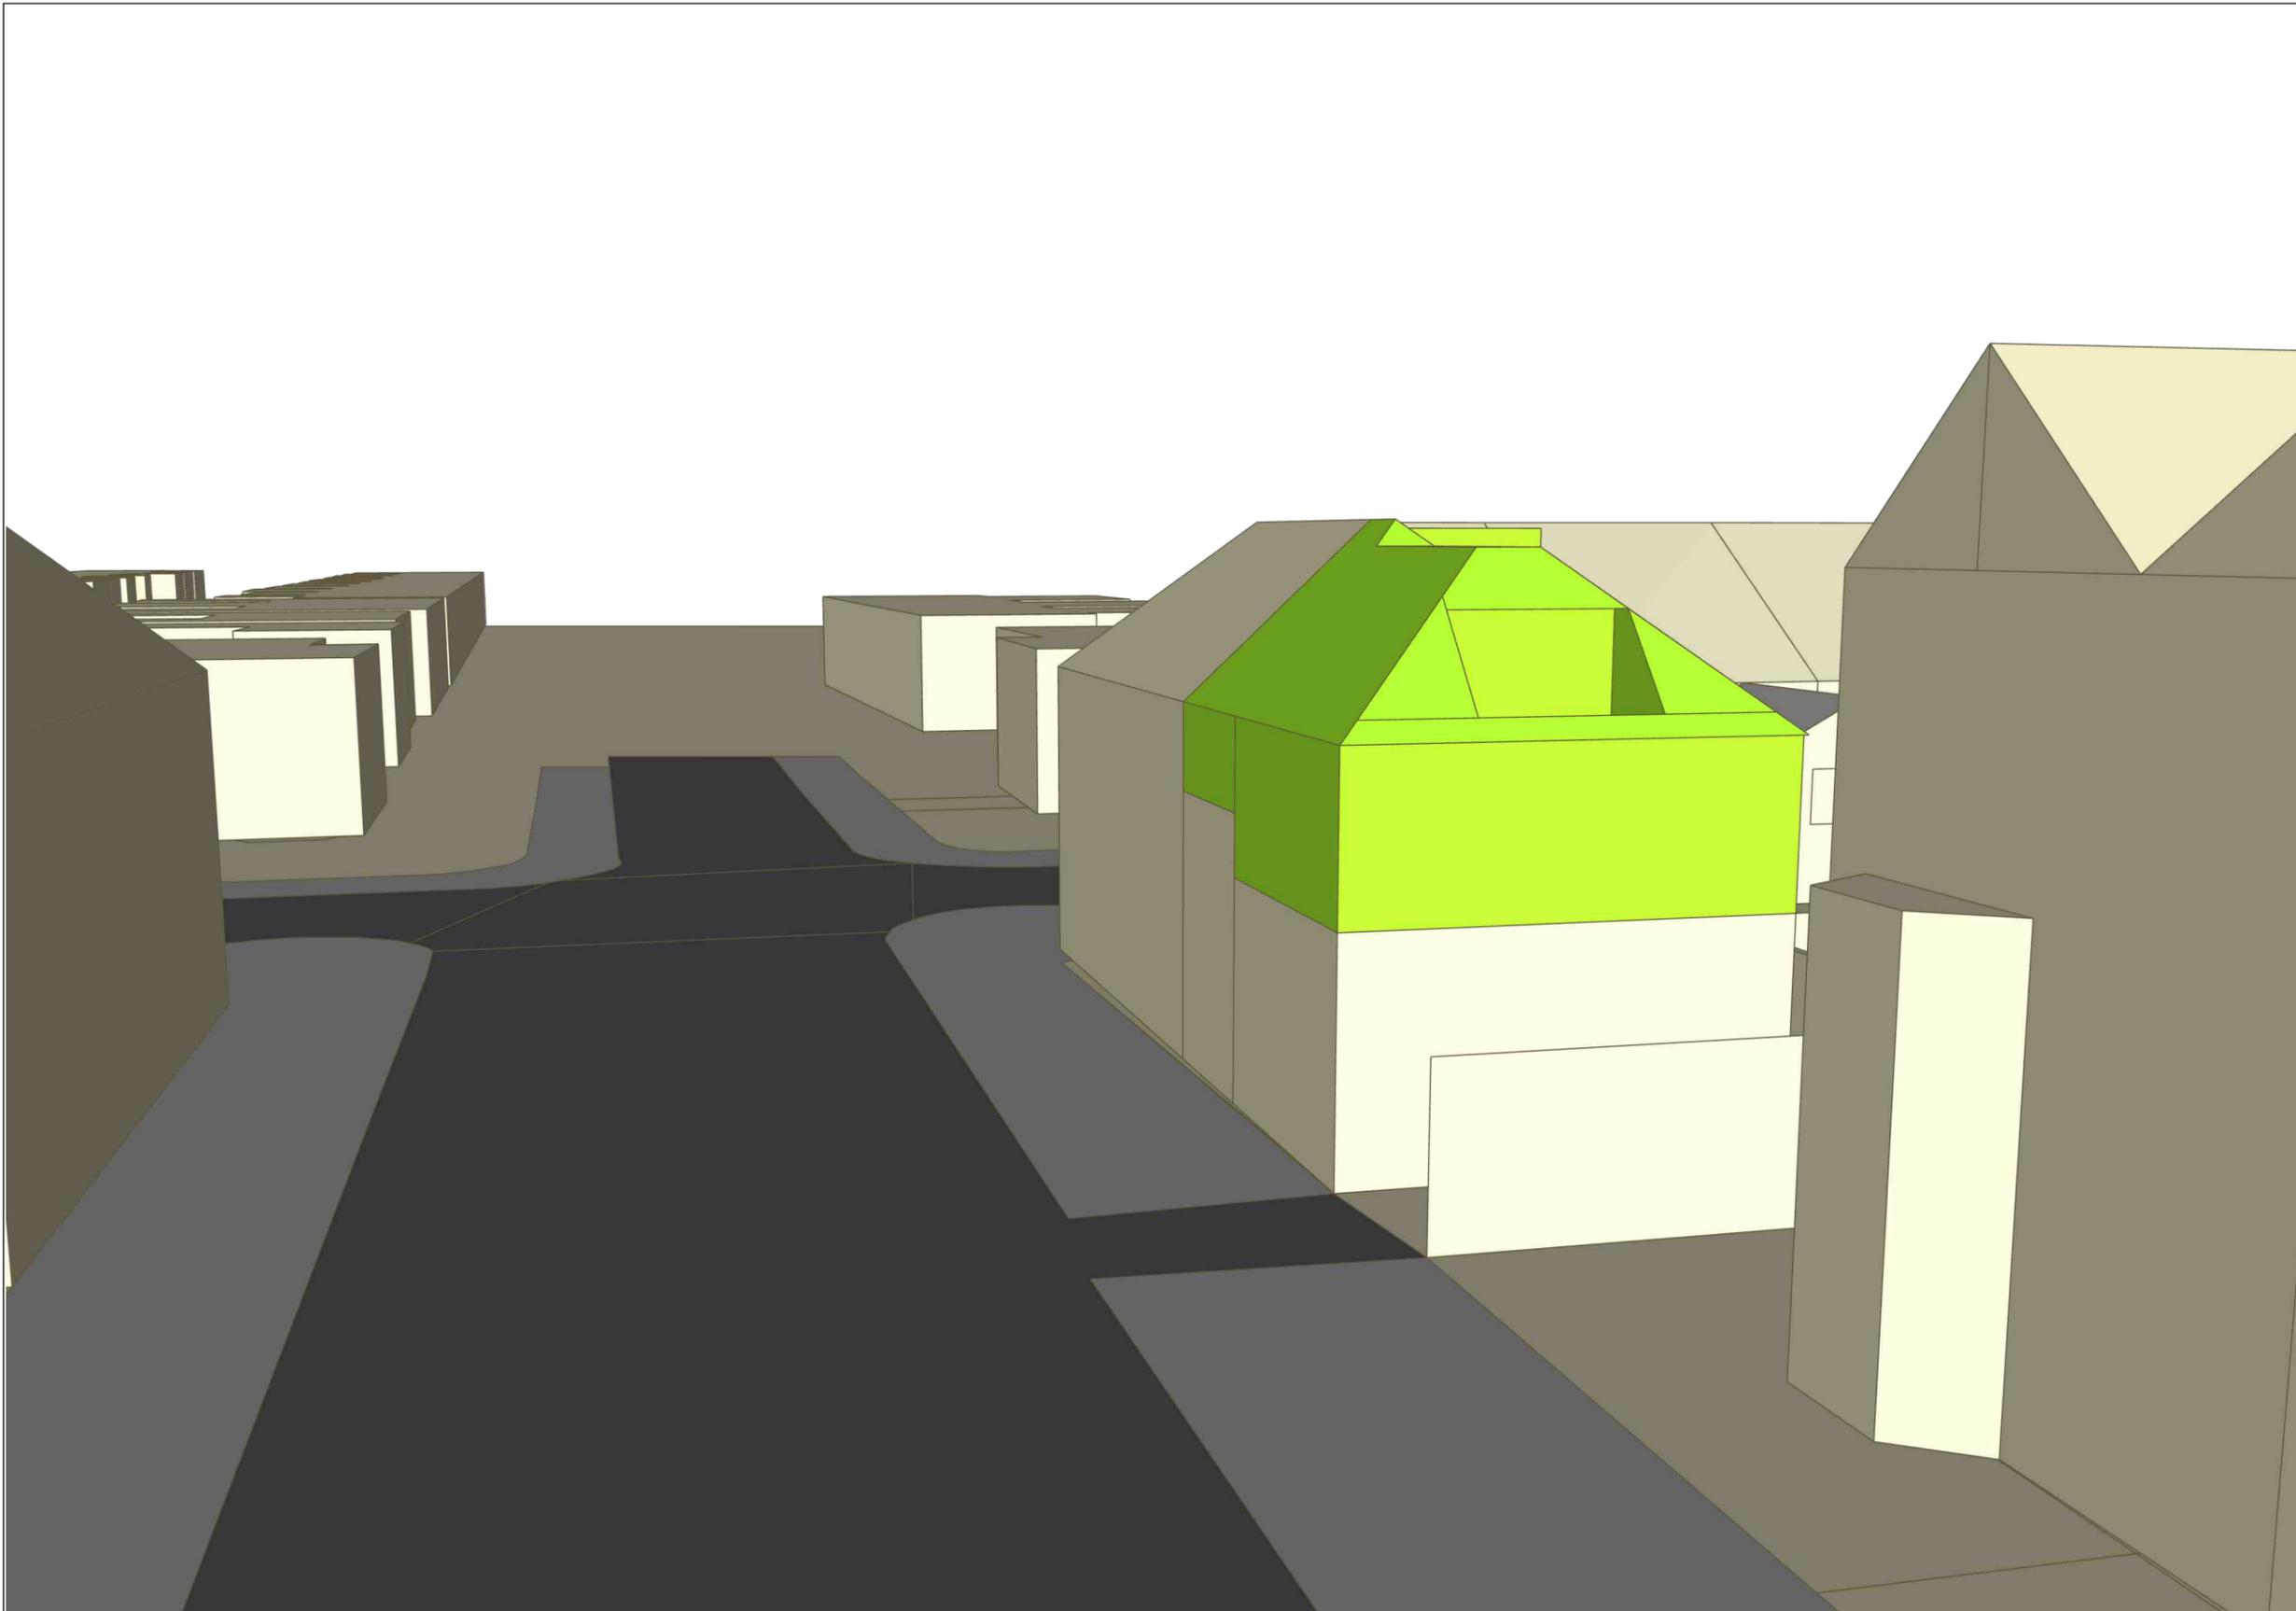

Notes

Drawing No: H4679_09

Hawkins 
environmental
 The Square, Basing View, Basingstoke, RG21 4EB
 Tel: 01256 522332
 enquiry@hawkinsenvironmental.co.uk
 www.hawkinsenvironmental.co.uk

Site: 30 Lyndhurst Road, Worthing


Title: View From South Option 2

Client: Sussex Urban
 Quarters Ltd

Date: November 2025

Project Number: H4679

F	NH	A
Status	Drawn	Rev

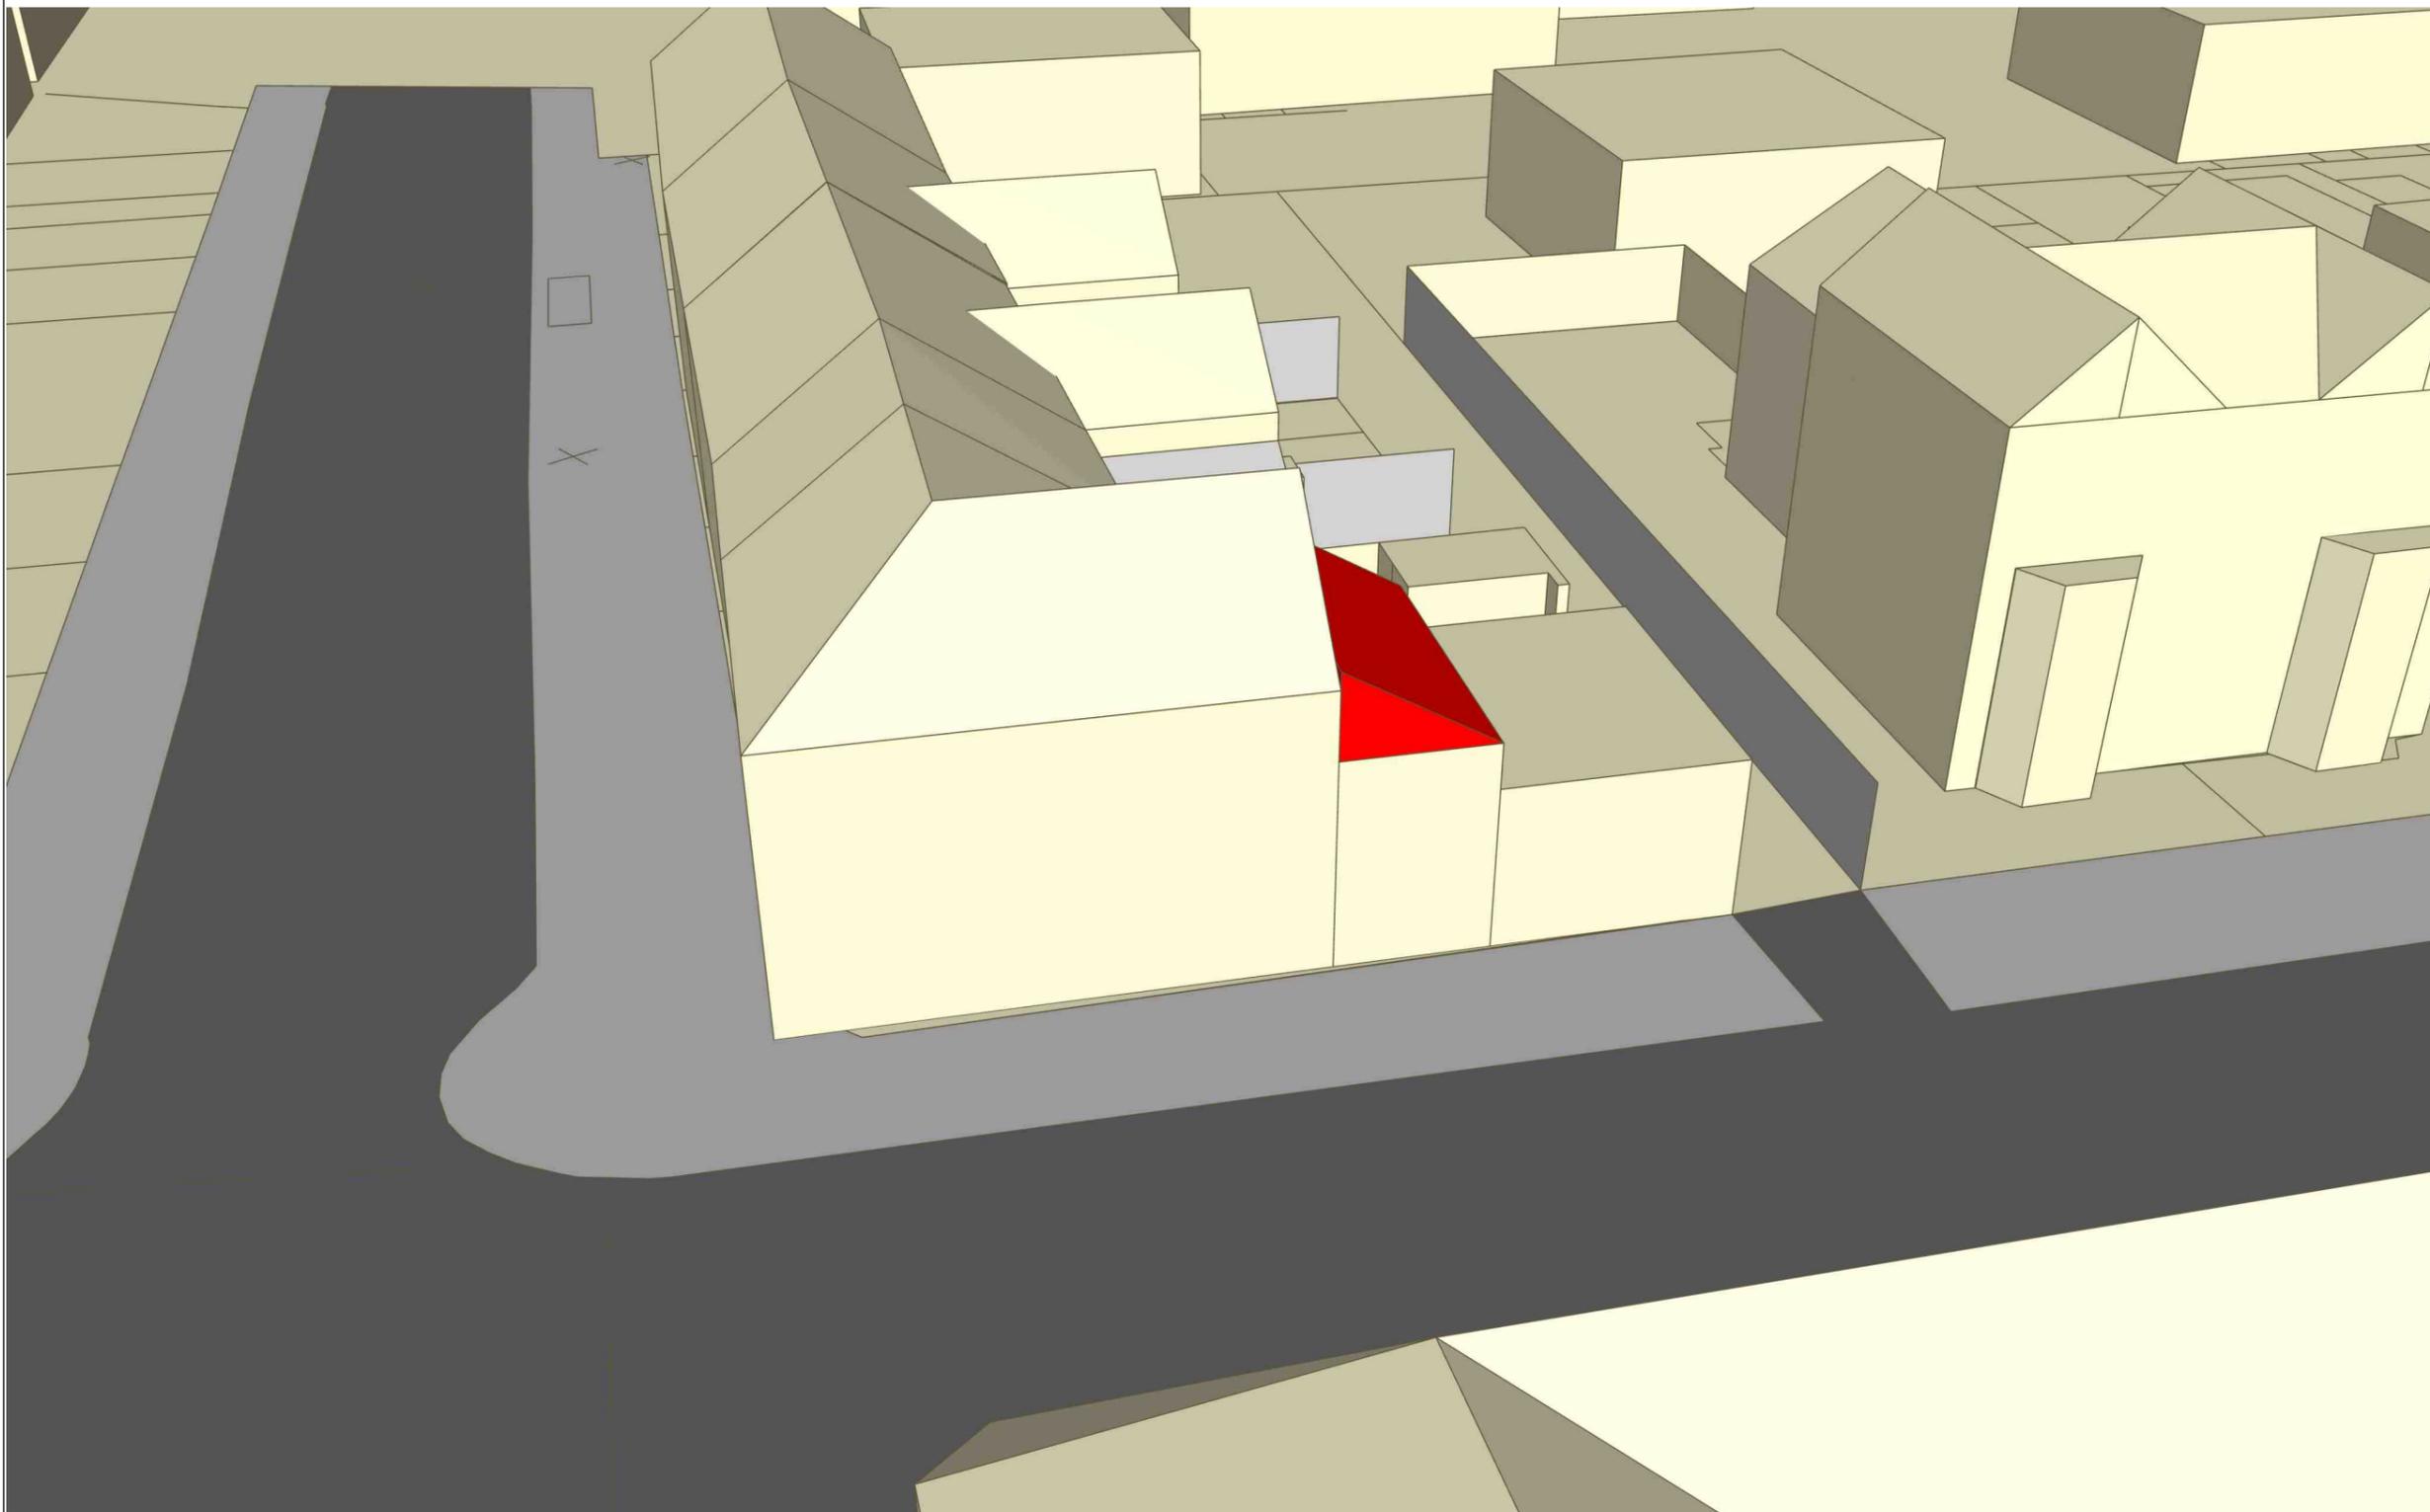

Notes

Drawing No: H4679_10

Hawkins 
environmental
 The Square, Basing View, Basingstoke, RG21 4EB
 Tel: 01256 522332
 enquiry@hawkinsenvironmental.co.uk
 www.hawkinsenvironmental.co.uk

Site: 30 Lyndhurst Road, Worthing


Title: View From West Existing

Client: Sussex Urban
 Quarters Ltd

Date: November 2025

Project Number: H4679

F	NH	A
Status	Drawn	Rev

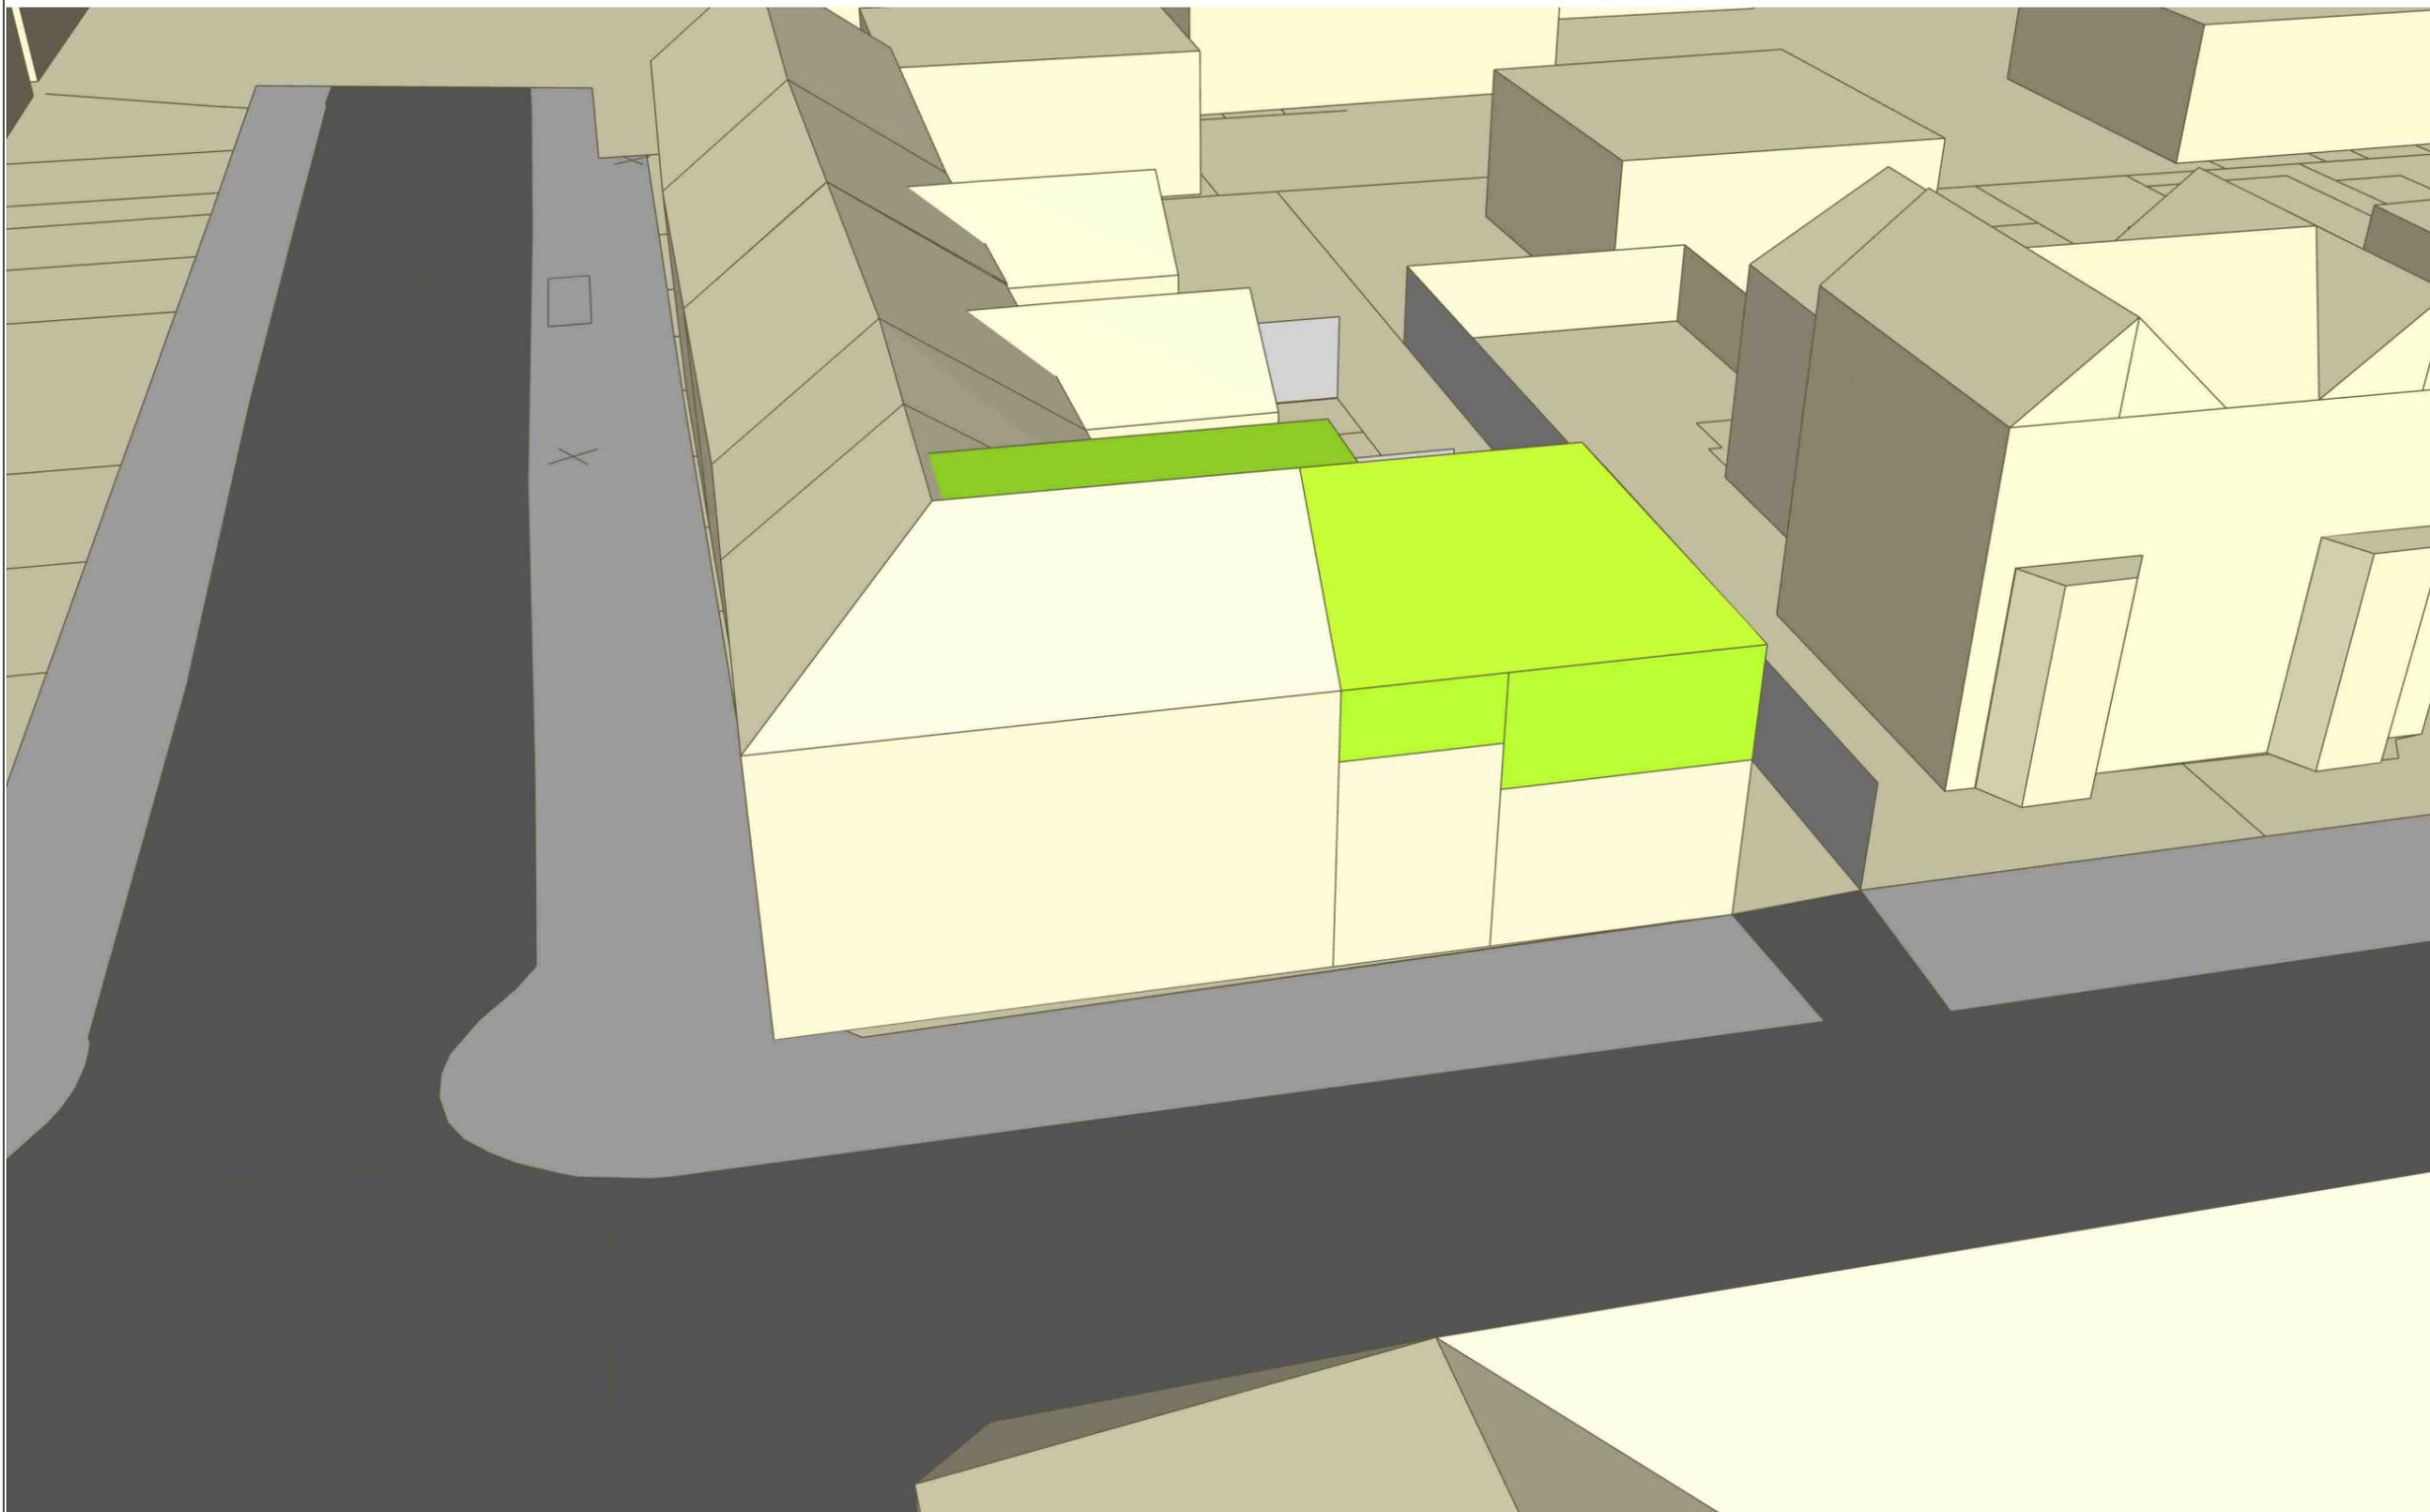

Notes

Drawing No: H4679_11

Hawkins 
environmental
The Square, Basing View, Basingstoke, RG21 4EB
Tel: 01256 522332
enquiry@hawkinsenvironmental.co.uk
www.hawkinsenvironmental.co.uk

Site: 30 Lyndhurst Road, Worthing


Title: View From West Option 1

Client: Sussex Urban
Quarters Ltd

Date: November 2025

Project Number: H4679

F	NH	A
Status	Drawn	Rev

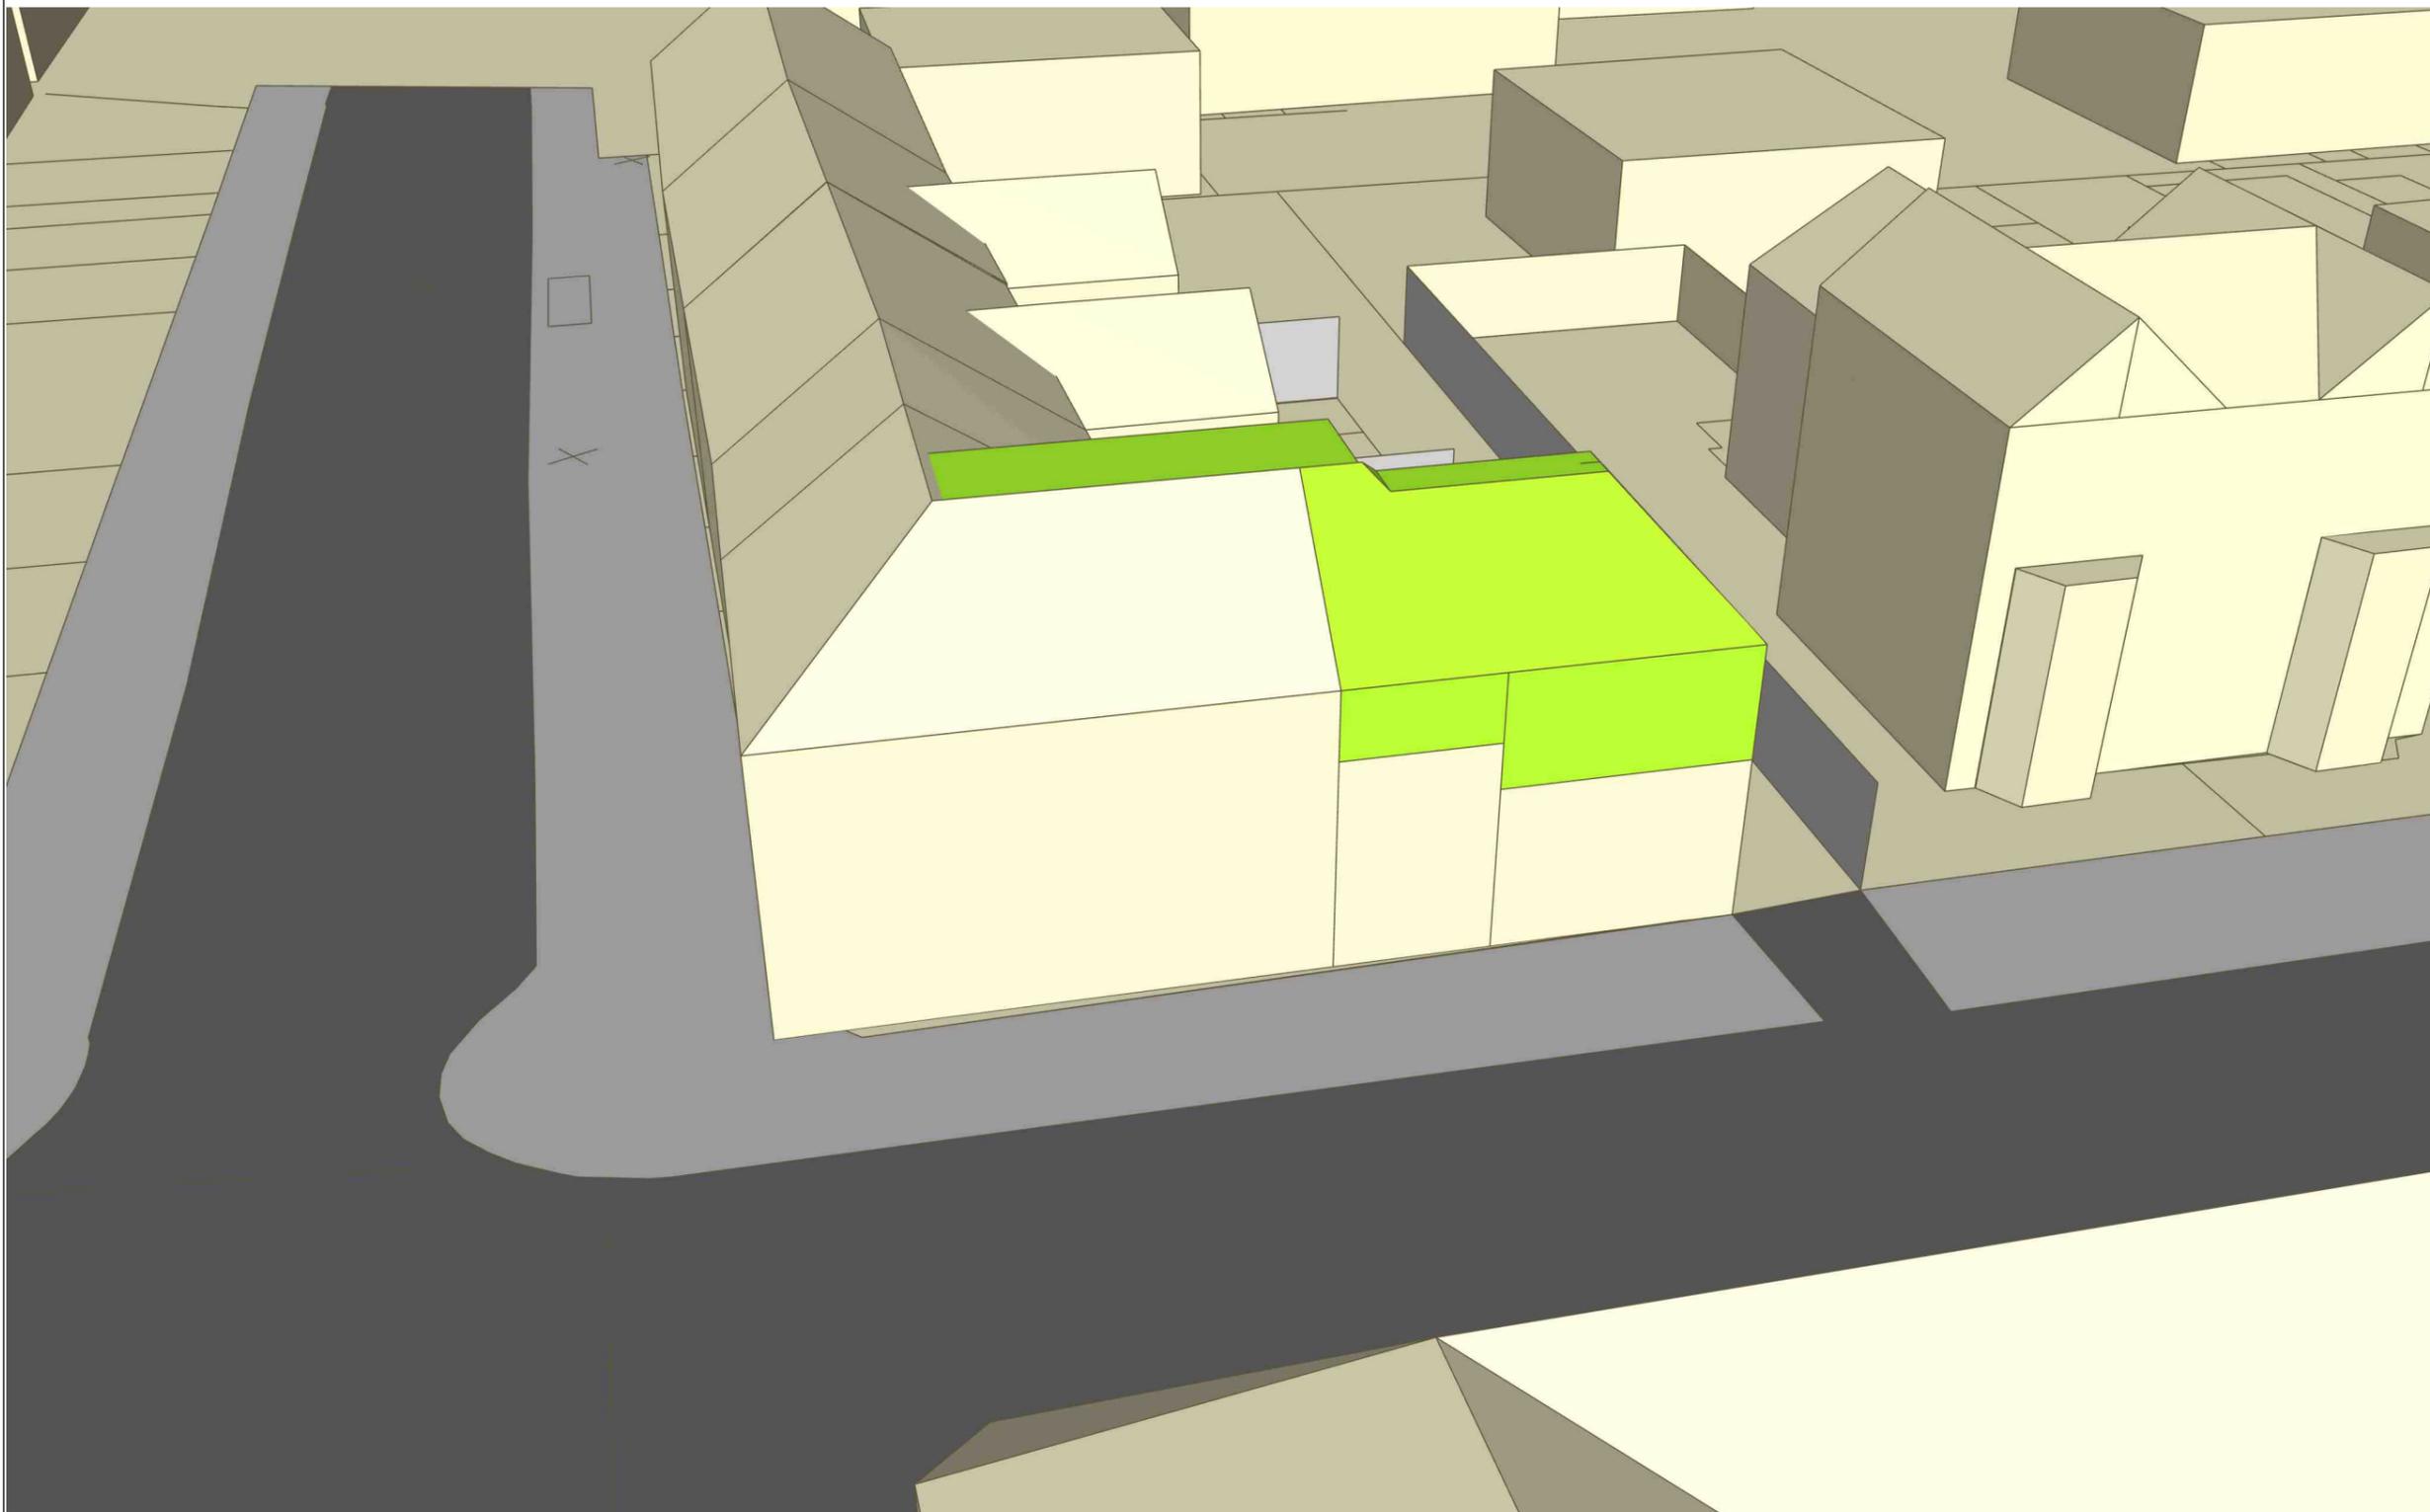

Notes

Drawing No: H4679_12

Hawkins 
 environmental
 The Square, Basing View, Basingstoke, RG21 4EB
 Tel: 01256 522332
 enquiry@hawkinsenvironmental.co.uk
 www.hawkinsenvironmental.co.uk

Site: 30 Lyndhurst Road, Worthing


Title: View From West Option 2

Client: Sussex Urban
 Quarters Ltd

Date: November 2025

Project Number: H4679

F	NH	A
Status	Drawn	Rev

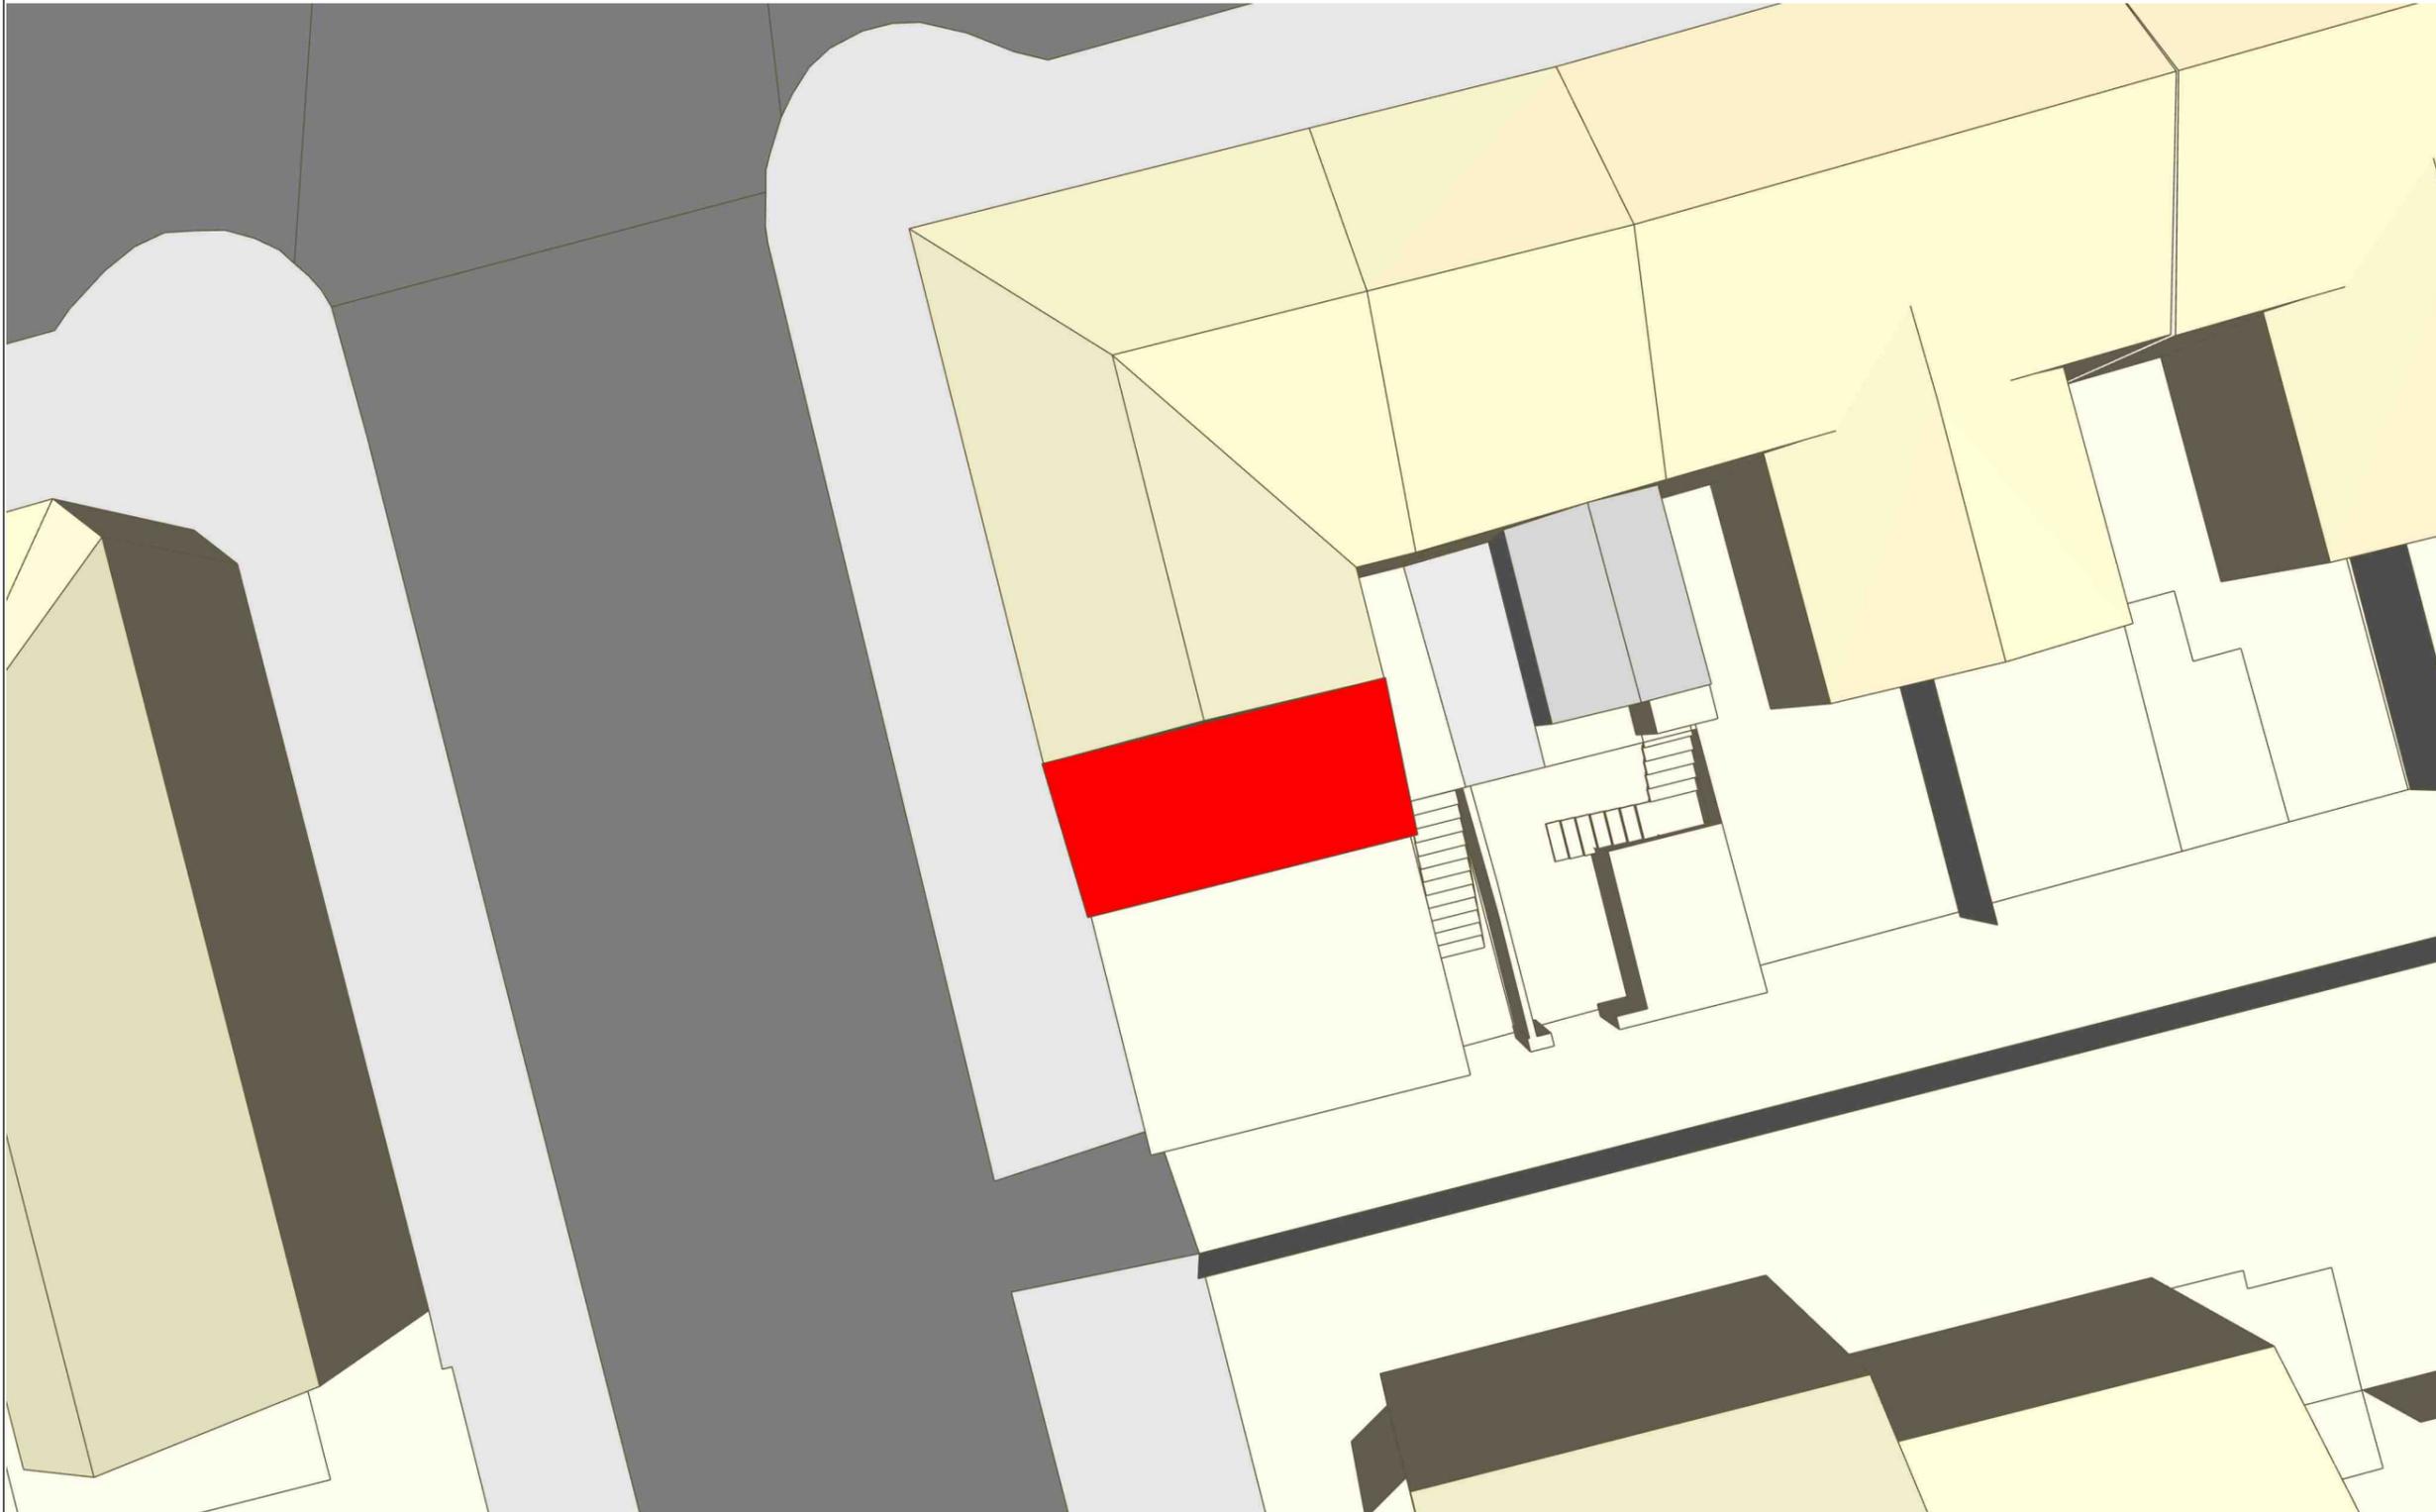

Notes

Drawing No: H4679_13

Hawkins 
environmental
The Square, Basing View, Basingstoke, RG21 4EB
Tel: 01256 522332
enquiry@hawkinsenvironmental.co.uk
www.hawkinsenvironmental.co.uk

Site: 30 Lyndhurst Road, Worthing

Title: Overhead View Existing

Client: Sussex Urban
Quarters Ltd

Date: November 2025

Project Number: H4679

F	NH	A
Status	Drawn	Rev



Notes

Drawing No: H4679_14

Hawkins 
environmental
The Square, Basing View, Basingstoke, RG21 4EB
Tel: 01256 522332
enquiry@hawkinsenvironmental.co.uk
www.hawkinsenvironmental.co.uk

Site: 30 Lyndhurst Road, Worthing

Title: Overhead View Option 1

Client: Sussex Urban
Quarters Ltd

Date: November 2025

Project Number: H4679

F	NH	A
Status	Drawn	Rev



Notes

Drawing No: H4679_15

Hawkins 
environmental
The Square, Basing View, Basingstoke, RG21 4EB
Tel: 01256 522332
enquiry@hawkinsenvironmental.co.uk
www.hawkinsenvironmental.co.uk

Site: 30 Lyndhurst Road, Worthing


Title: Overhead View Option 2

Client: Sussex Urban
Quarters Ltd

Date: November 2025

Project Number: H4679

F	NH	A
Status	Drawn	Rev

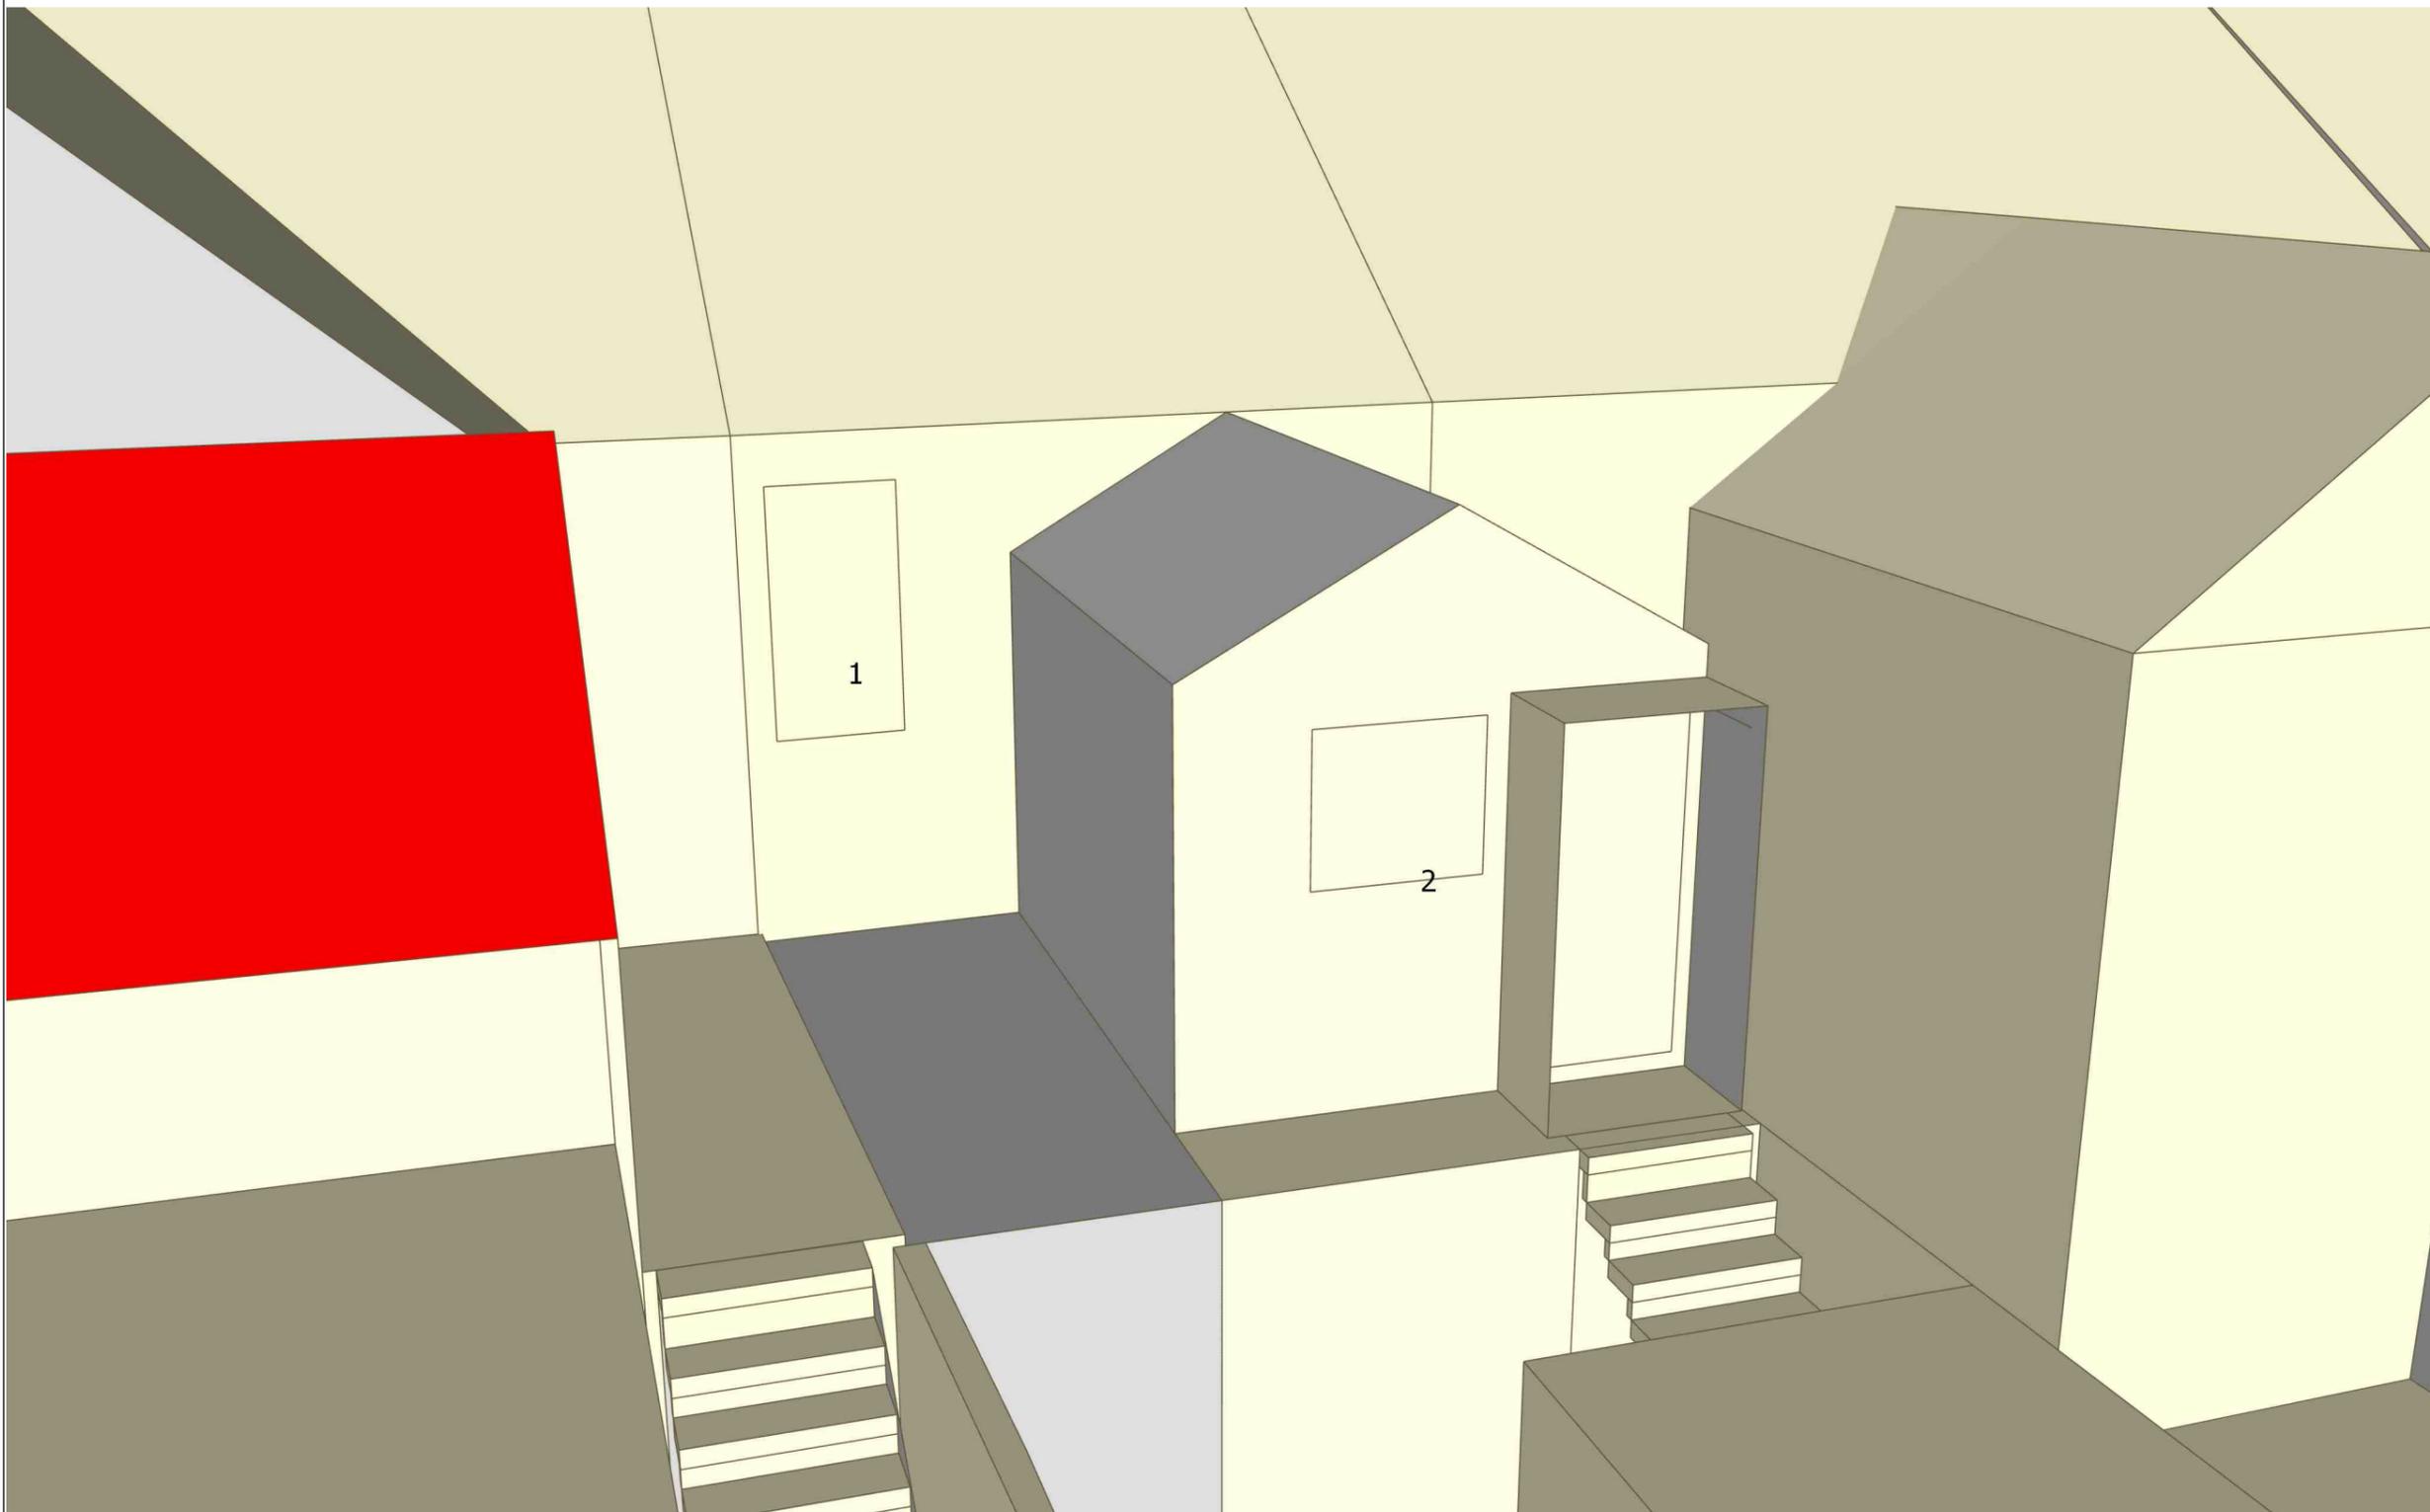

Notes

Drawing No: H4679_16

Hawkins 
environmental
 The Square, Basing View, Basingstoke, RG21 4EB
 Tel: 01256 522332
 enquiry@hawkinsenvironmental.co.uk
 www.hawkinsenvironmental.co.uk

Site: 30 Lyndhurst Road, Worthing

Title: Window Locations A

Client: Sussex Urban
 Quarters Ltd


Date: November 2025

Project Number: H4679

F	NH	A
Status	Drawn	Rev

Drawing Ref: H4679
Window Ref: 32 Lyndhurst Road_First_W1_1

VSC Existing: 28.84
Proposed: 24.13

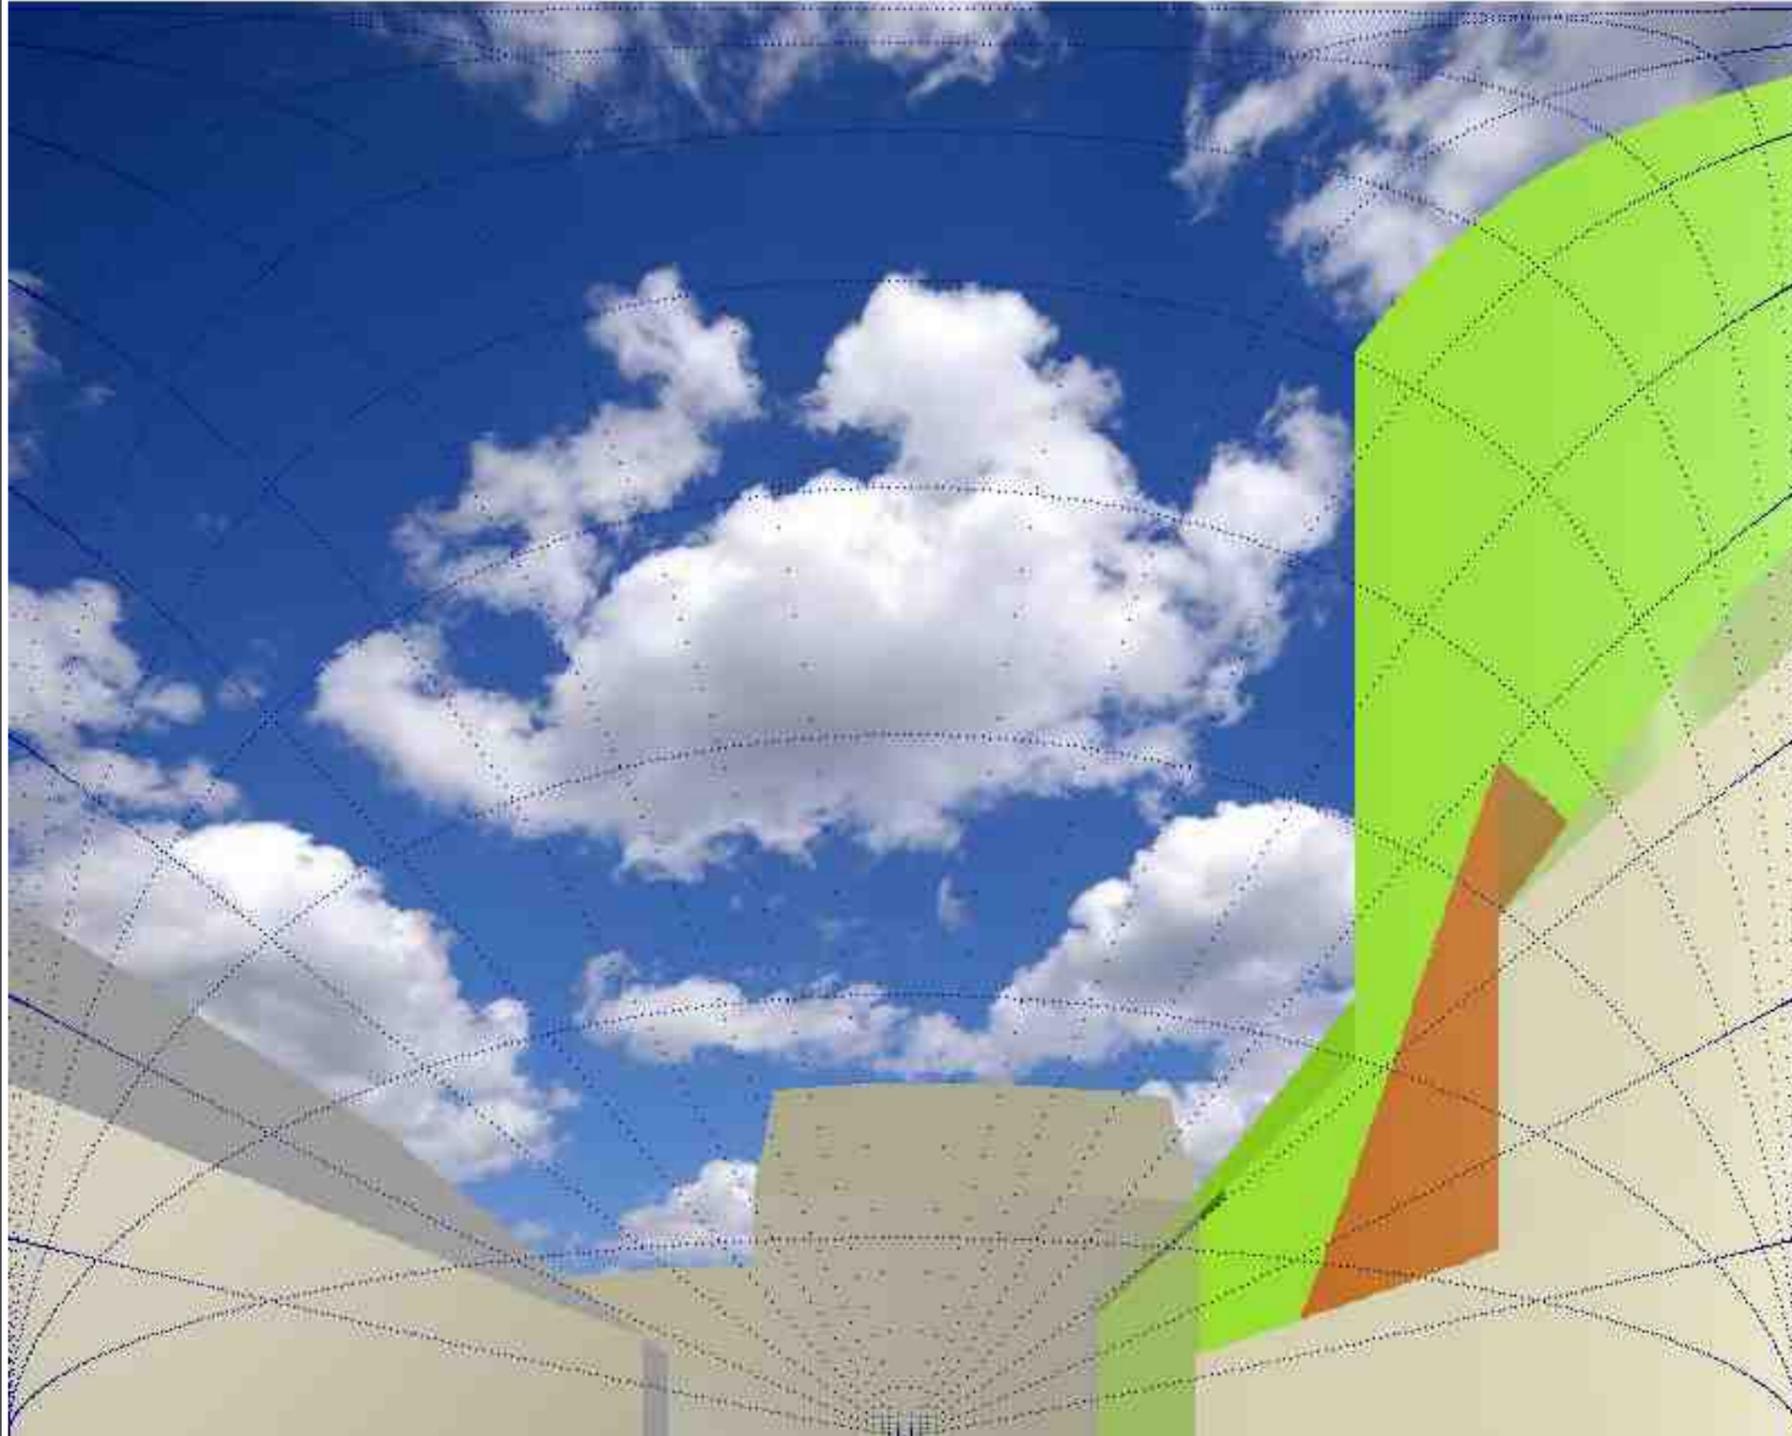

Do not scale from this drawing
© Hawkins Environmental Ltd

Notes

Drawing No: H4679_17

Hawkins 
environmental
The Square, Basing View, Basingstoke, RG21 4EB
Tel: 01256 522332
enquiry@hawkinsenvironmental.co.uk
www.hawkinsenvironmental.co.uk

Site: 30 Lyndhurst Road, Worthing

Title: Example Waldram Diag.

Client: Sussex Urban
Quarters Ltd

Date: November 2025


Project Number: H4679

F	NH	A
Status	Drawn	Rev

Drawing Ref: H4679
 Window Ref: 32 Lyndhurst Road_First_W2_2

LOCATION
 london
 51.5 N, 0.00 E

APSH	Annual	Winter
	Ex 68	23
	Pr 59	17

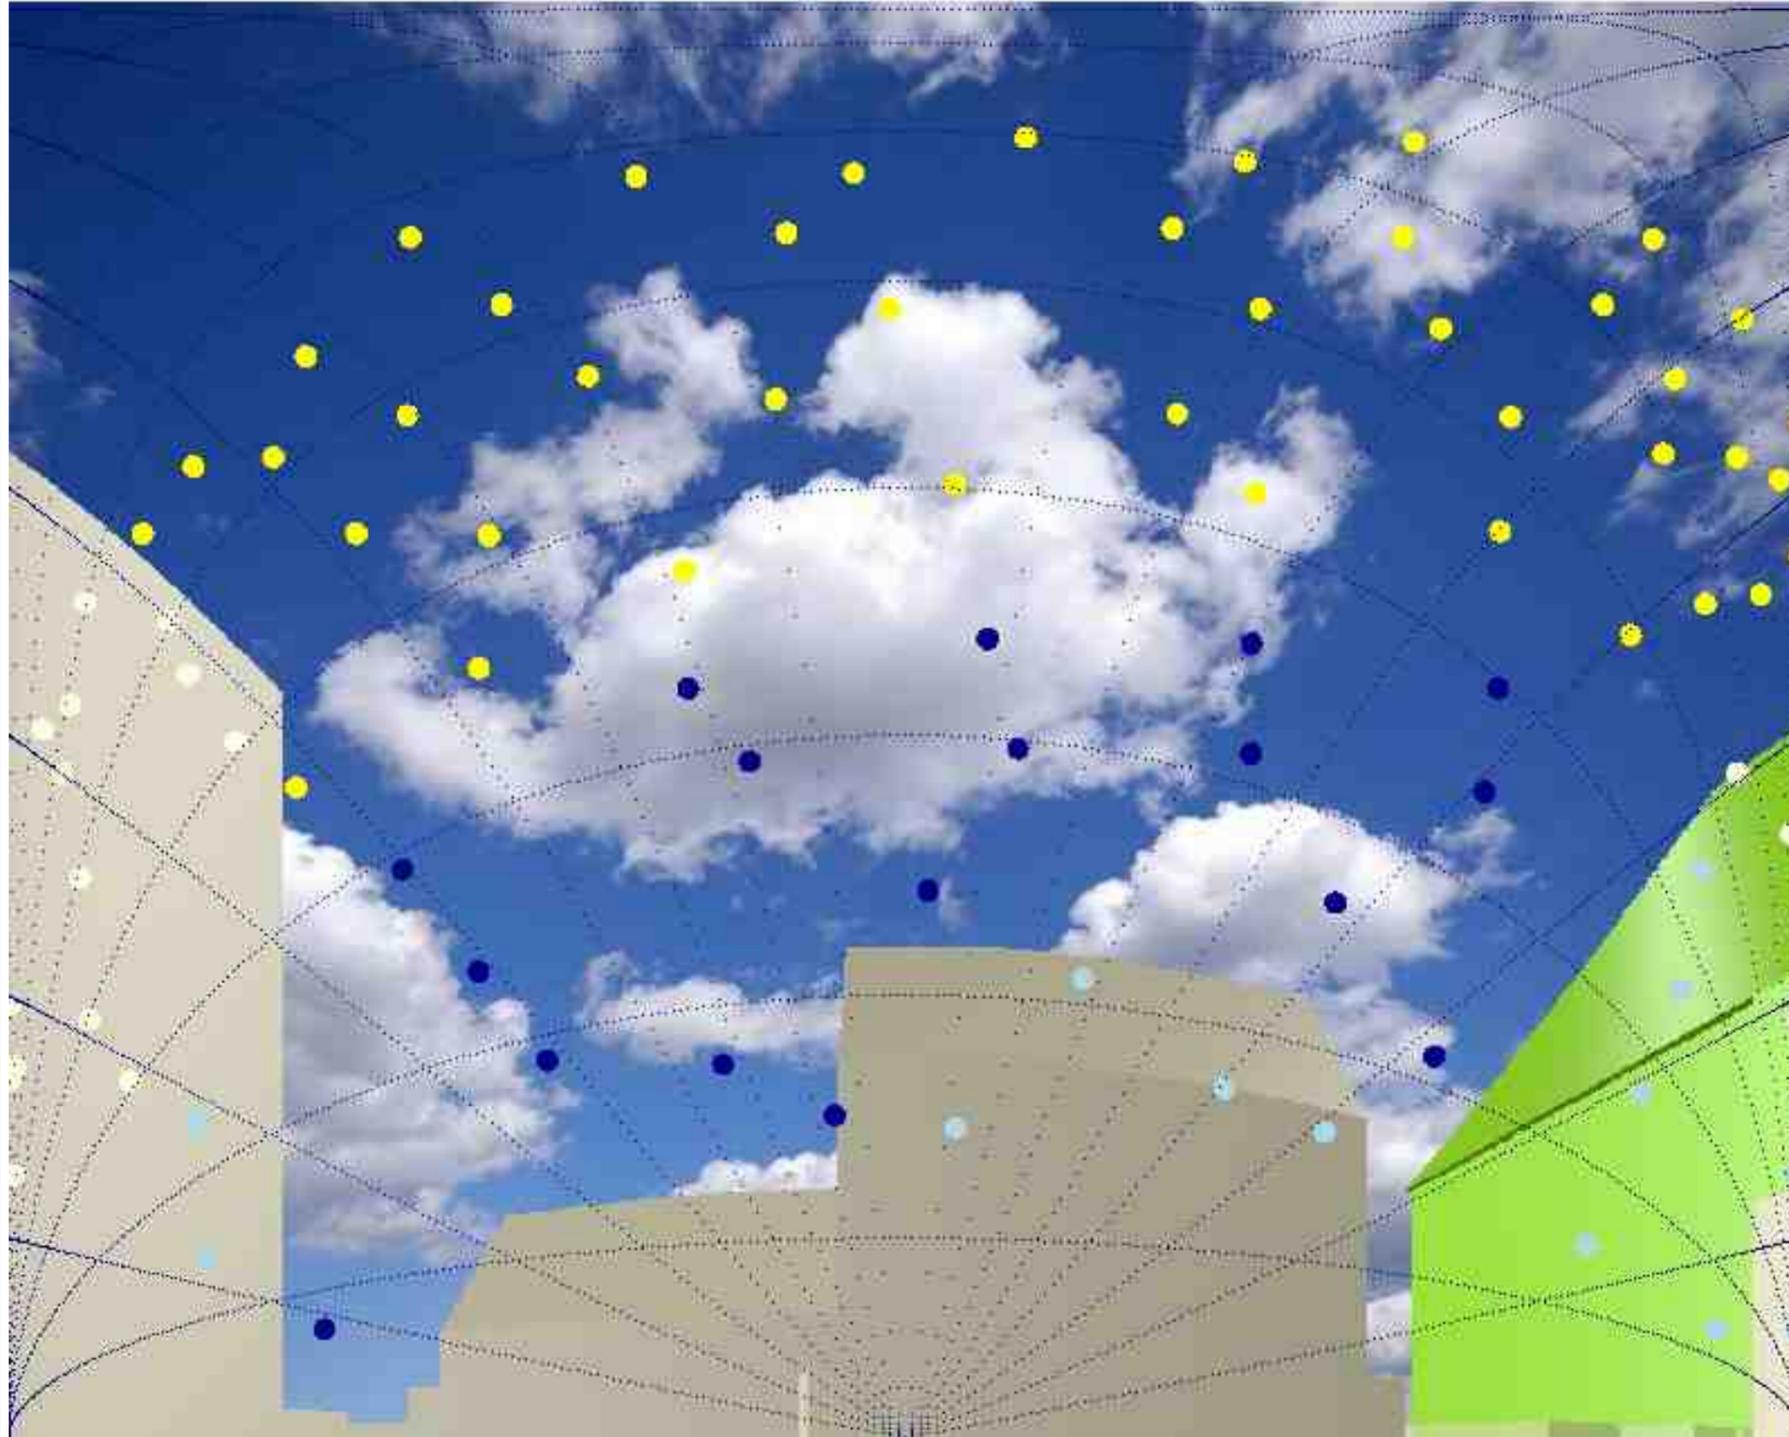

Notes

Drawing No: H4679_18

Hawkins 
 environmental
 The Square, Basing View, Basingstoke, RG21 4EB
 Tel: 01256 522332
 enquiry@hawkinsenvironmental.co.uk
 www.hawkinsenvironmental.co.uk

Site: 30 Lyndhurst Road, Worthing

Title: Sample Sunlight Indicator

Client: Sussex Urban
 Quarters Ltd

Date: November 2025

Project Number: H4679


F	NH	A
Status	Drawn	Rev



Shadows - Existing site layout - 21st March



Notes

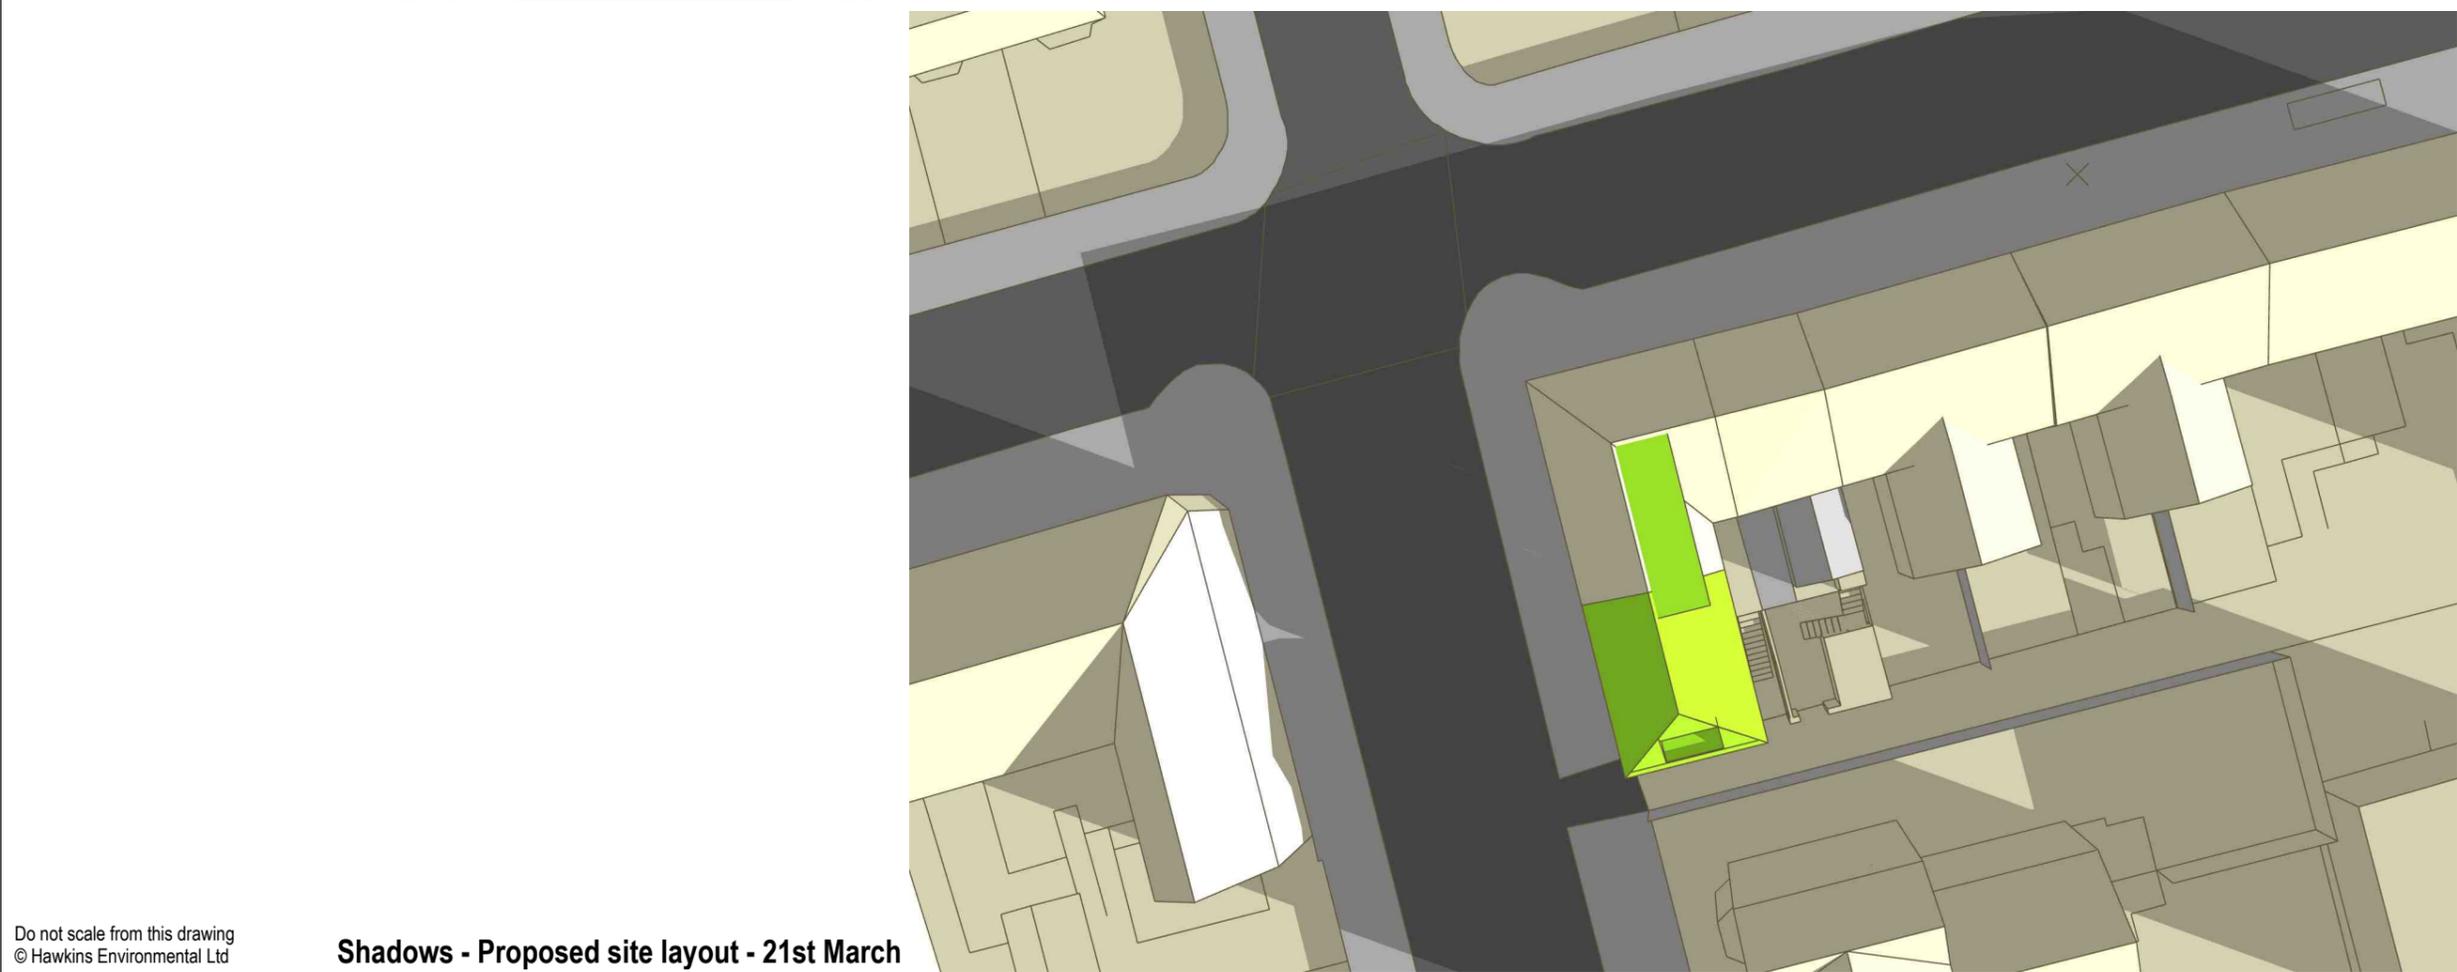

Shadows - Proposed site layout - 21st March

Do not scale from this drawing
© Hawkins Environmental Ltd

Drawing No: H4679_19

Hawkins 
environmental
 The Square, Basing View, Basingstoke, RG21 4EB
 Tel: 01256 522332
 enquiry@hawkinsenvironmental.co.uk
 www.hawkinsenvironmental.co.uk

Site: 30 Lyndhurst Road, Worthing


Title: Shadows - 21st March 8am

Client: Sussex Urban
Quarters Ltd

Date: November 2025

Project Number: H4679


F	NH	A
Status	Drawn	Rev

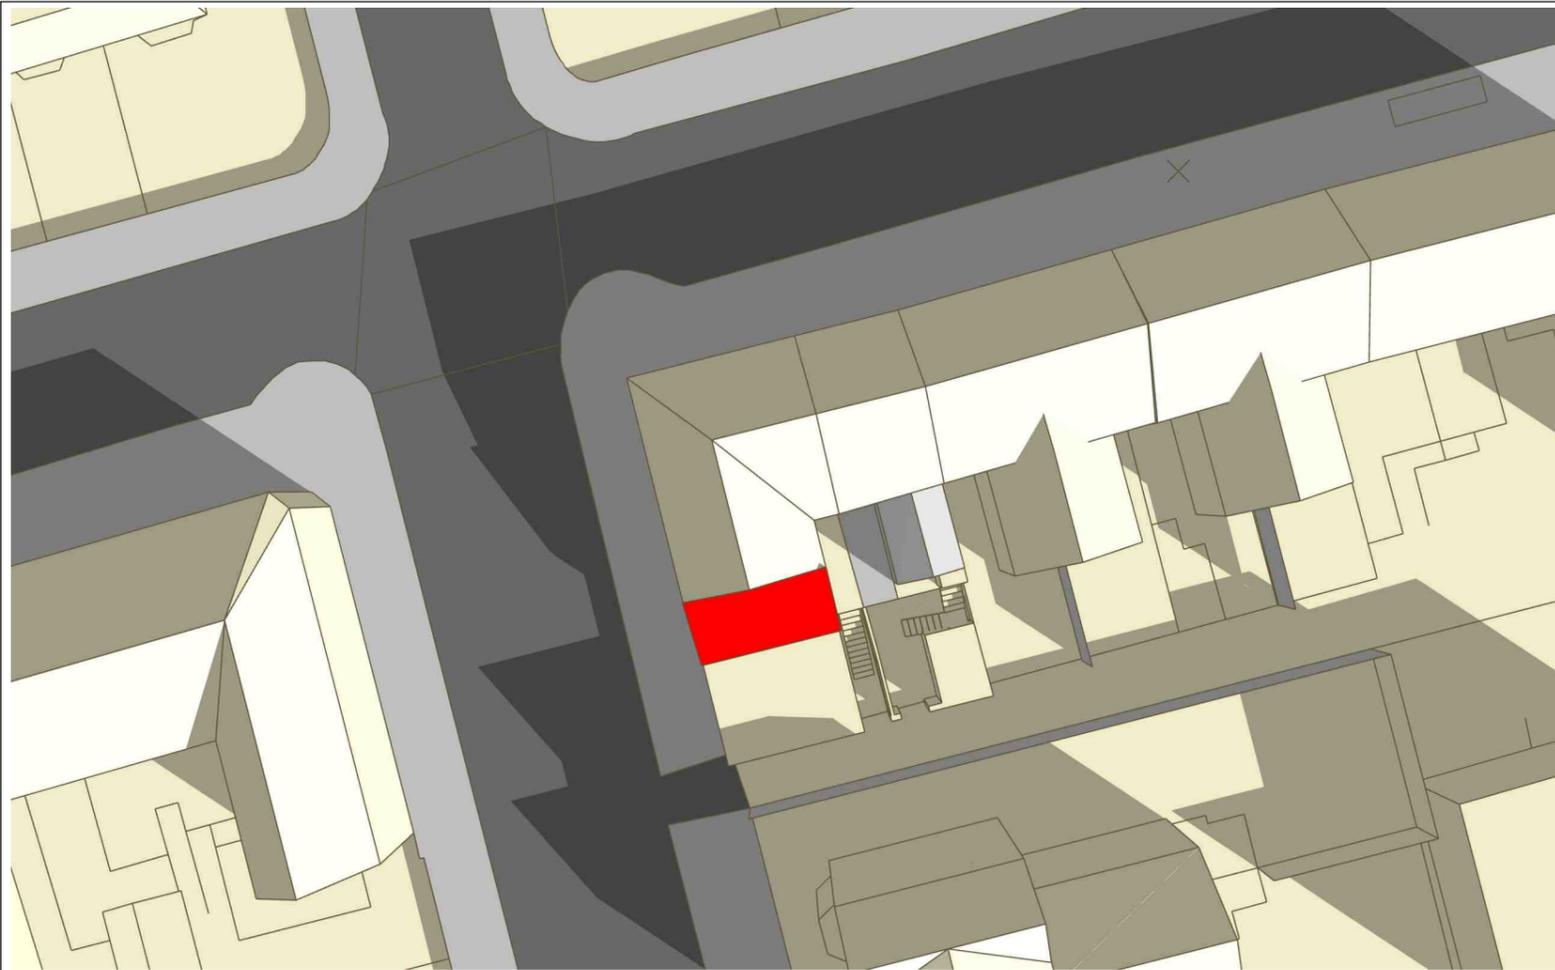

Shadows - Existing site layout - 21st March



Notes

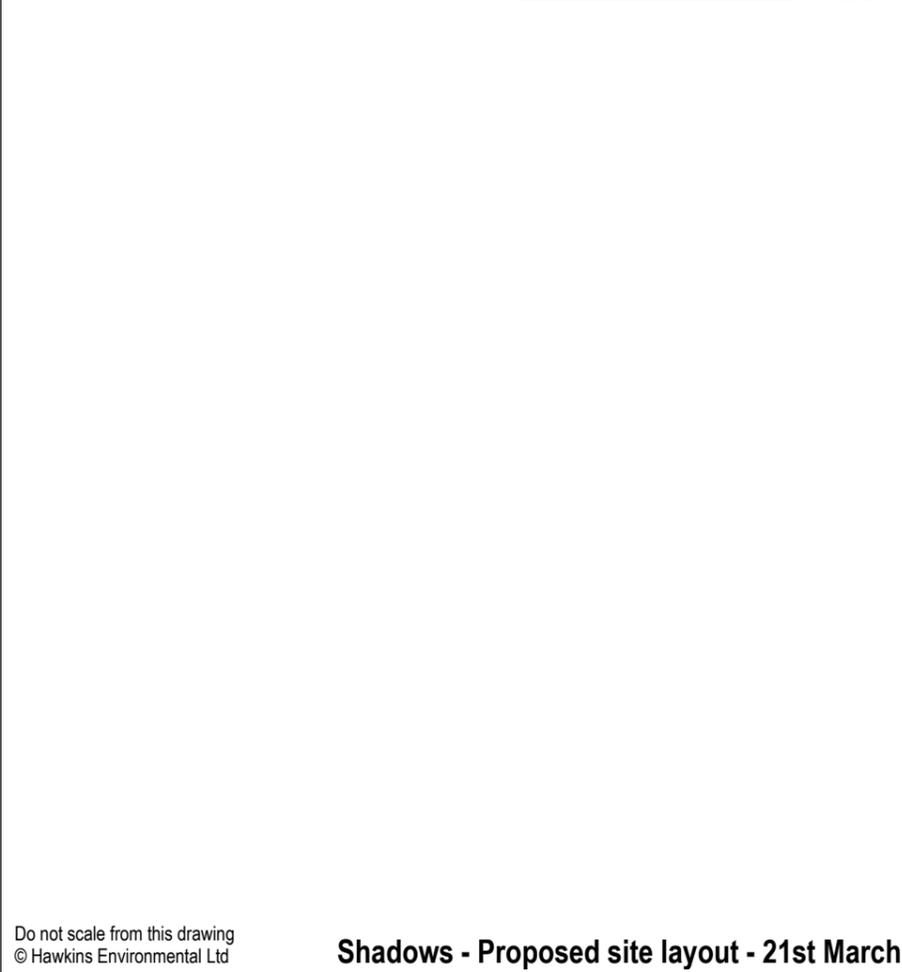

Shadows - Proposed site layout - 21st March

Do not scale from this drawing
© Hawkins Environmental Ltd

Drawing No: H4679_20

Hawkins 
environmental
 The Square, Basing View, Basingstoke, RG21 4EB
 Tel: 01256 522332
 enquiry@hawkinsenvironmental.co.uk
 www.hawkinsenvironmental.co.uk

Site: 30 Lyndhurst Road, Worthing


Title: Shadows - 21st March 9am

Client: Sussex Urban
Quarters Ltd

Date: November 2025

Project Number: H4679

F	NH	A
Status	Drawn	Rev

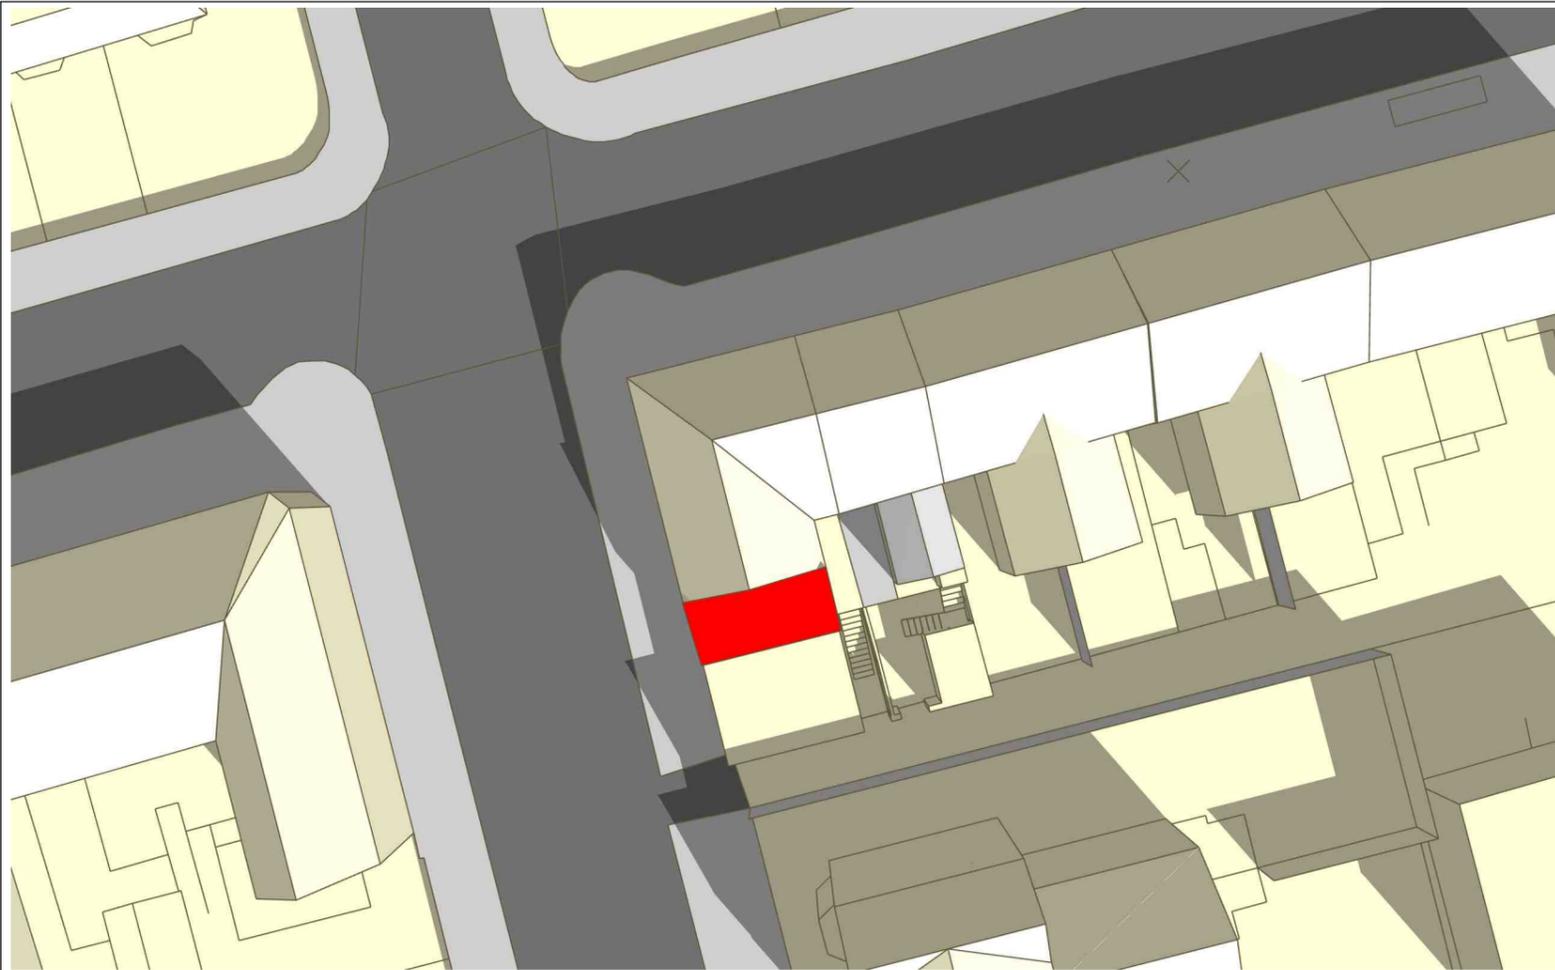

Shadows - Existing site layout - 21st March



Notes



Shadows - Proposed site layout - 21st March

Do not scale from this drawing
© Hawkins Environmental Ltd

Drawing No: H4679_21

Hawkins 
environmental
 The Square, Basing View, Basingstoke, RG21 4EB
 Tel: 01256 522332
 enquiry@hawkinsenvironmental.co.uk
 www.hawkinsenvironmental.co.uk

Site: 30 Lyndhurst Road, Worthing


Title: Shadows - 21st March 10am

Client: Sussex Urban
Quarters Ltd

Date: November 2025

Project Number: H4679


F	NH	A
Status	Drawn	Rev

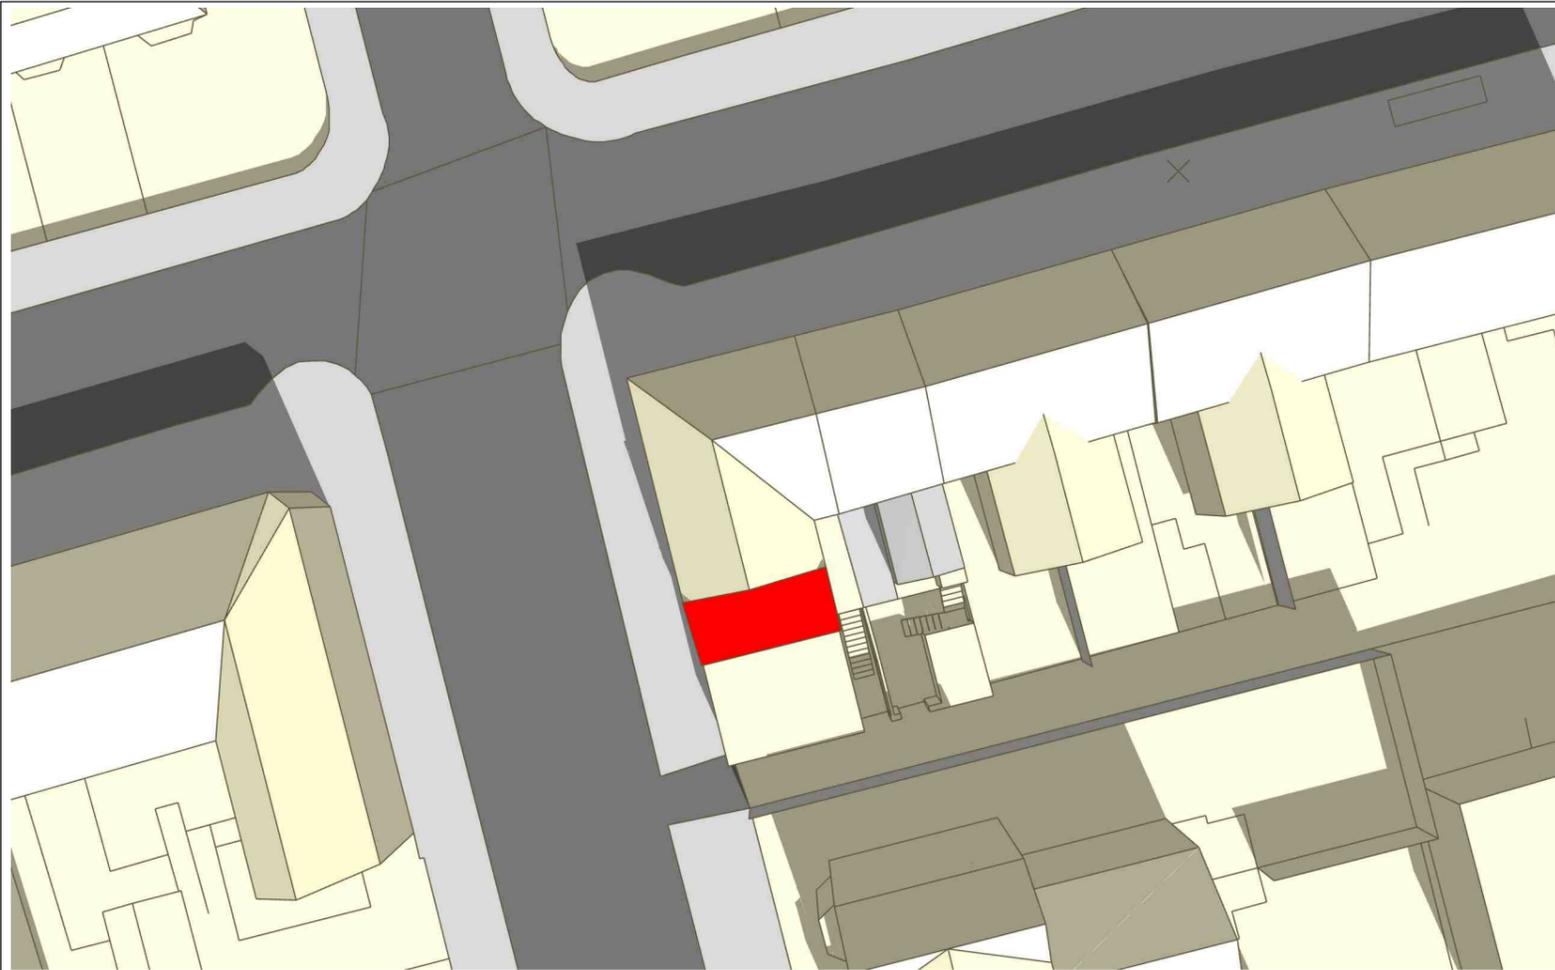

Shadows - Existing site layout - 21st March



Notes

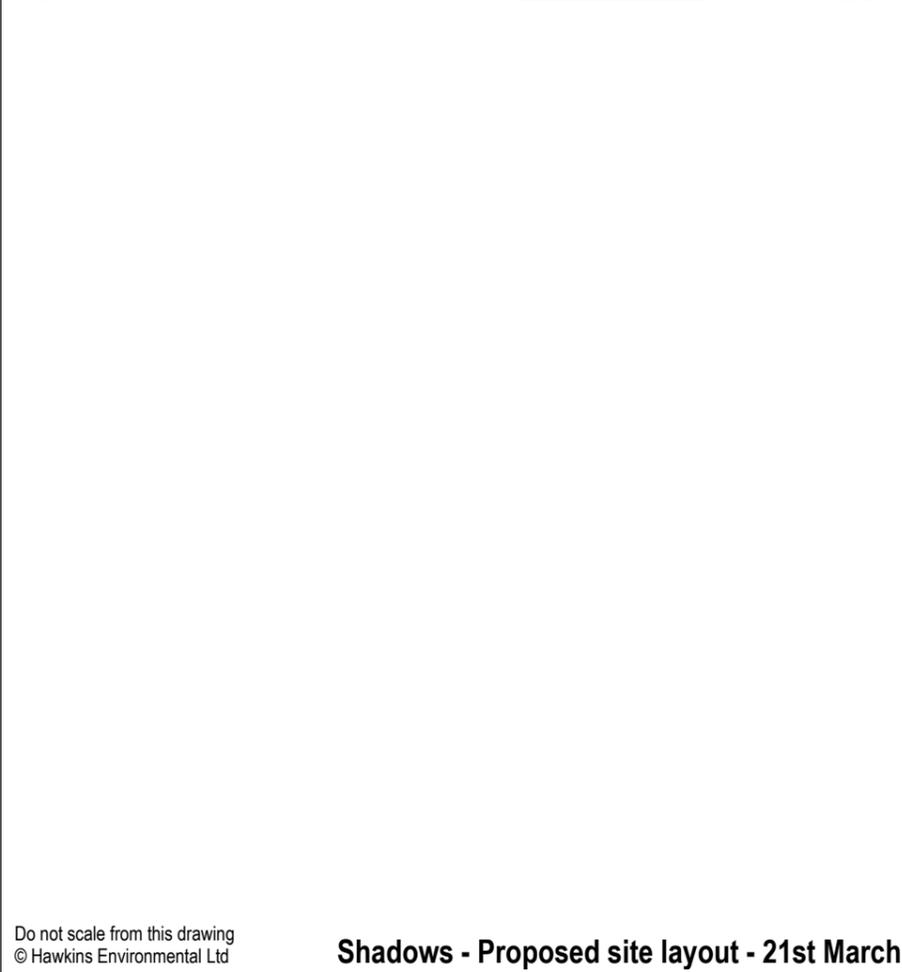

Shadows - Proposed site layout - 21st March

Do not scale from this drawing
© Hawkins Environmental Ltd

Drawing No: H4679_22

Hawkins 
environmental
 The Square, Basing View, Basingstoke, RG21 4EB
 Tel: 01256 522332
 enquiry@hawkinsenvironmental.co.uk
 www.hawkinsenvironmental.co.uk

Site: 30 Lyndhurst Road, Worthing


Title: Shadows - 21st March 11am

Client: Sussex Urban
Quarters Ltd

Date: November 2025

Project Number: H4679


F	NH	A
Status	Drawn	Rev

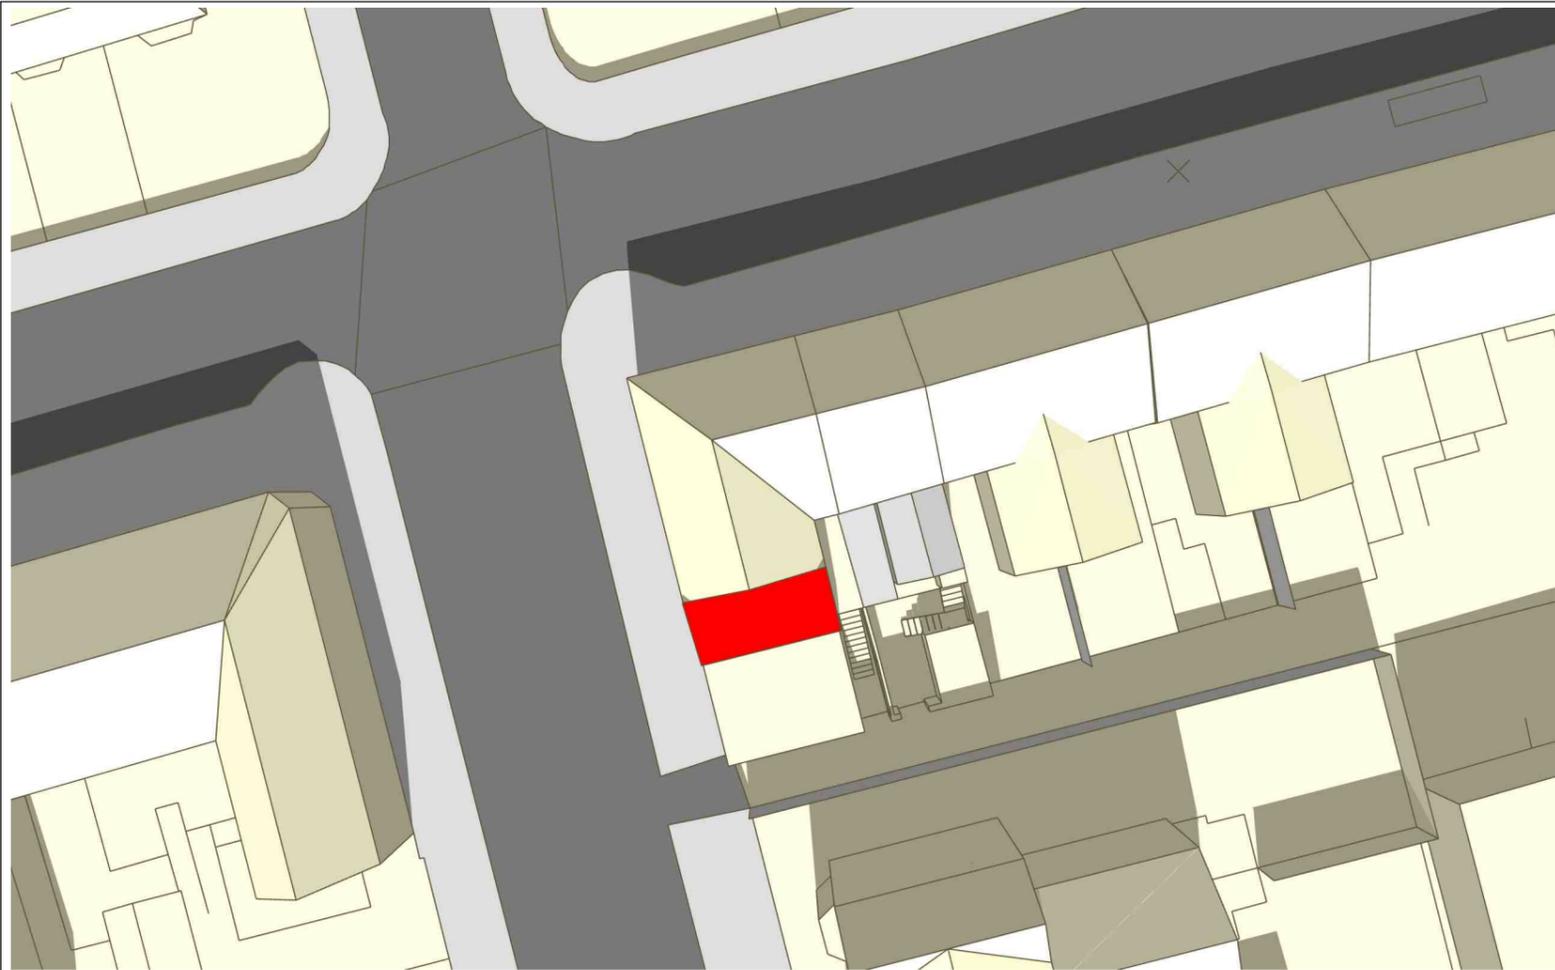

Shadows - Existing site layout - 21st March



Notes

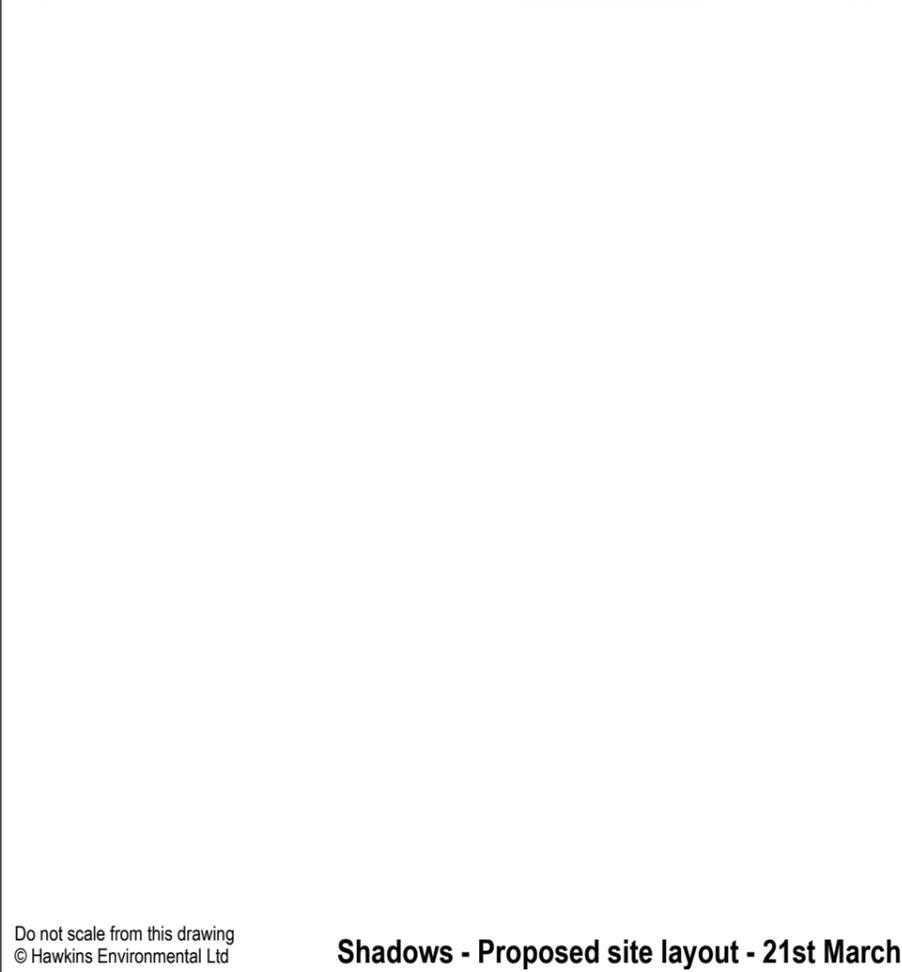

Shadows - Proposed site layout - 21st March

Drawing No: H4679_23



The Square, Basing View, Basingstoke, RG21 4EB
 Tel: 01256 522332
 enquiry@hawkinsenvironmental.co.uk
 www.hawkinsenvironmental.co.uk

Site: 30 Lyndhurst Road, Worthing


Title: Shadows - 21st March 12pm

Client: Sussex Urban
 Quarters Ltd

Date: November 2025

Project Number: H4679


F	NH	A
Status	Drawn	Rev

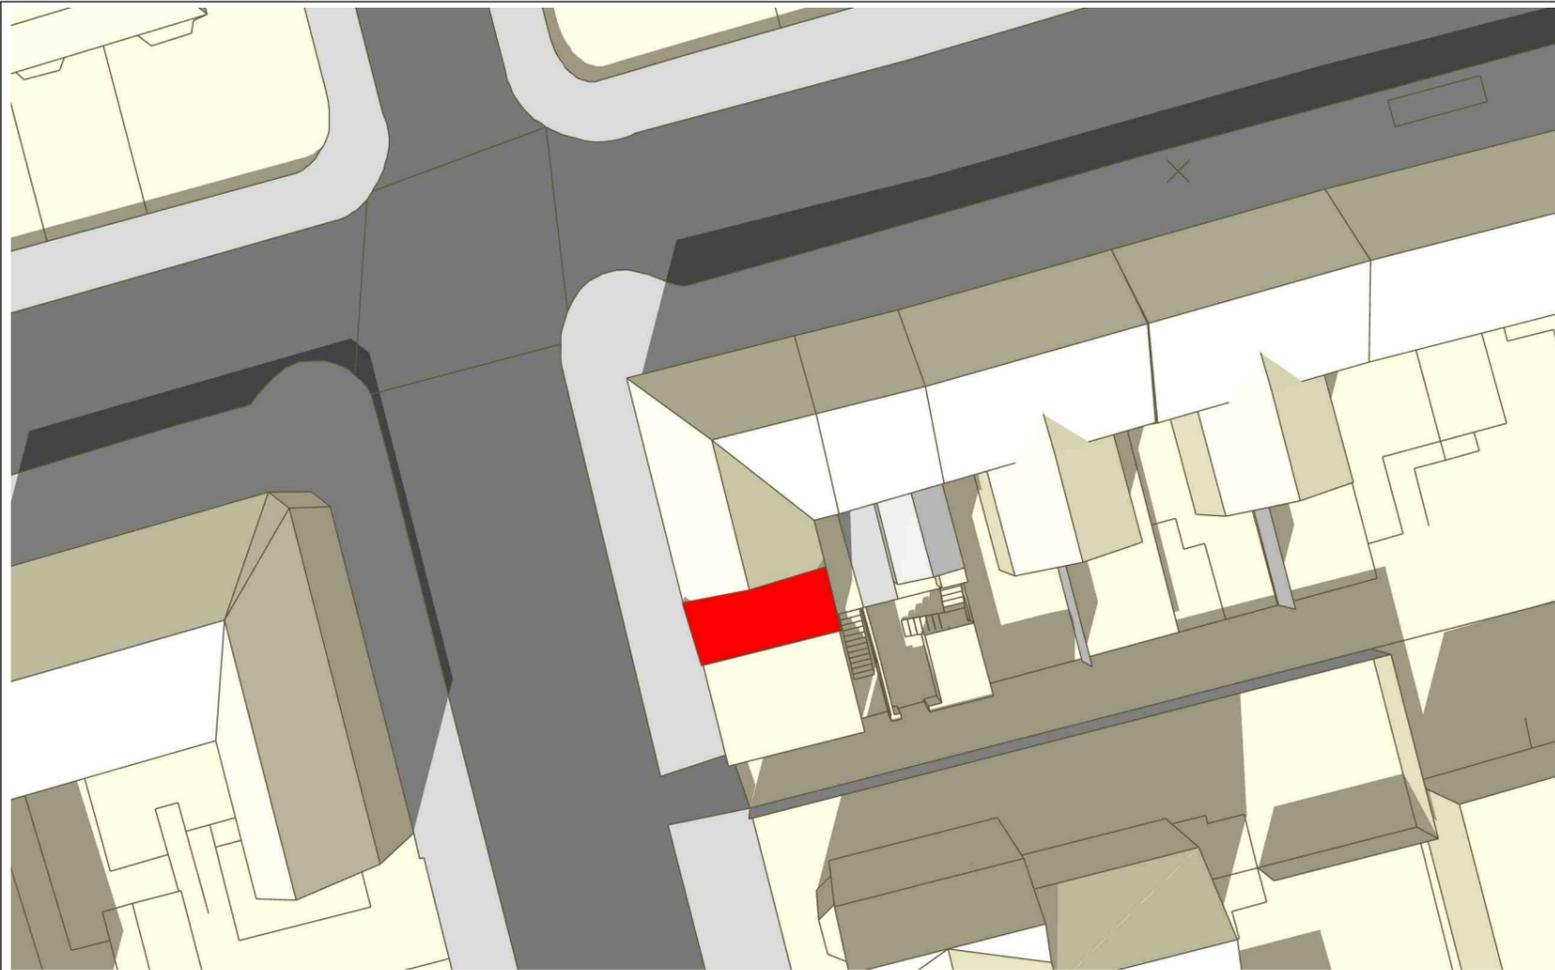

Shadows - Existing site layout - 21st March



Notes

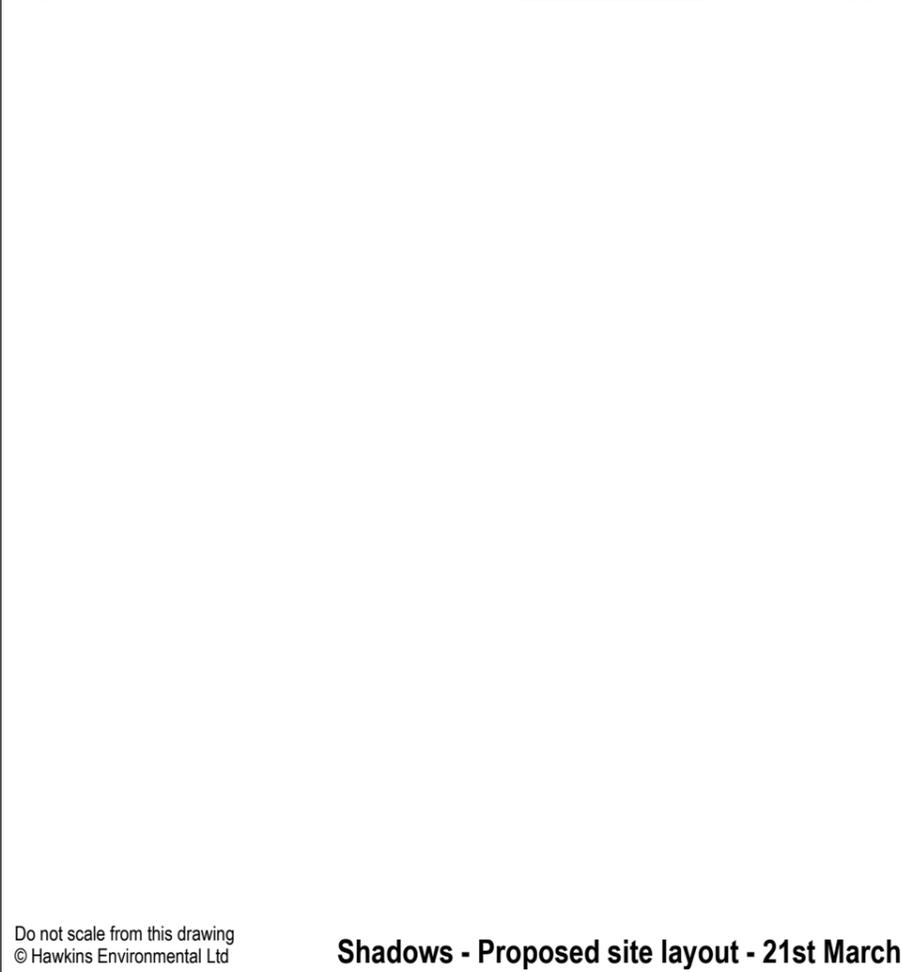

Shadows - Proposed site layout - 21st March

Do not scale from this drawing
© Hawkins Environmental Ltd

Drawing No: H4679_24

Hawkins 
environmental
 The Square, Basing View, Basingstoke, RG21 4EB
 Tel: 01256 522332
 enquiry@hawkinsenvironmental.co.uk
 www.hawkinsenvironmental.co.uk

Site: 30 Lyndhurst Road, Worthing


Title: Shadows - 21st March 1pm

Client: Sussex Urban
Quarters Ltd

Date: November 2025

Project Number: H4679


F	NH	A
Status	Drawn	Rev

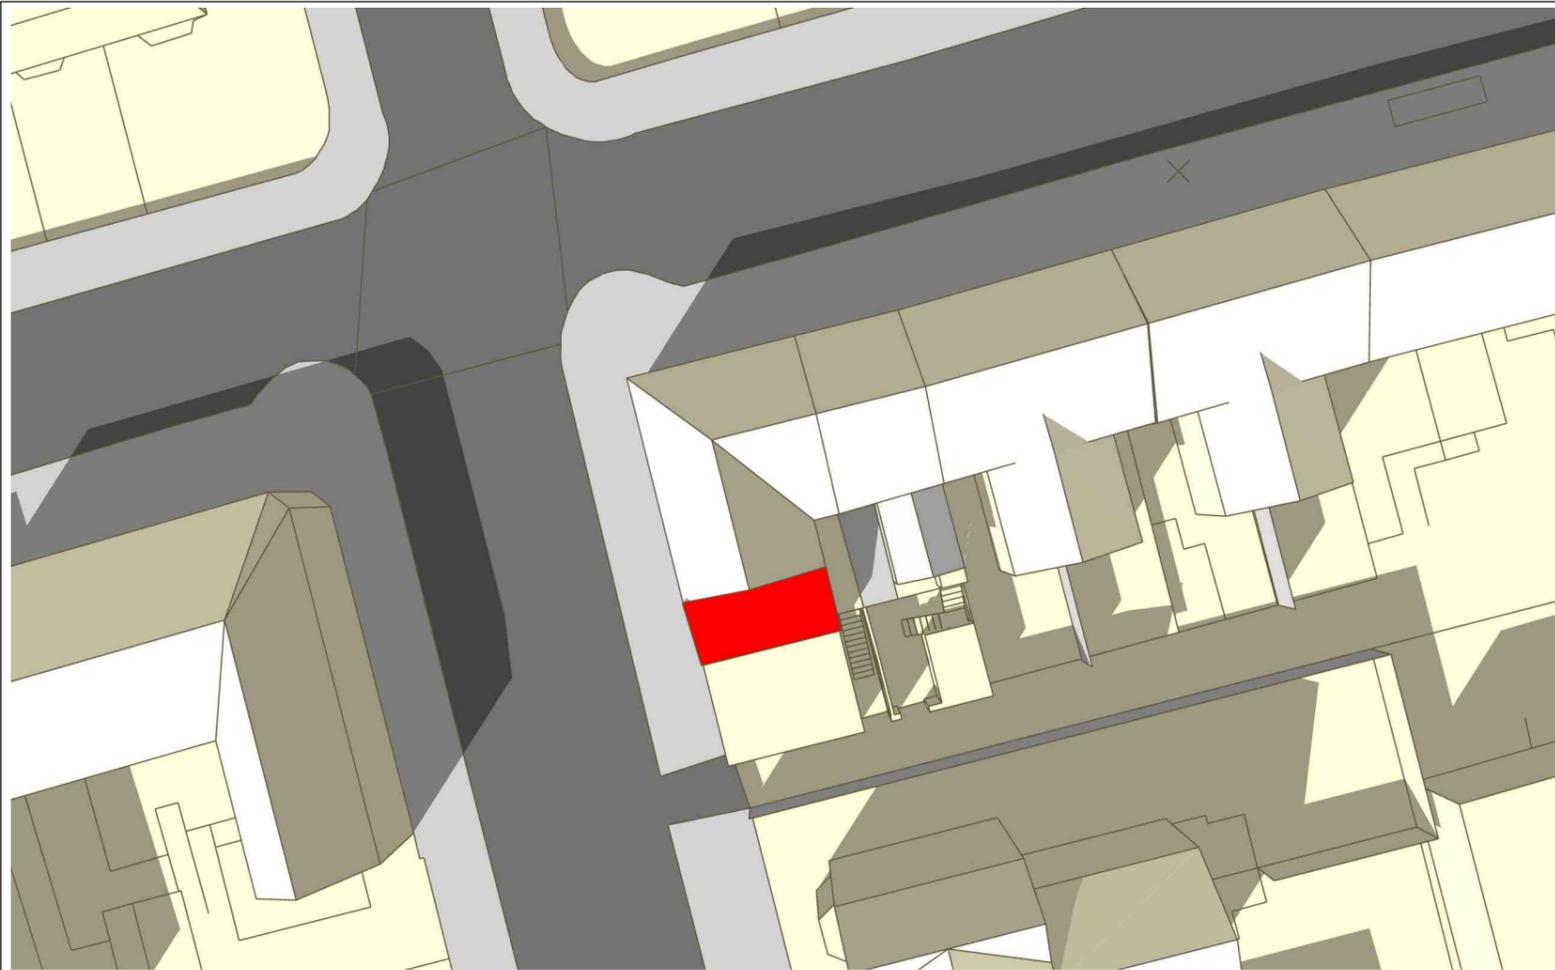

Shadows - Existing site layout - 21st March



Notes

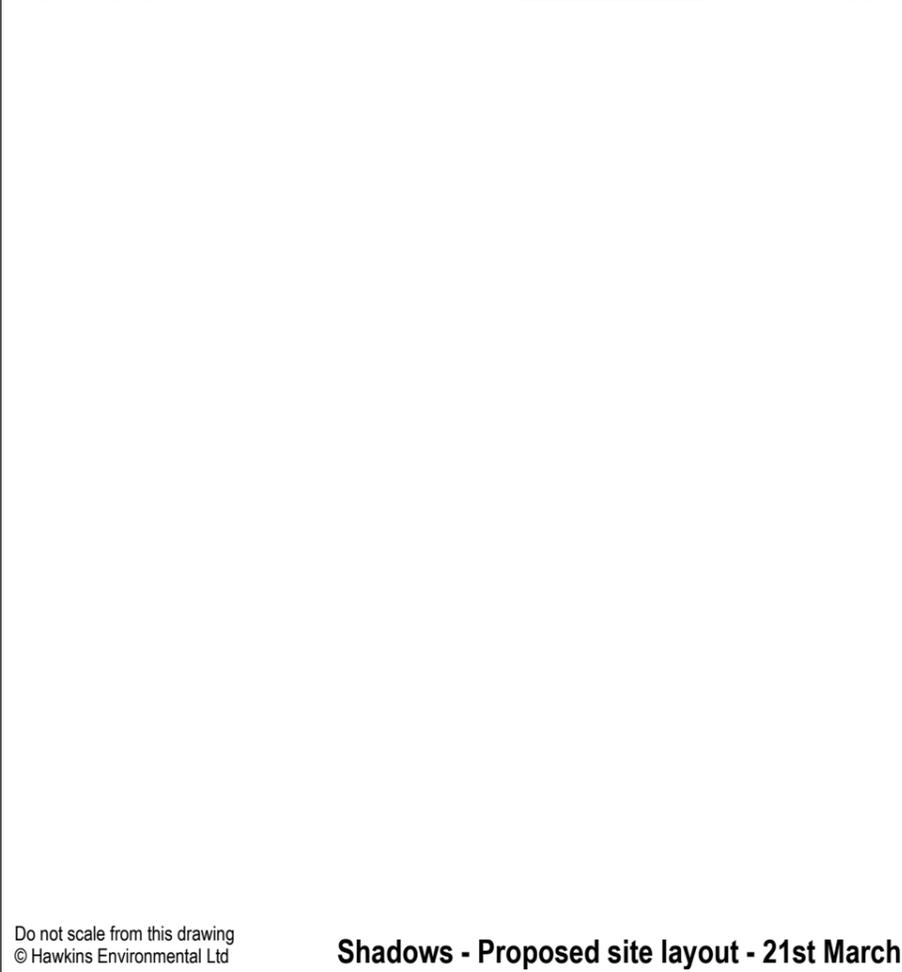

Shadows - Proposed site layout - 21st March

Do not scale from this drawing
© Hawkins Environmental Ltd

Drawing No: H4679_25

Hawkins 
environmental
 The Square, Basing View, Basingstoke, RG21 4EB
 Tel: 01256 522332
 enquiry@hawkinsenvironmental.co.uk
 www.hawkinsenvironmental.co.uk

Site: 30 Lyndhurst Road, Worthing


Title: Shadows - 21st March 2pm

Client: Sussex Urban
Quarters Ltd

Date: November 2025

Project Number: H4679



F	NH	A
Status	Drawn	Rev

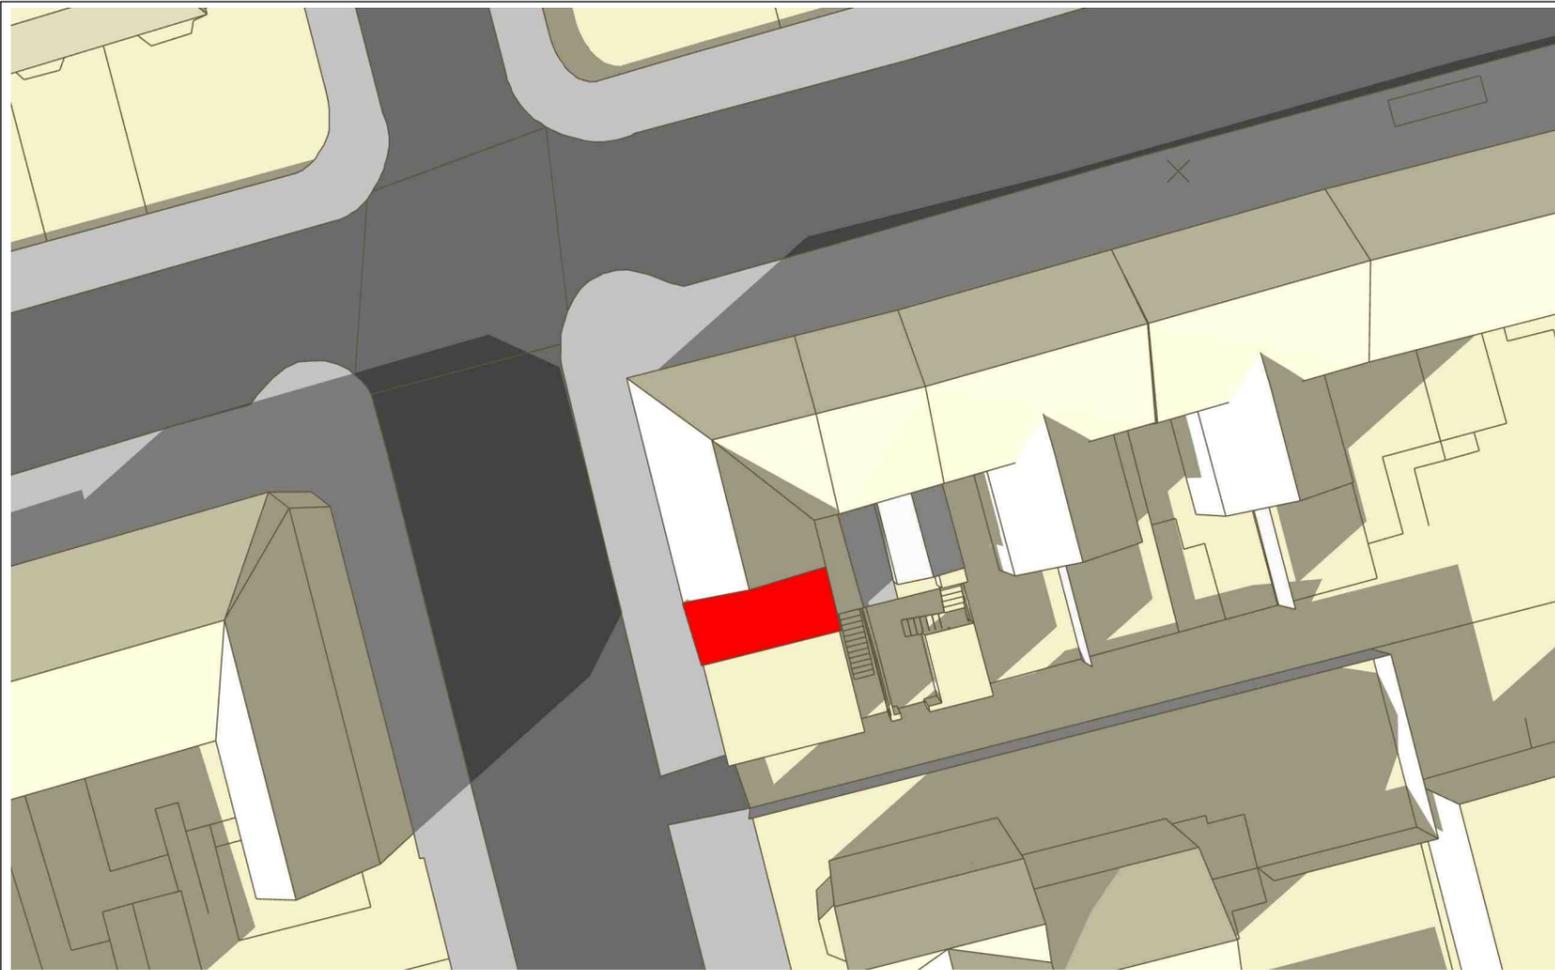

Shadows - Existing site layout - 21st March



Notes

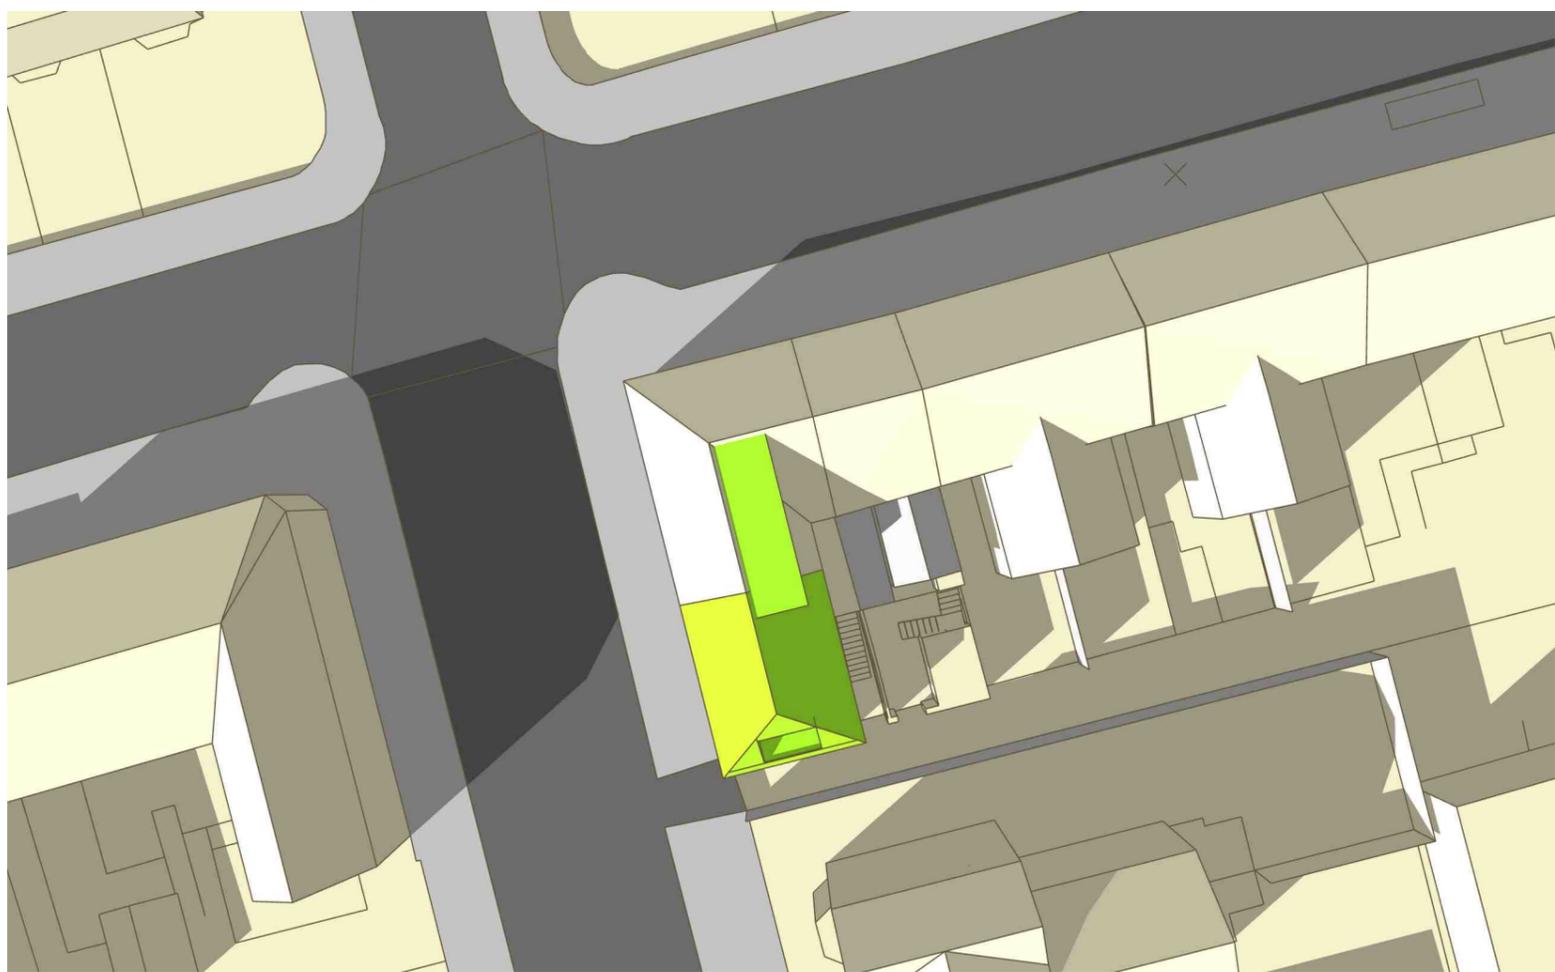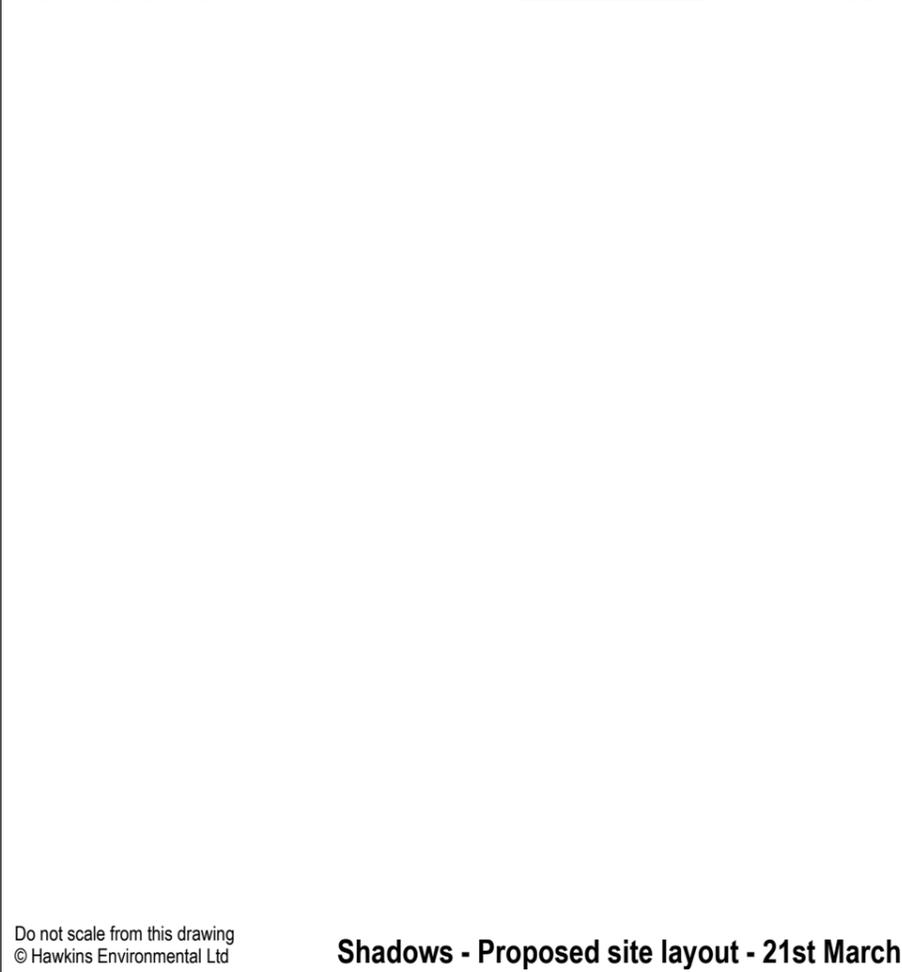

Shadows - Proposed site layout - 21st March

Do not scale from this drawing
© Hawkins Environmental Ltd

Drawing No: H4679_26

Hawkins 
environmental
 The Square, Basing View, Basingstoke, RG21 4EB
 Tel: 01256 522332
 enquiry@hawkinsenvironmental.co.uk
 www.hawkinsenvironmental.co.uk

Site: 30 Lyndhurst Road, Worthing


Title: Shadows - 21st March 3pm

Client: Sussex Urban
Quarters Ltd

Date: November 2025

Project Number: H4679


F	NH	A
Status	Drawn	Rev

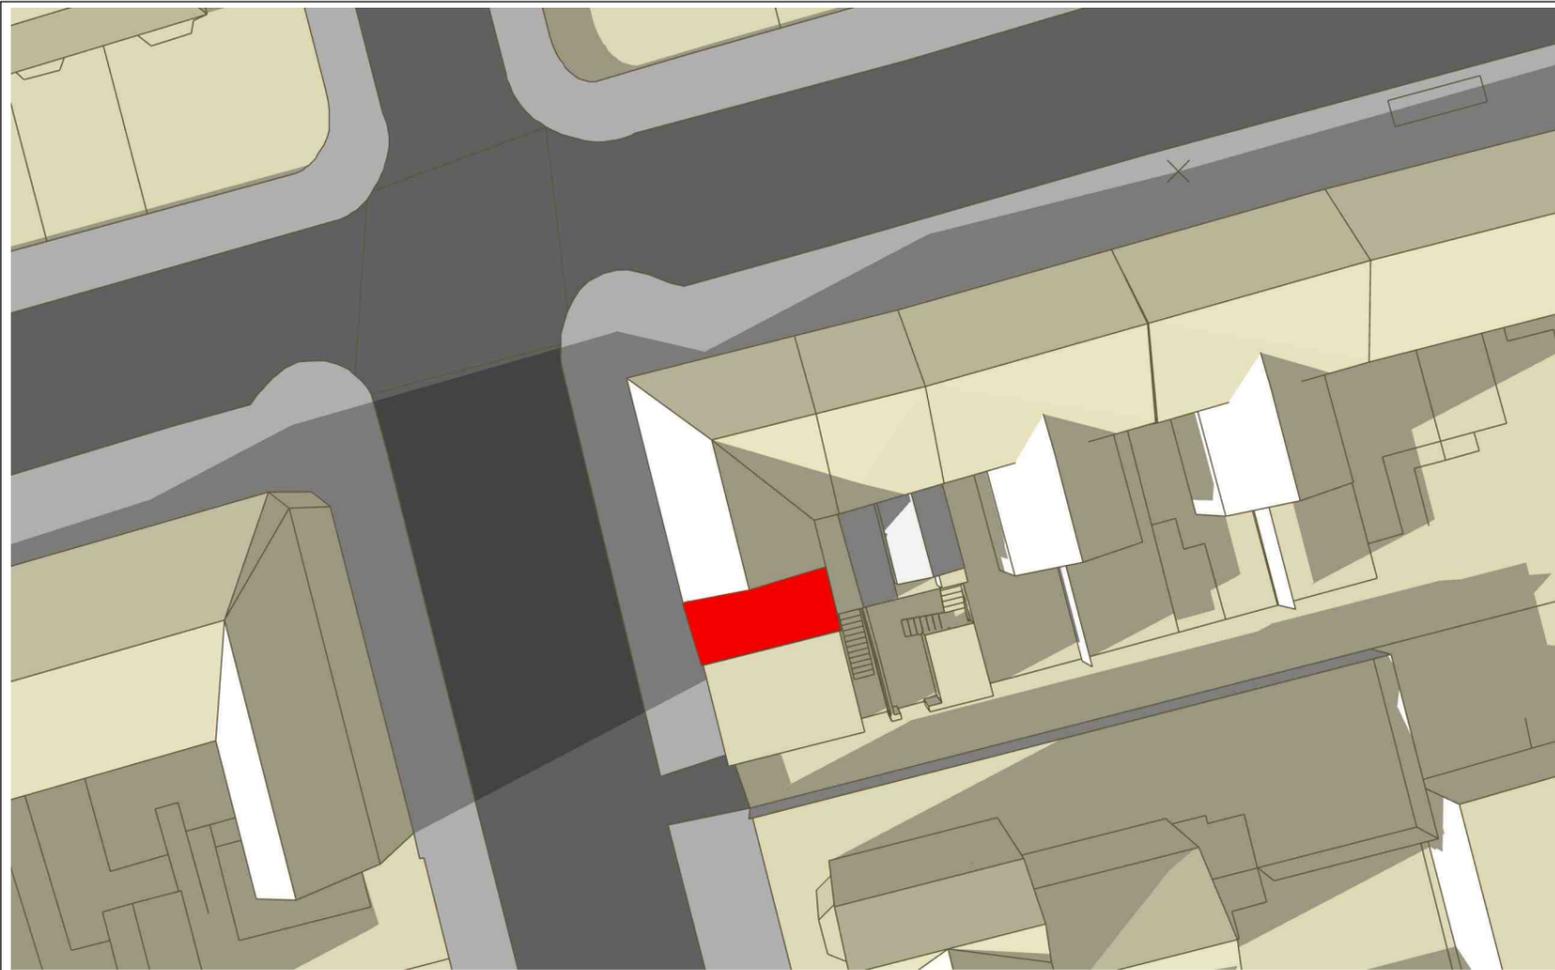

Shadows - Existing site layout - 21st March



Notes

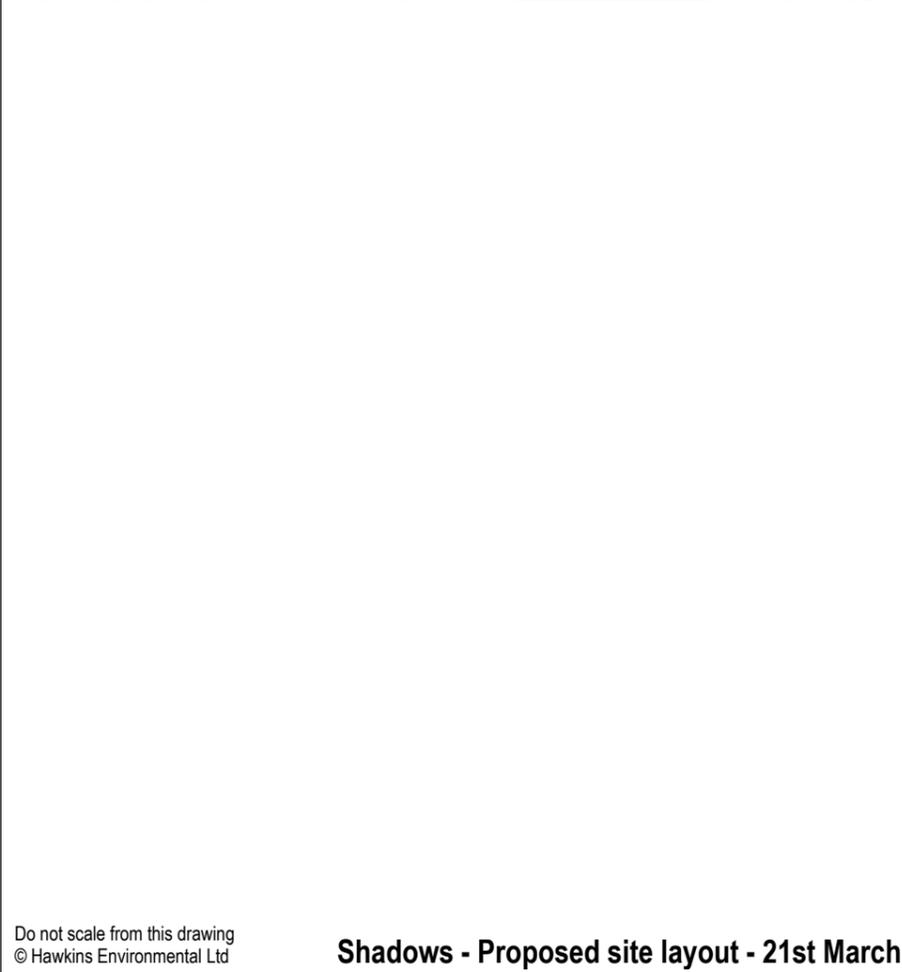

Shadows - Proposed site layout - 21st March

Do not scale from this drawing
© Hawkins Environmental Ltd

Drawing No: H4679_27

Hawkins 
environmental
 The Square, Basing View, Basingstoke, RG21 4EB
 Tel: 01256 522332
 enquiry@hawkinsenvironmental.co.uk
 www.hawkinsenvironmental.co.uk

Site: 30 Lyndhurst Road, Worthing


Title: Shadows - 21st March 4pm

Client: Sussex Urban
Quarters Ltd

Date: November 2025

Project Number: H4679


F	NH	A
Status	Drawn	Rev

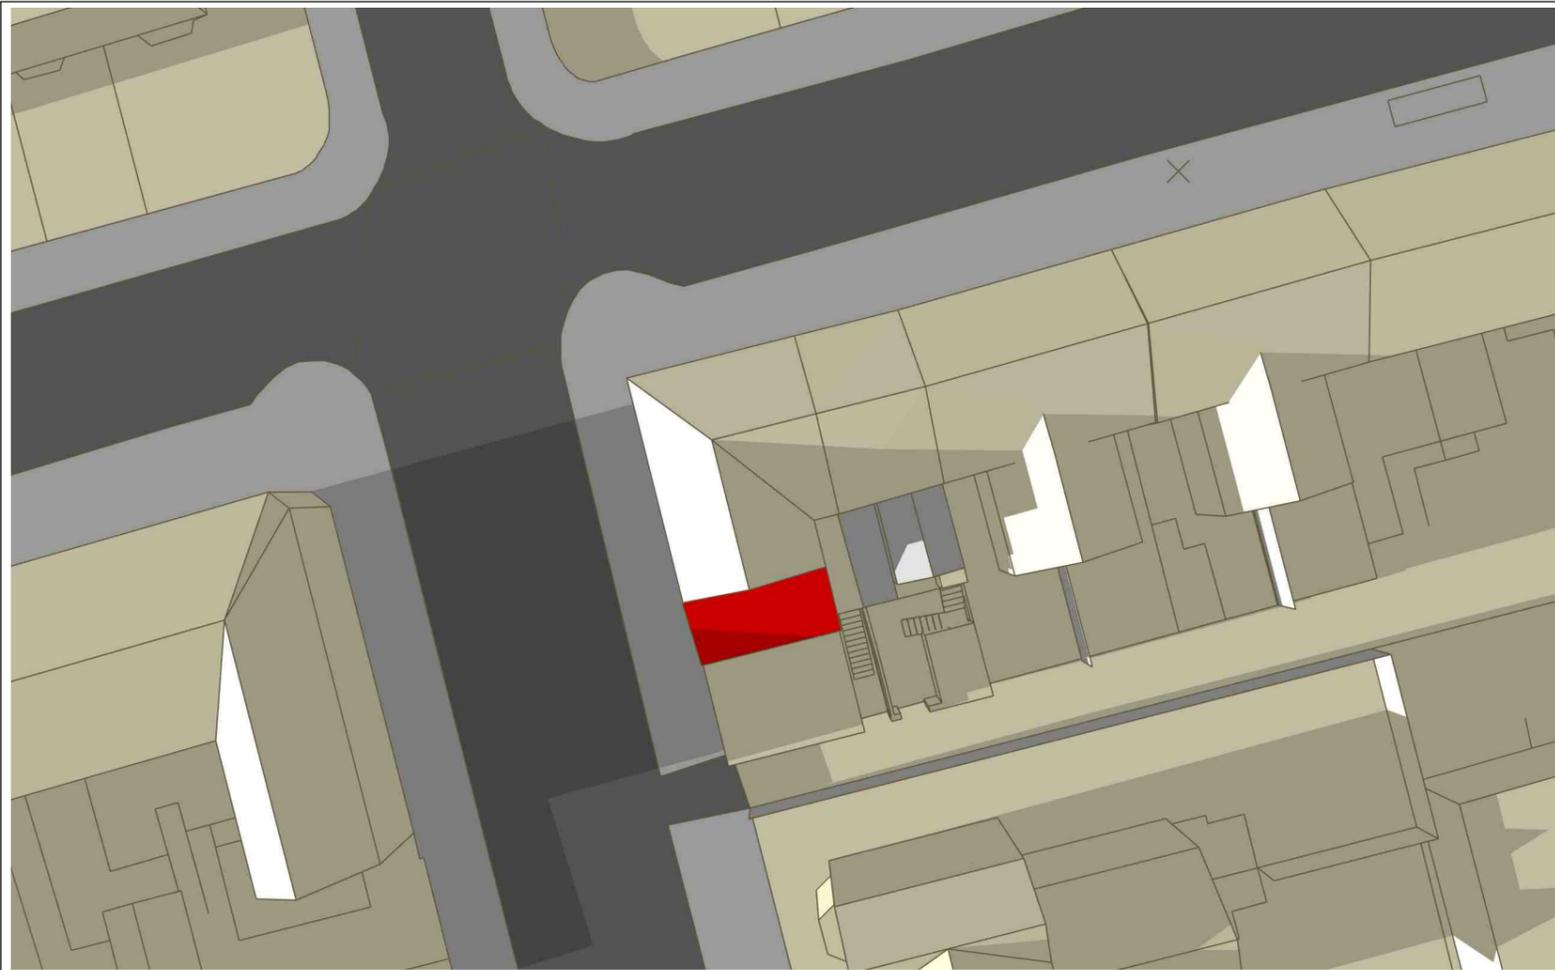

Shadows - Existing site layout - 21st March



Notes

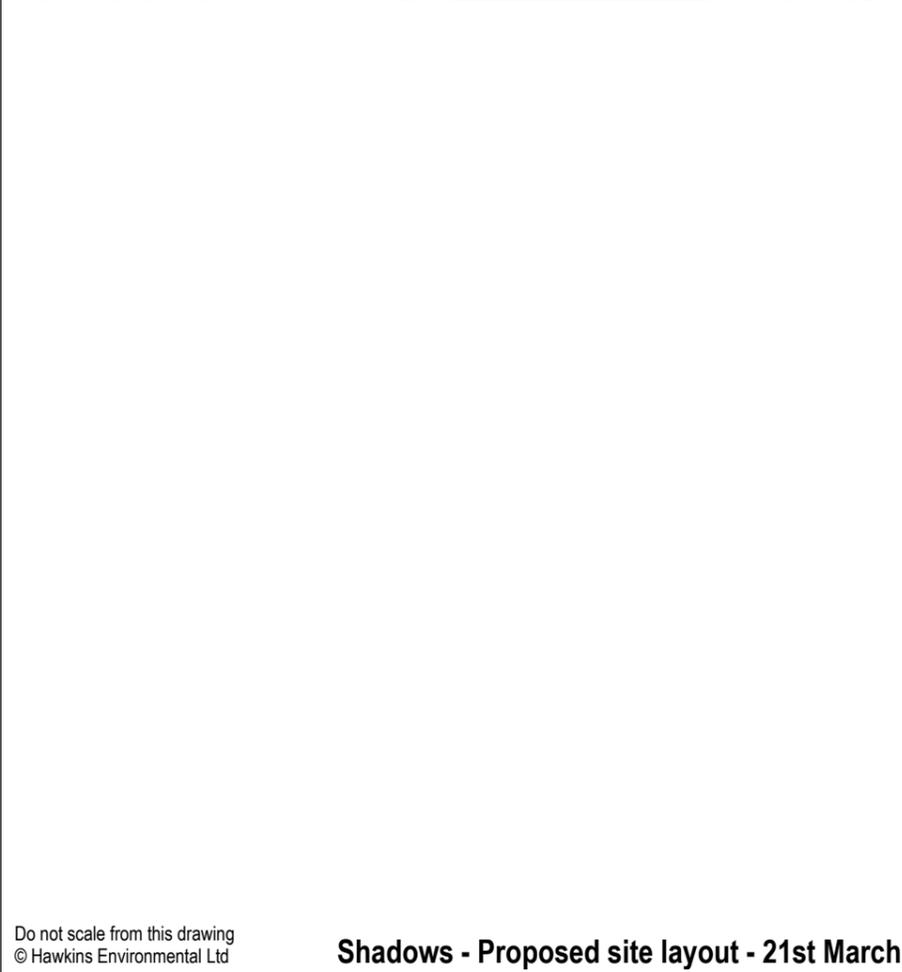

Shadows - Proposed site layout - 21st March

Do not scale from this drawing
© Hawkins Environmental Ltd

Drawing No: H4679_28

Hawkins 
environmental
 The Square, Basing View, Basingstoke, RG21 4EB
 Tel: 01256 522332
 enquiry@hawkinsenvironmental.co.uk
 www.hawkinsenvironmental.co.uk

Site: 30 Lyndhurst Road, Worthing

Title: Shadows - 21st March 5pm

Client: Sussex Urban
Quarters Ltd

Date: November 2025

Project Number: H4679

F	NH	A
Status	Drawn	Rev