



VISUAL SCALE 1:100 @ A3

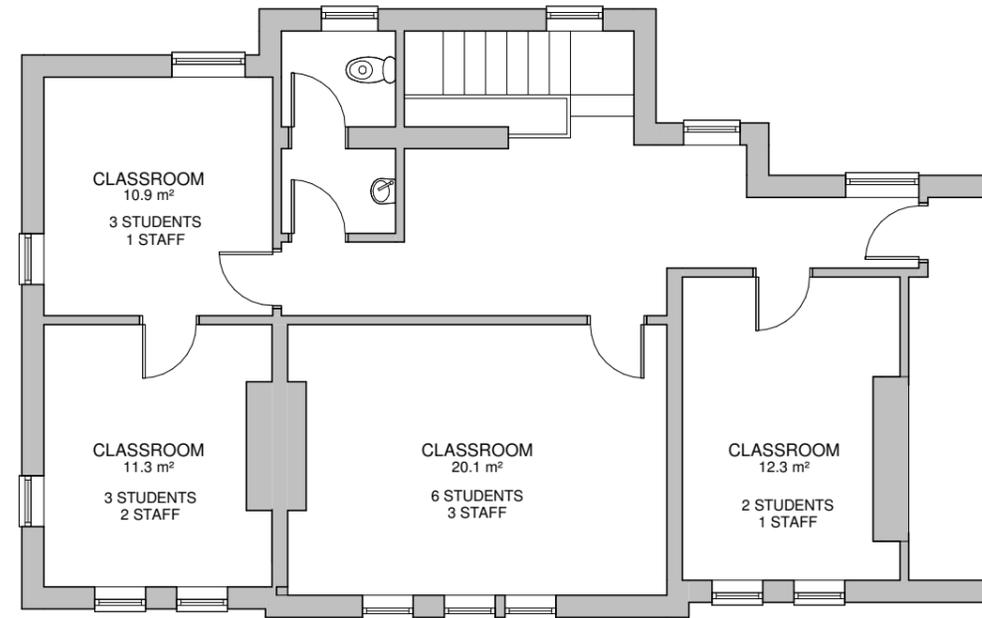

2 FIRST FLOOR
1 : 100

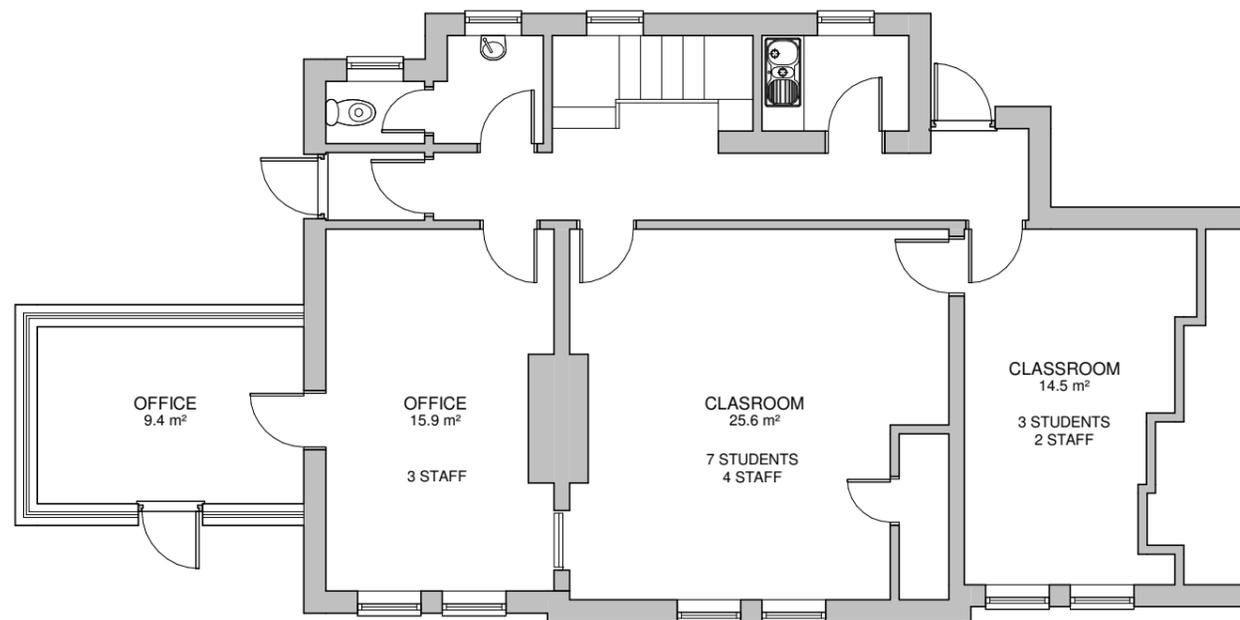

1 GROUND FLOOR
1 : 100



4 Union Place | Worthing | BN11 1LG
info@kronadesign.co.uk
kronadesign.co.uk
01903 256150

PROJECT
Change of Use to
Mixed Use Office
and Education

ADDRESS
17 Liverpool Gardens
Worthing
West Sussex

TITLE
Proposed Plans

CLIENT
Educate U

DRAWN	STATUS	DATE
JLB	Planning	26/11/25

SCALE (@ A3)	PROJECT NUMBER
1 : 100	KD.1773

DRAWING NUMBER	REV
A.101	