



EXISTING LOFT PLAN

SCALE 1:100

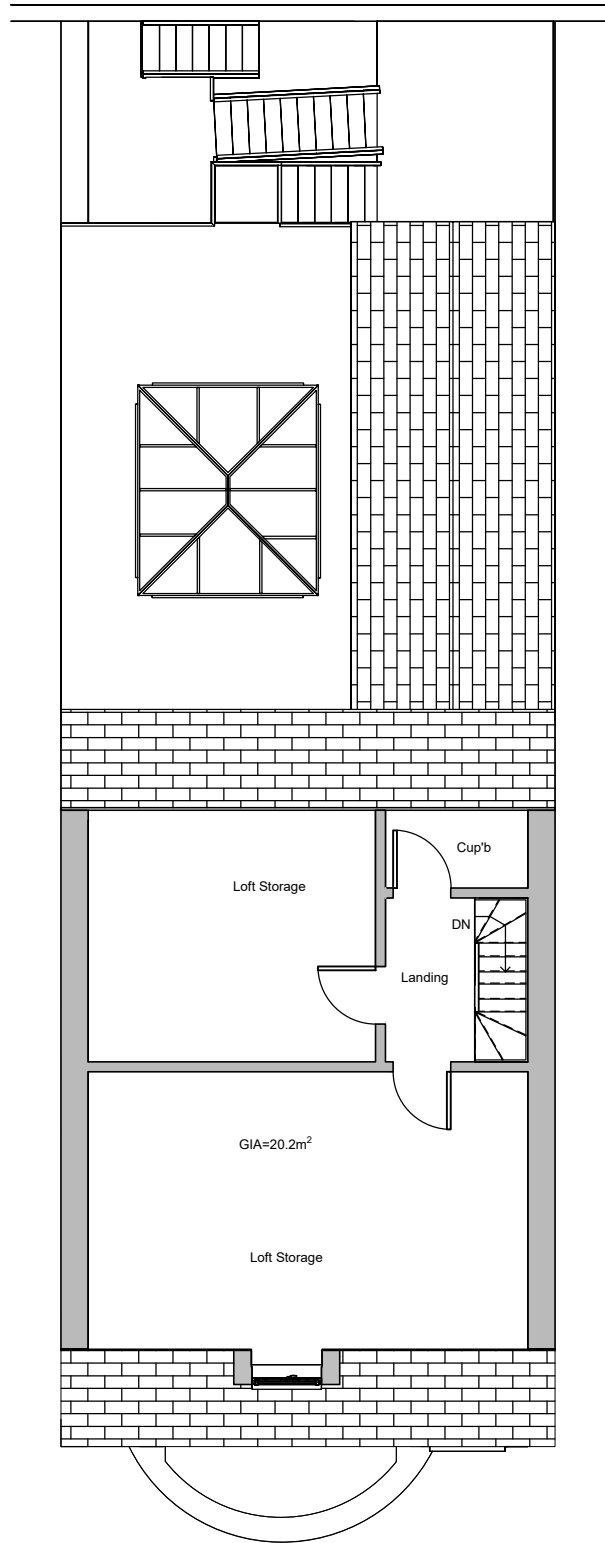

PROPOSED LOFT PLAN

SCALE 1:100

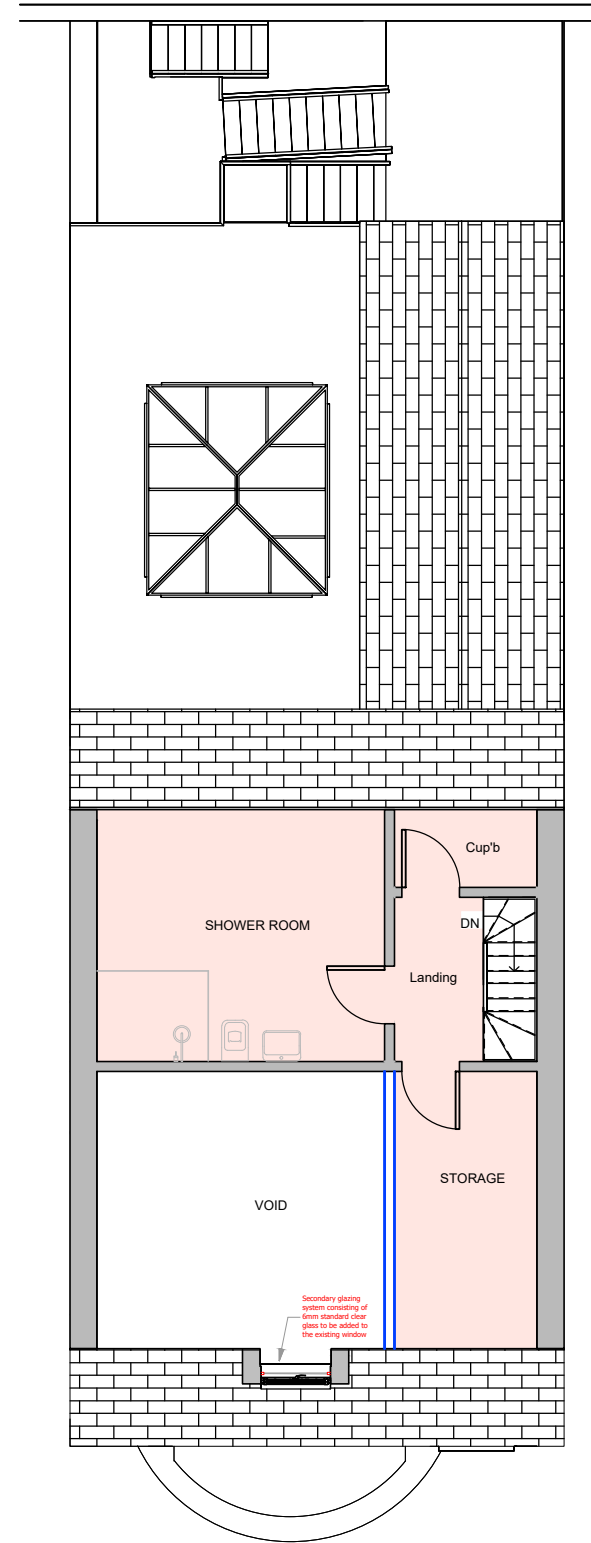

- EXISTING WALLS
- DEMOLISHED WALLS
- NEW WALLS

NOTES:
 Plans drawn are indicative. Plans are not created with accurate surveying equipment and methods, it is therefore likely that discrepancies in dimension may be discovered. Check all dimensions on site before any work commences. All goods, material and workmanship must conform to current building regulations, British standards and codes of practice. Do not scale off this drawing except for planning purposes. Drawing to be printed in A3.



PROJECT: 11 MONTAGUE PLACE - WORTHING - BN11 3BG			
CLIENT: CONNAUGHT HOUSE (MARINE PARADE) LIMITED			
DESIGN: JONIDA MURATAJ			
TITLE: EXISTING / PROPOSED LOFT PLAN			
DATE: 22.08.2025	SCALE: 1:100	1:50 @ A3	STATUS: FULL-APPLICATION
REV: B	DRAWING NO: A-07		