


1

Location Plan

Scale: 1:1250

1:1250 | 10m | 20 | 30 | 40 | 50 | 70

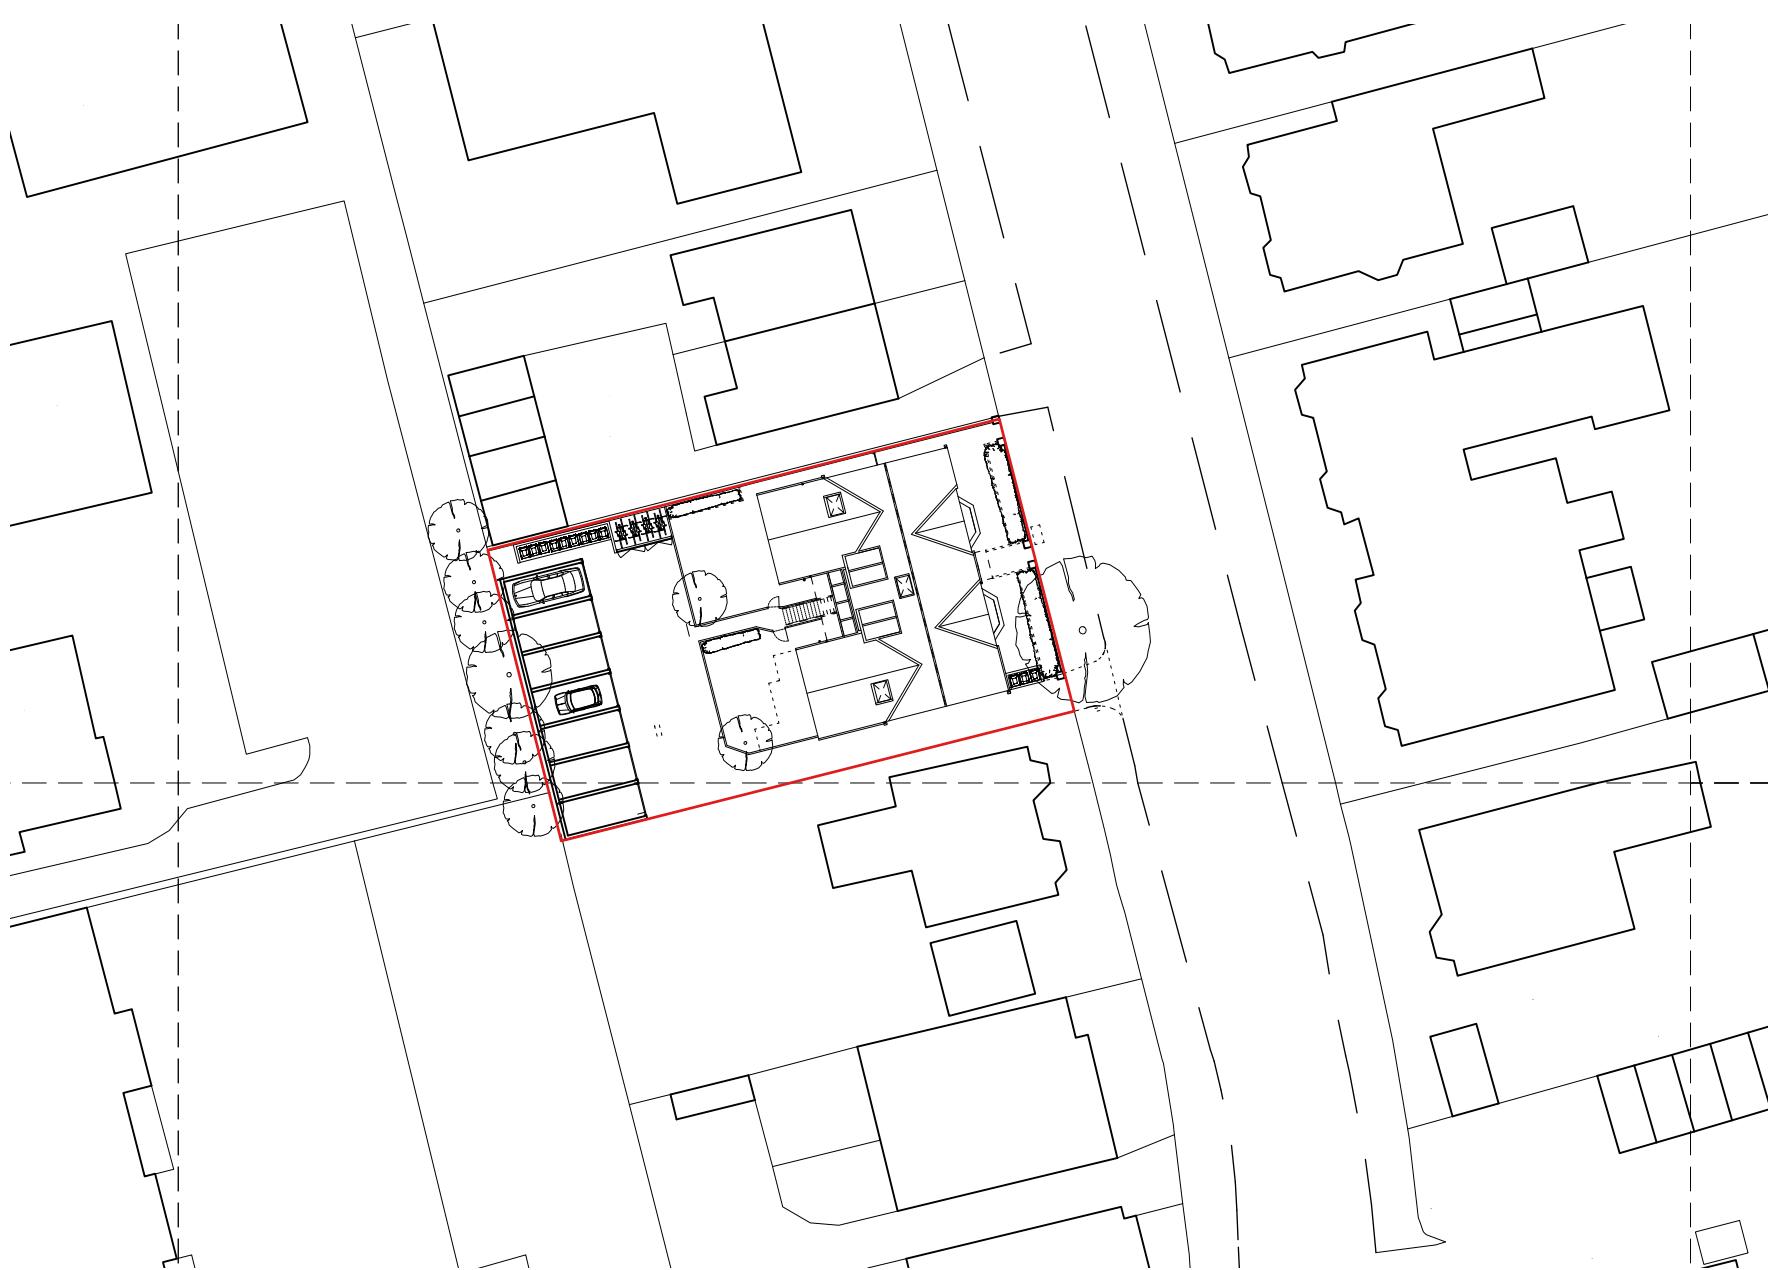

2

Block Plan

Scale: 1:500

1:500 | 5m | 10 | 20 | 30

4 Gloucester Passage, Brighton BN1 4AS
 e: studio@sticklandwright.co.uk
 t: 01273 964051
 Company registered in England No. 11222477

Disclaimer:

This drawing is the copyright of Stickland Wright Ltd. and may not be reproduced or used except by written permission.
 Figured dimensions to have precedence over scaling. Check all site dimensions prior to fabrication. Refer any discrepancies found to Stickland Wright.

Revisions:

Checked



Dwg No. 25030-P-010

Drawing Title Location Plan and Block Plan

Address 25-31 Selden Road

Client Stockcape Ltd

Scale 1:1250 & 1:500

Stage Stage

Drawn by Drawn by

Checked by Checked by



architecture + interiors
www.sticklandwright.co.uk