



VISUAL SCALE 1:100 @ A3

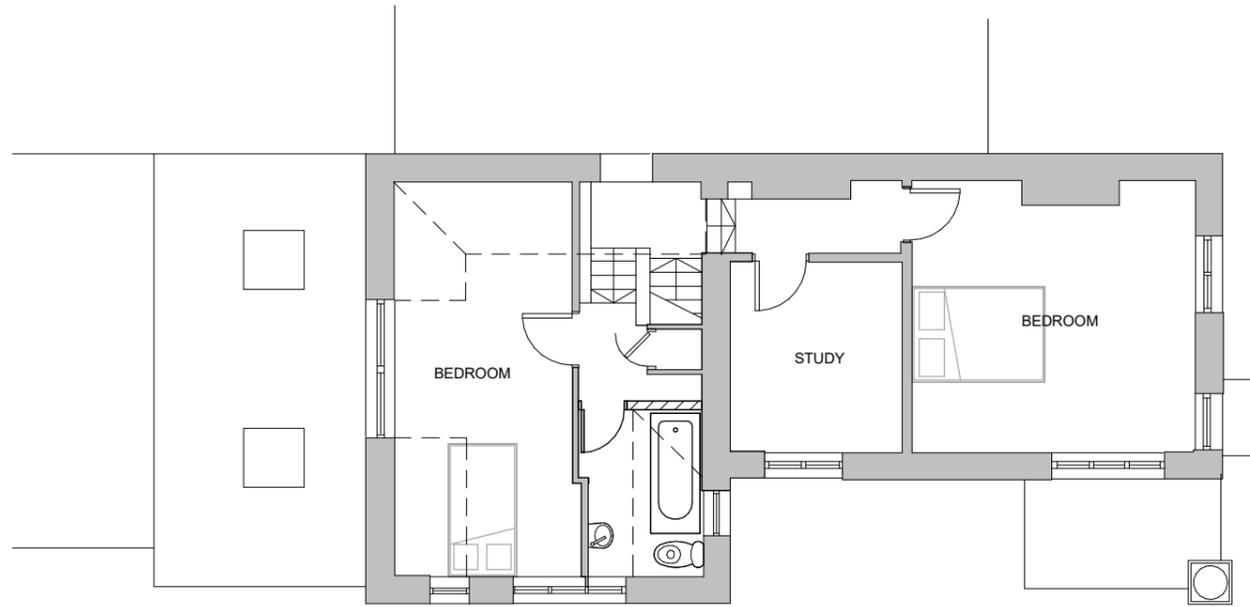

TOTAL GIA OF DWELLING 120 sq mtrs

**2** FIRST FLOOR  
1 : 100

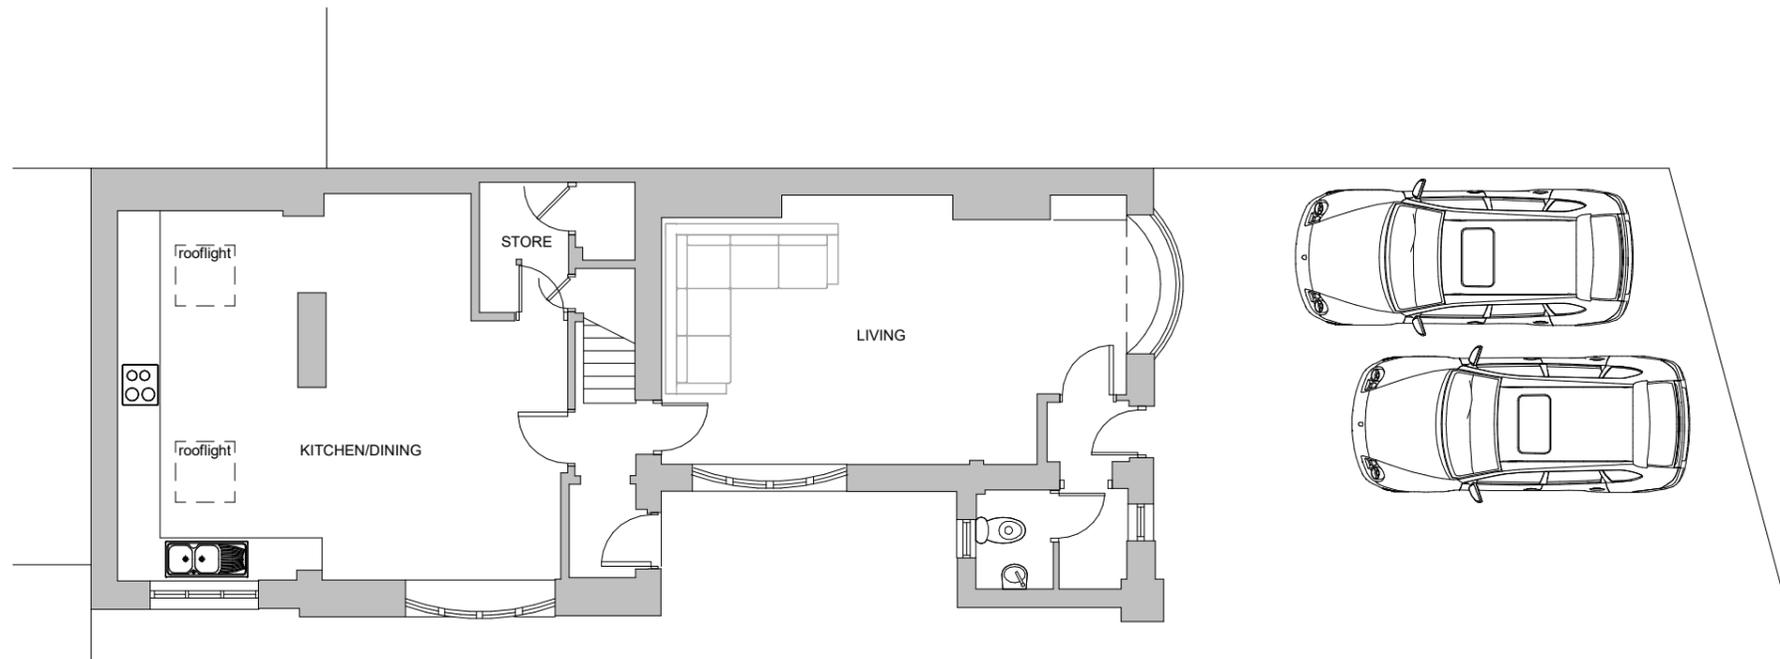

**1** GROUND FLOOR  
1 : 100



4 Union Place | Worthing | BN11 1LG  
info@kronadesign.co.uk  
kronadesign.co.uk  
01903 256150

PROJECT

Change of Use

ADDRESS

23 Farncombe Road  
Worthing  
West Sussex

TITLE

Proposed Plans

CLIENT

Chris Boulter

DRAWN	STATUS	DATE
JLB	Planning	10/11/25

SCALE (@ A3)	PROJECT NUMBER
1 : 100	KD.1780

DRAWING NUMBER	REV
A.101	A