



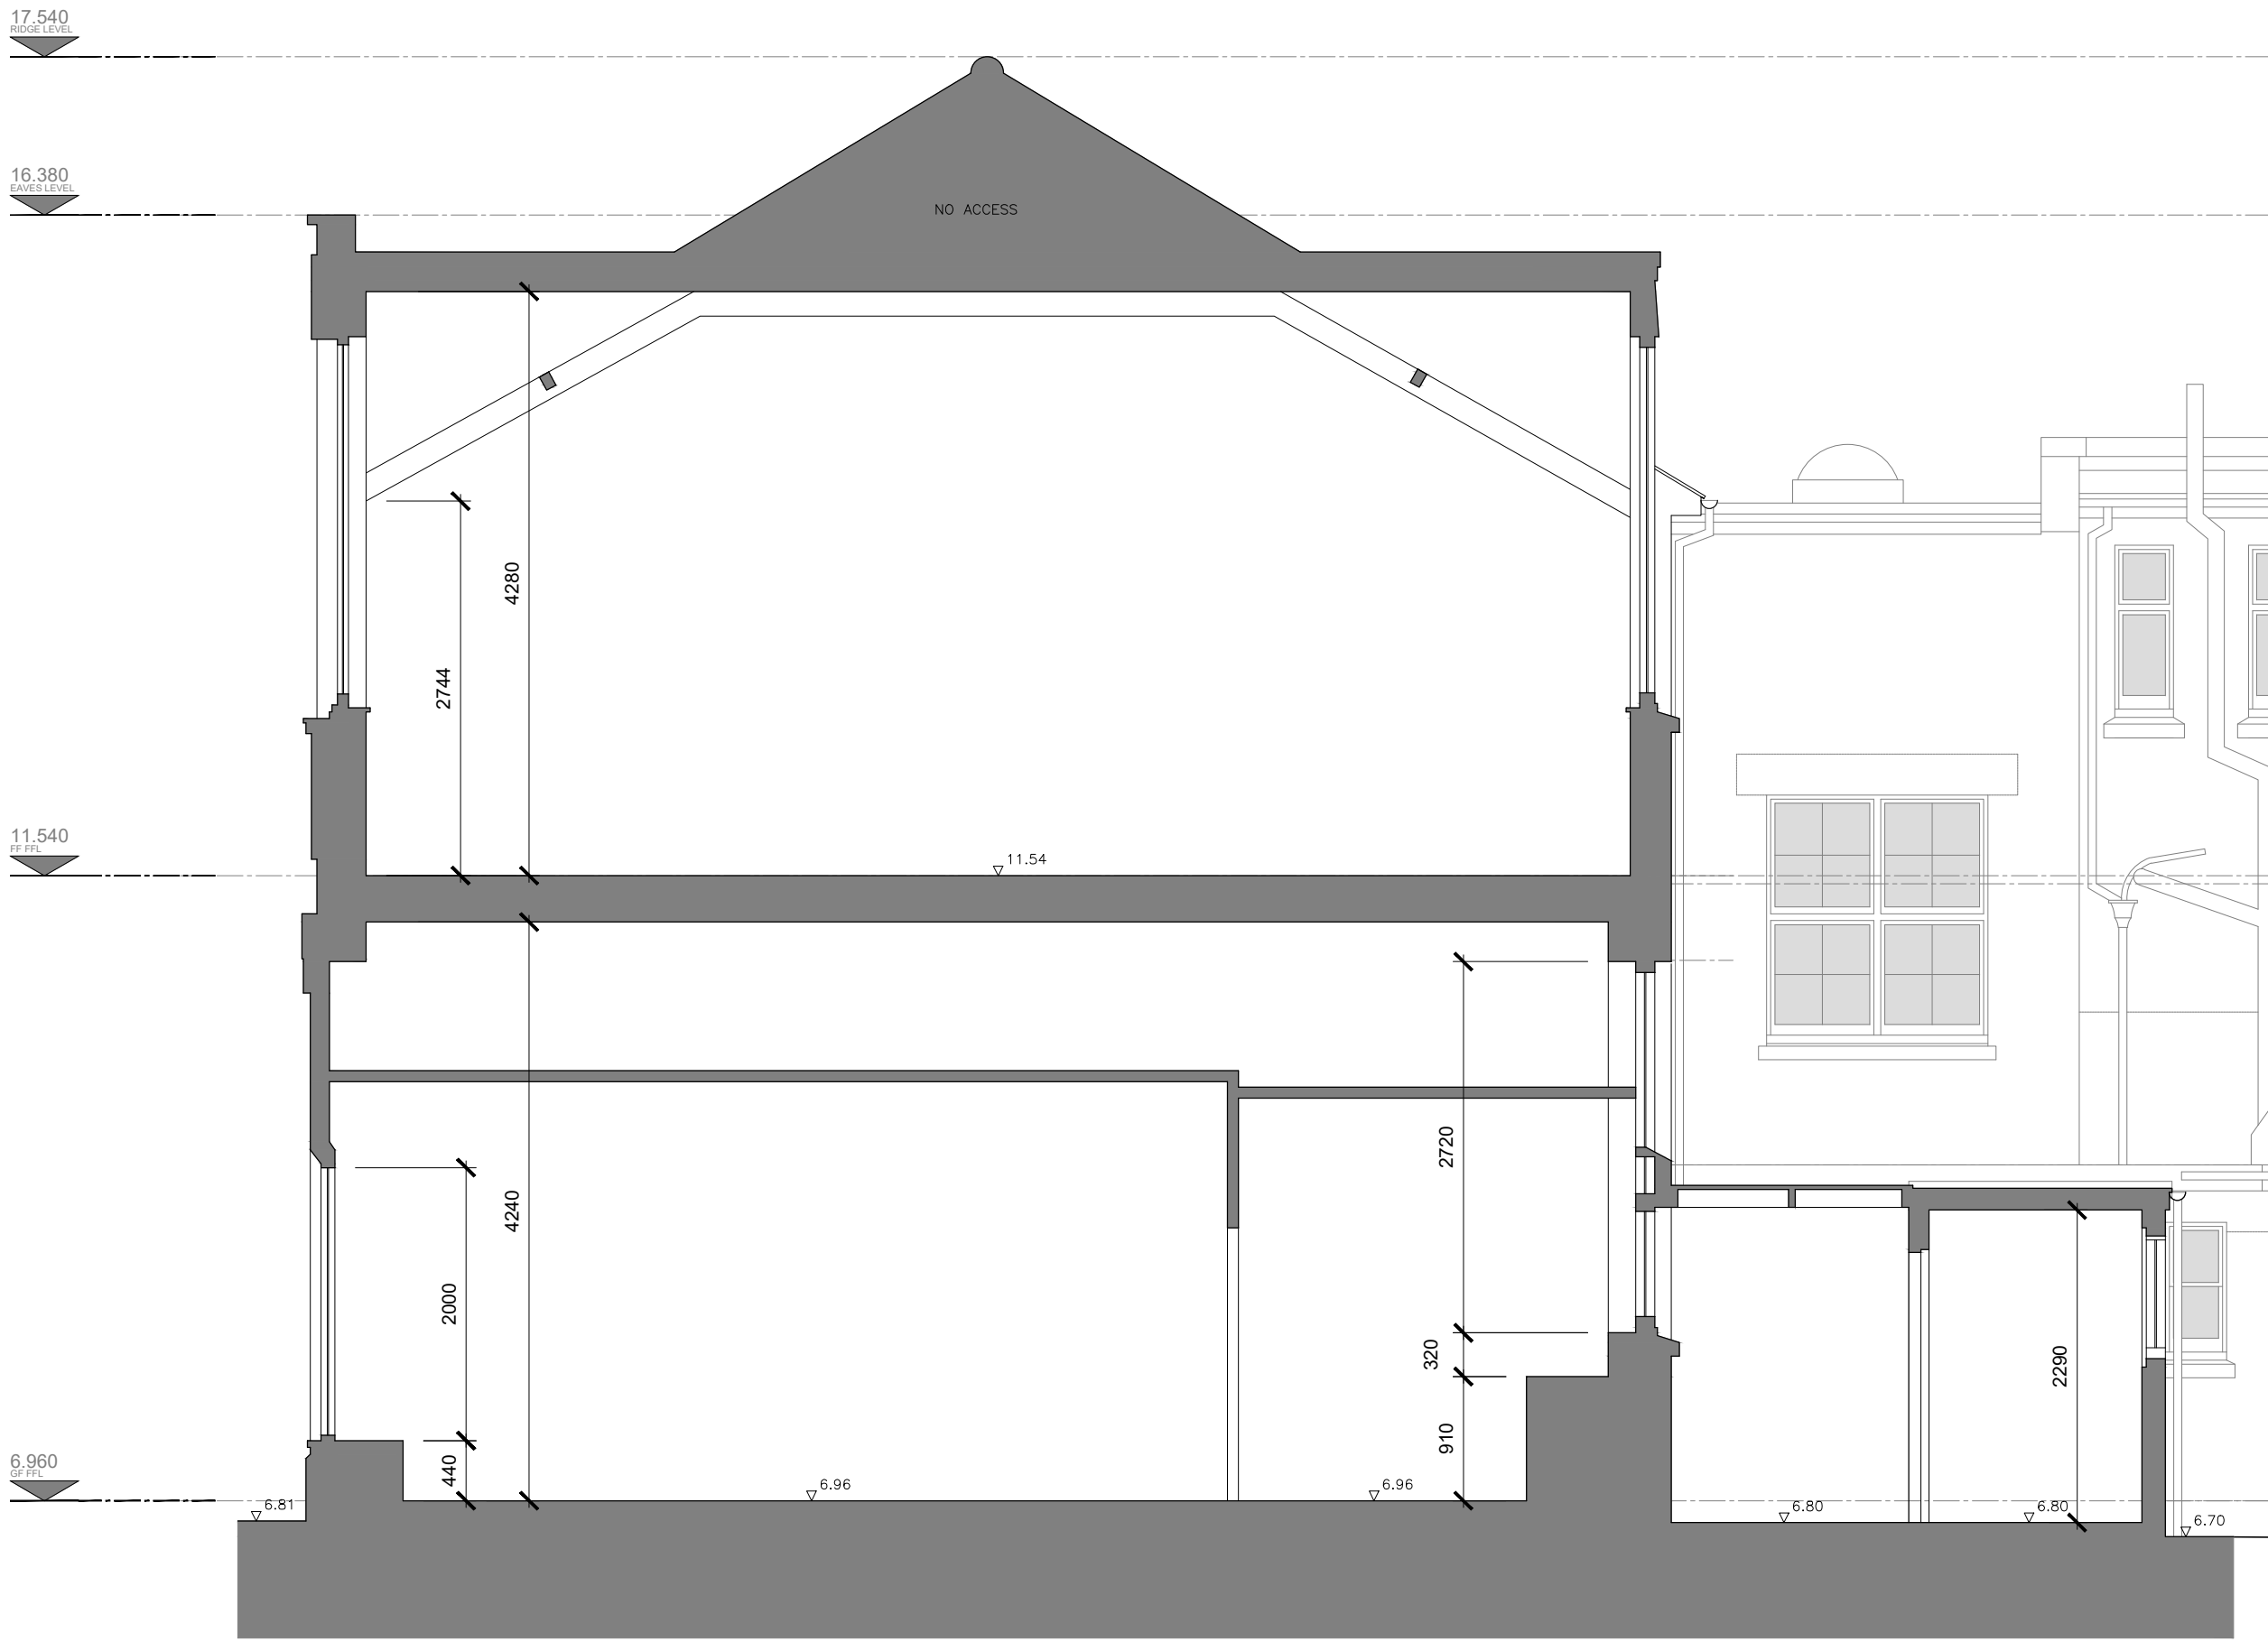

1 Existing Section B-B 1:50

0 0.5 1.0 2.0 3.0 4.0 5.0

Scale in metres

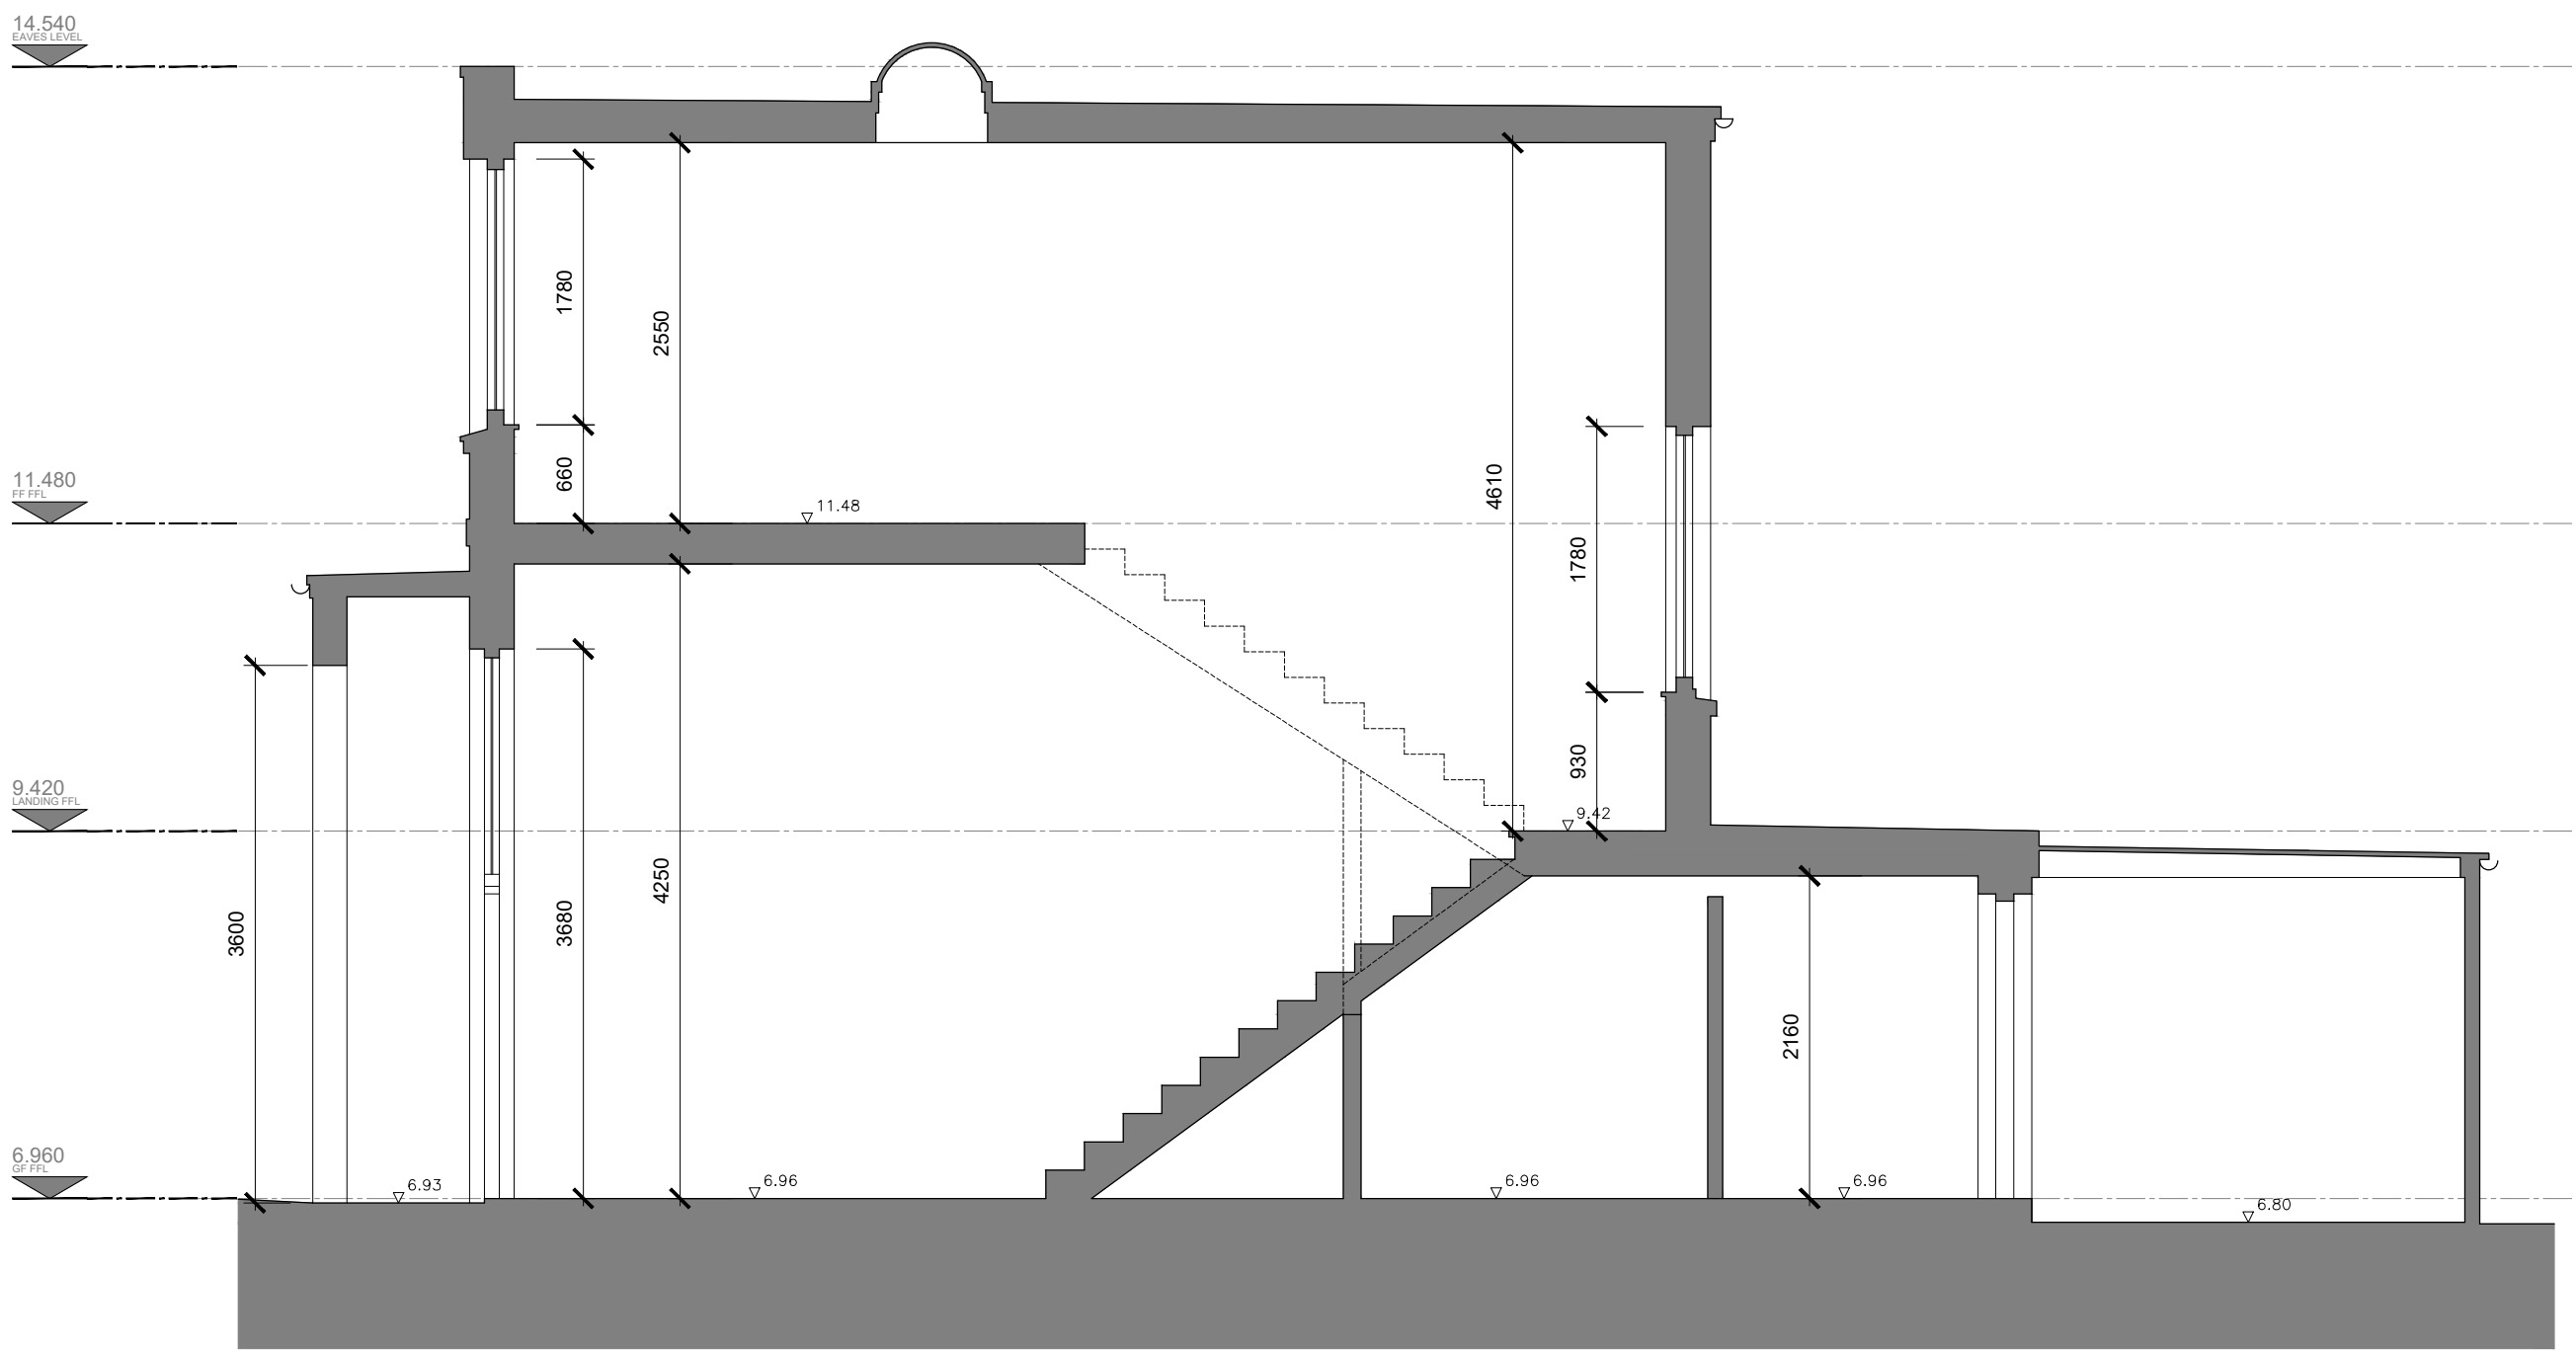

2 Existing Section B-B 1:50

0 0.5 1.0 2.0 3.0 4.0 5.0

Scale in metres

W

1094SM | St Marys

24-25 East Street, Shoreham

key:

A

B

A

B

(40)000

(40)000

(40)000

(40)000

A

30/10/2025

Issued for planning.

SP

PT

/

19/09/2025

Issued for information.

SP

PT

rev.	date	notes	drawn	checked
This drawing is the property of Willow Design & Planning Ltd © and protected by the Copyright, Designs and Patents Act 1988. Do Not Scale. All dimensions and conditions are to be checked on site prior to preparing drawings or commencing any work.				

client:

Empire Land and Homes Ltd.

architect:

WILLOW

DESIGN PLANNING DELIVERY

370 The Yard Brighton Road,
Shoreham by Sea,
West Sussex, BN43 6RE
tel. 01273 456519
info@willowarchitects.net

issued for:

Planning

drawn by:

SP

checked by:

PT

project north:

N

drawing title:

Existing
Sections AA & BB

scale @ A1:

1:50

(40)000

A

drawing no.

revision