


1 Proposed

1:50


Scale in metres

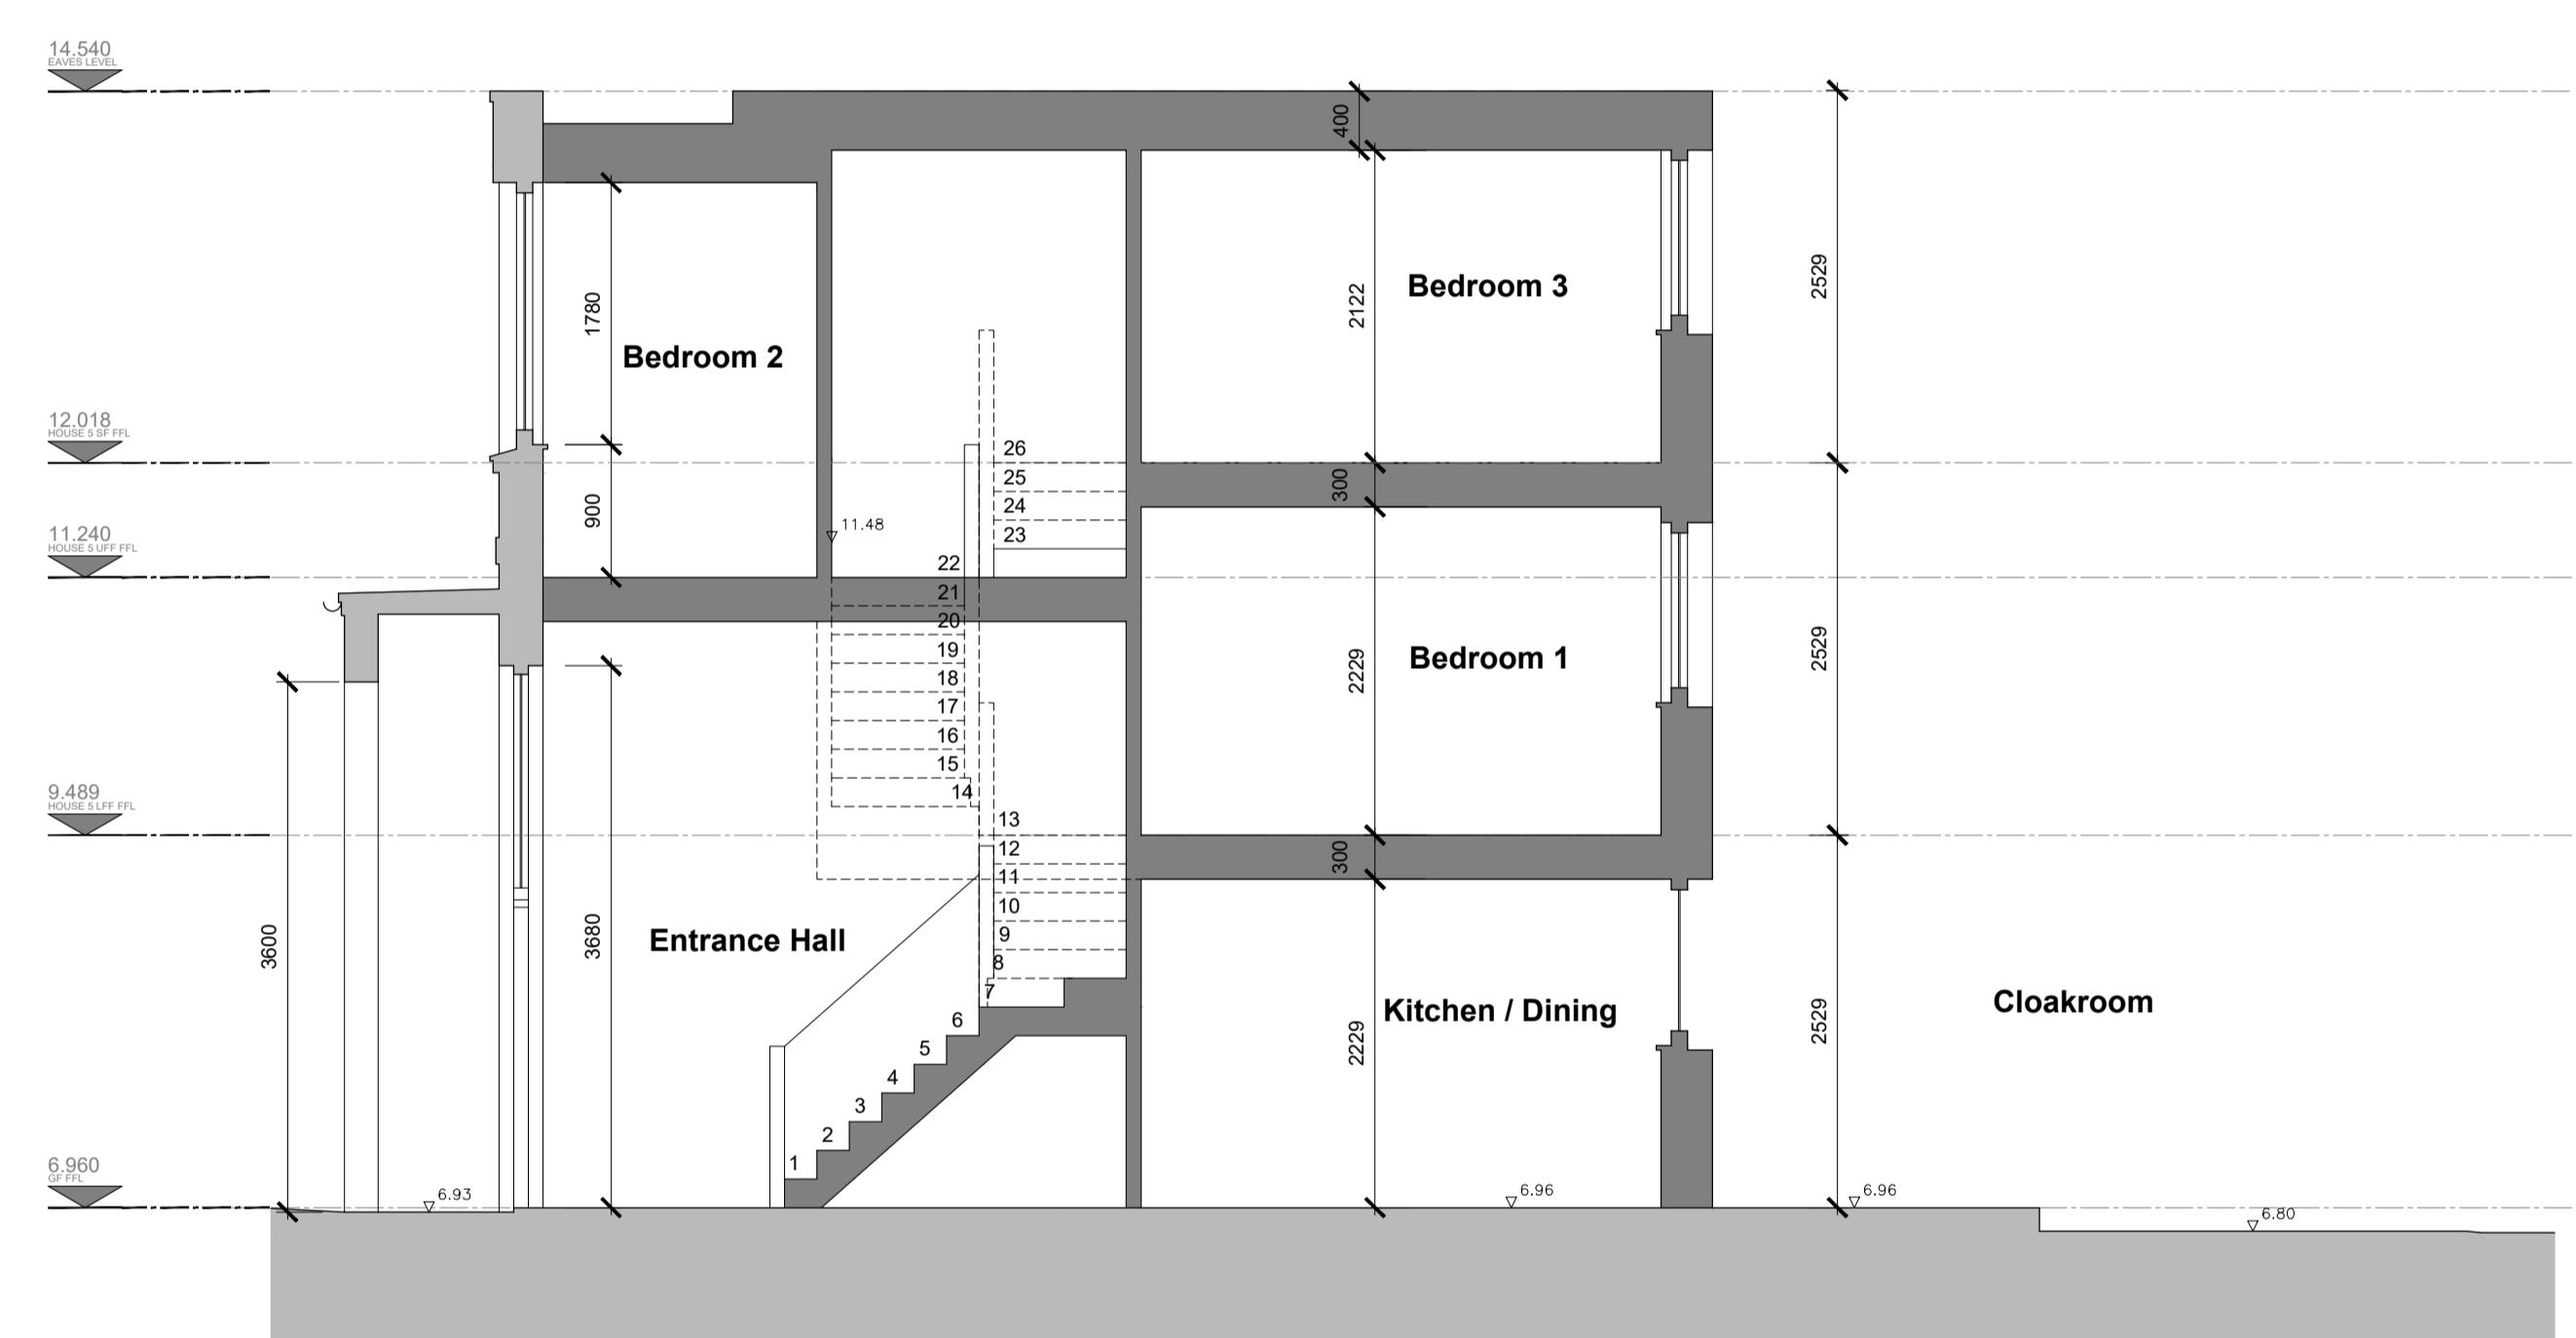

2 Proposed

1:50

Scale in metres

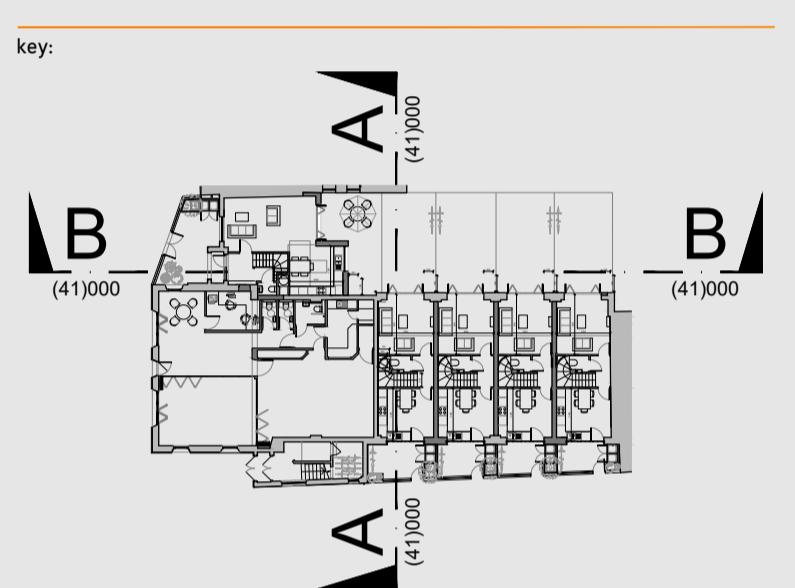

E 19/01/2026 Issued for planning. Dropped cill height for first floor windows in houses 1-4. SP PT

D 20/11/2025 Issued for planning. Amended rear dormer height. SP PT

C 30/10/2025 Issued for planning. SP PT

B 21/10/2025 Issued for information. SP PT

A 19/09/2025 Issued for information. SP PT

/ 28/08/2025 Issued for information. SP PT

This drawing is the property of Willow Design & Planning Ltd © and protected by the Copyright, Designs and Patents Act, 1988. Do Not Scale. All dimensions and conditions are to be checked on site prior to preparing drawings or commencing any work.

client: Empire Land and Homes Ltd.

architect: **WILLOW**
DESIGN PLANNING DELIVERY
370 The Yard Brighton Road,
Shoreham by Sea,
West Sussex, BN43 6RE
tel: 01273 456519
info@willowarchitects.net

issued for: Planning

drawn by: SP checked by: PT

project north:

drawing title: Proposed
Sections AA & BB
scale @ A1:
1:50

(41)000
drawing no. revision