




EXISTING PLANS AND ELEVATIONS

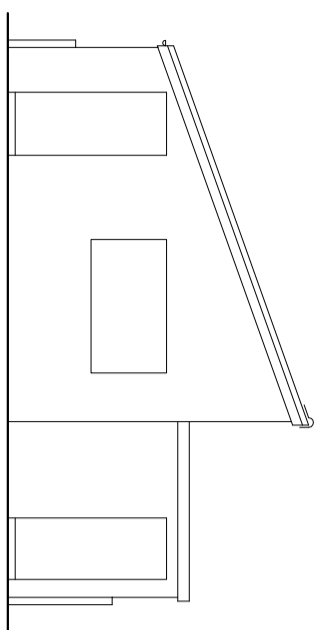


FRONT ELEVATION 1:100
facing south

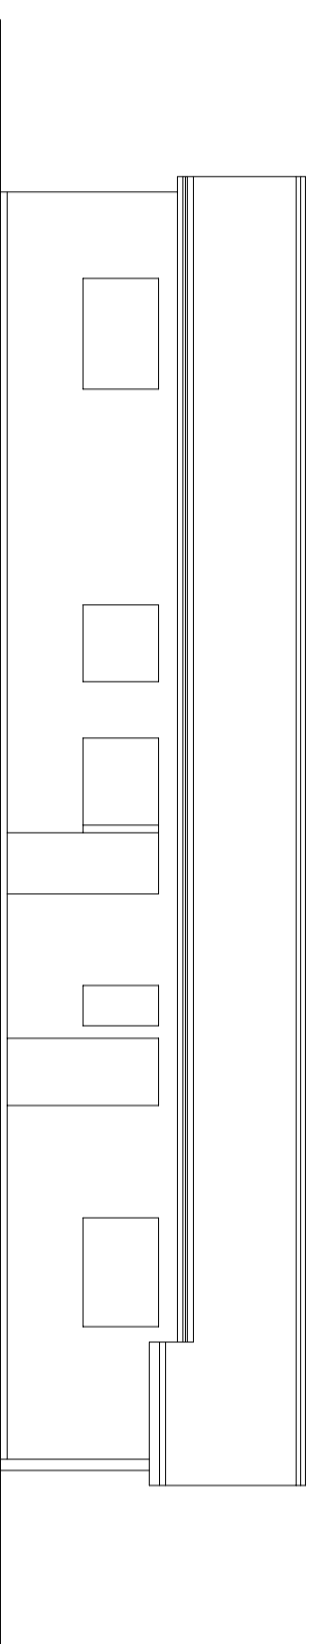



SIDE ELEVATION 1:100
facing west

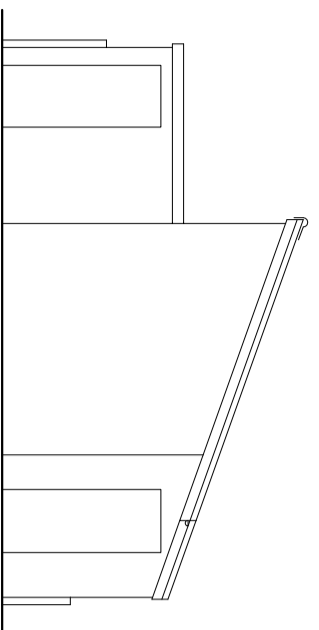


REAR ELEVATION 1:100
facing north

 


SIDE ELEVATION 1:100
facing east

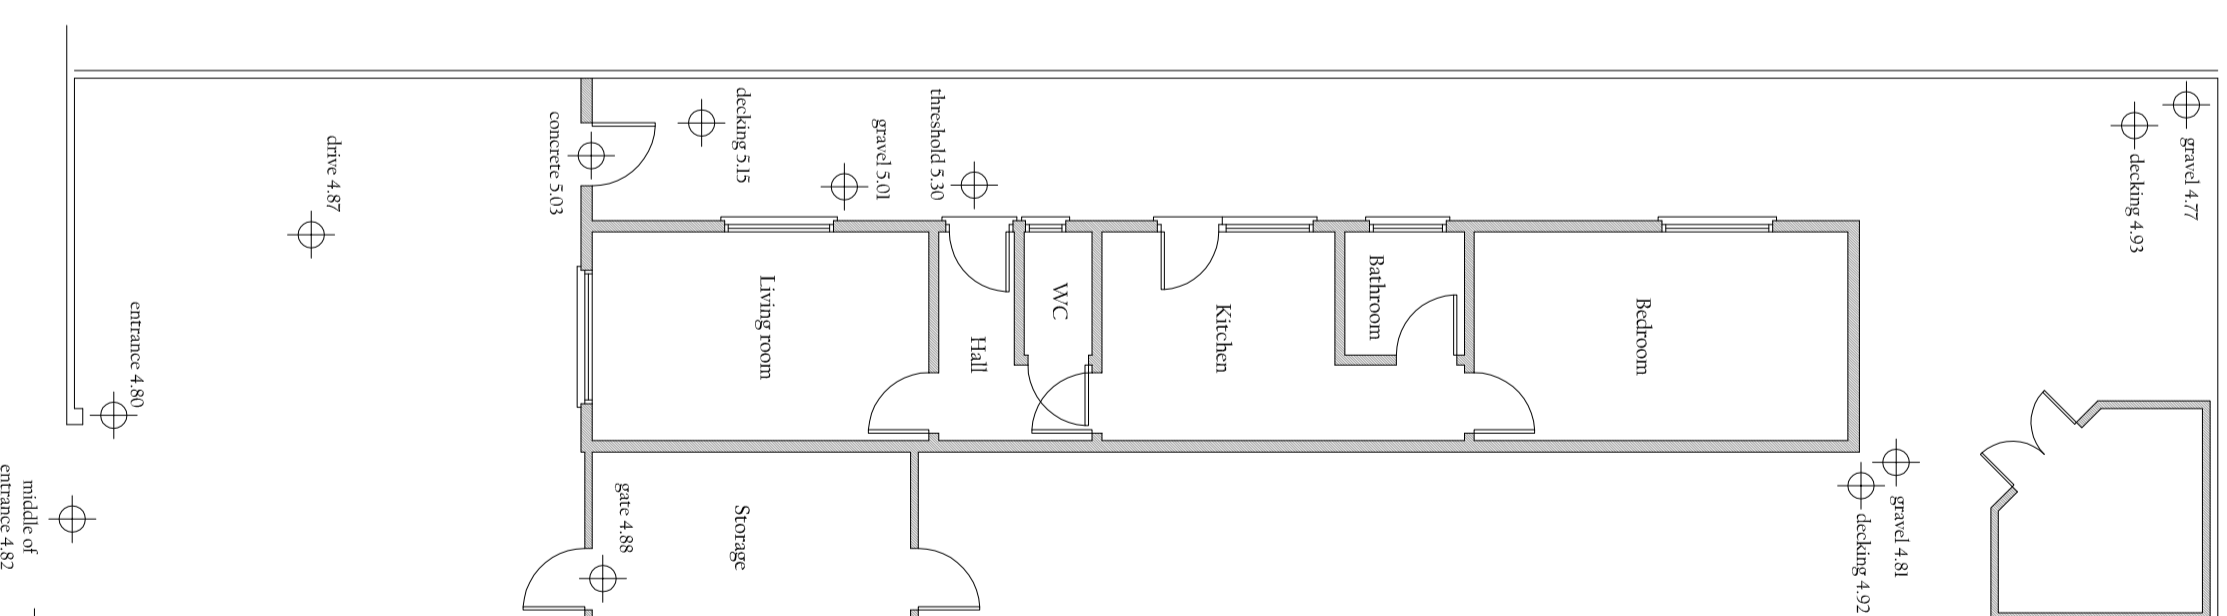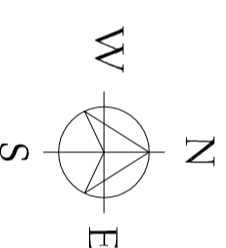


EXISTING SITE PLAN 1:100

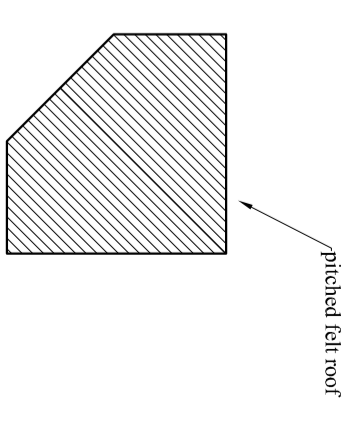

pitched felt roof

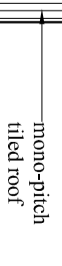

mono-pitch tiled roof

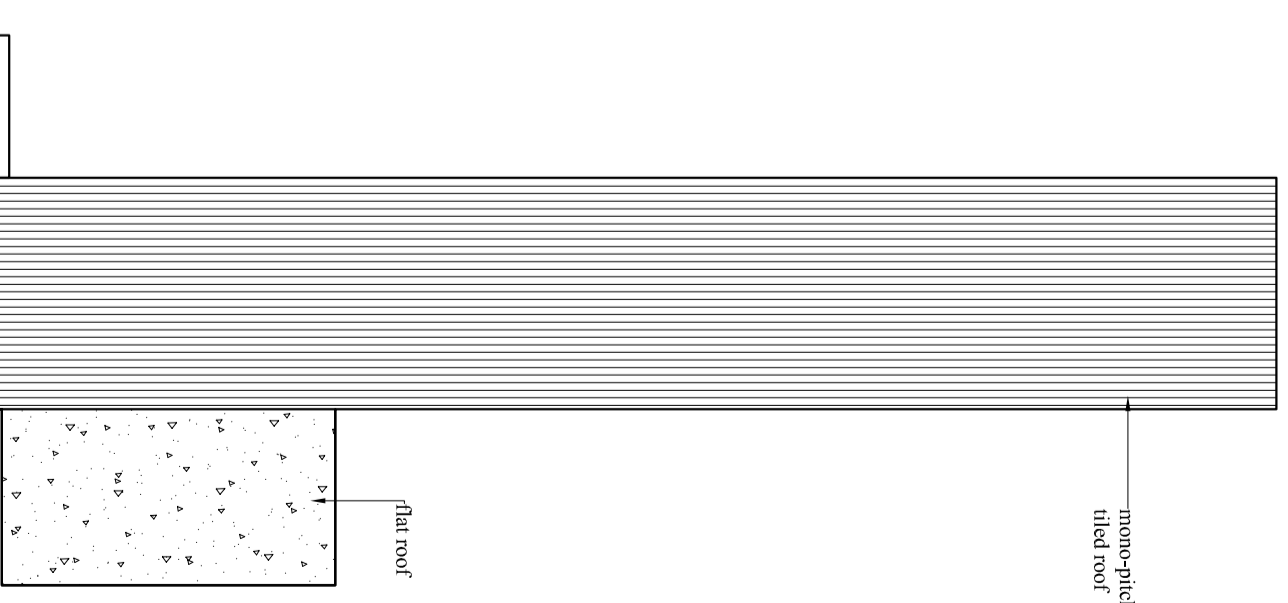


flat roof

EXISTING ROOF PLAN 1:100

Site area - 206m²sq (0.0206HA)
Gross Internal Area of Bungalow - 56m²sq
Gross Internal Area of Garden Building - 63m²sq
Total Gross Internal Area - 60.3m²sq

drive 4.87
entrance 4.81
middle of entrance 4.82
brick pier 4.79

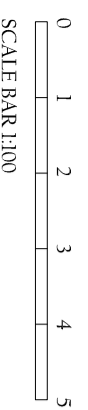

SCALE BAR 1:100