


GROUNDFLOOR PLAN.

*** PLEASE NOTE ***

EXISTING FLOOD AREA IS USED AS OFFICE/STUDY; PLAYROOM AND SPILLOVER SLEEPING ACCOMMODATION, AND HAS BEEN FOR SOME YEARS NOW.



Neppote Chase
Link Road, Worthing.

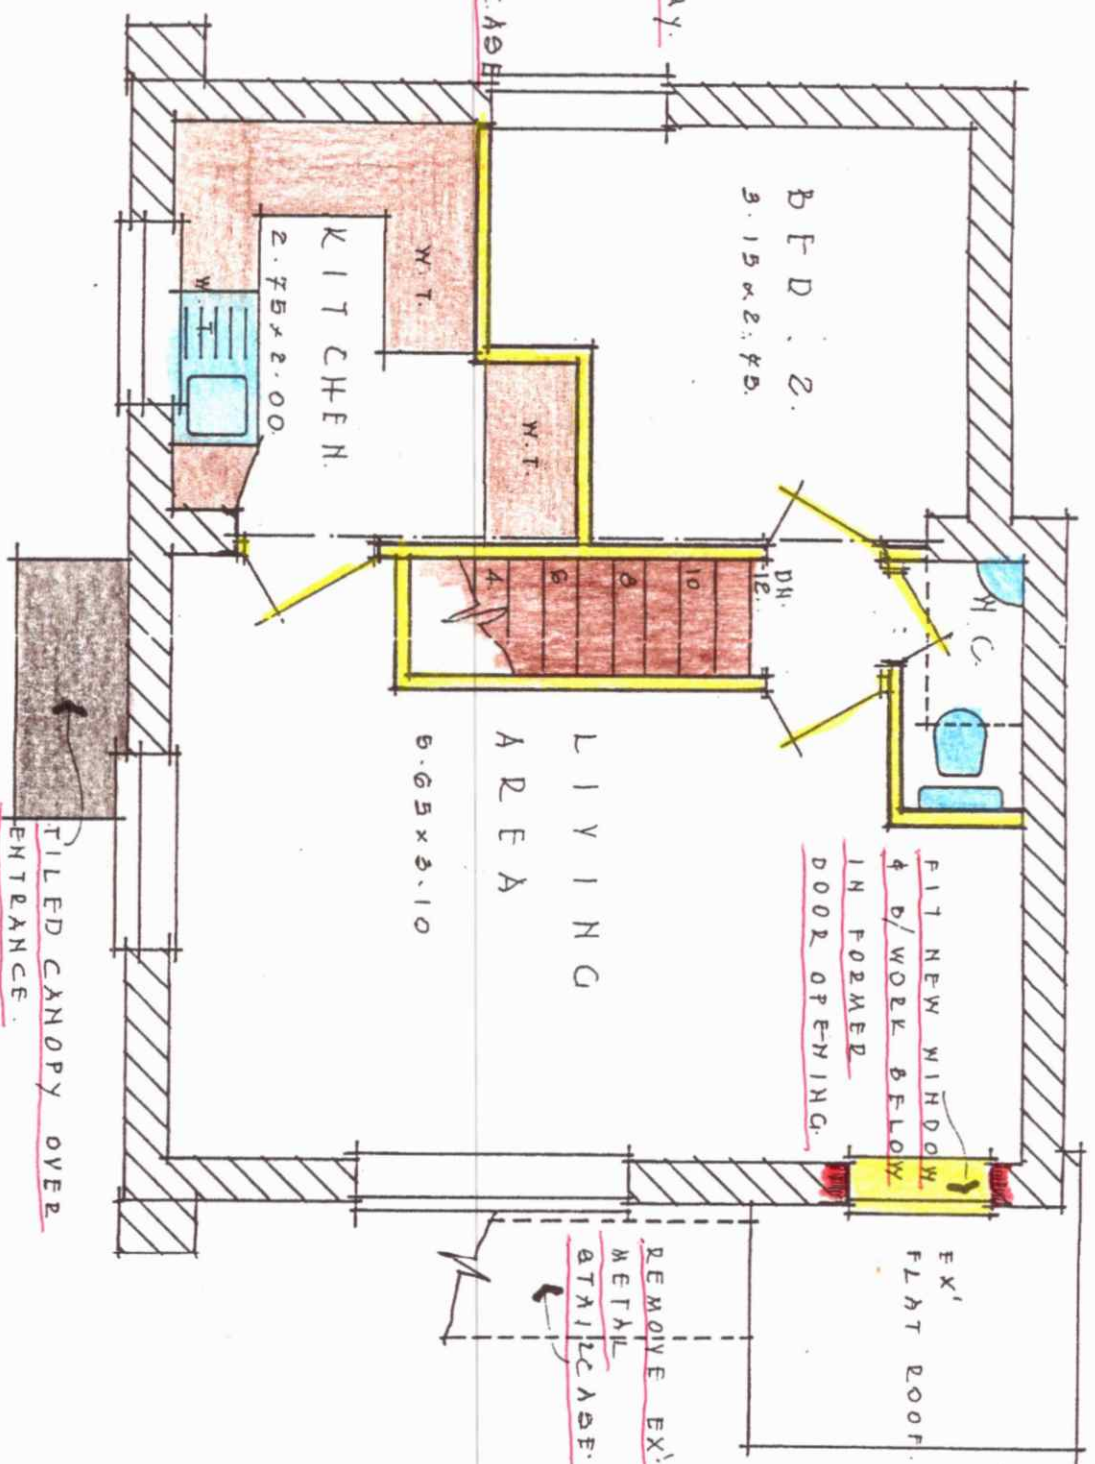

FIRST FLOOR PLAN.

**** PLEASE NOTE ****

THIS REFERENCE IS INTENTIONAL UNLESS OTHERWISE STATED IN THE DRAWINGS.

DRAFT: 17/3/03.

GORDON F. DIXON

19 DEWENT DRIVE

GORING-BY-SEA

WORTHING

WEST SUSSEX BN12 61X