


Copyright of this drawing, the design and anything constructed from it is vested in the Architects and may not be produced without their written permission. This design is site specific and may not be reproduced on any other site without the Architects written permission.

Only figured dimensions are to be used for construction purposes. This drawing is to be read in conjunction with all relevant details for the project. All dimensions are to be checked on site prior to commencement. Any discrepancy should be reported to the Architects immediately. All dimensions in millimeters unless noted otherwise.

This drawing is provided in e-mail/file format as a guide only. The user should produce their own drawings and verify all dimensions and details. The Architects do not accept any responsibility for any discrepancy which may exist. It is not acceptable for the recipient to communicate with the Architects without their written communication declining the acceptance of this condition.

This drawing is to be used solely for planning purposes only, any other use is strictly forbidden.

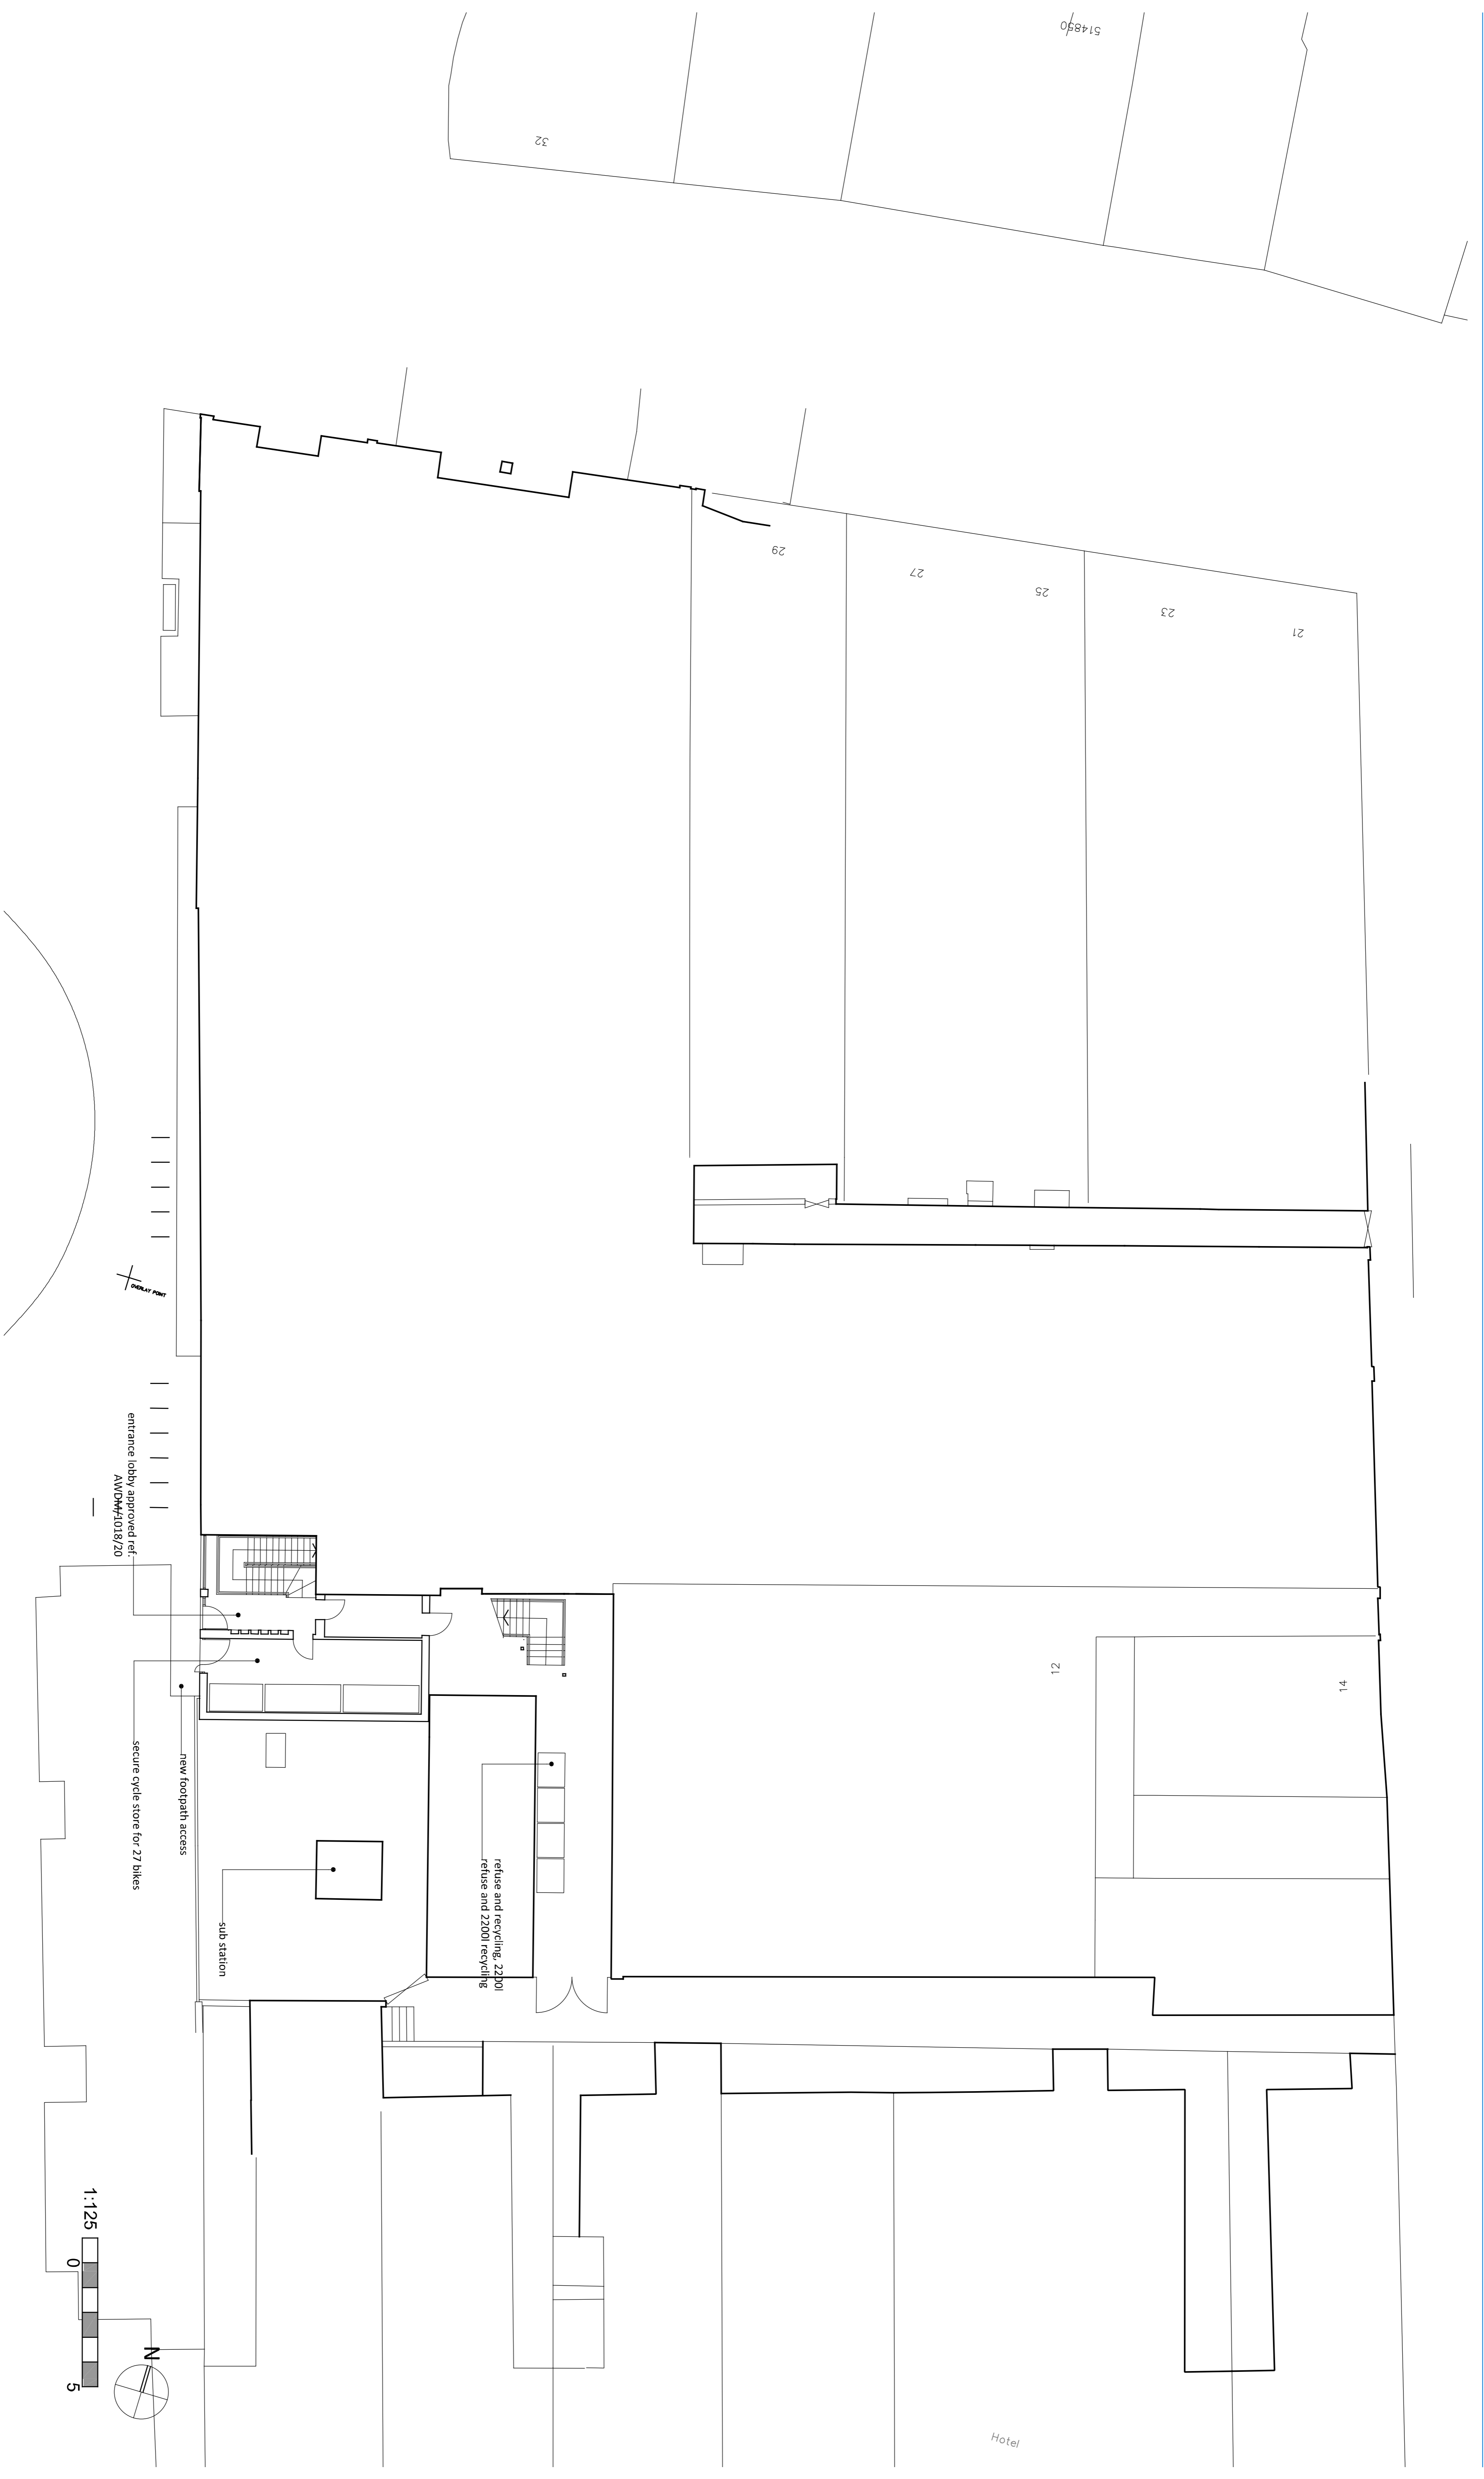

Redevelopment of eastern roof (2)

31-35 Montague Street

As proposed

Ground

DRAWING STATUS	
Preliminary For Approval Information	<input type="checkbox"/>
Tender Construction As Shown	<input checked="" type="checkbox"/>
	<input type="checkbox"/>

Revisions	

Project	
Client	ALRMS Properties Ltd
Site	31-35 Montague Street
Title	Ground as proposed
Scale at A1	1:125
Date	Jan 24

sub rosa ARCHITECTURE
5th Floor, 52 Pine Avenue, Gravesend DA12 1QZ
t: 01474 262707
e: carlou@subrosa.co.uk
DRAWING NUMBER **22 - 1425 - 80**