




EXISTING

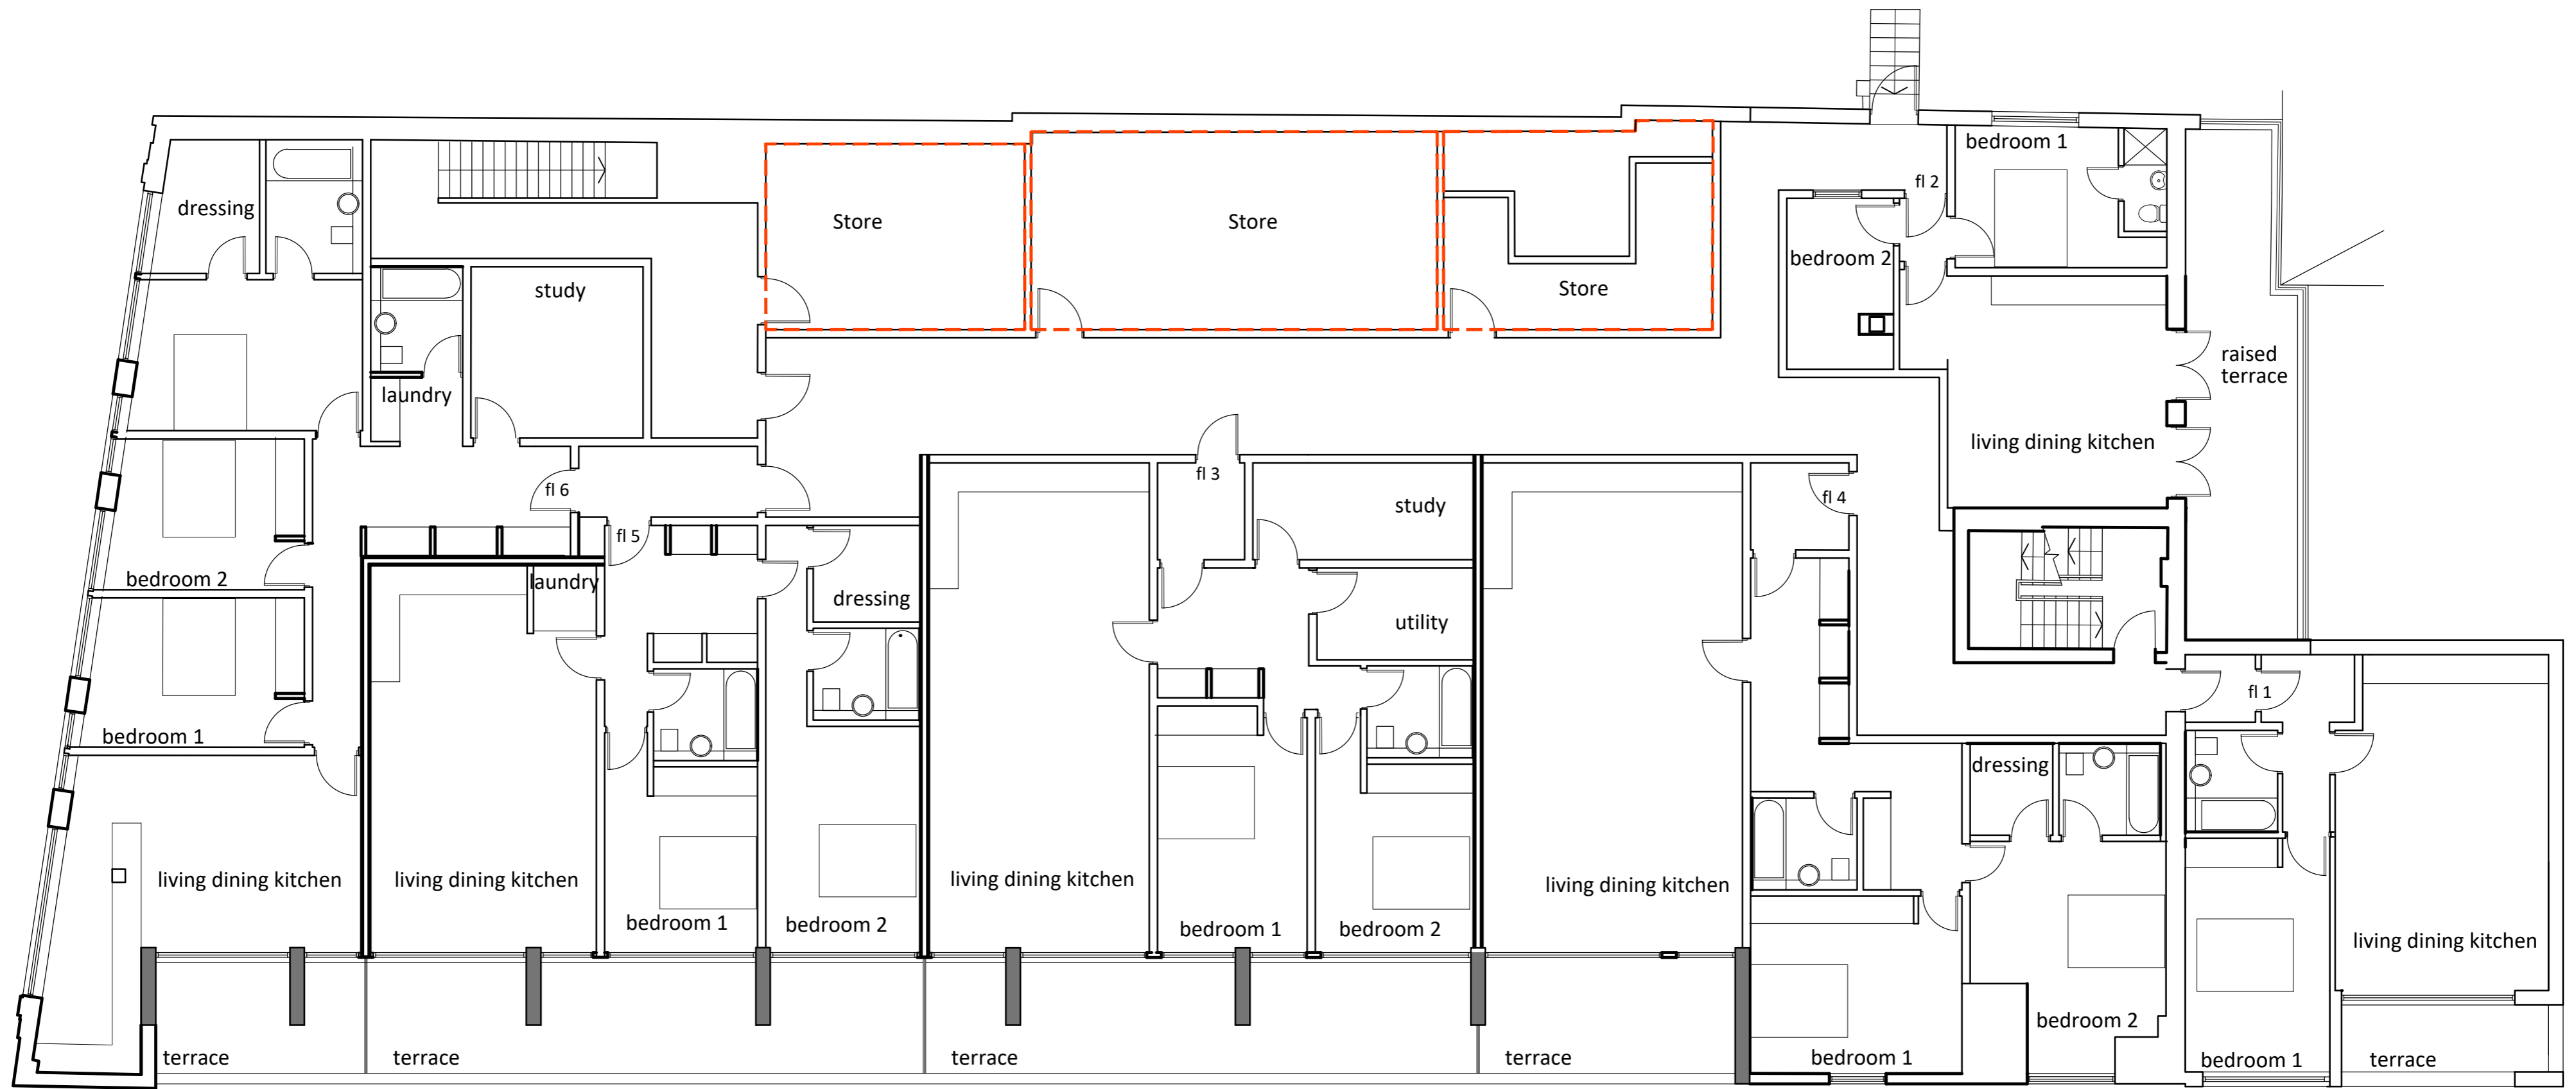

Second Floor

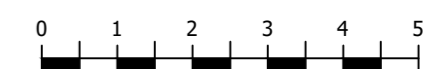

 Tel: 07492759565 Email: gho423@gmail.com		
Client Avi Cohen		
Project Title 31-35 Montague Street, Worthing BN11 3BE		
Drawing Title Second Floor Existing Plan		
No.	Date	Project No.
HK	Dec. 2024	1965
Drawing No.	Revision	Scale
1965.EX.101		1:100@A2