


SHELLEY COTTAGE, WORTHING. BN11 1TR

Notes:

DRAWING FOR PLANNING PURPOSES ONLY. Copying / printing processes may affect scaling. All dimensions / information to be checked / verified on site. Any discrepancies should be notified.

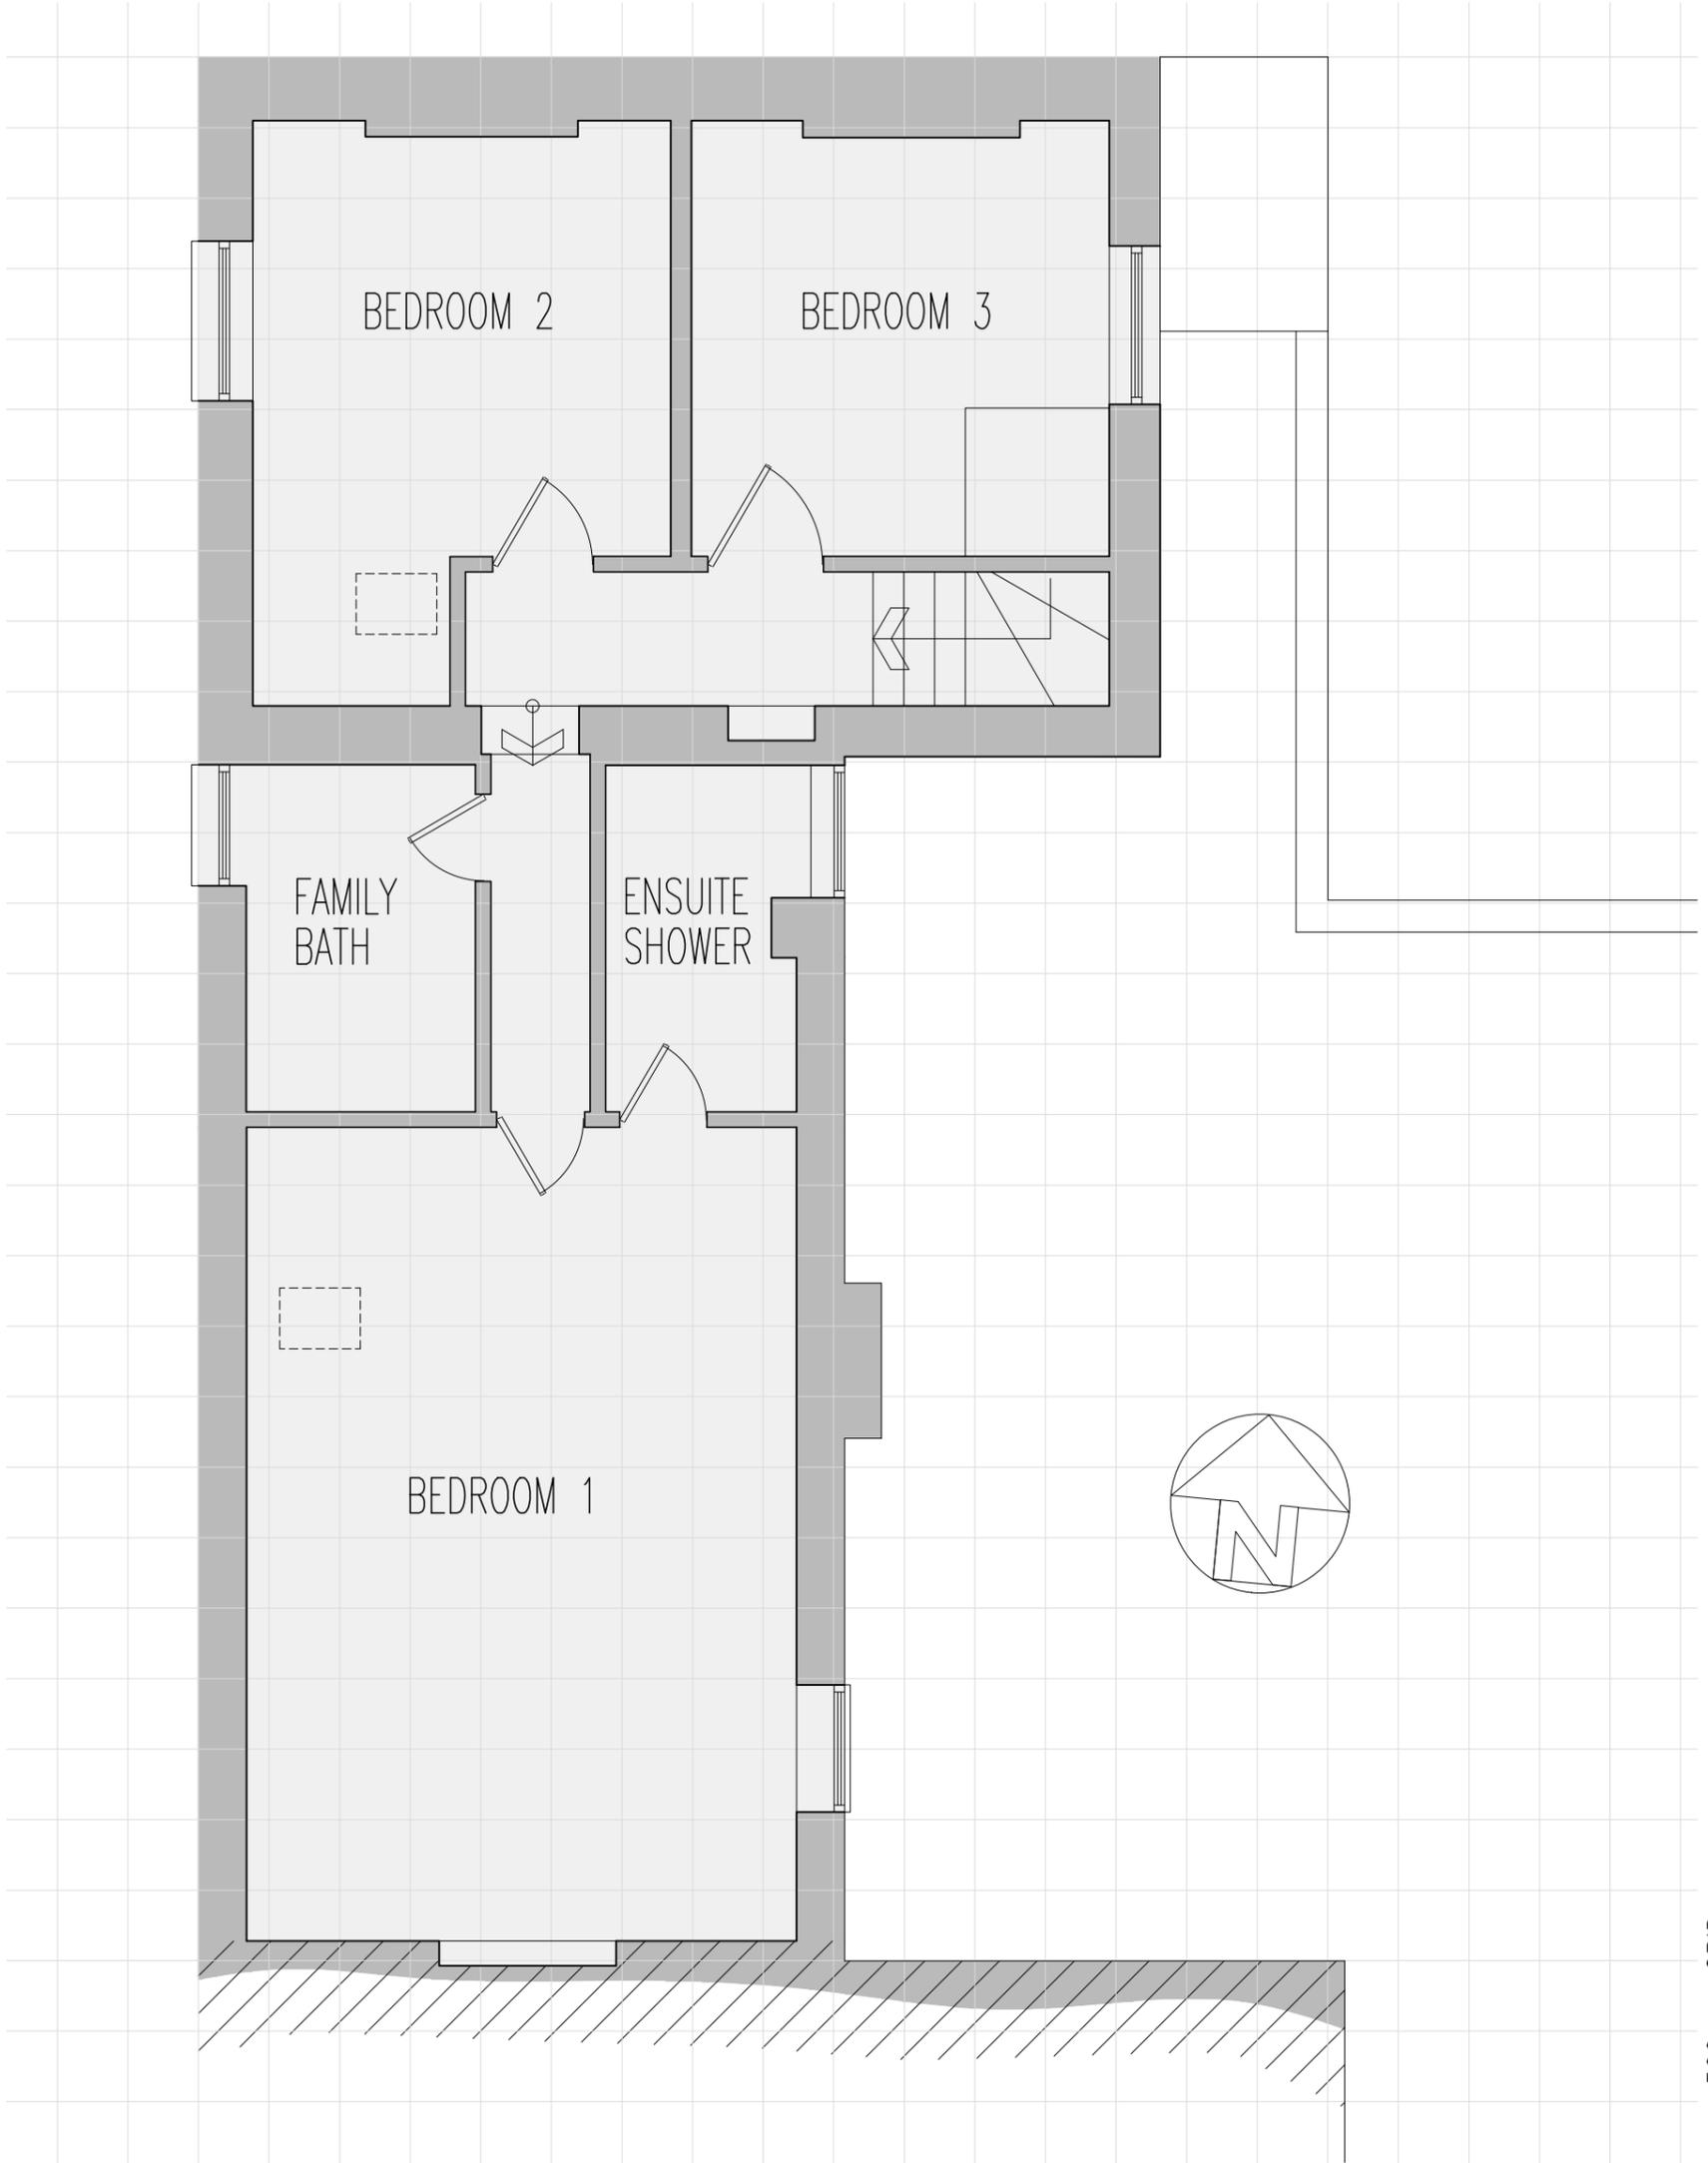

First Floor Plan 1/50