



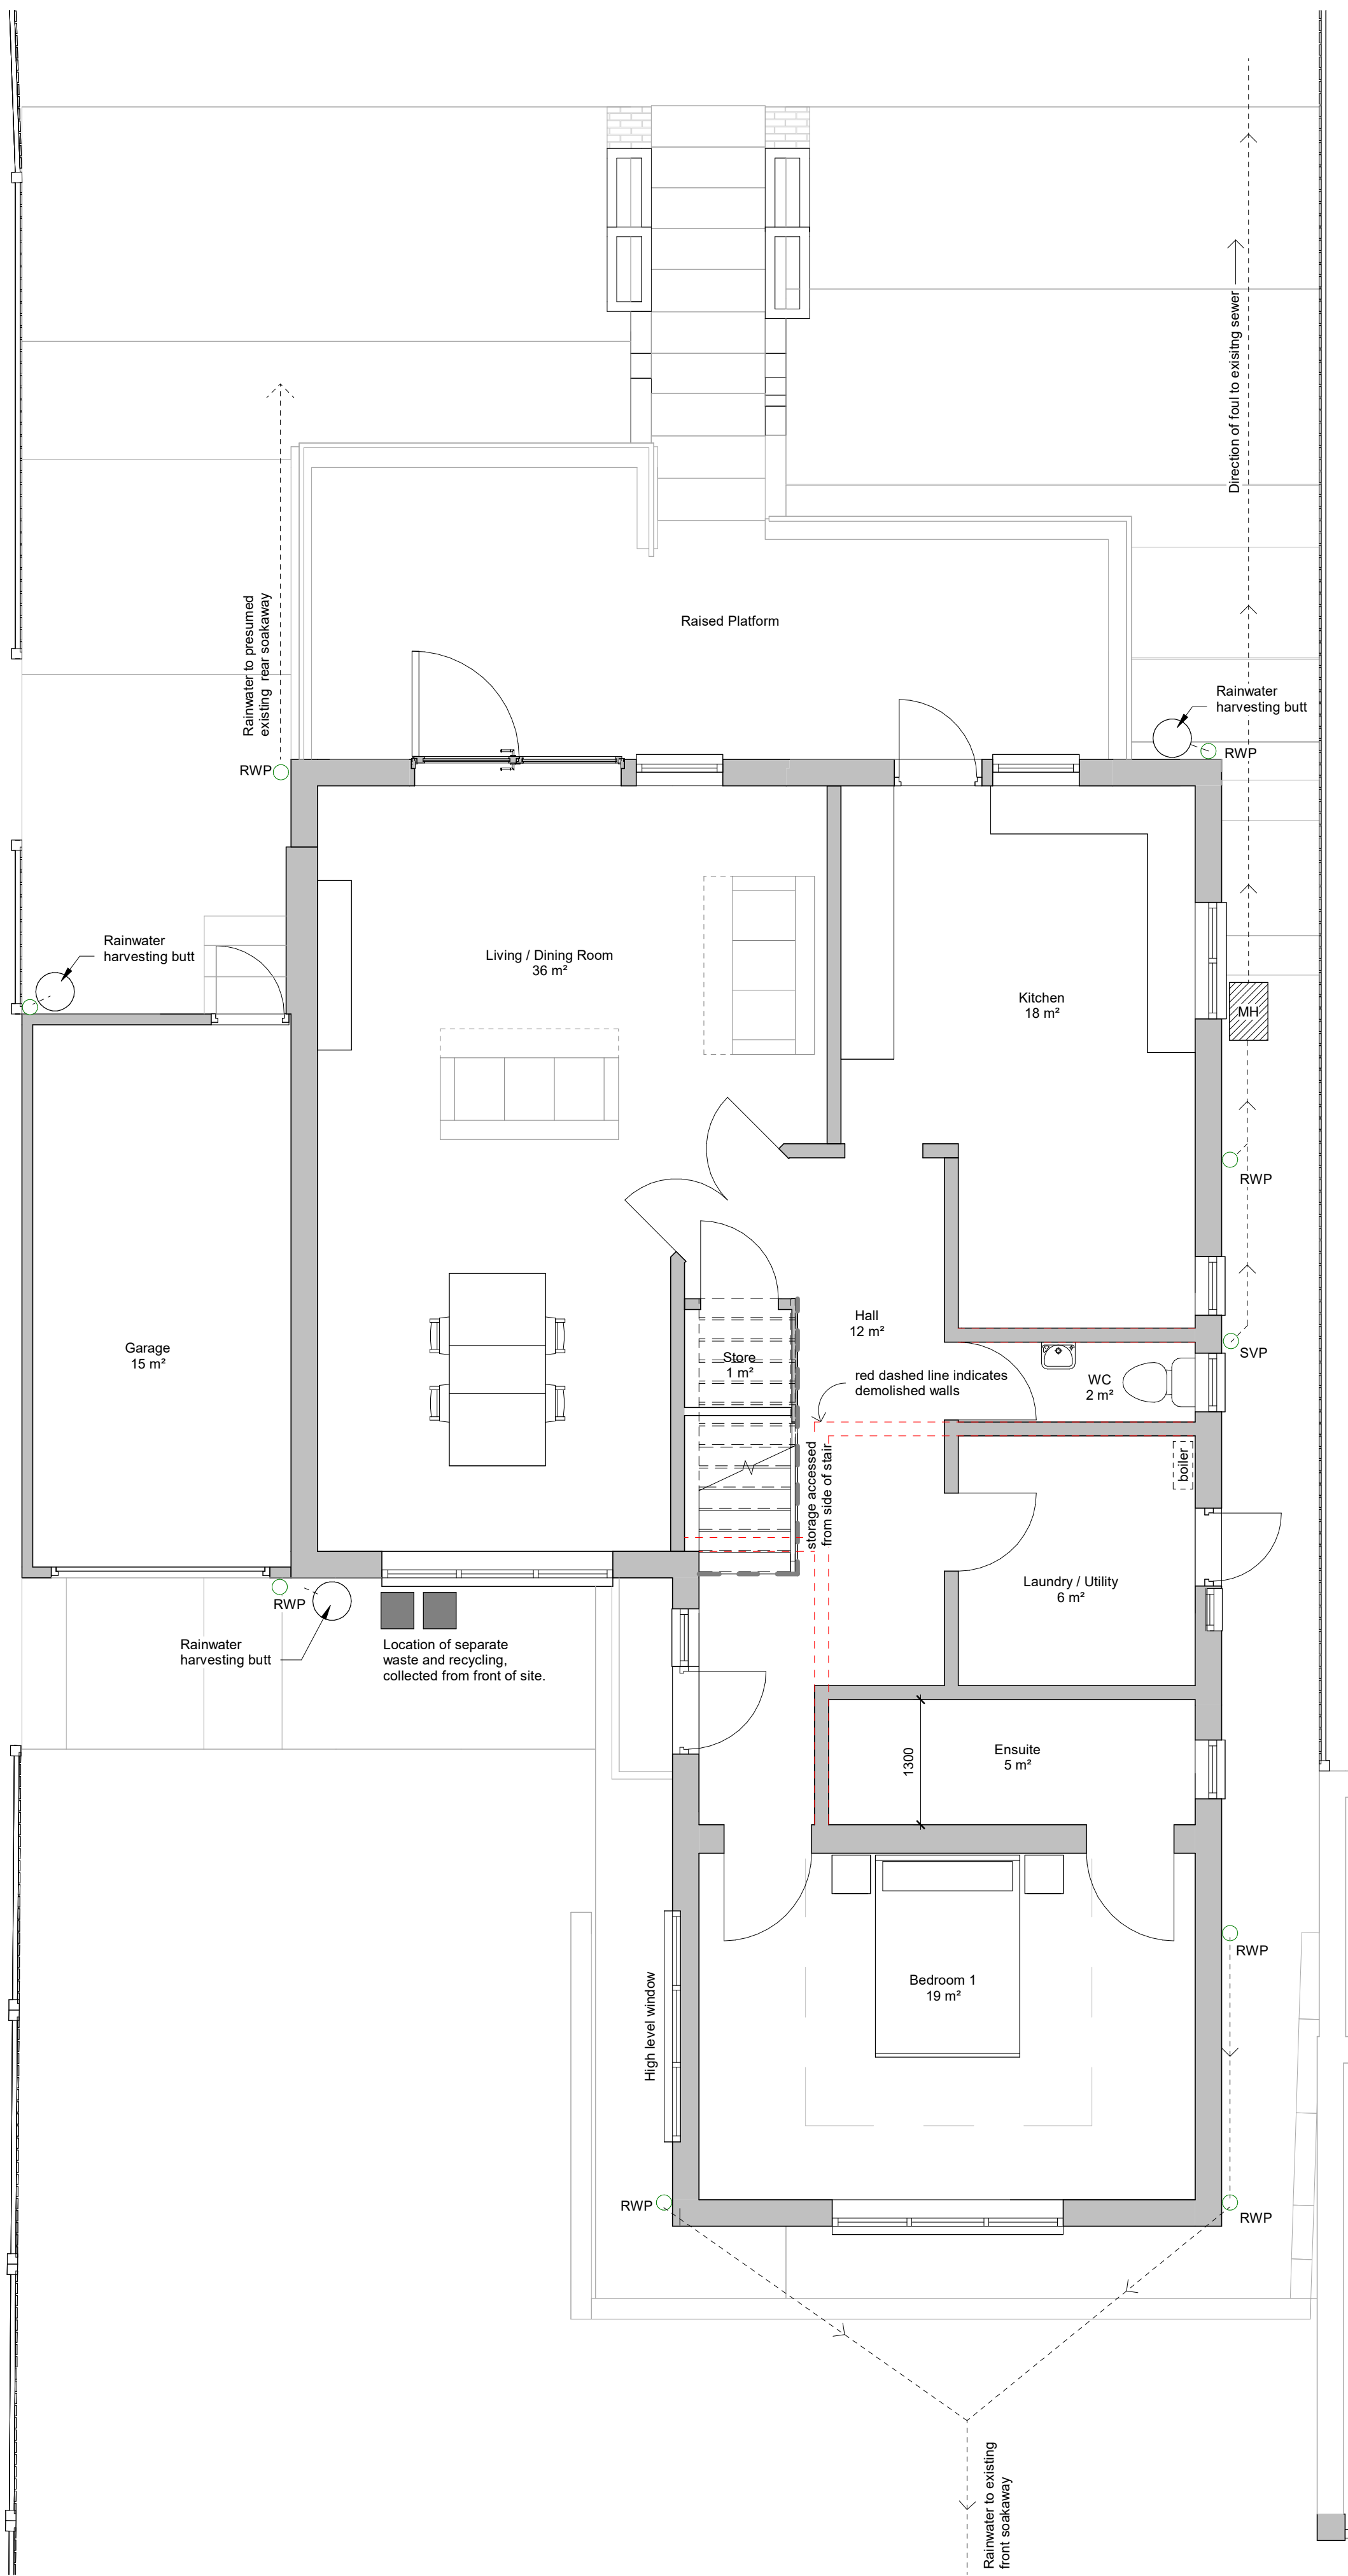

1 Proposed Ground FFL
1 : 50

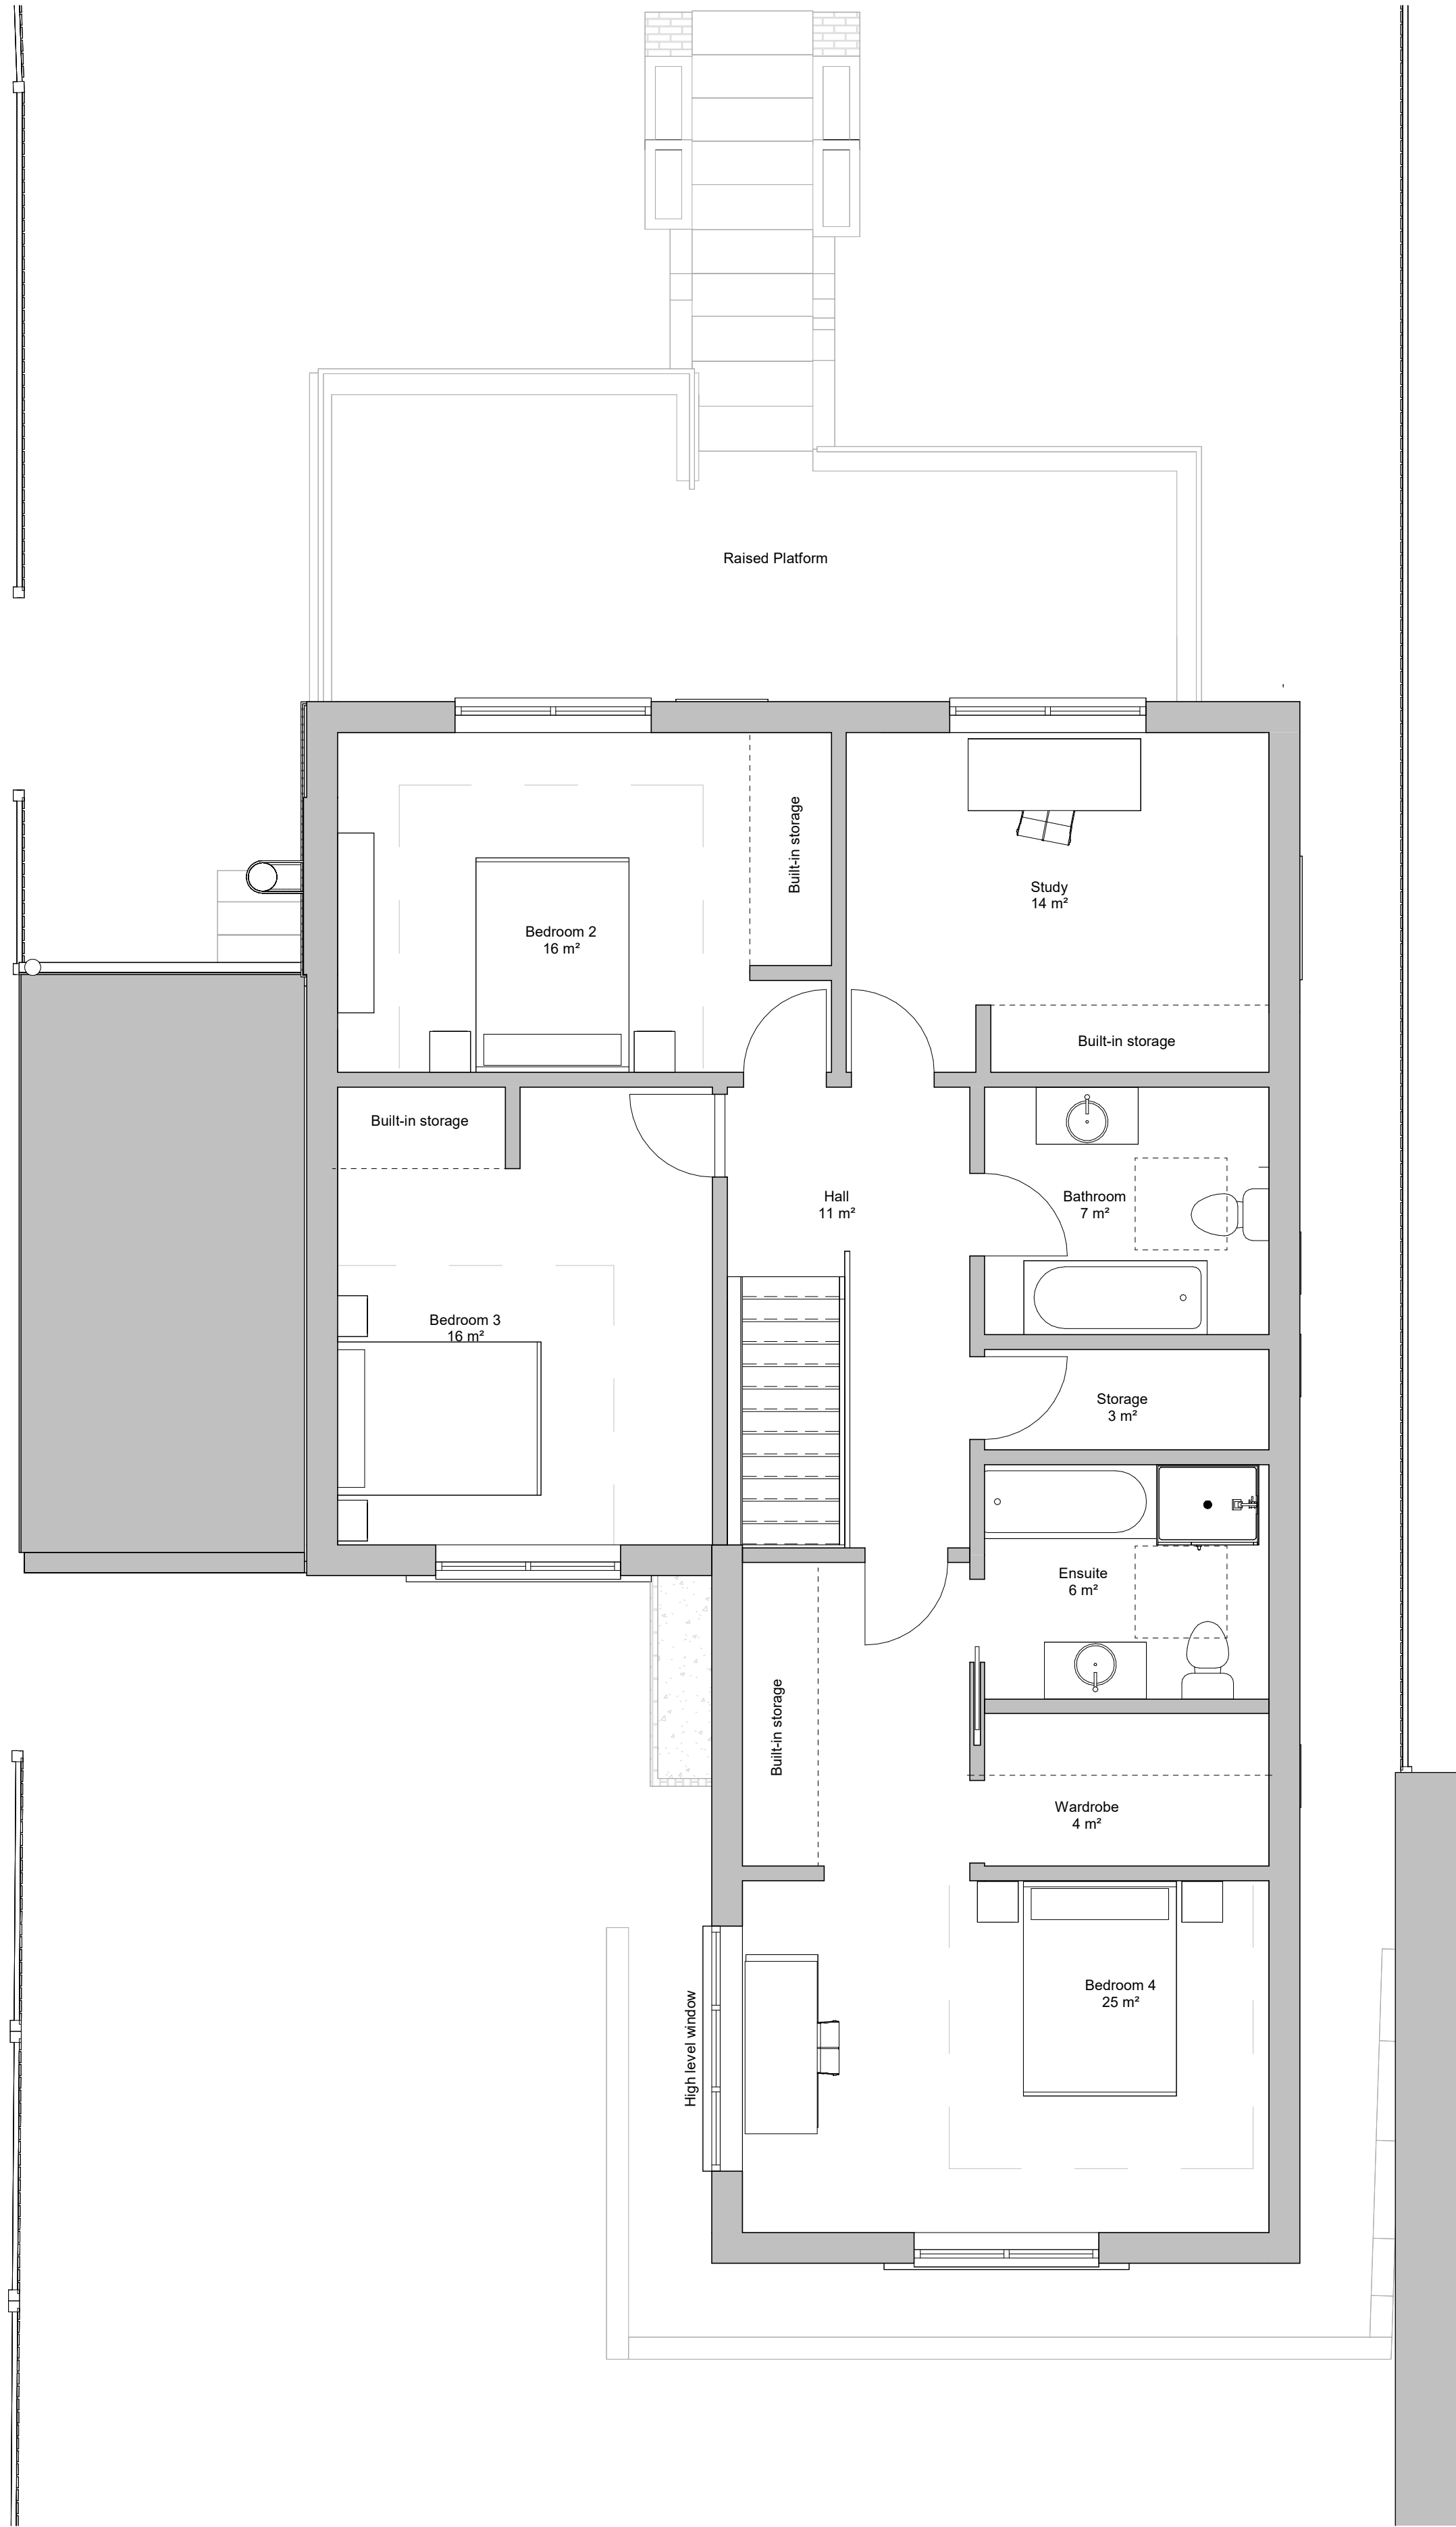

2 Proposed First Floor
1 : 50

B	30.12.25	First floor rotated and lower door swings removed		
A	17.12.25	Full Planning Issue		
Rev	Date	Revision Details	Dr	Ch

Client
Mr. Jock Andrews

Job Title
26 The Heights, Findon Valley, Worthing

Drawing Title
Proposed Floorplans

Scale
1:50 @ A1 / 1:100 @ A3




Project Drawing No Rev

0057 0101 B

Drawn Checked Date

AM AM 17.12.2025

Status

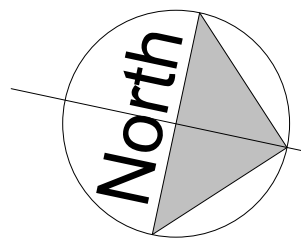

PLANNING