

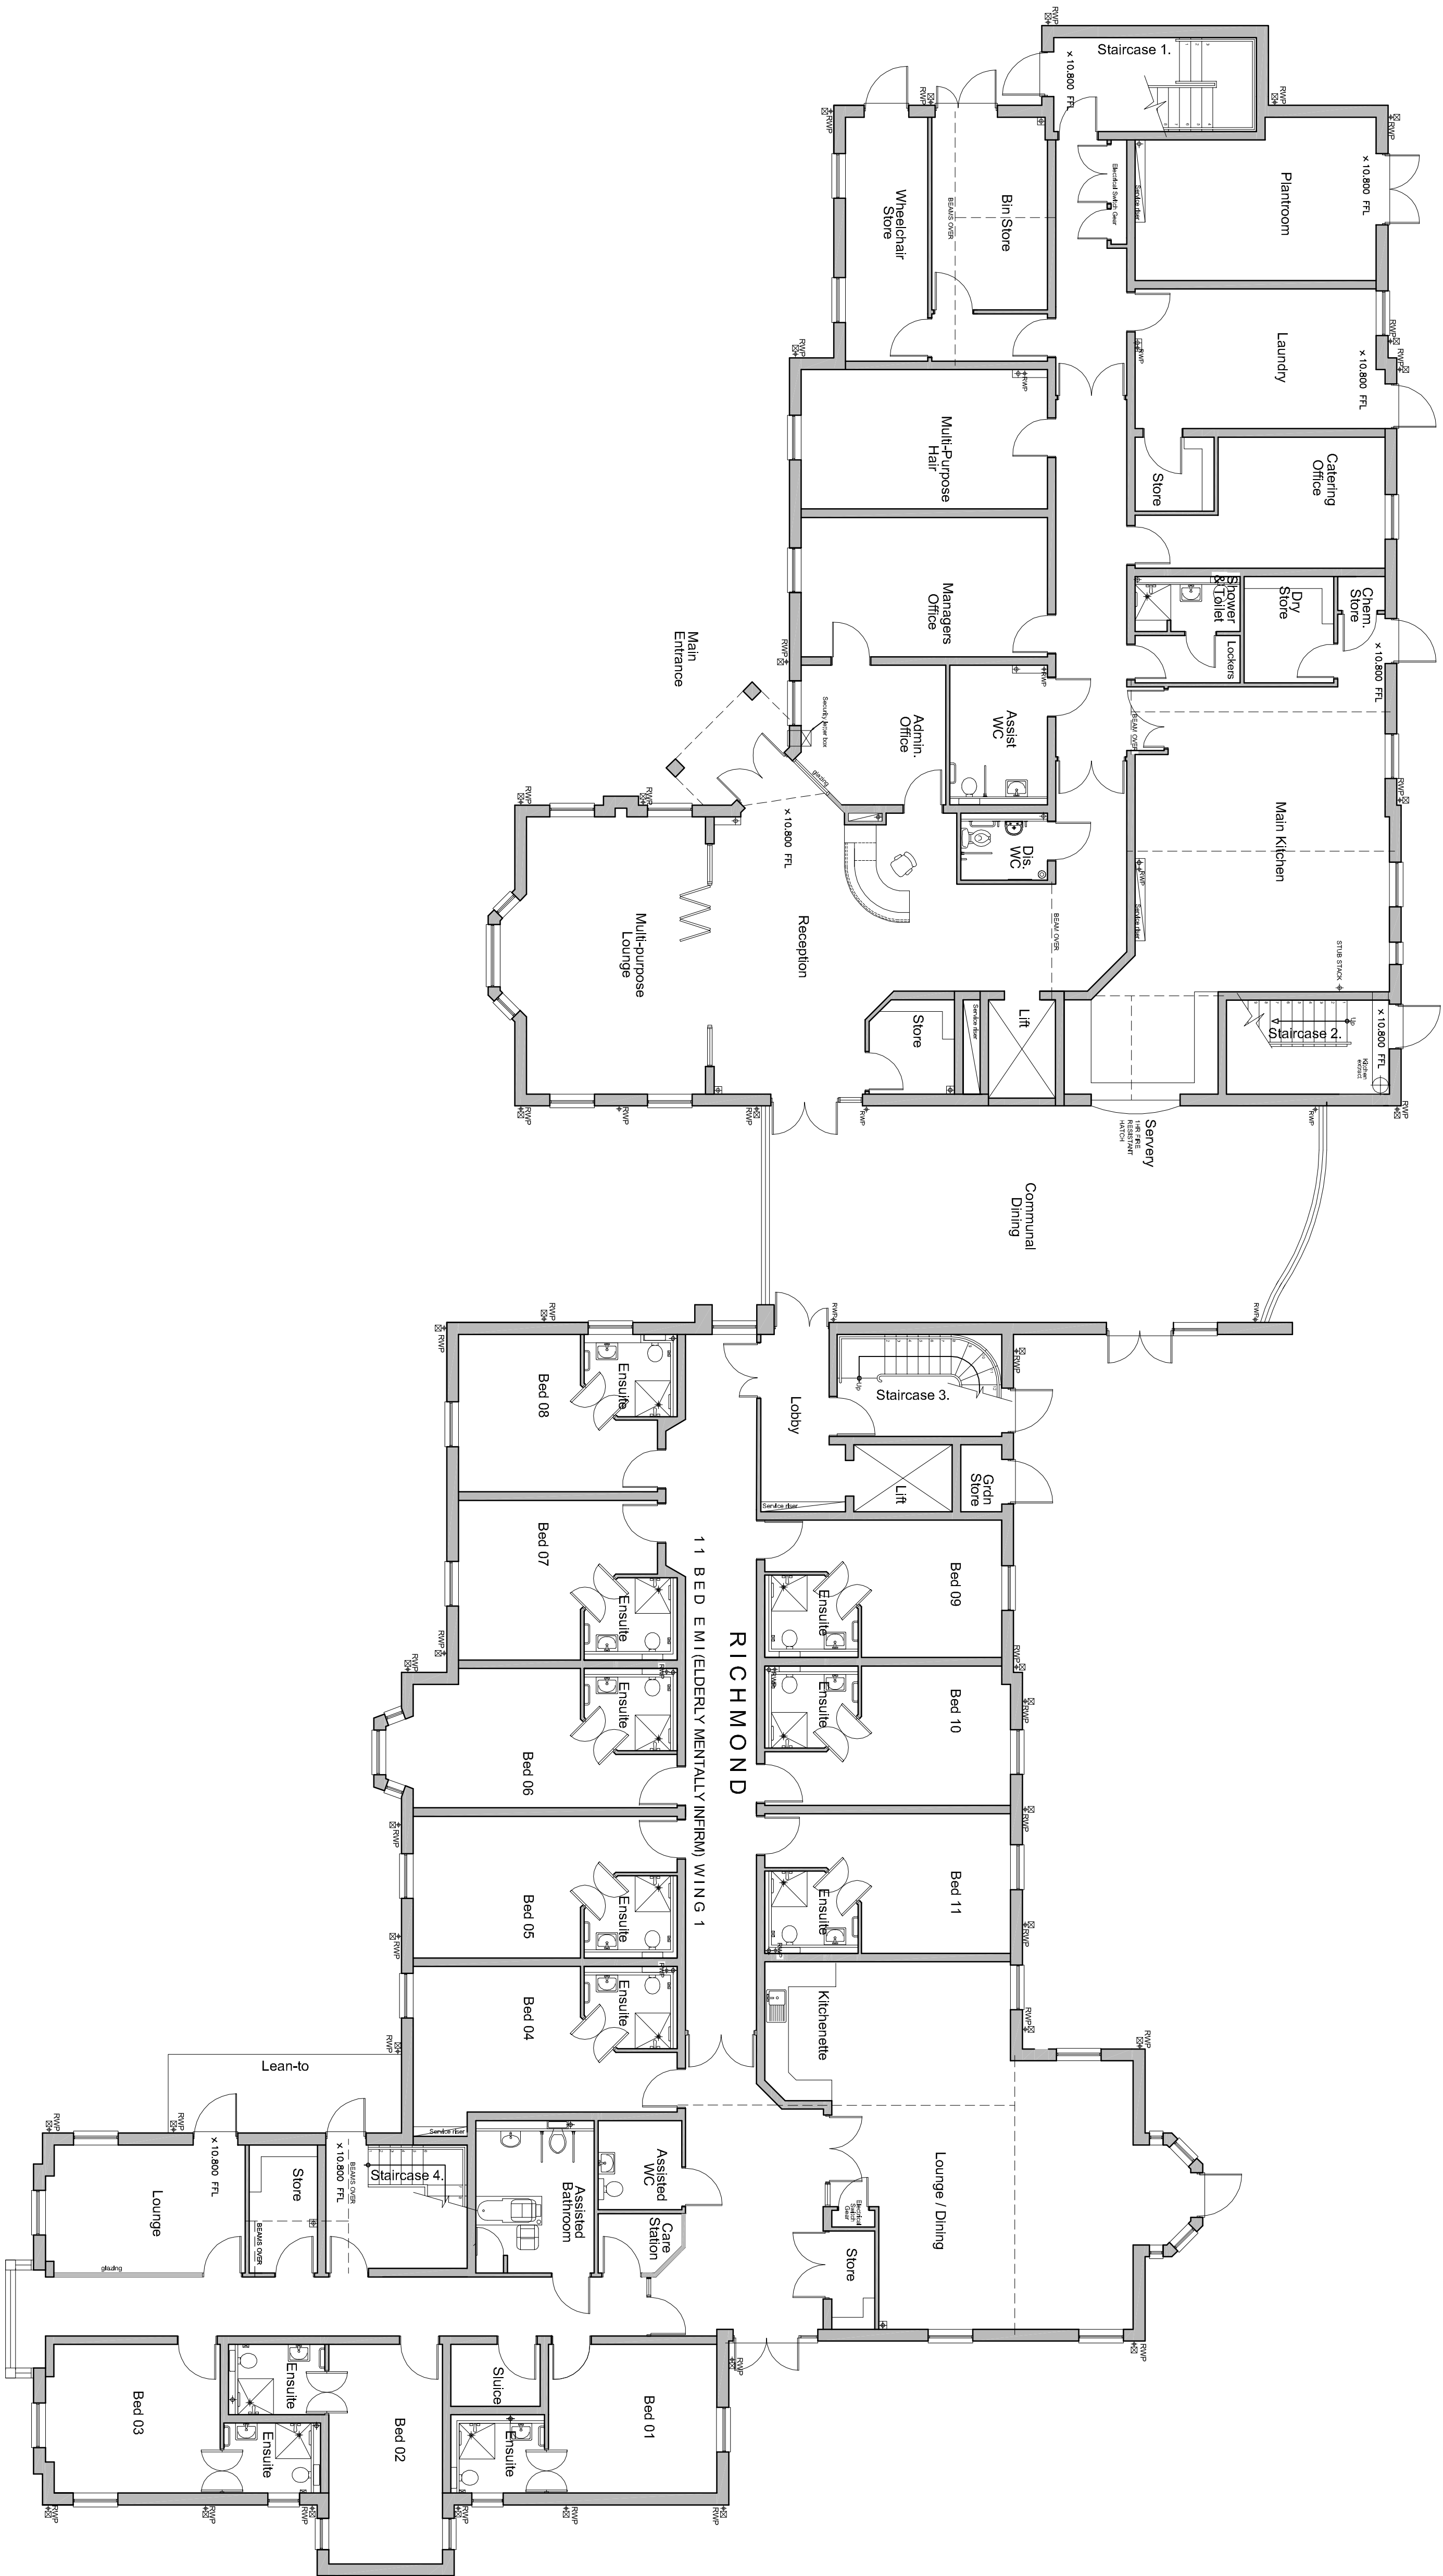


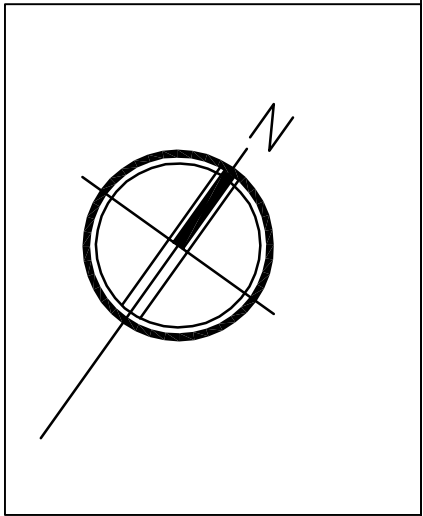

1:100 Ground Floor Plan as Existing

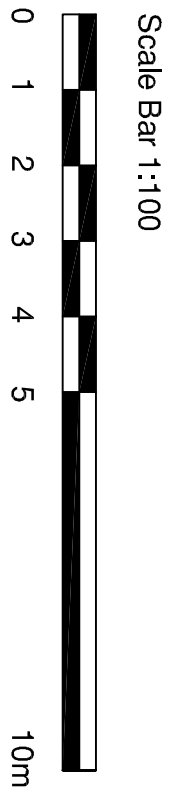

PLANNING

AL(2)103
25014 - Extensions and alterations to
Liffeld Care Home - SCHEME A
Ground Floor Plan as Existing
1:100 @ A1
Nov 2025

saville jones

consultants