



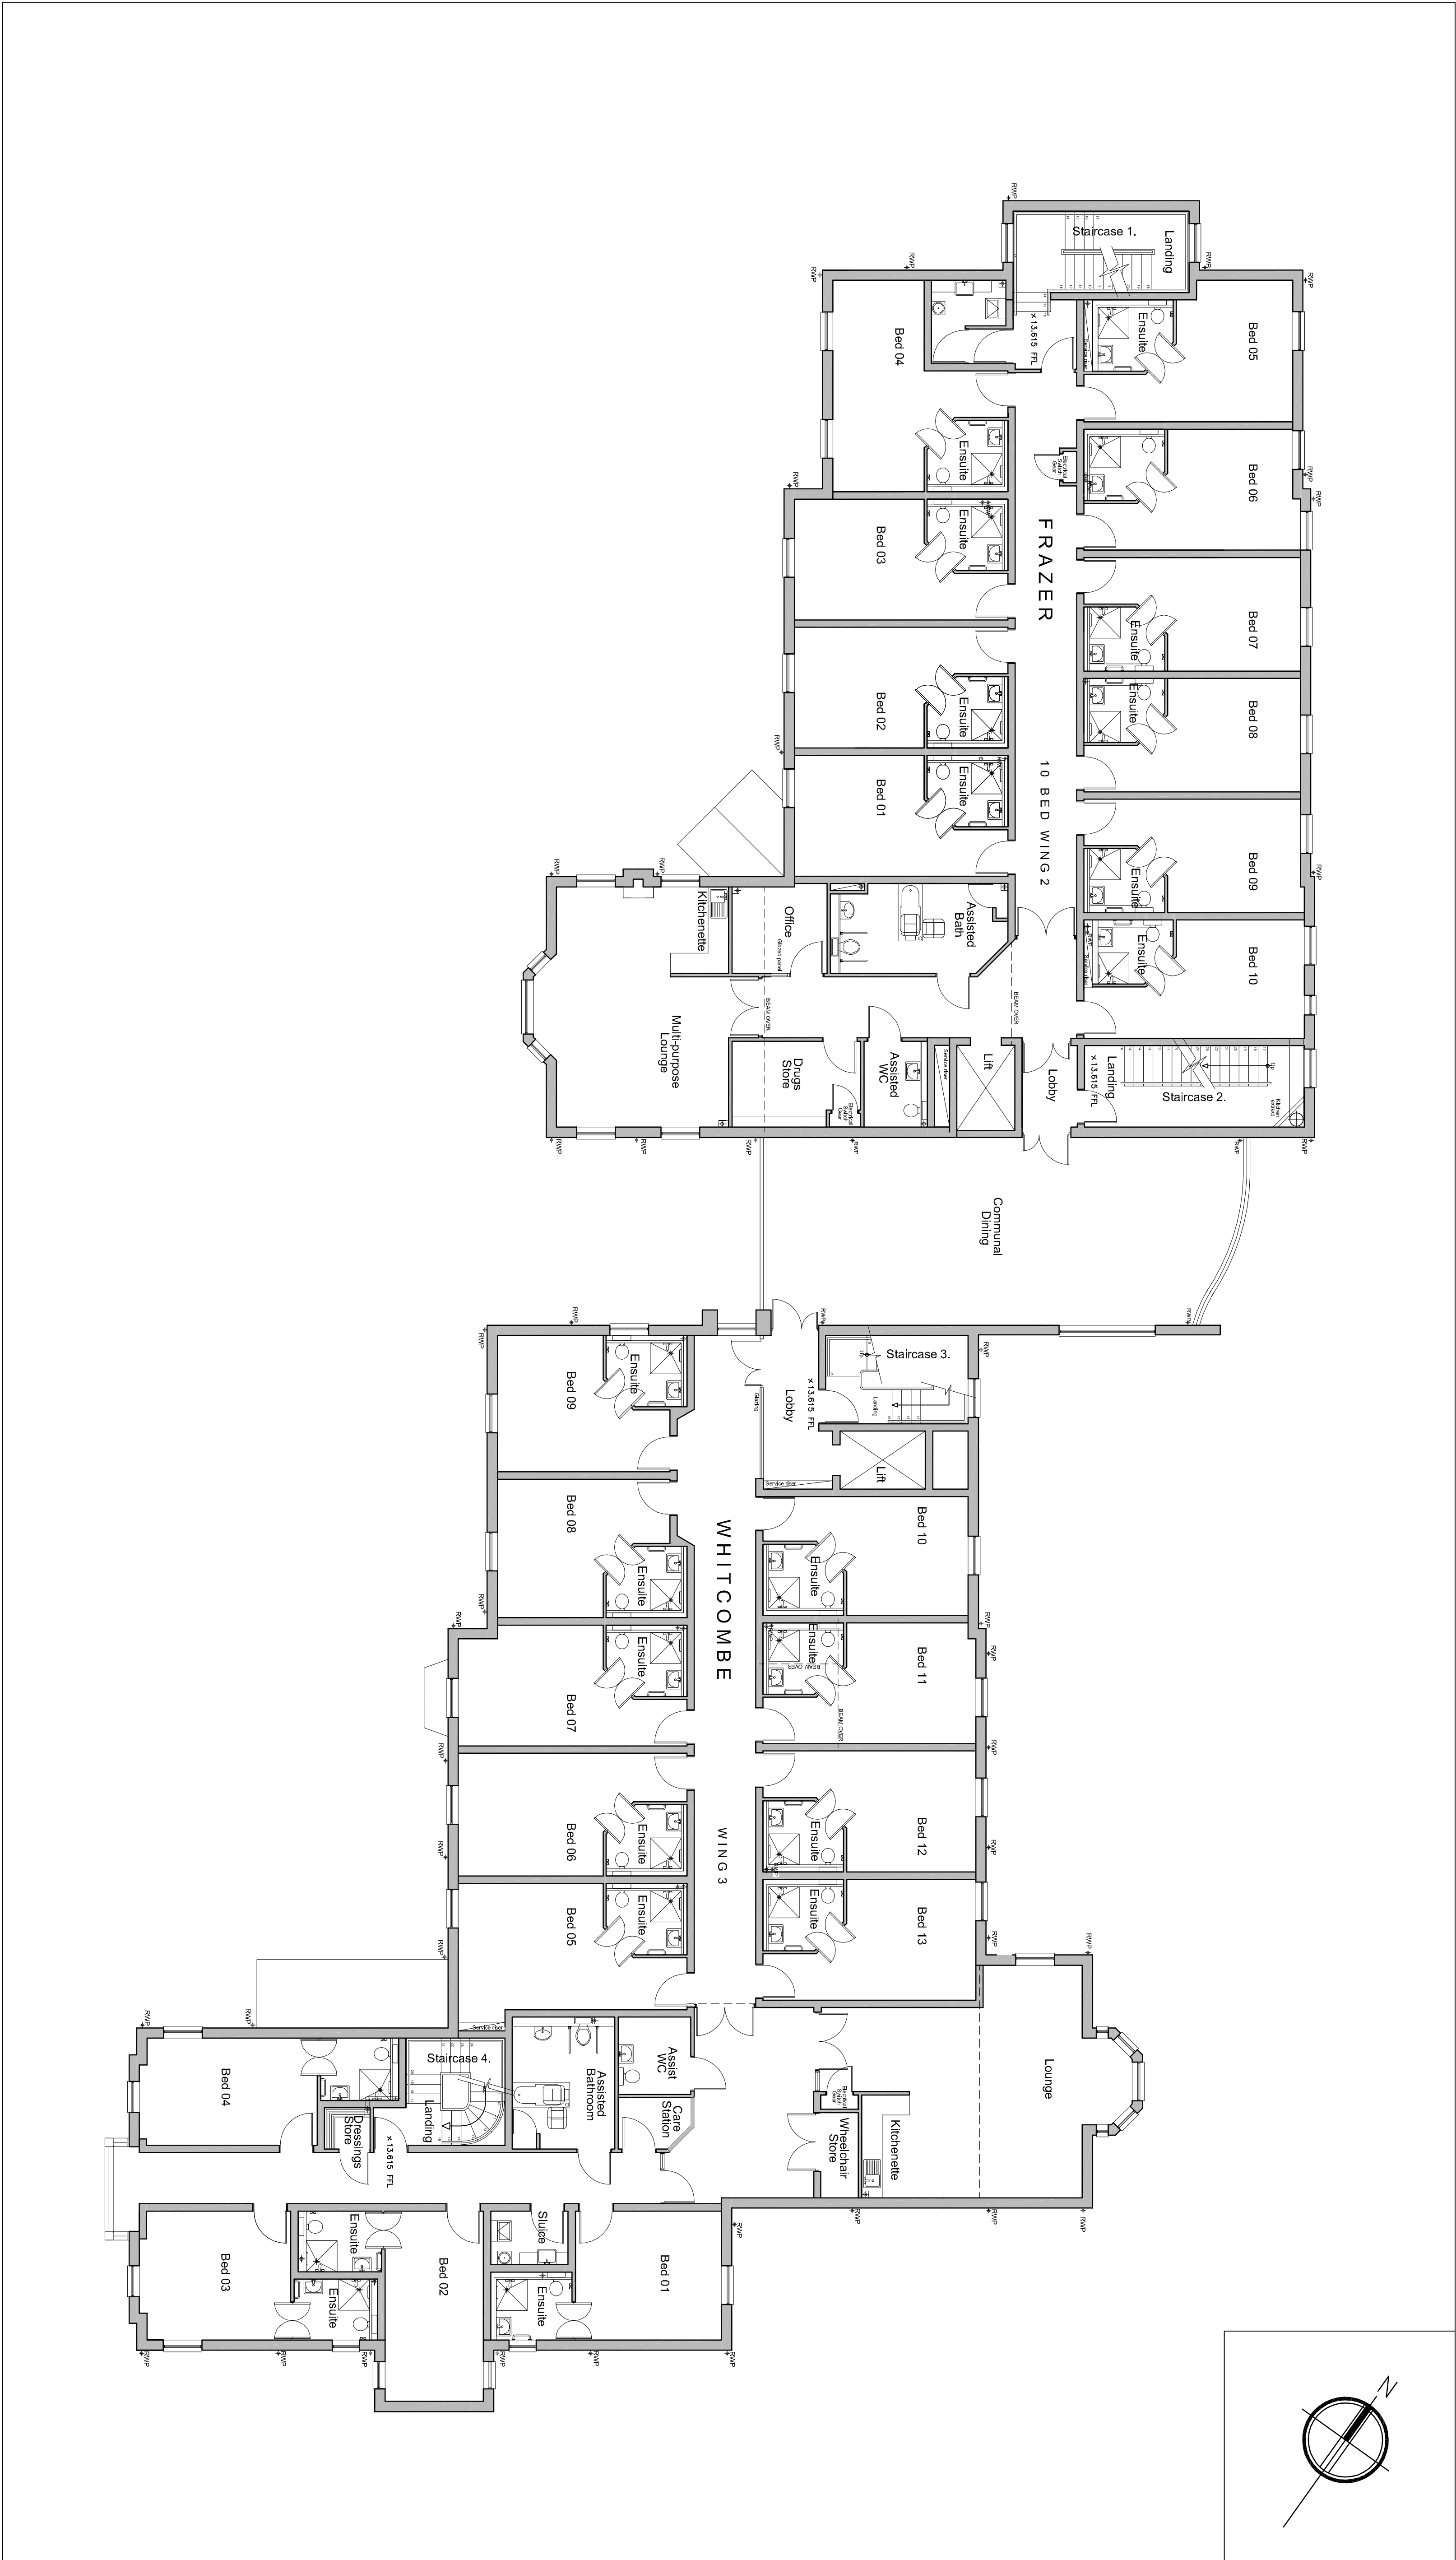

1:100 First Floor Plan as Existing

Scale Bar 1:100

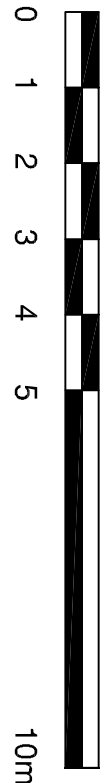

PLANNING

AL(2)104
25014 - Extensions and alterations to
Liffeld Care Home - SCHEME A
1:100 @ A1
Nov 2025

saville jones

consultants