

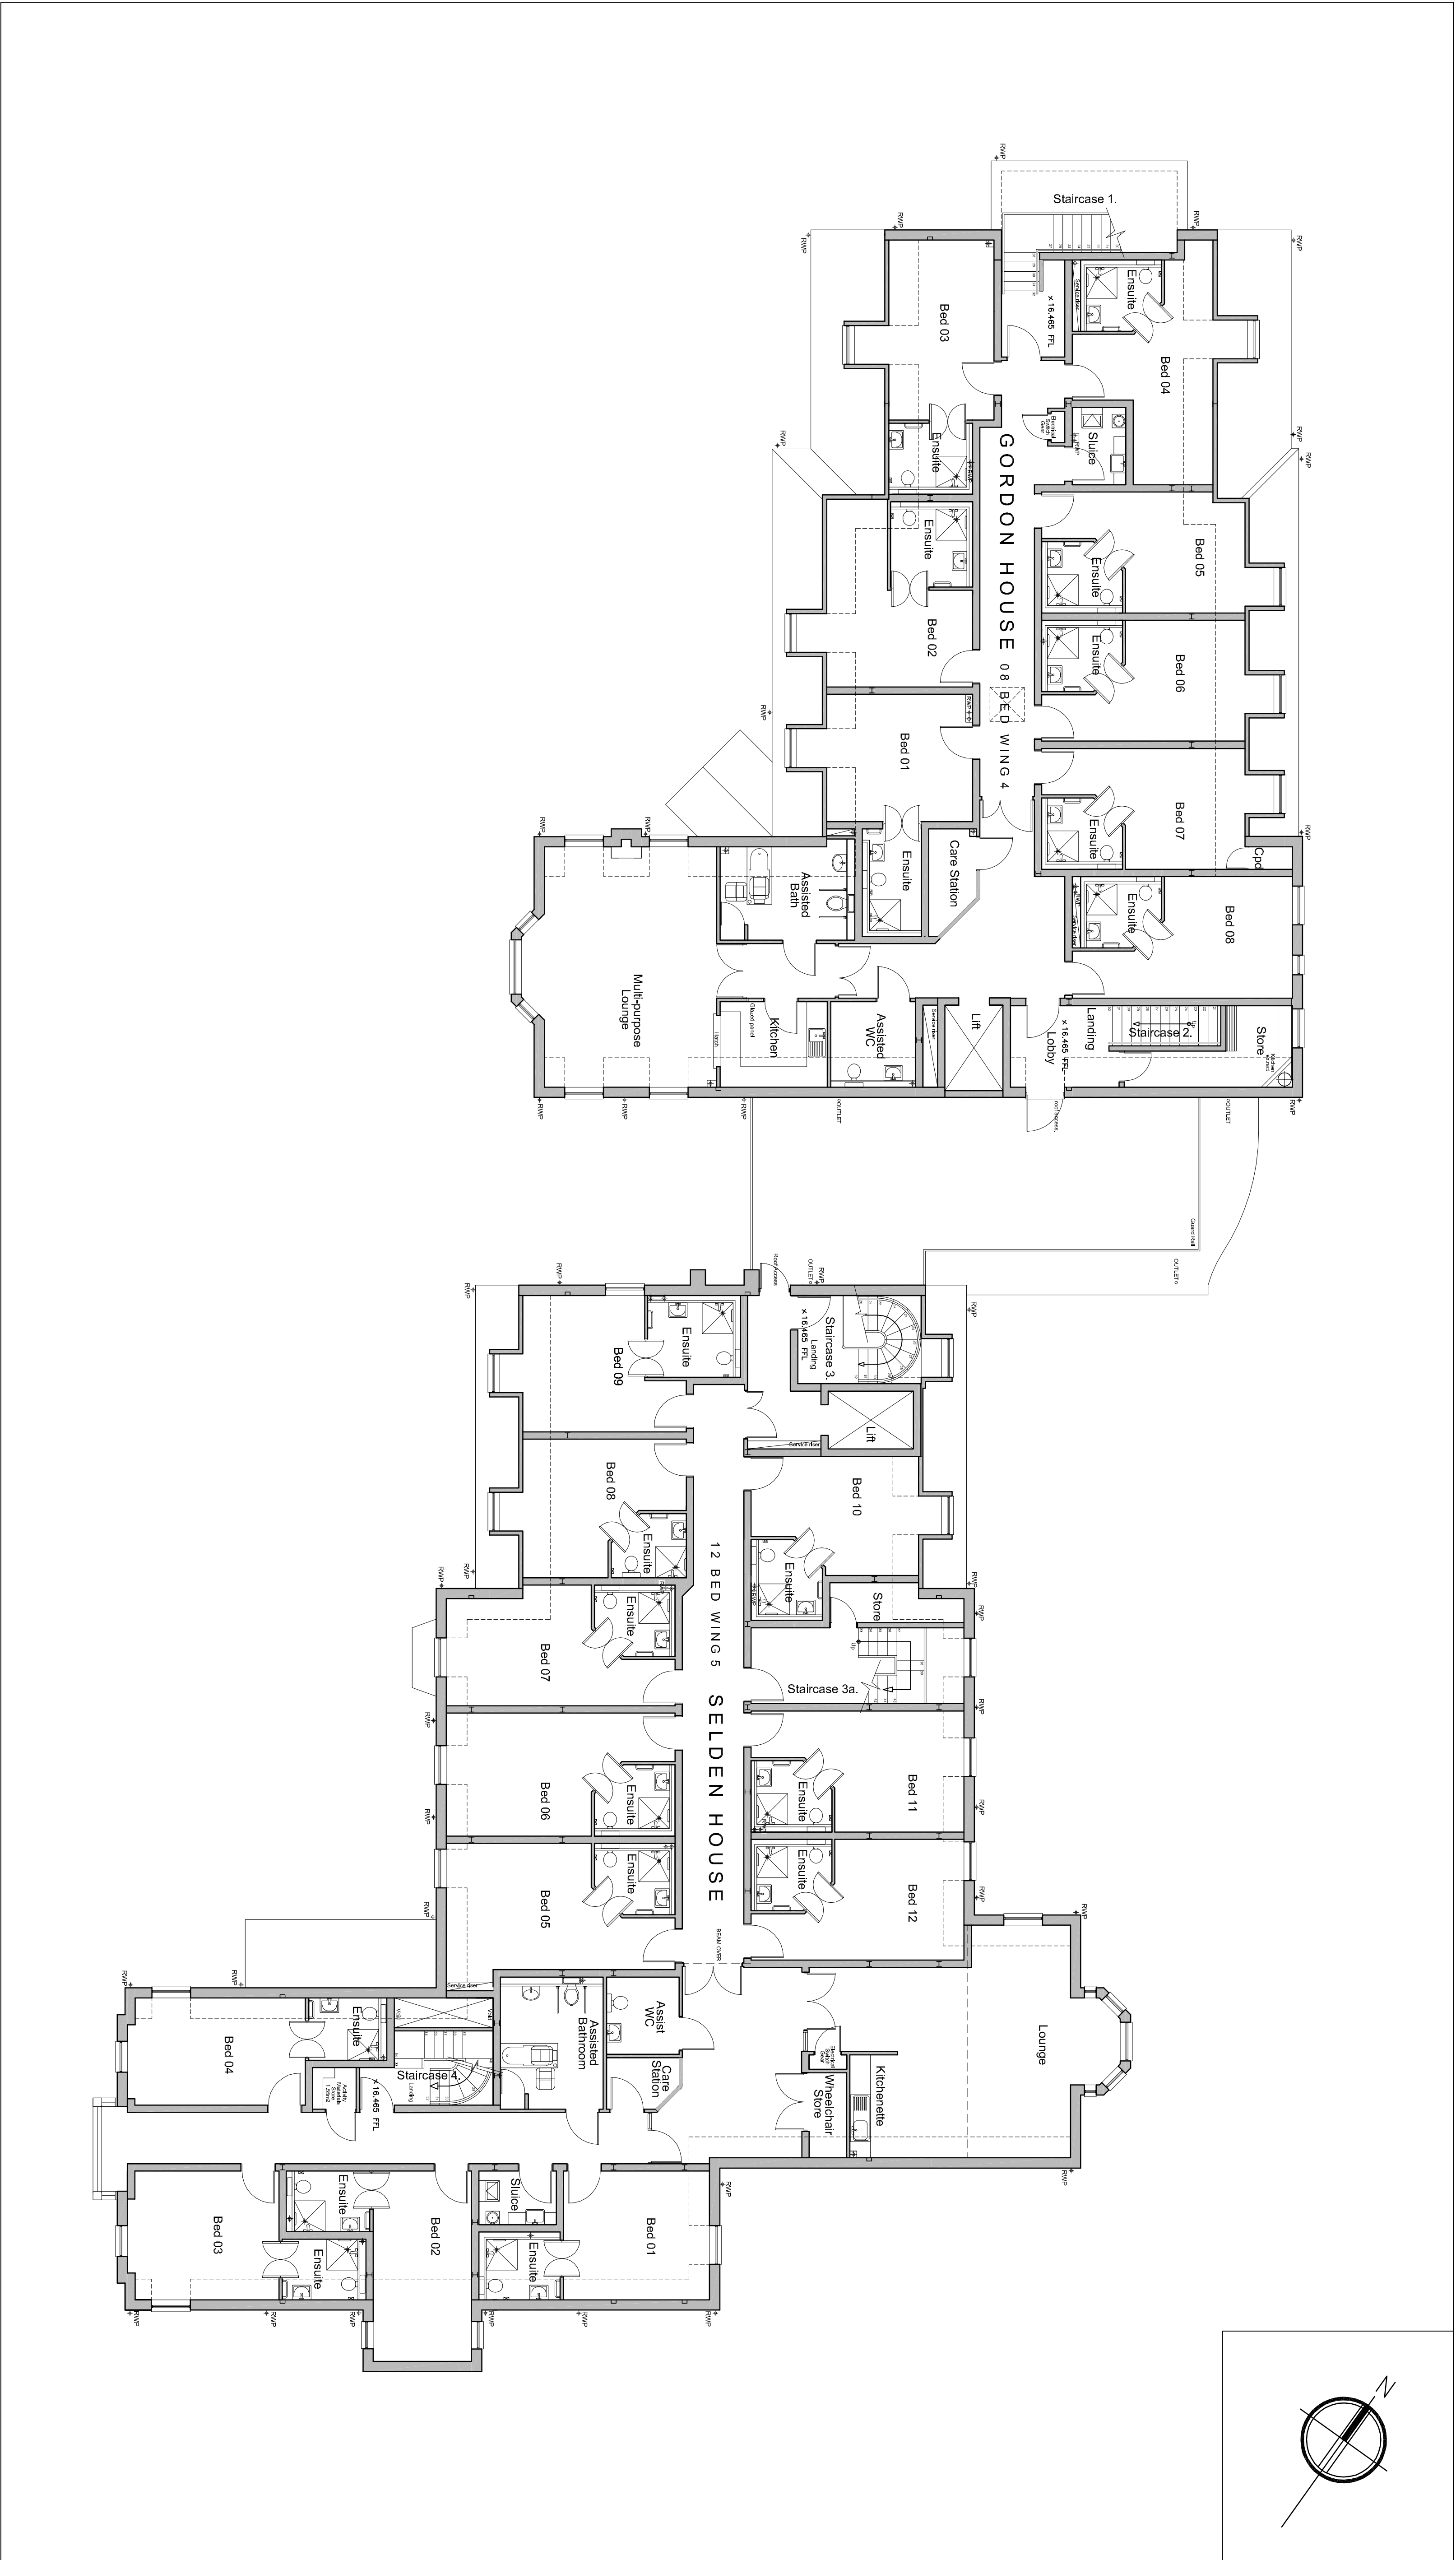


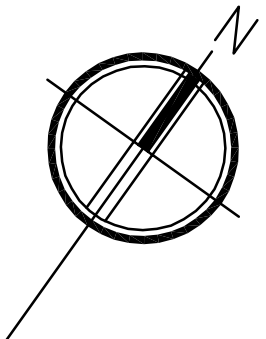

1:100 Second Floor Plan as Existing

Scale Bar 1:100

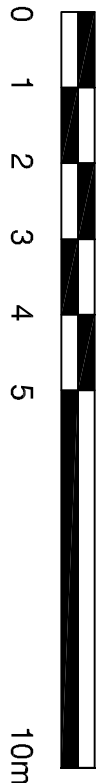

PLANNING

AL2-105
25014 - Extensions and alterations to
Unitfield Care Home - SCHEME A
Second Floor Plan as Existing
1:100 @ A1
Nov 2025

saville jones

consultants