

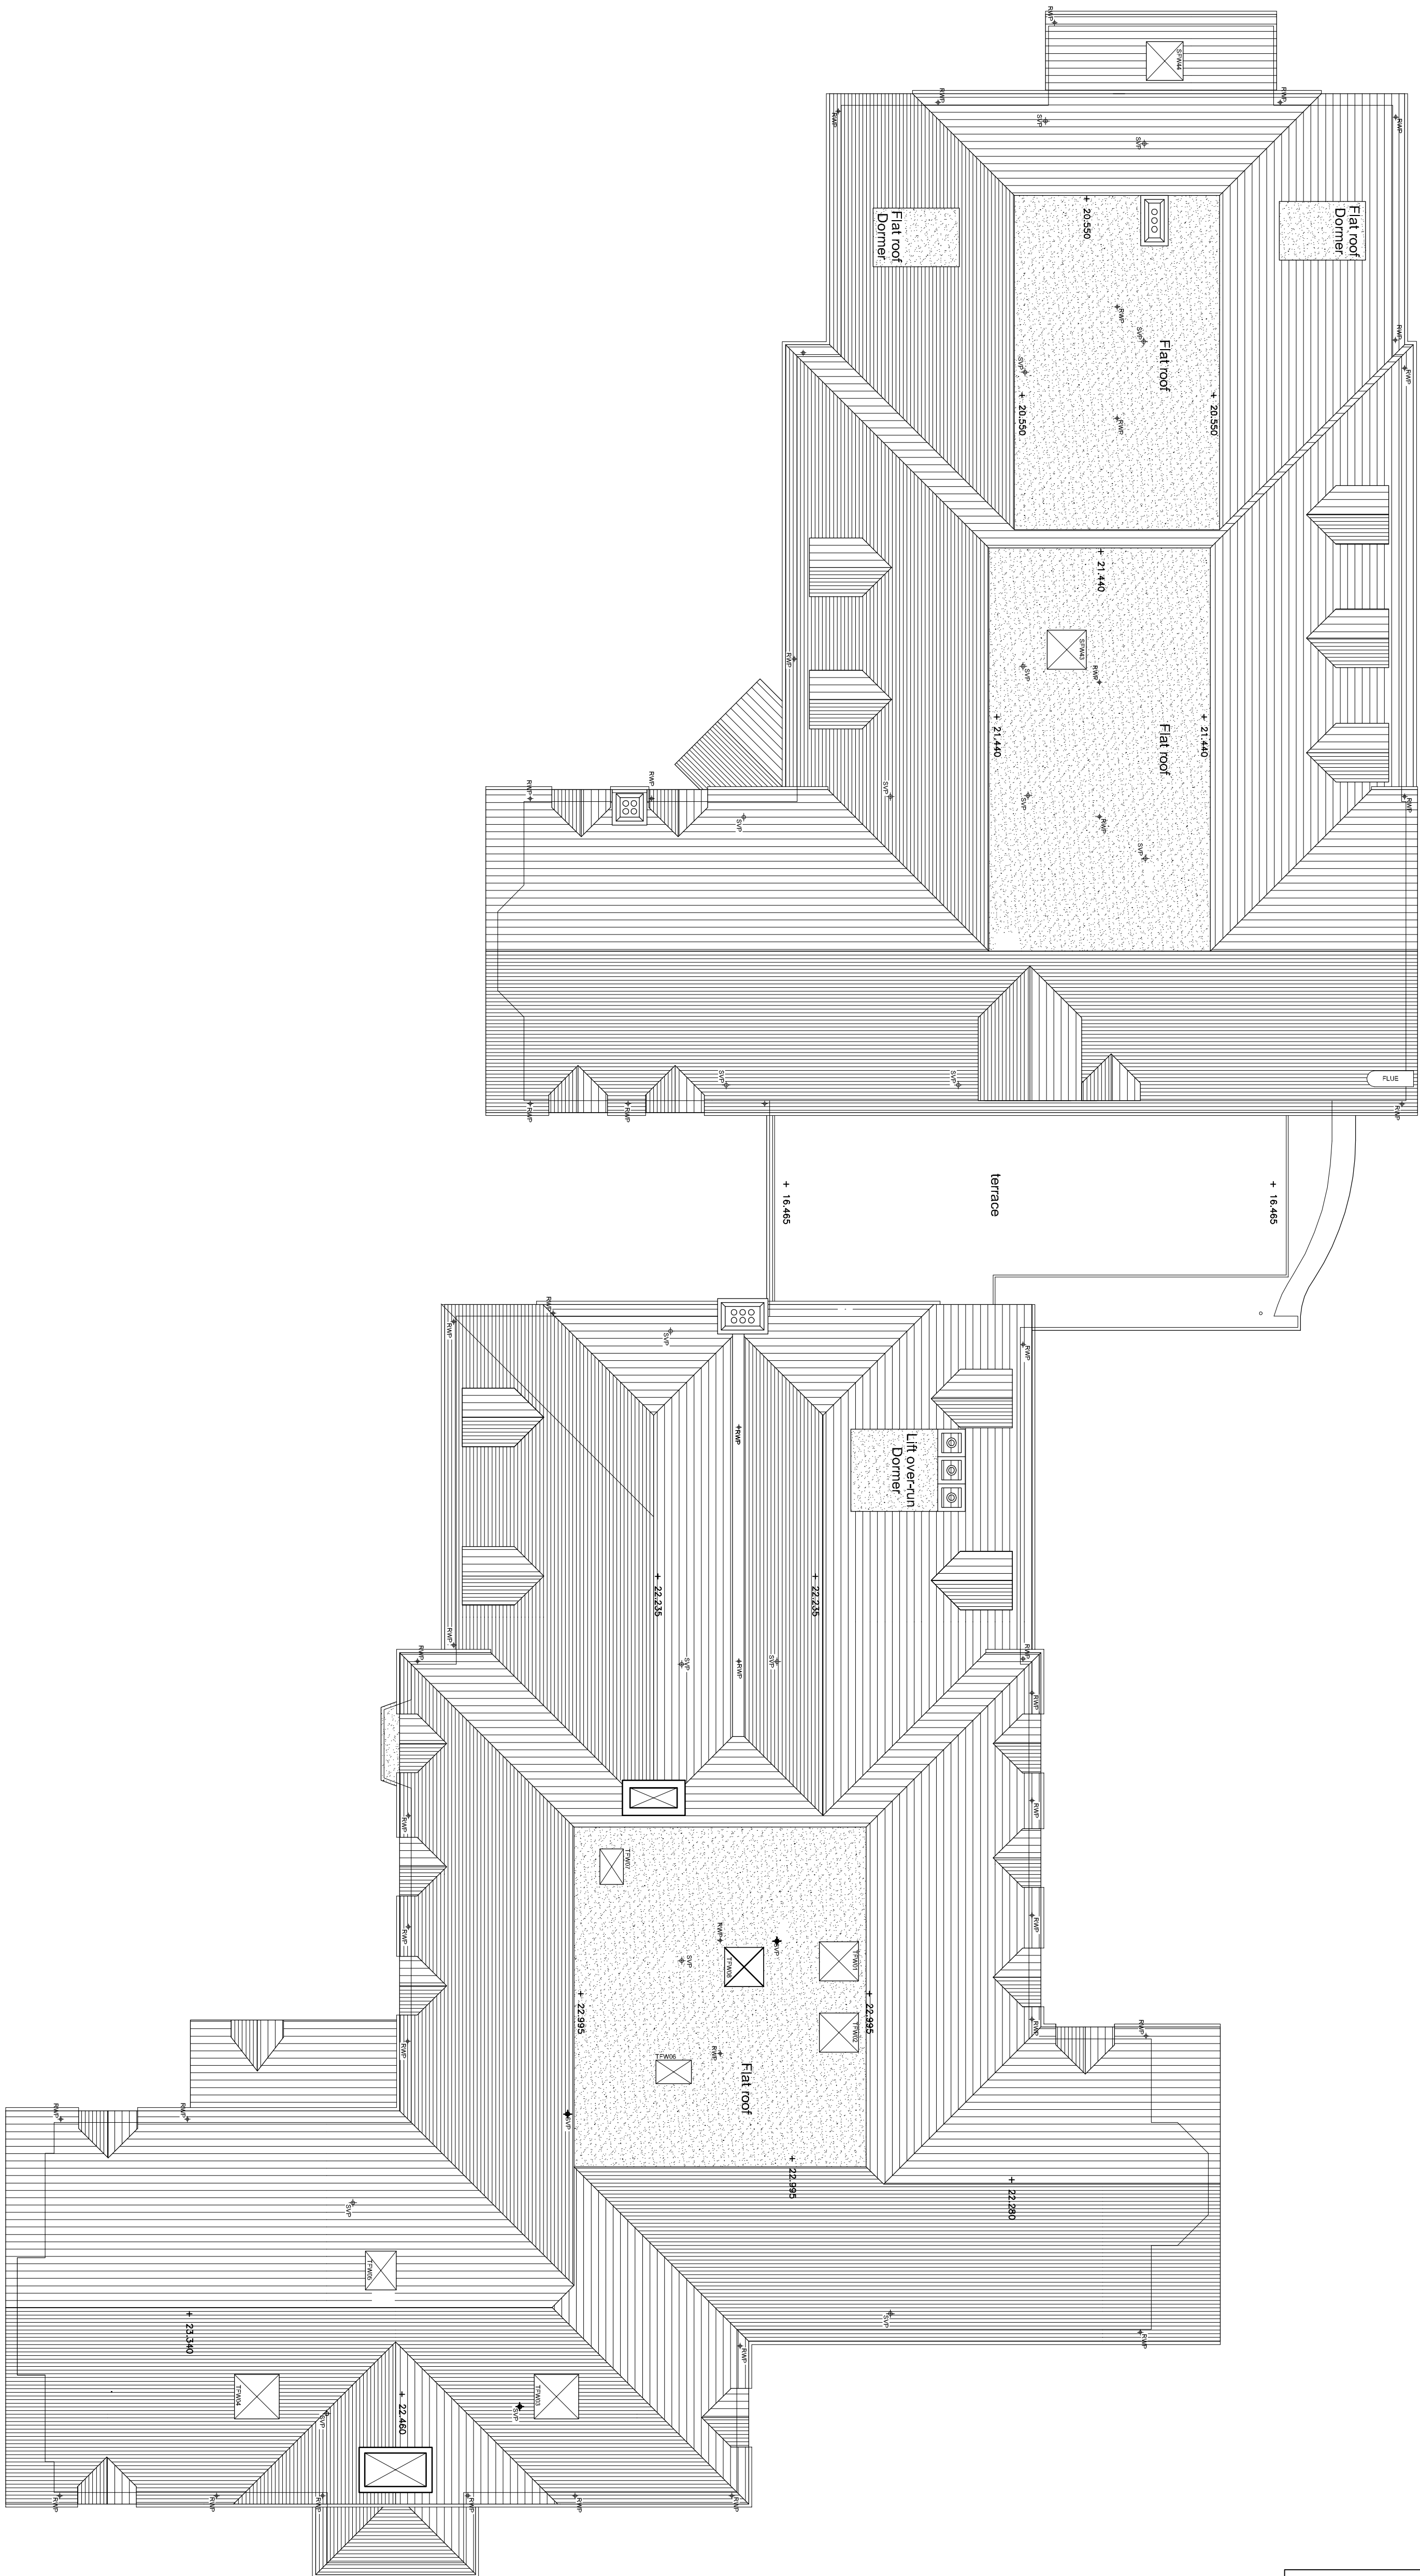


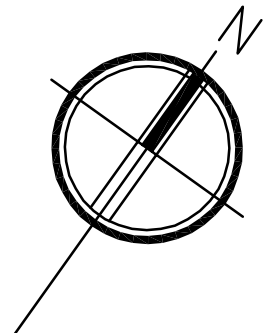

1:100 Roof Plan as Existing

Scale Bar 1:100

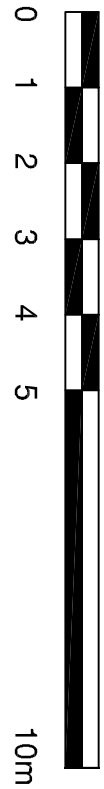

PLANNING

AL(2)106
25014 - Extensions and alterations to
Lutfield Care Home - SCHEME A
Roof Plan as Existing
1:100 @ A1
Nov 2025

saville jones

consultants