



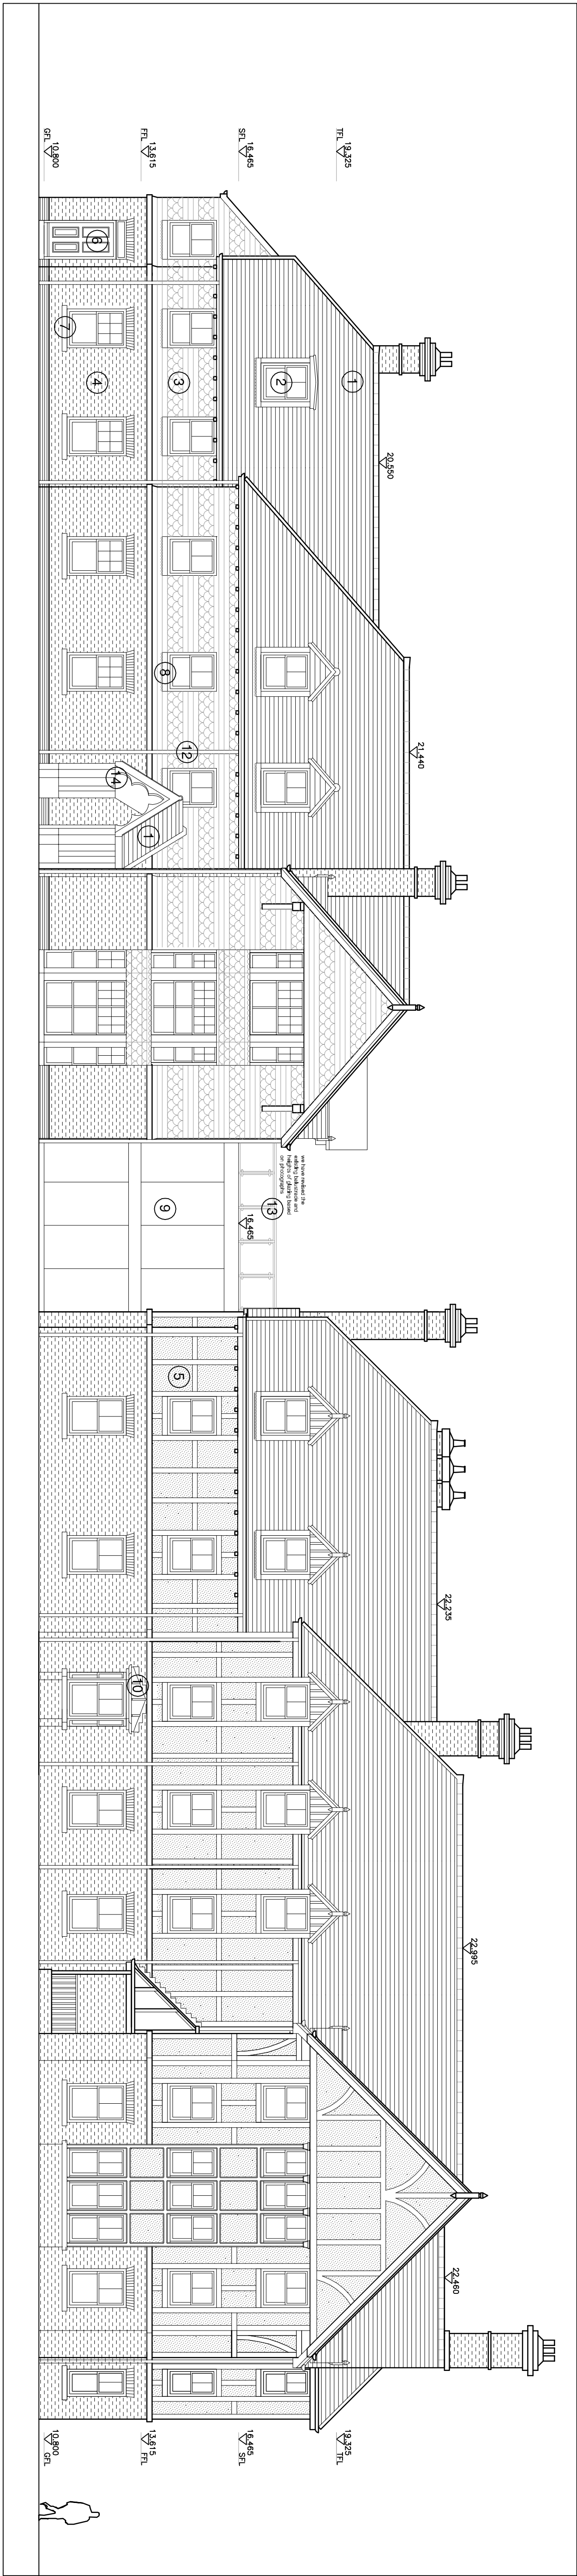


1:100 South-West (front) elevation as existing on Wykeham Road

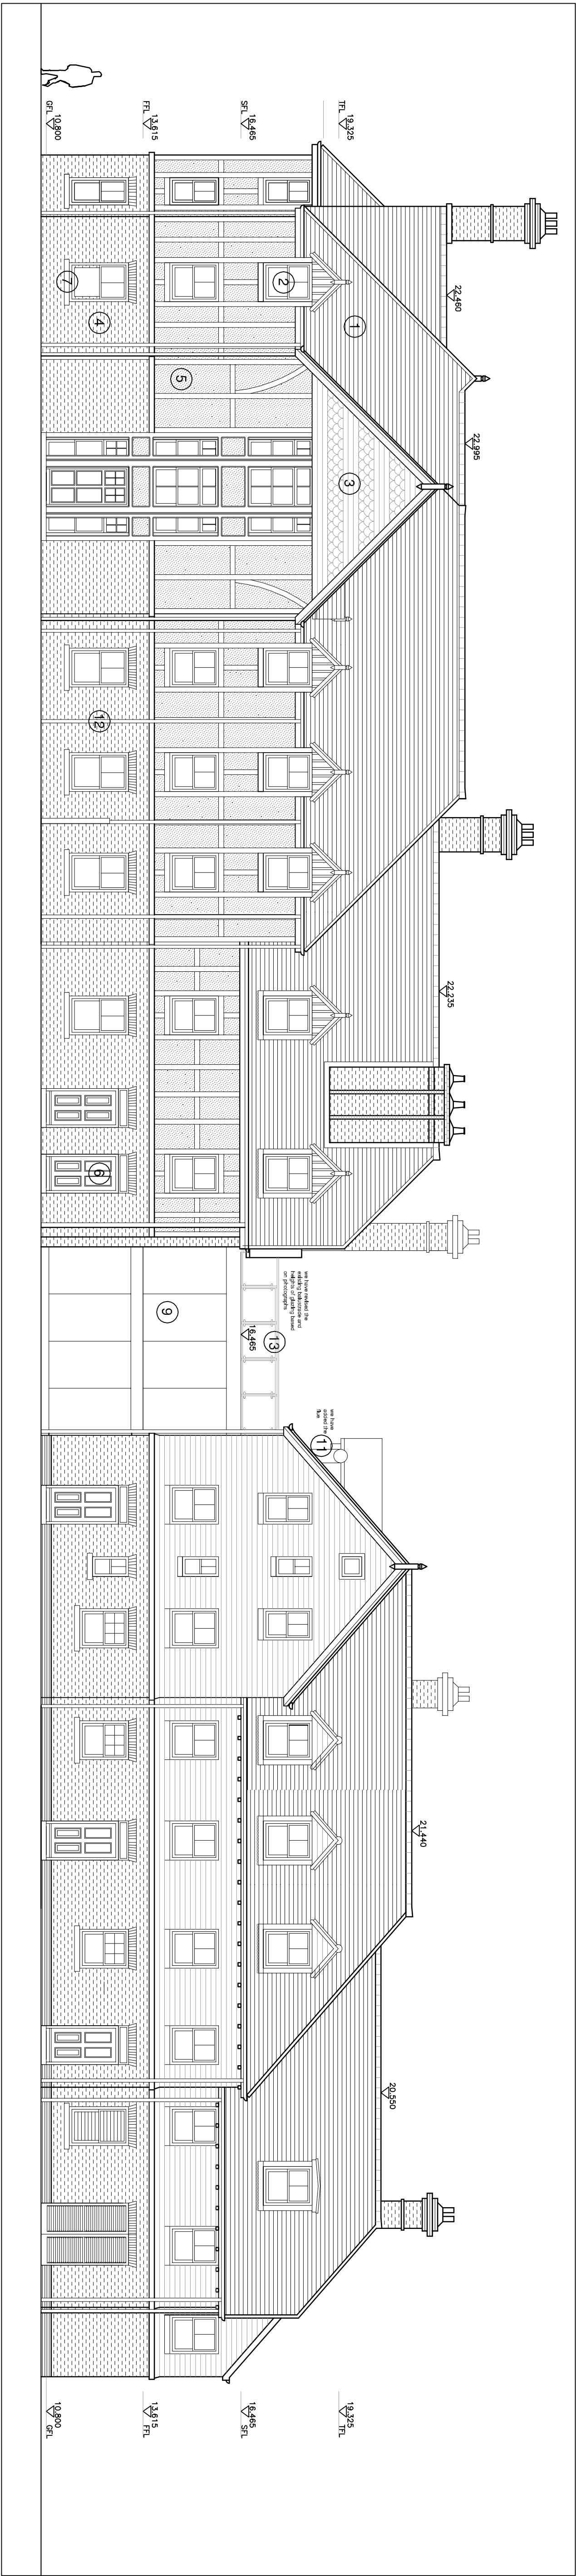

1:100 North-East (rear) elevation as existing

- 1 Clay roof tiles
- 2 uPVC windows
- 3 Banded / Ornamental hanging tiles
- 4 Brick facing
- 5 Render finish
- 6 Painted timber doors
- 7 Cast stone cills
- 8 Flashed lead cills
- 9 Fixed double glazed curtain wall
- 10 Lead sheet roof and lead flashing
- 11 Galvanized steel flue
- 12 uPVC rainwater pipes
- 13 Glass balustrade
- 14 Painted timber

Scale Bar 1:100

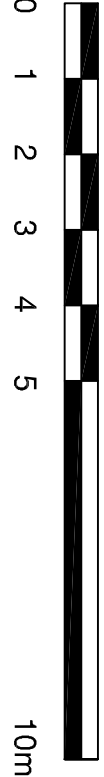

PLANNING

AL(2)107
25014 - Extensions and alterations to
Lunfield Care Home - SCHEME A
Elevations as Existing - Sheet 1 of 2
1:100 @ A1
Nov 2025

saville jones

consultants