

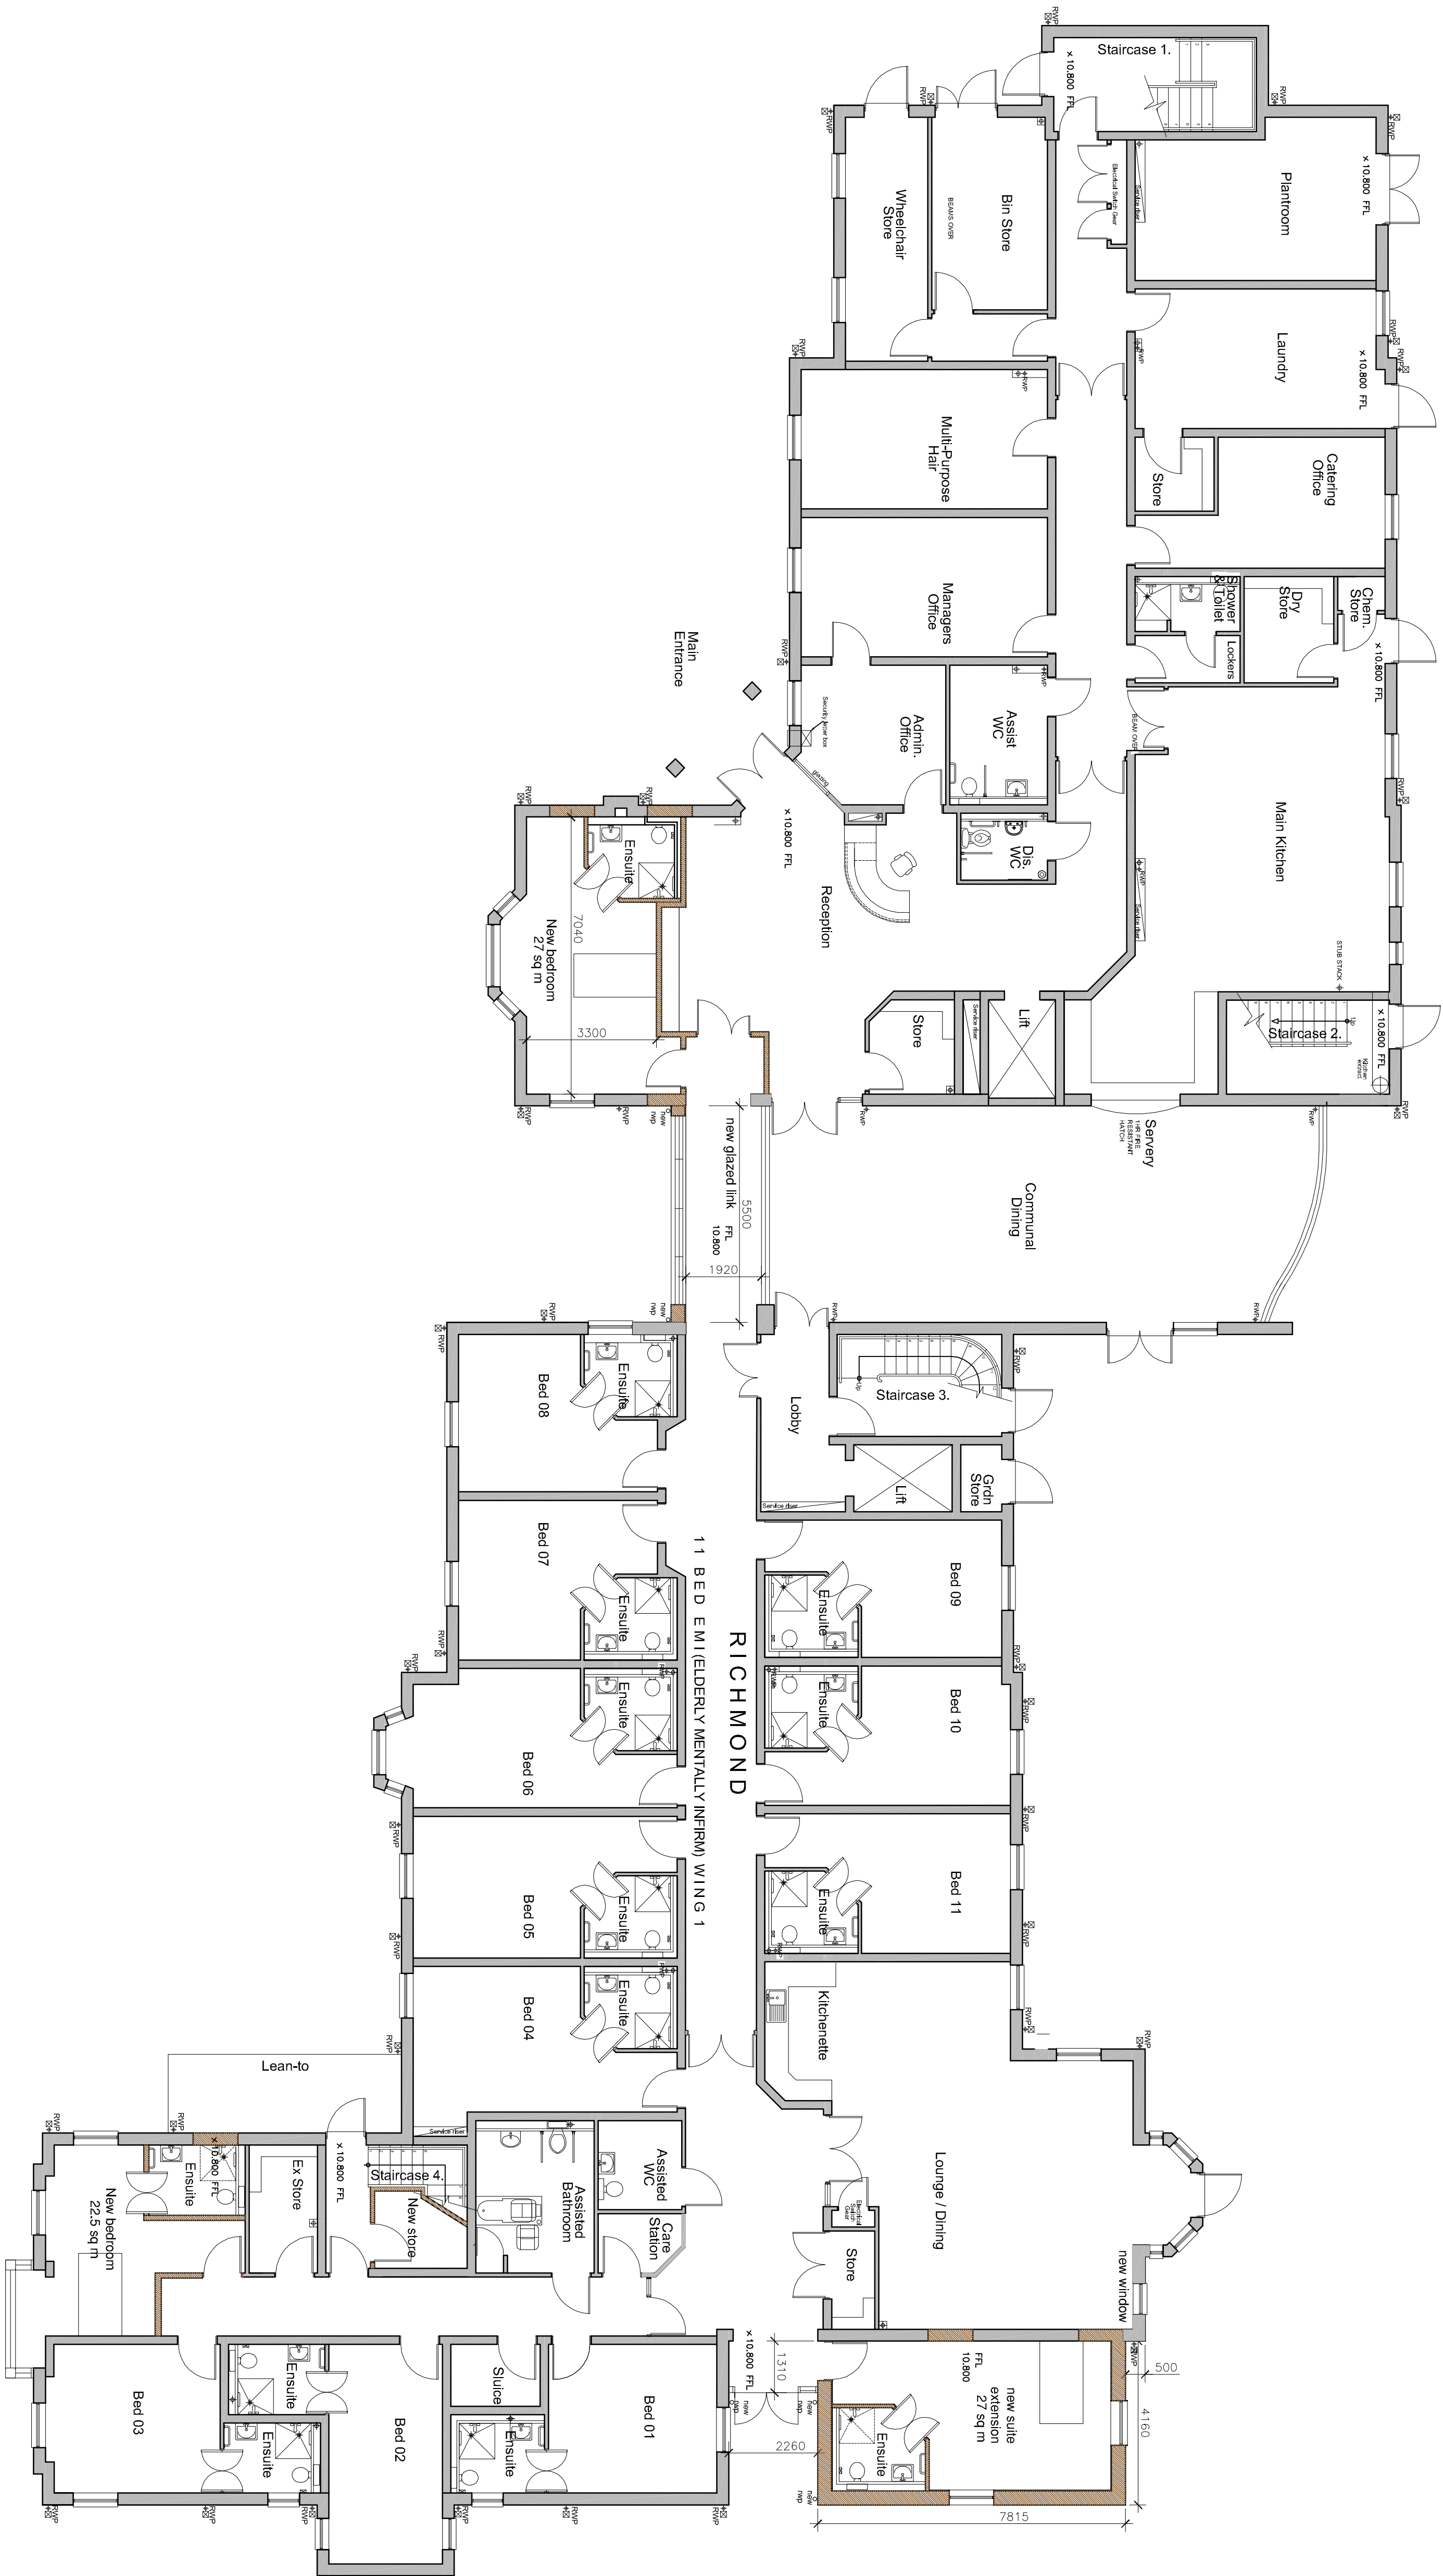


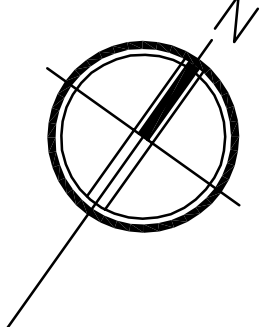

1:100 Ground Floor Plan as Proposed

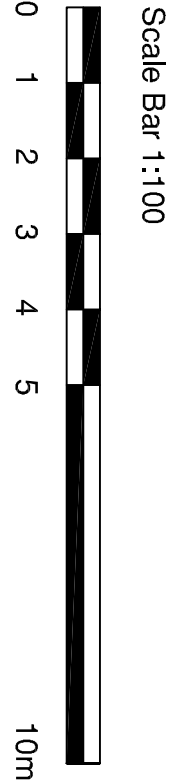

PLANNING