



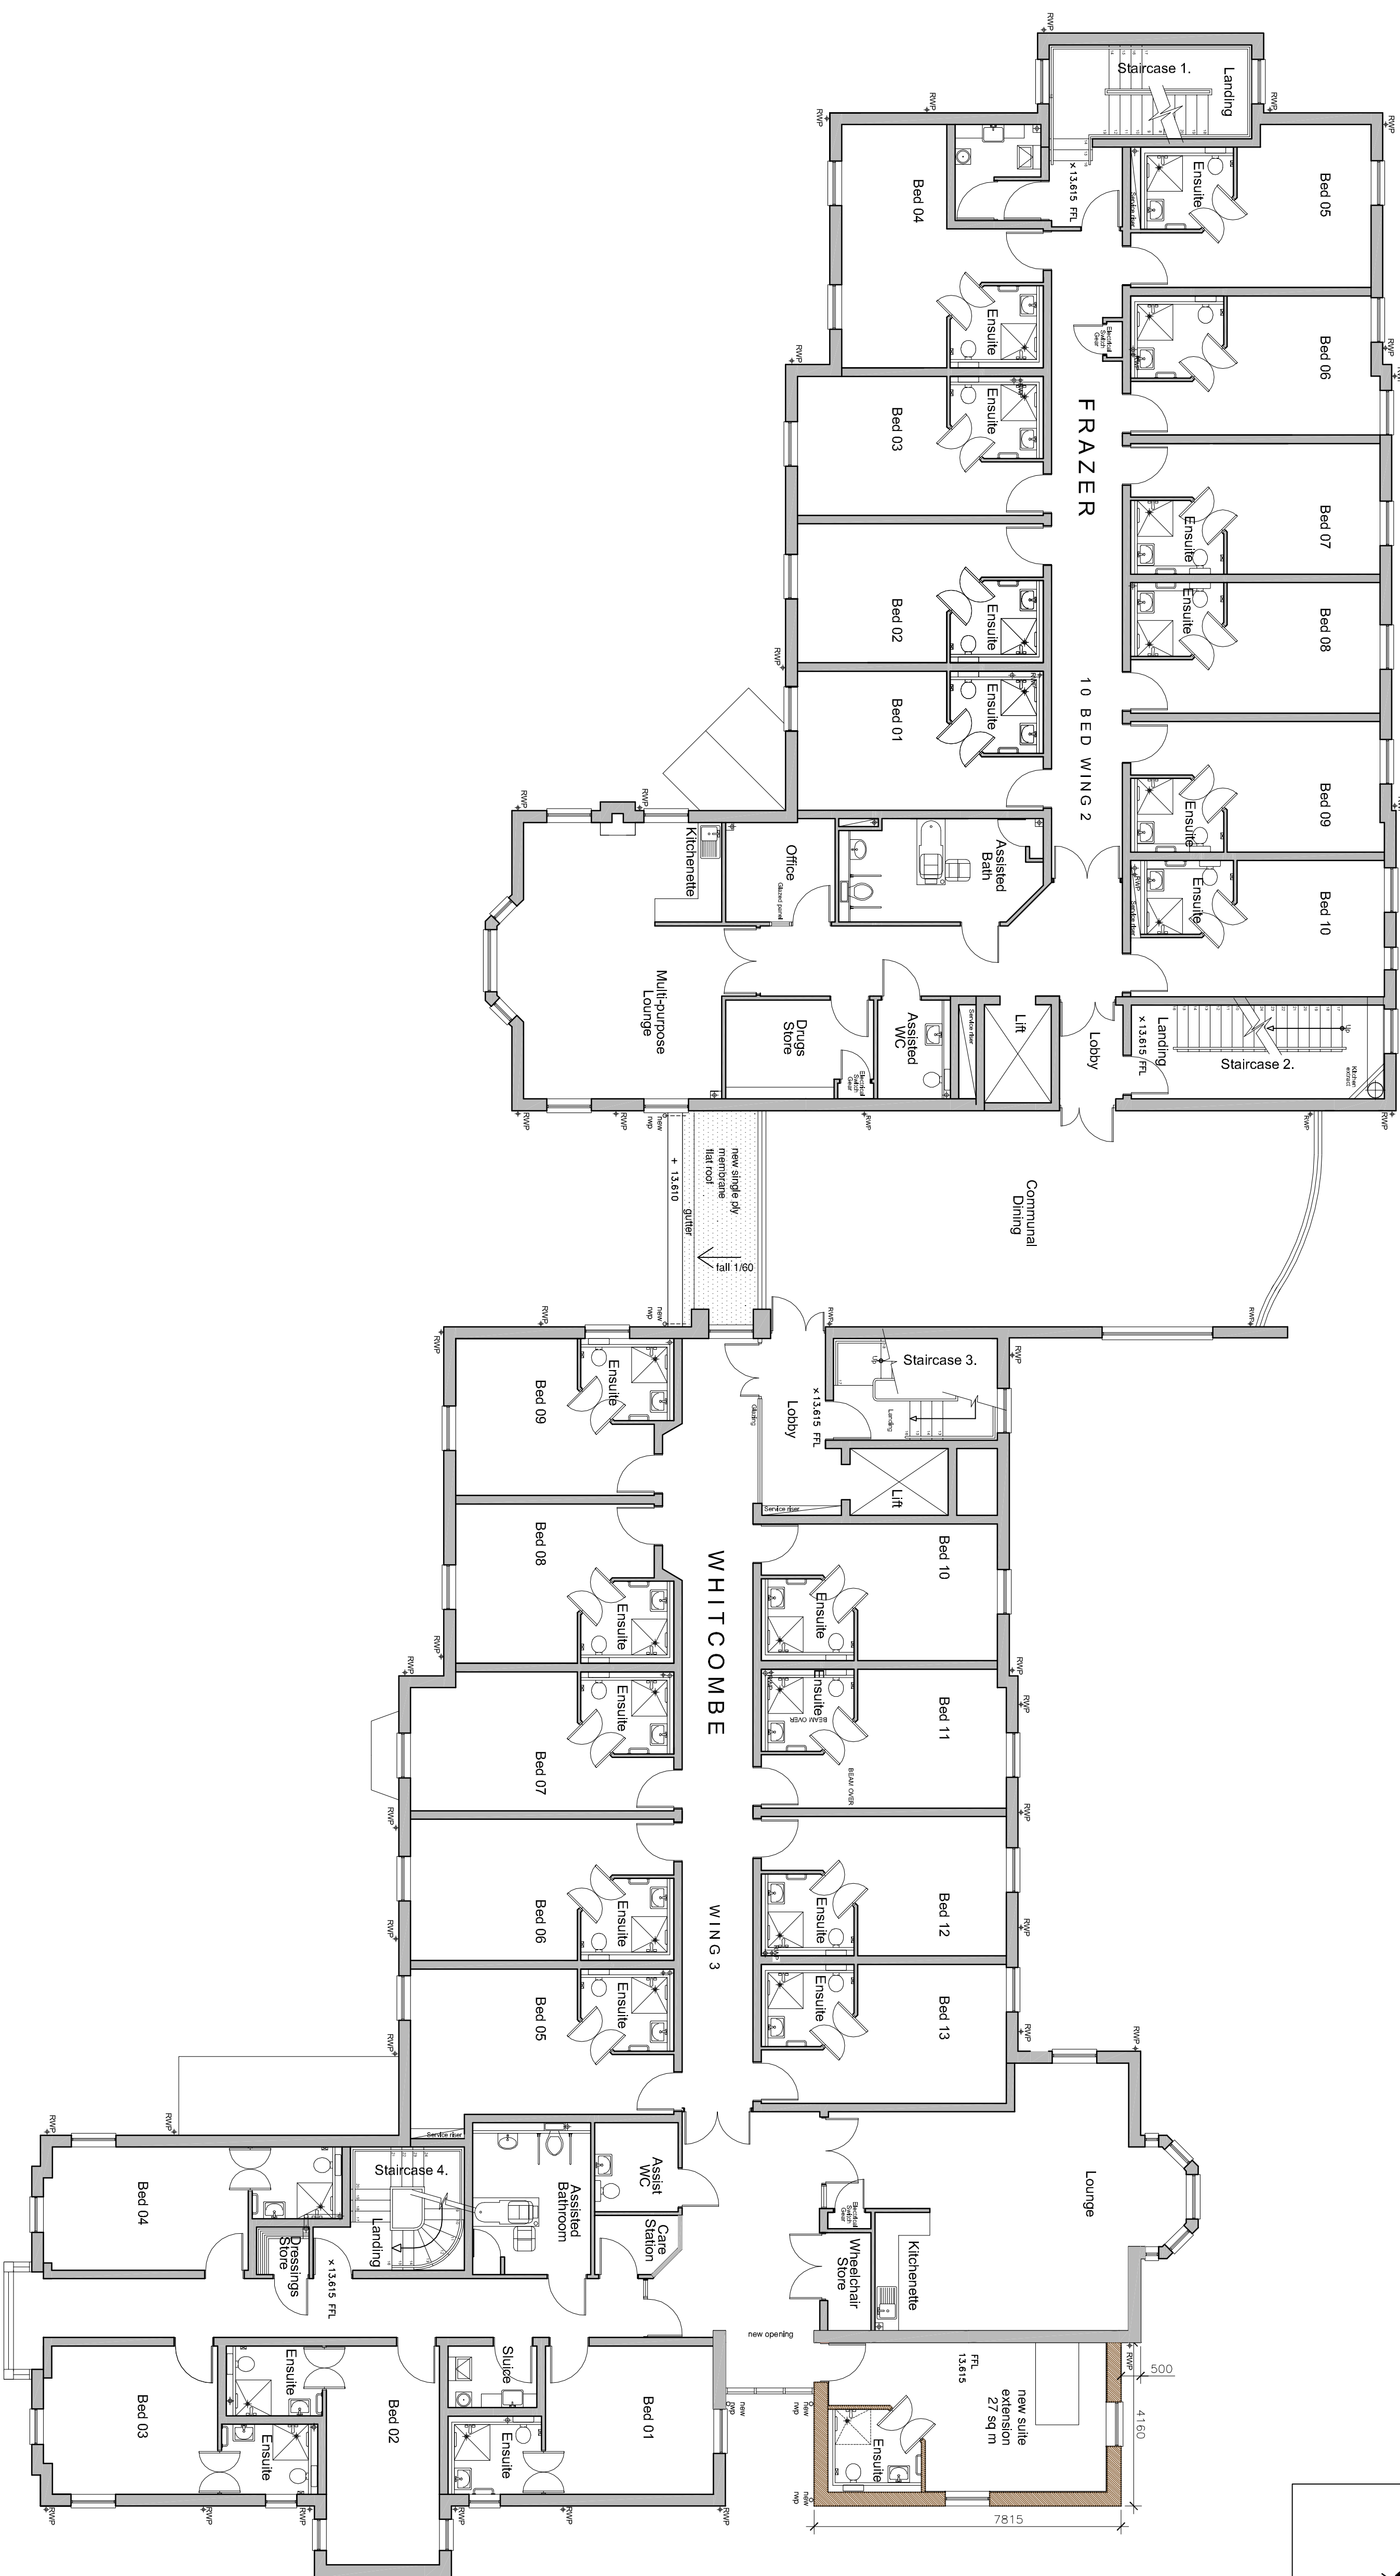

1:100 First Floor Plan as Proposed

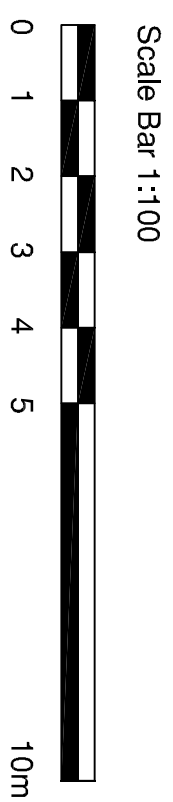

PLANNING

AL(2-1)12
25014 - Extensions and alterations to
Linfied Care Home - SCHEME A
First Floor Plan as Proposed
1:100 @ A1
Nov 2025

saville jones

consultants