

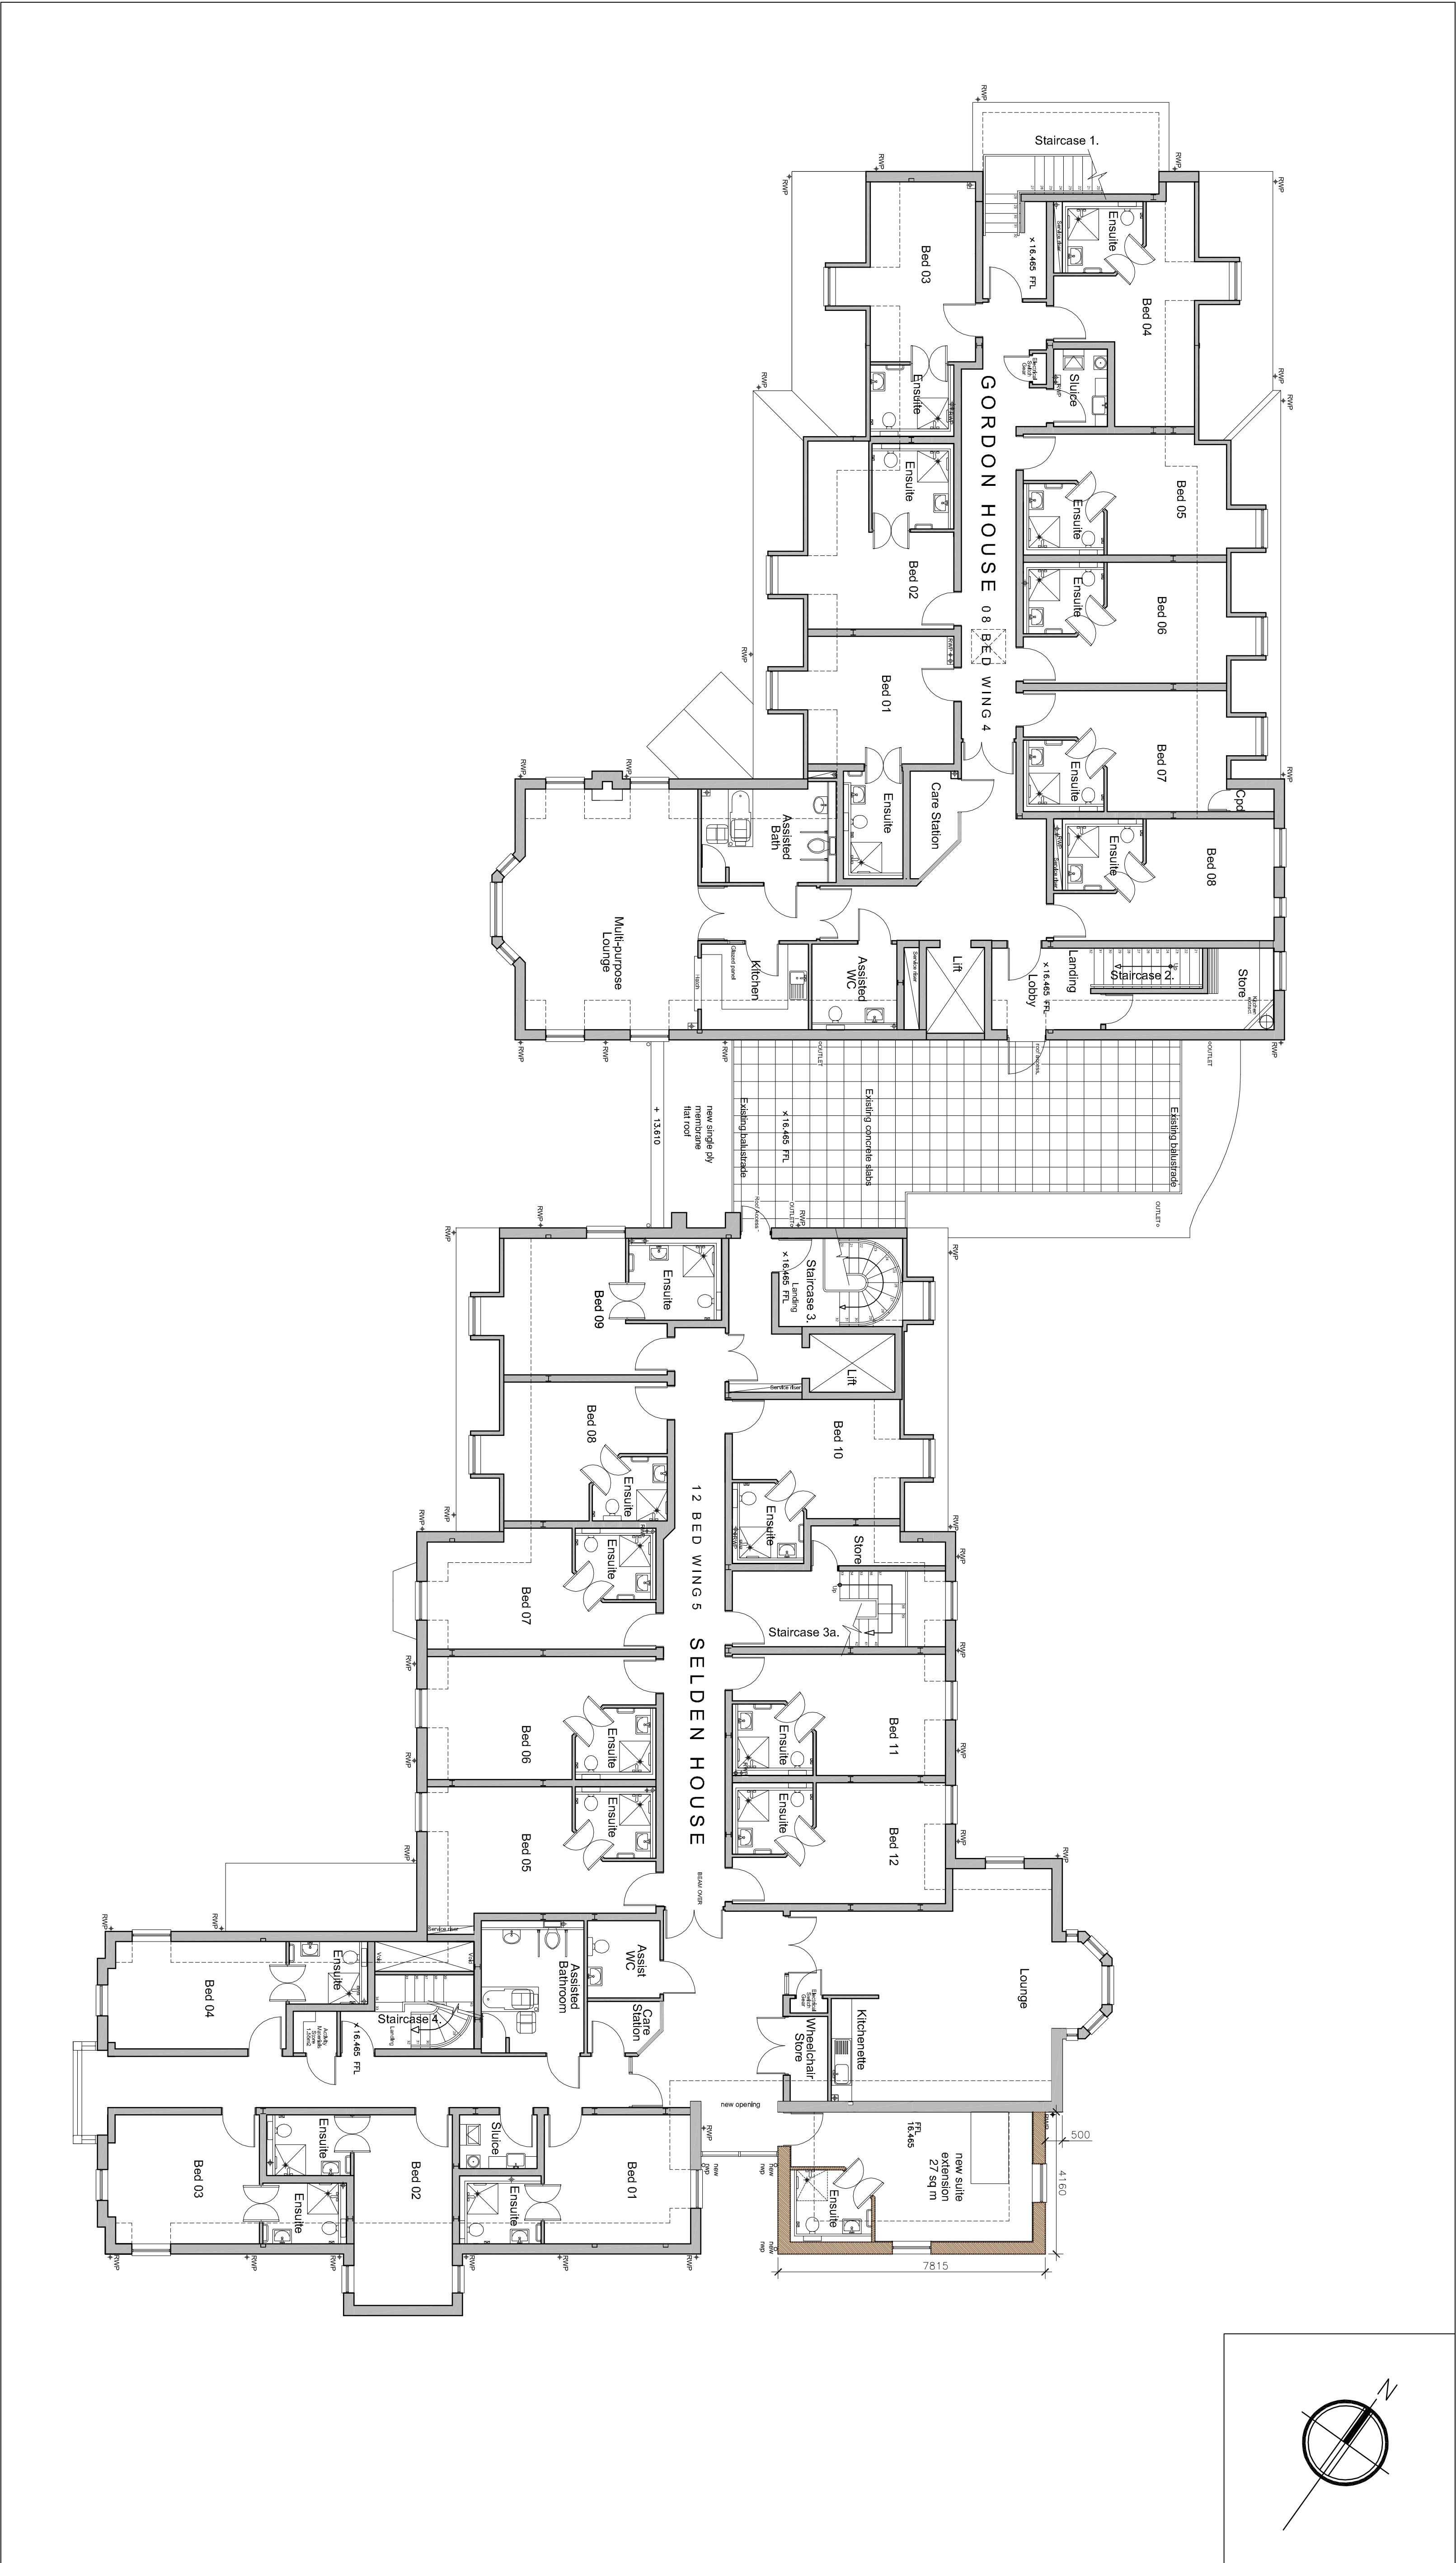


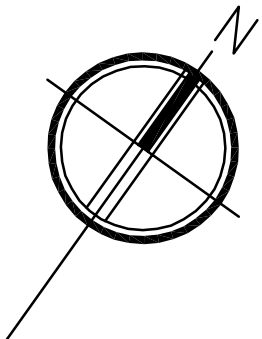

1:100 Second Floor Plan as Proposed

Scale Bar 1:100

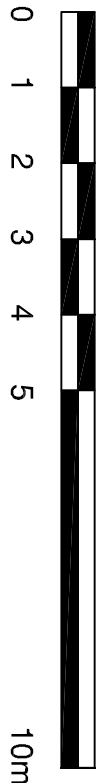

PLANNING

AL(2)113
25014 - Extensions and alterations to
Liffeld Care Home - SCHEME A
Second Floor Plan as Proposed
1:100 @ A1
Nov 2025

saville jones

consultants