

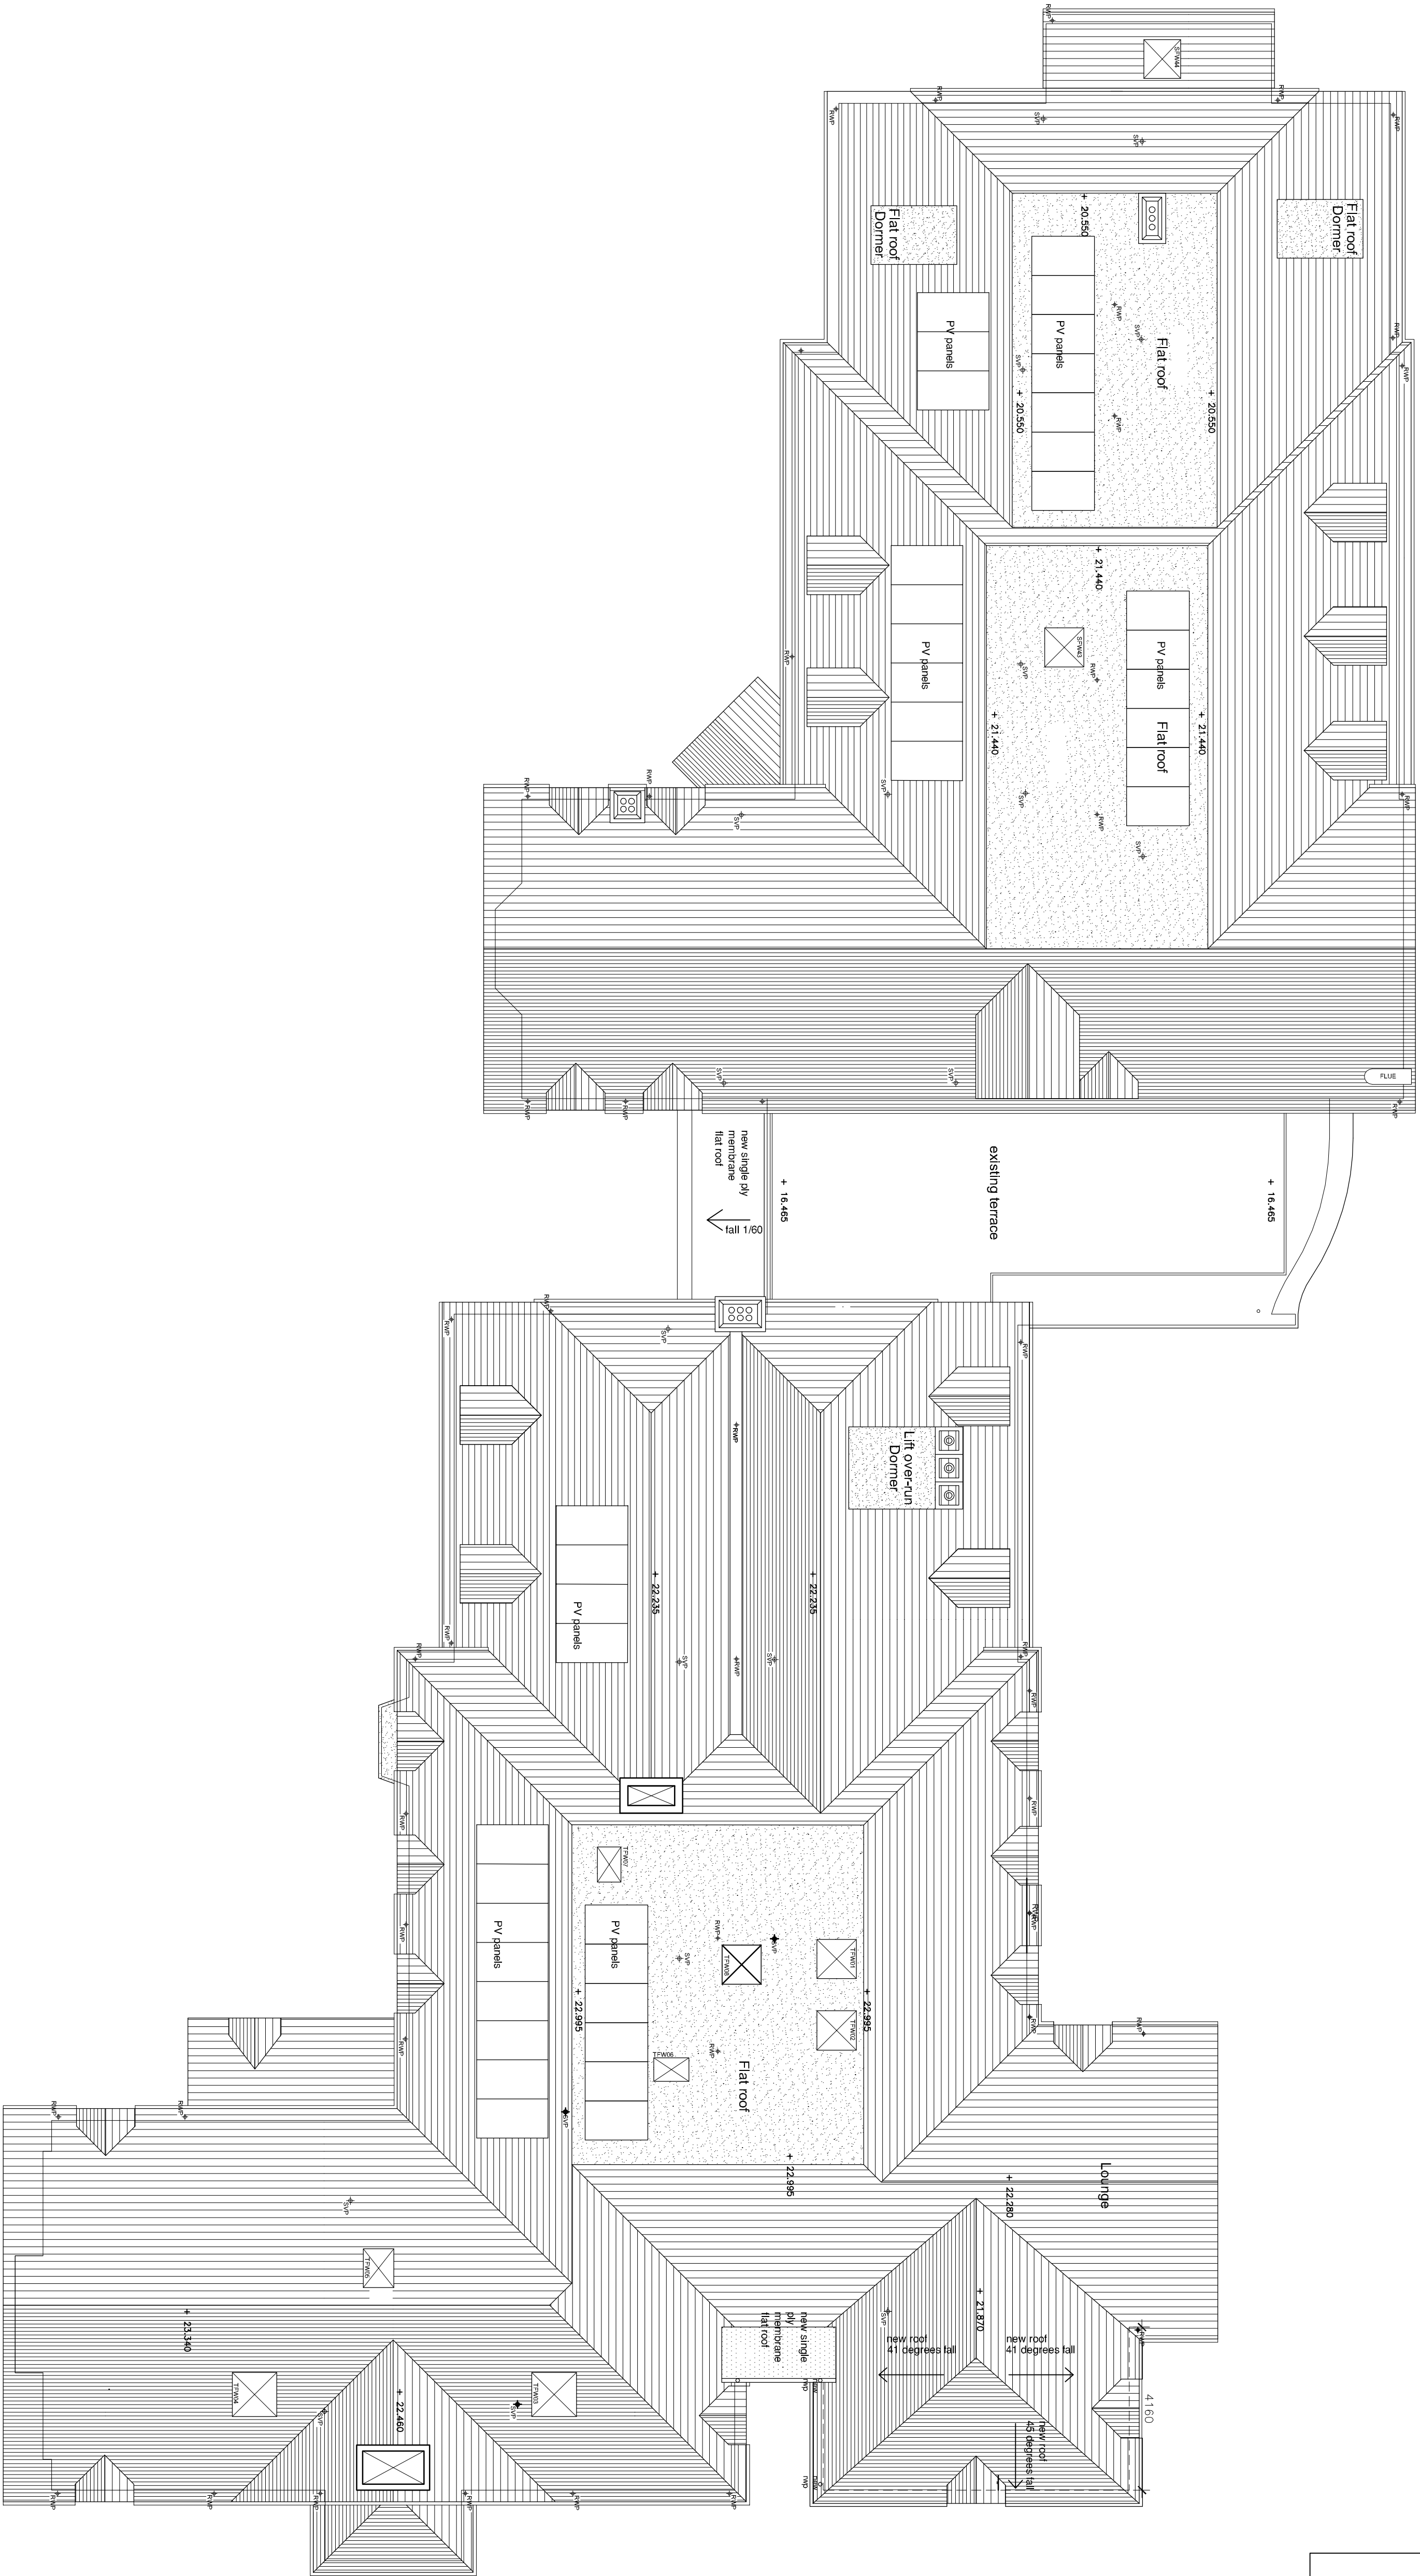


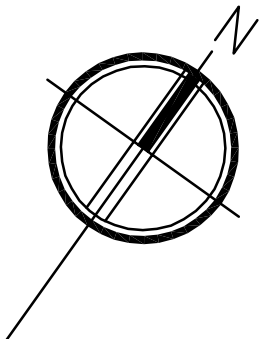

1:100 Roof Plan as Proposed

Scale Bar 1:100

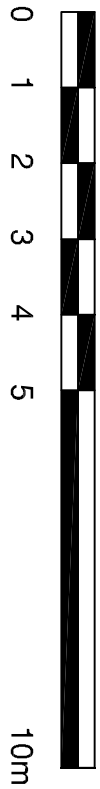

PLANNING

AL(2)114
25014 - Extensions and alterations to
Unifield Care Home - SCHEME A
Roof Plan as Proposed
1:100 @ A1
Nov 2025

saville jones

consultants