



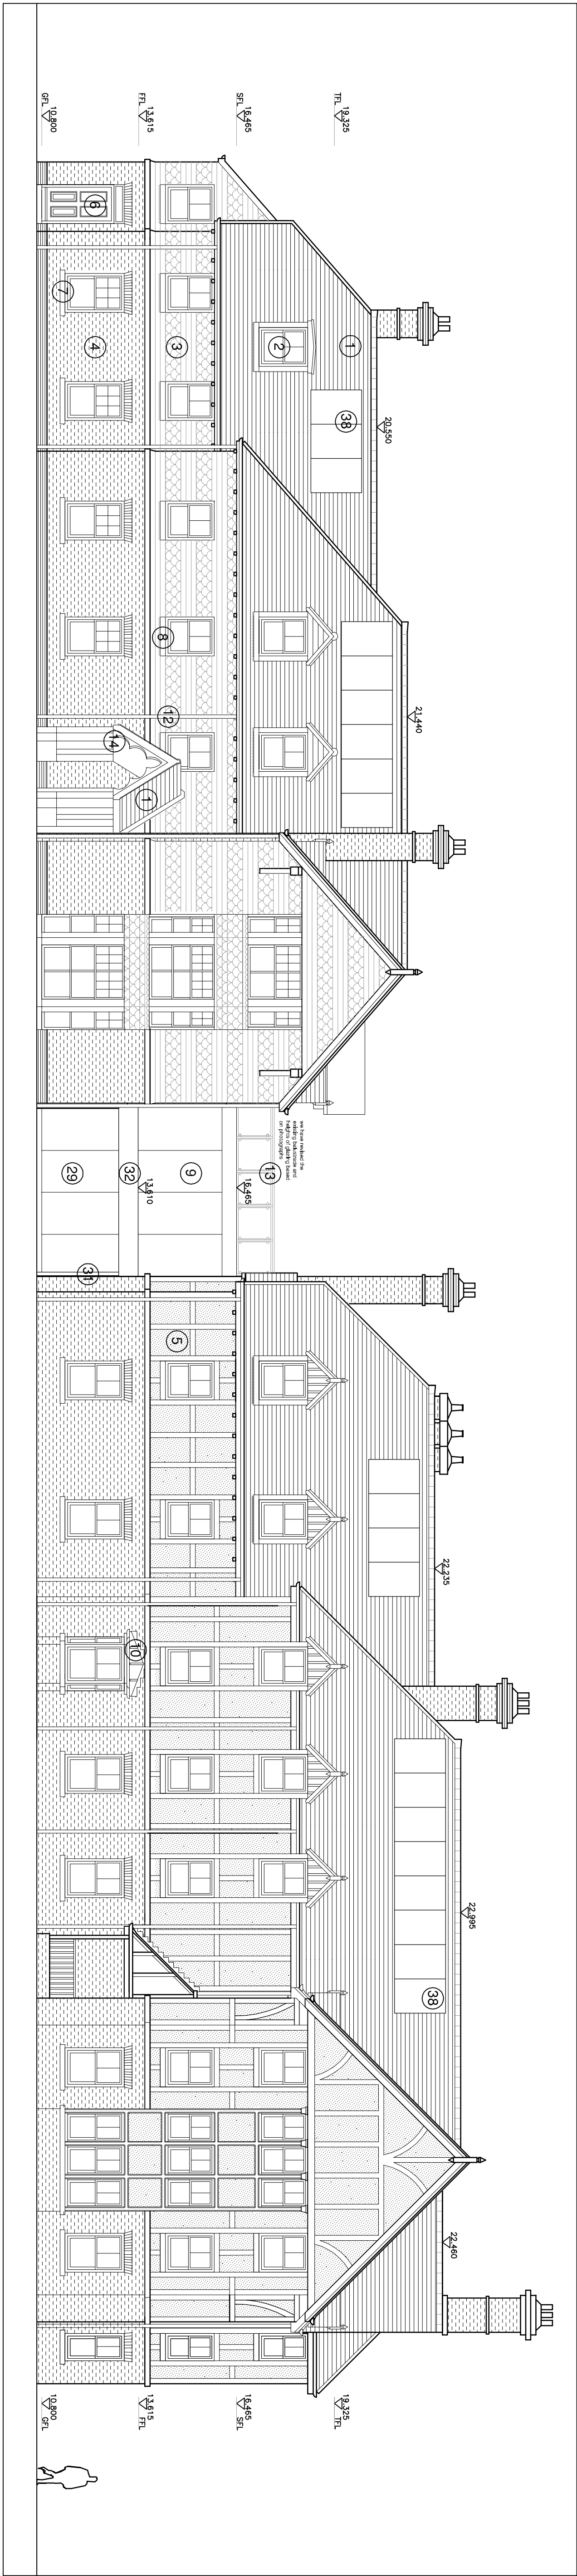


1:100 South-West (front) as proposed on Wykeham Road

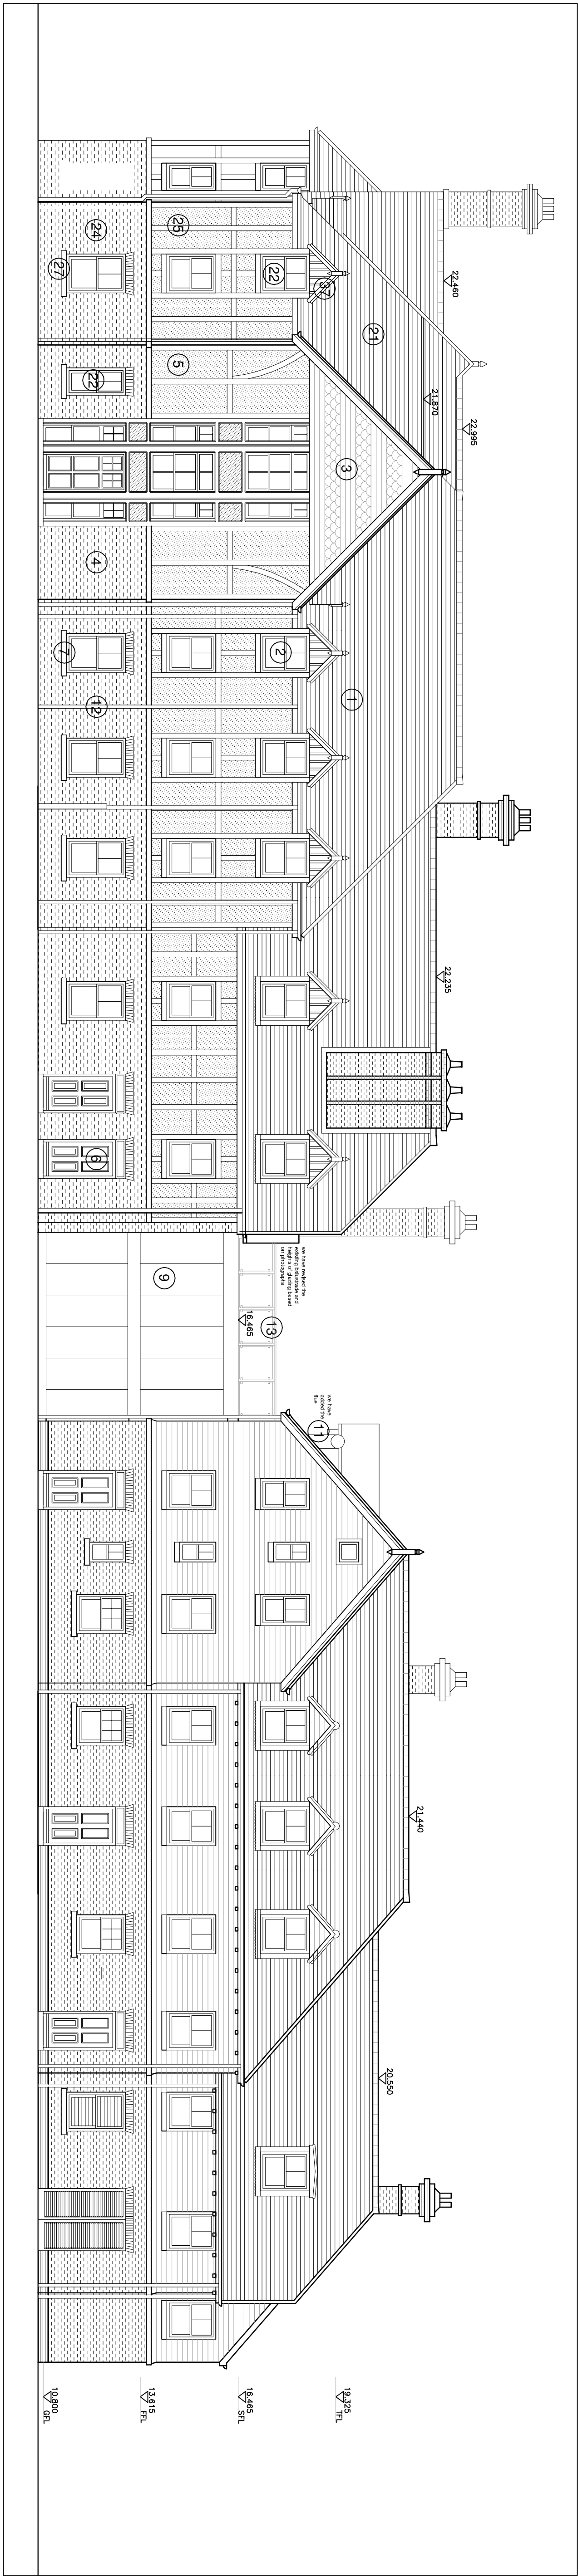

1:100 North-East (rear) as proposed

- | | | |
|--|---|---|
| 1 Existing clay roof tiles | 21 New clay roof tiles to match existing | 33 Existing openings blocked up with fair faced brickwork to match existing |
| 2 Existing uPVC windows | 22 New uPVC windows to match existing | 34 New PPC aluminium door - colour to be confirmed |
| 3 Existing banded / Ornamental hanging tiles | 24 New brick facing to match existing | 35 New PPC aluminium panels - colour to be confirmed |
| 4 Existing render brickwork | 25 New treated SW timber framing with new painted render panels to match existing | 36 New PPC aluminium curtain wall window system - colour to be confirmed |
| 5 Existing render finish | 27 New cast stone cills to match existing | 37 New dormer to match existing |
| 6 Existing painted timber doors | 29 New fixed double glazed wall to match existing | 38 Photovoltaic panels |
| 7 Existing cast stone cills | 31 New uPVC rainwater pipes to match existing | 39 New uPVC windows to match existing, with opaque glass |
| 8 Existing flashed lead cills | 32 New PPC aluminium fascia to match existing | |
| 9 Existing lead sheet roof and lead flashing | | |
| 10 Existing galvanized steel flue | | |
| 11 Existing uPVC rainwater pipes | | |
| 12 Existing glass balustrade | | |
| 13 Existing glass balustrade | | |
| 14 Existing painted timber | | |

Scale Bar 1:100

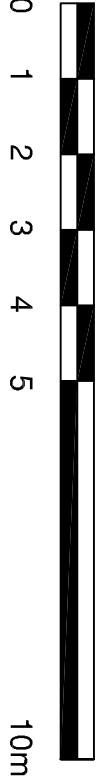

10m

PLANNING

AL(2)115
25014 - Extensions and alterations to
Linfild Care Home - SCHEME A
Elevations as proposed - Sheet 1 of 2
1:100 @ A1
Nov 2025

saville jones

consultants