




Item 1 Existing
Elevation & Section Drawings
Scale 1:20 @ A3

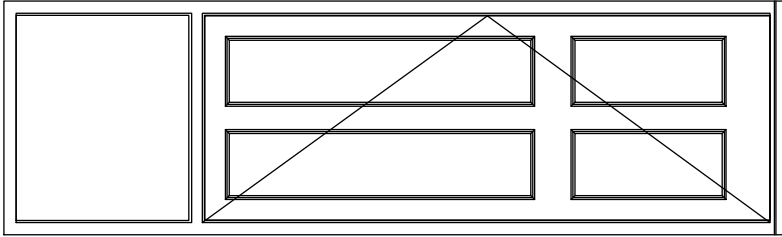






Item 1 Existing
Elevation & Section Drawings
Scale 1:20 @ A3

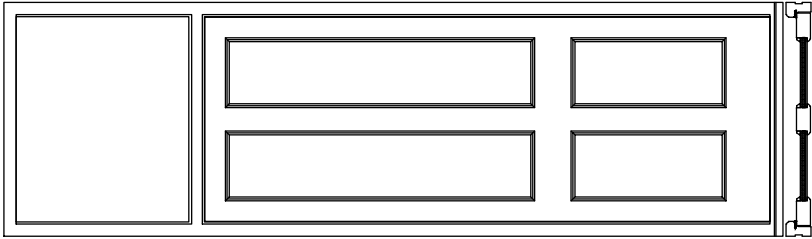

Item 1 Proposed
Vertical Section
Scale 1:5 @ A3

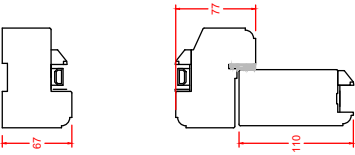

Item 1 Proposed
Horizontal Section
Scale 1:5 @ A3

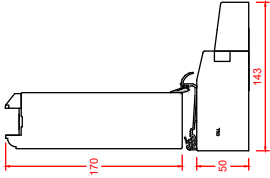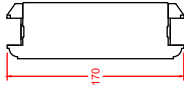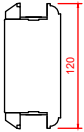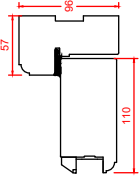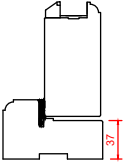


Drawing Number: L31330-I1
Drawing Name: Proposed entrance door to Unit B
Drawing Date: 07.11.2025
Drawn by: NATHAN SMITH
Unit 2 Kangley Bridge Road Kangley Business Centre Lower Sydenham, London SE26 5AQ T: 020 3576 7500 E: sales@wardsworthwindows.com
REV C
SCALE: N/A


THIS DRAWING AND THE SPECIFICATIONS ARE THE PROPERTY OF BRANFORD GROUP LIMITED. THESE DRAWINGS OUTLINE THE STANDARD SECTION PROFILES AND DIMENSIONS OF PRODUCTS MANUFACTURED AND SUPPLIED BY SANFORD GROUP LIMITED. IF DIMENSIONS ARE CRITICAL FOR OTHER TRADES, PLEASE CONTACT OUR TECHNICAL TEAM BEFORE WORKING FROM THESE DRAWINGS.

ALL MEASUREMENTS ARE IN MM

Item 2 Proposed
Elevation & Section Drawings
Scale 1:20 @ A3

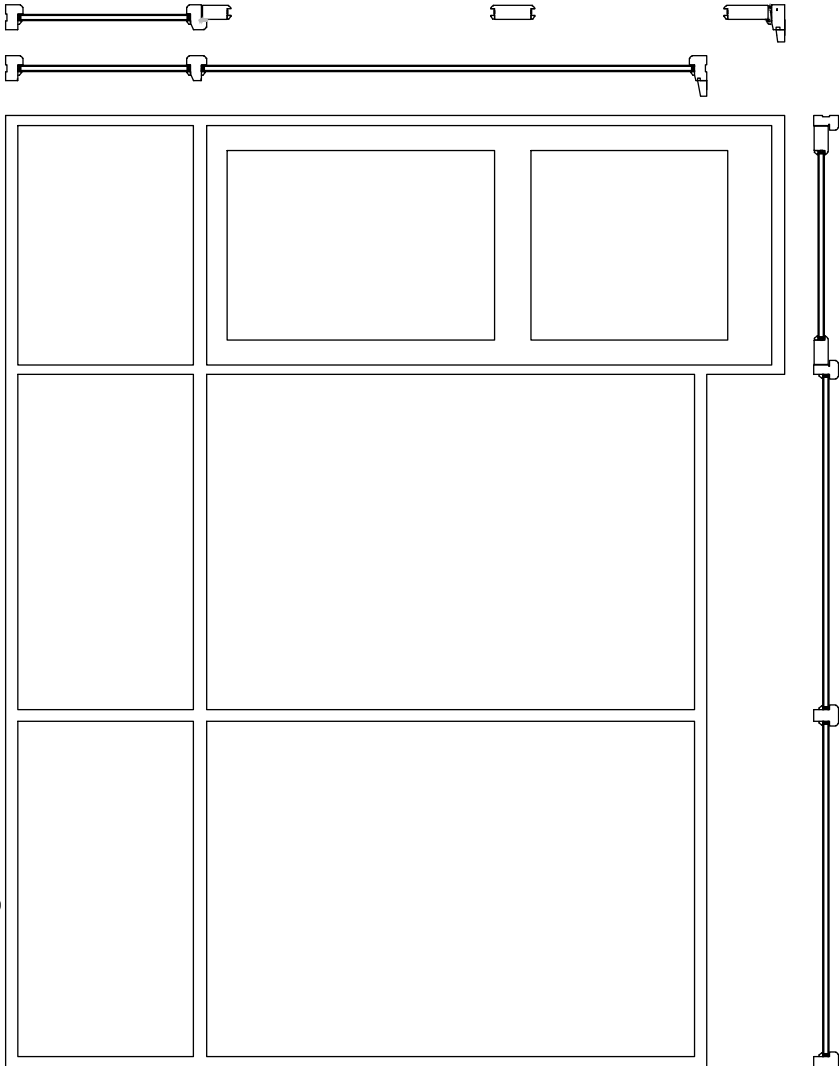

Item 2 Proposed
Vertical Section Drawings
Scale 1:5 @ A3

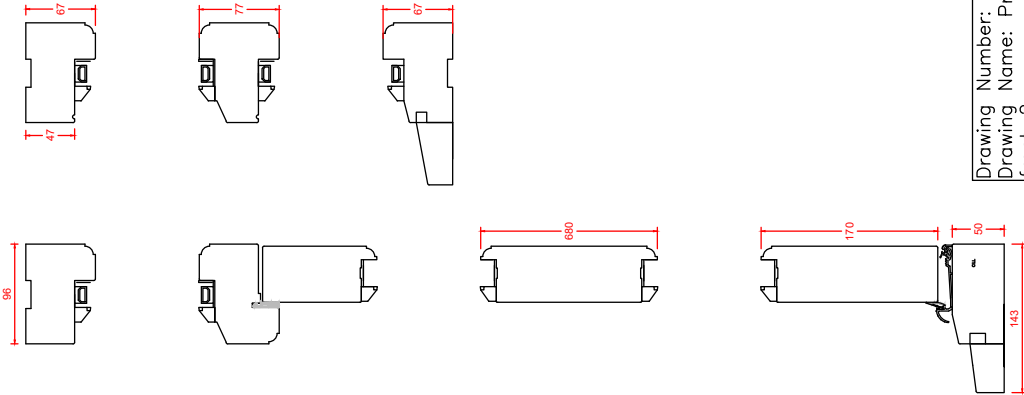

Drawing Number: L31330-I1
Drawing Name: Proposed new shop front-2

Drawing Date: 07.11.2025
Drawn by: NATHAN SMITH

Unit 2 Kangley Bridge Road
Kangley Business Centre
Lower Sydenham, London
SE26 5AQ

T: 020 3576 7500
E: sales@wardsworthwindows.com

THIS DRAWING AND THE SPECIFICATIONS ARE THE PROPERTY OF BRANFORD GROUP LIMITED. THESE DRAWINGS OUTLINE THE STANDARD SECTION PROFILES AND DIMENSIONS OF PRODUCTS MANUFACTURED AND SUPPLIED BY SANFORD GROUP LIMITED. IF DIMENSIONS ARE CRITICAL FOR OTHER TRADES, PLEASE CONTACT OUR TECHNICAL TEAM BEFORE WORKING FROM THESE DRAWINGS.

ALL MEASUREMENTS ARE IN MM

REV SCALE:
C N/A