

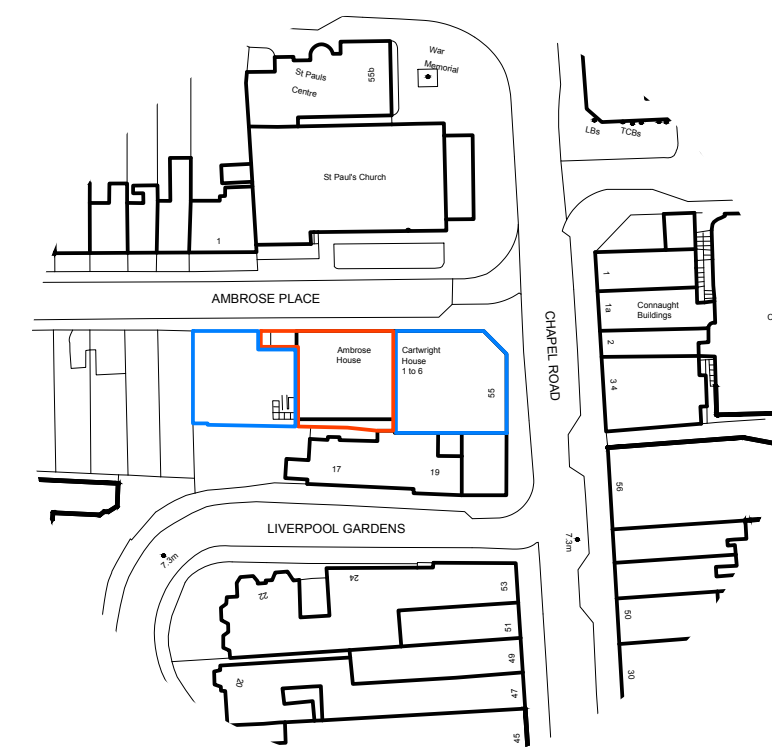
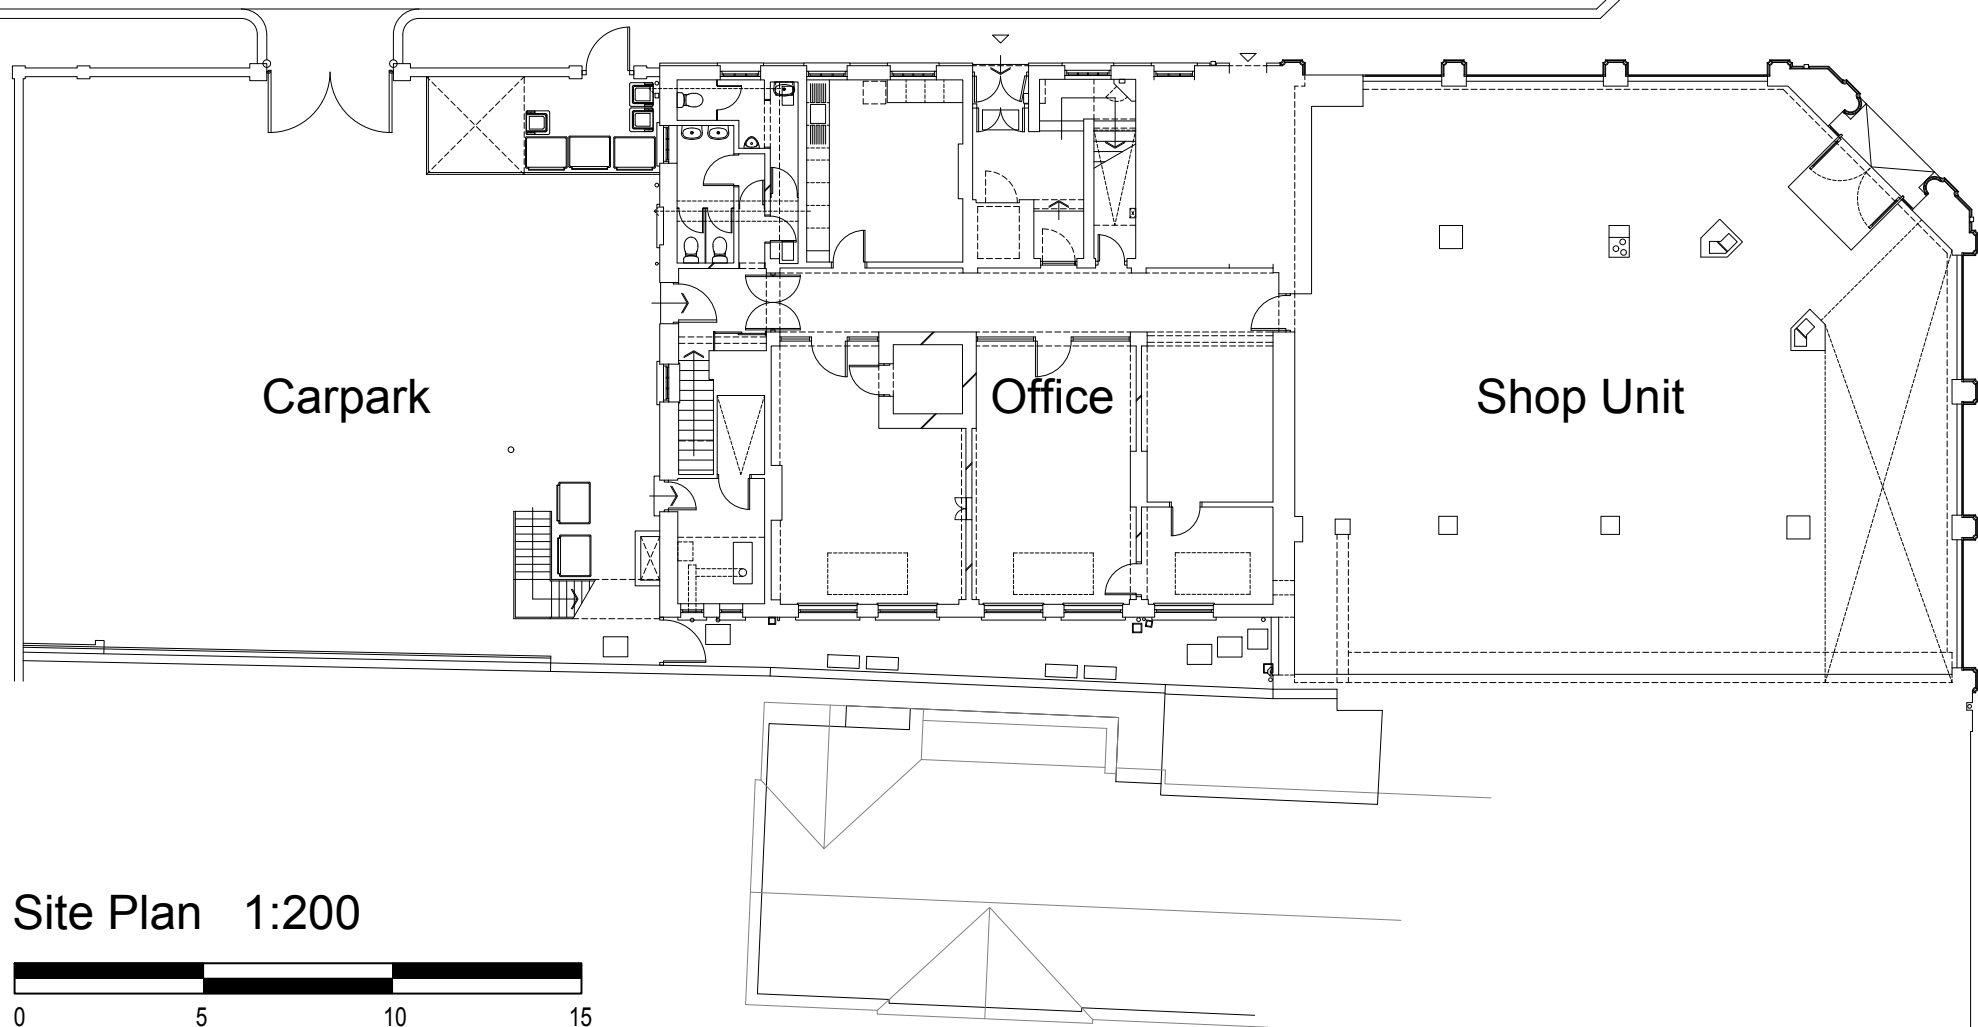


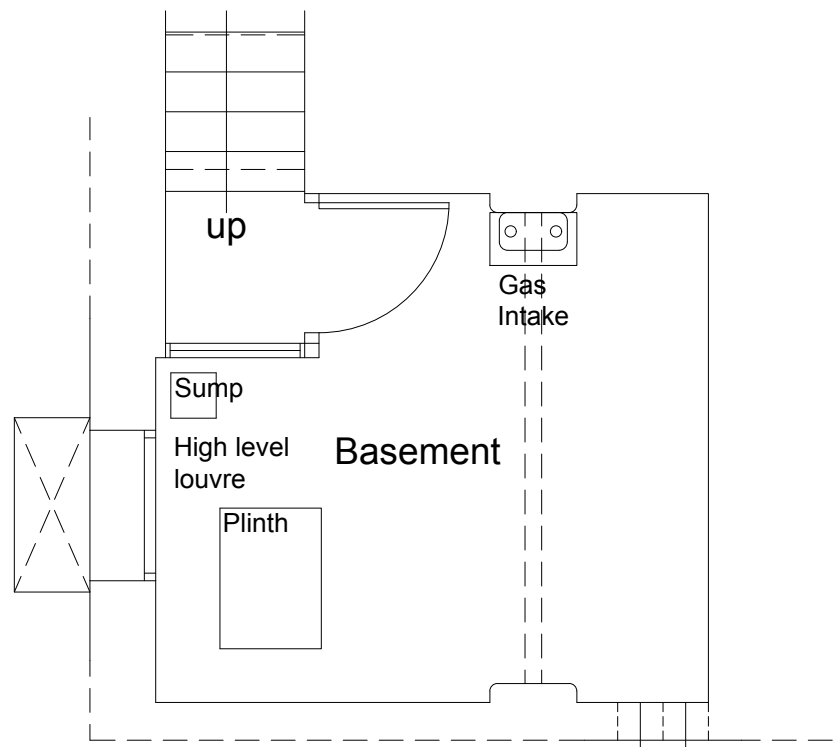

amendments			auth.	chkd.
rev.	date	comment		
A	09.09.25	Additional information added.	M.B	G.I
B	08.10.25	Address changed following planning department request	C.P	G.I

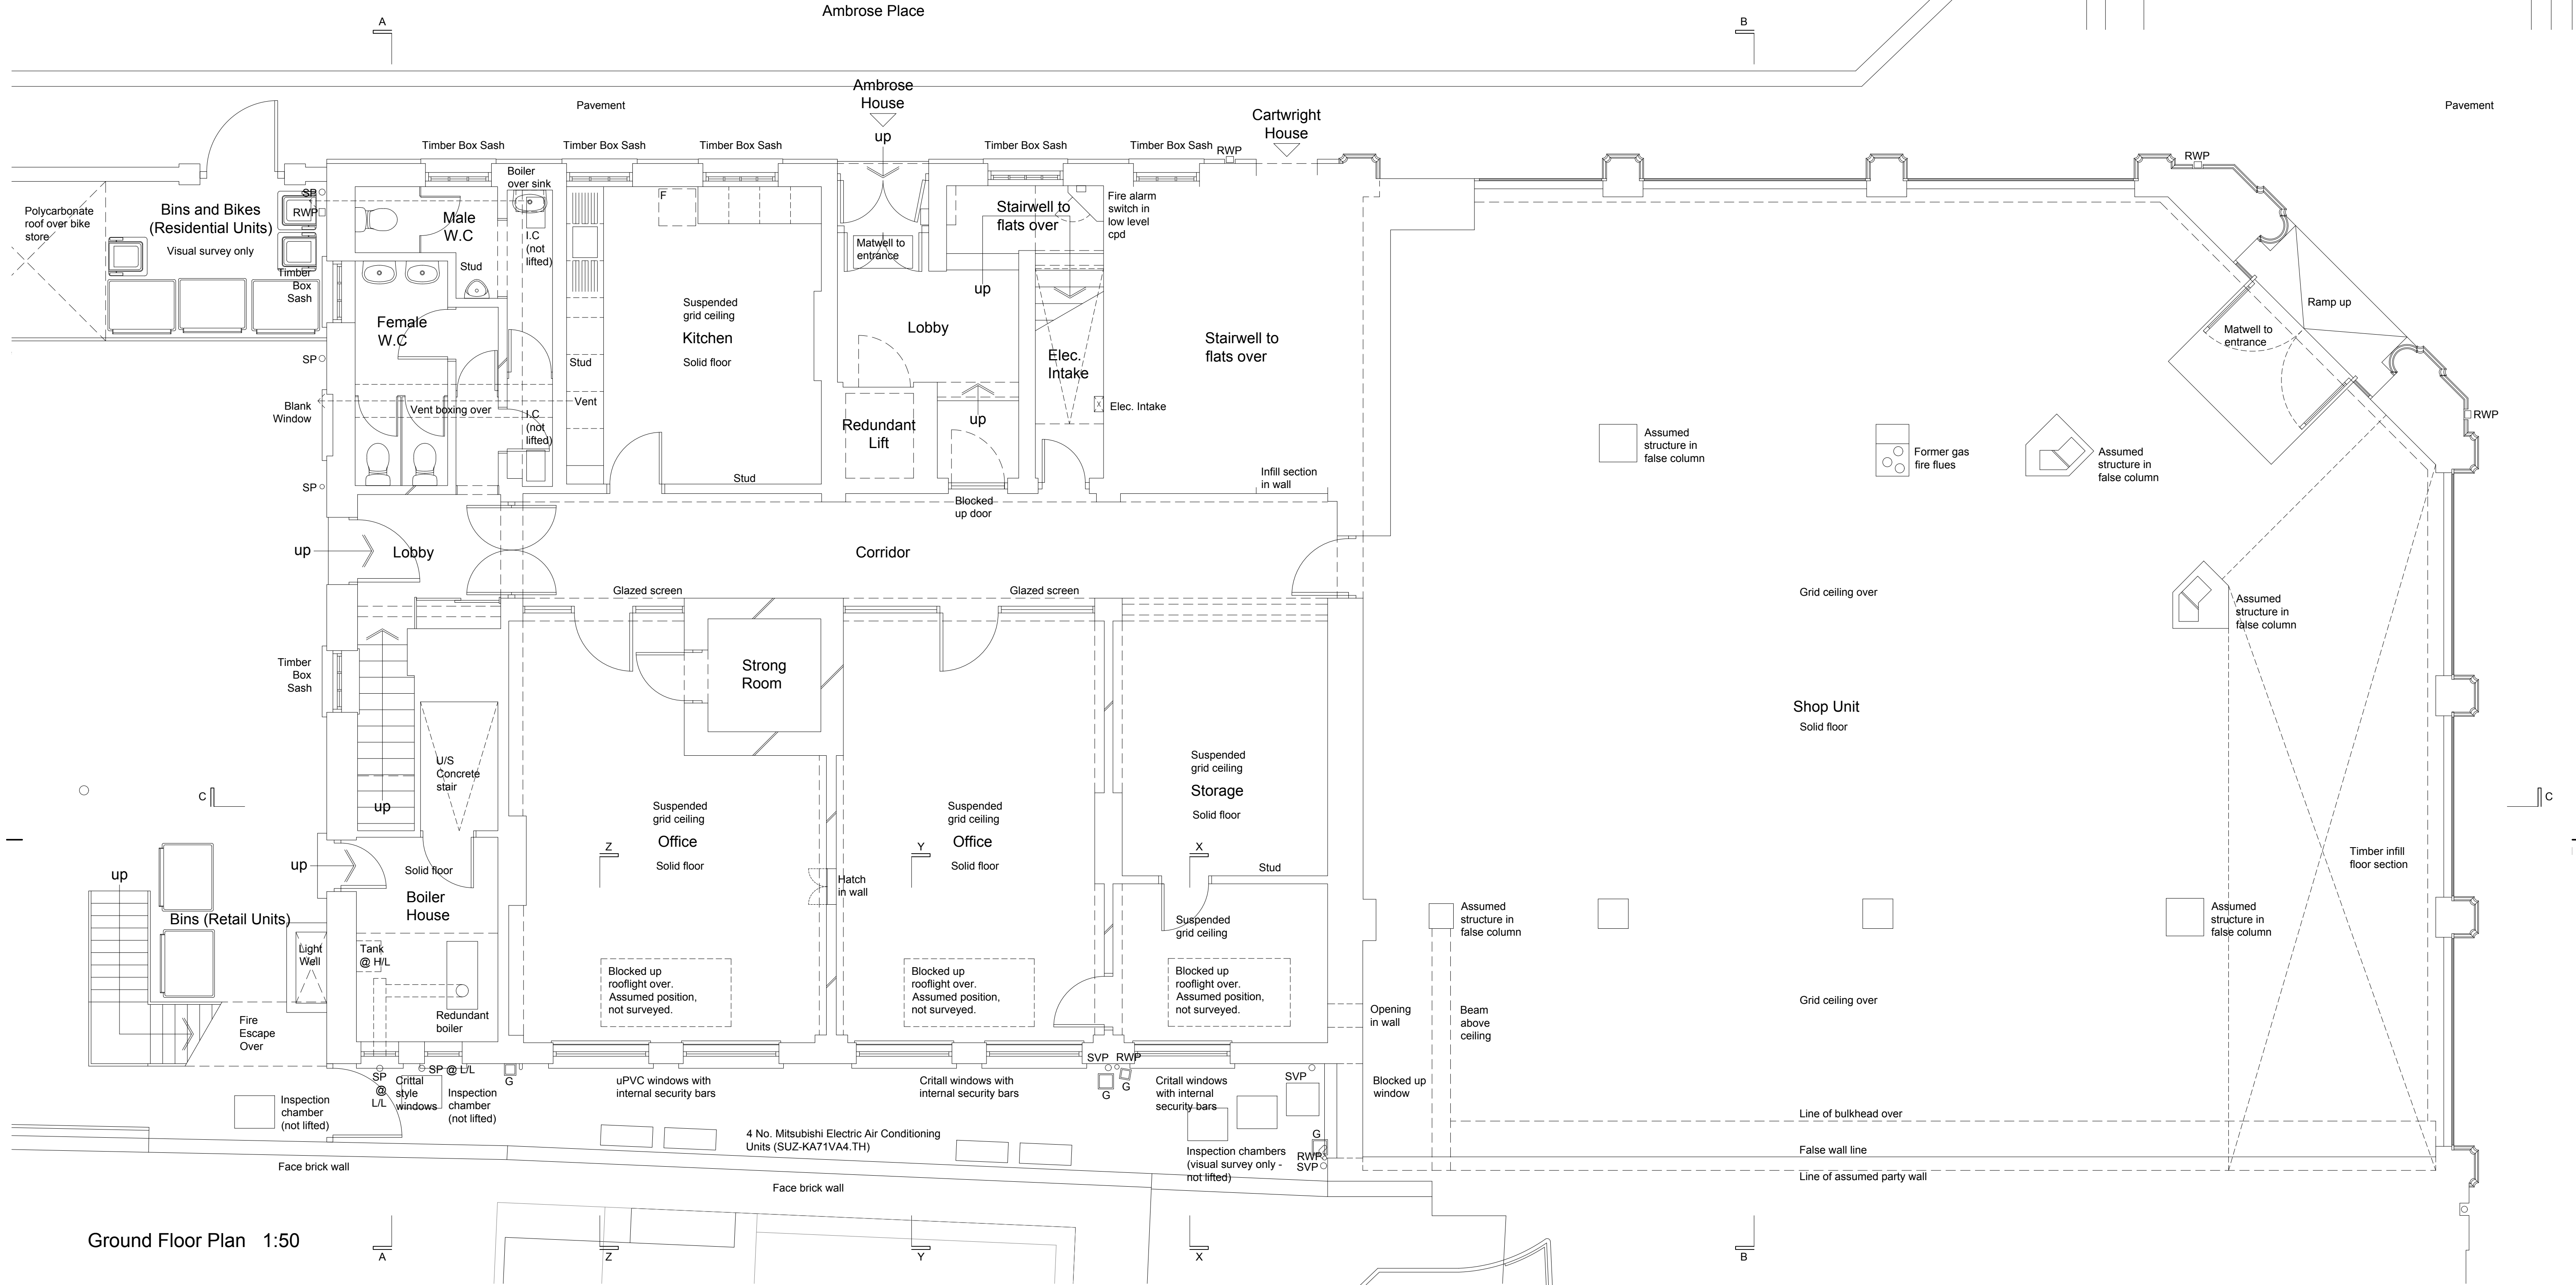

- Notes
- Drainage visual survey only due to sewage issue
 - Structural columns etc to shop area to be confirmed once strip out has taken place

client		drawing number		revision	
Massey Group Ltd		0759.EXG.001		B	
project		drawing title			
Site of former office space, Ambrose House, Ambrose Place, Worthing,		Existing Plans			
Level: Part Ground Floor		Measured Survey			
drawn by		checked by		scale/original sheet size	
M.B		G.I		Aug, '25 1:50 @ A1	
riba work stage		date			
M.S		Aug, '25			
www.abir.co.uk studio@abirarchitects.co.uk		© ABIR Architects Ltd. Check all dimensions on site before work is undertaken. All goods, materials and workmanship to conform with current building regulations, BSS and COPs.			
Unit 1, Beta House, St John's Road, Hove, BN2 2FX, United Kingdom					
Hove +44 (0)1273 724 384					
Company No 06877117 VAT No 971 4147 17					