


Section A-A 1:50

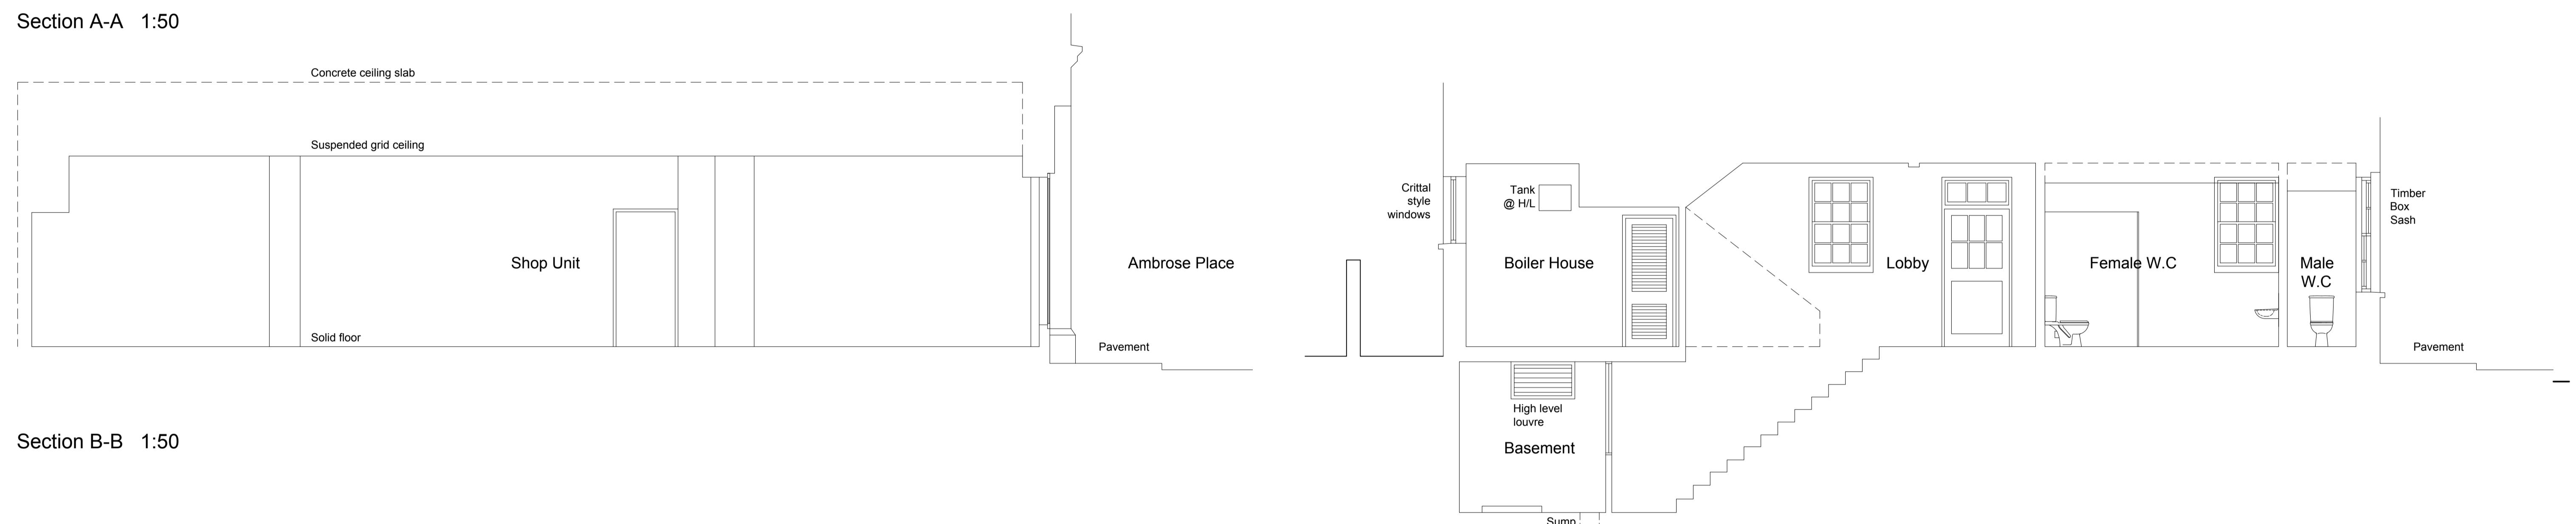

Section C-C 1:50

